


**FOUNDATION PLAN**  
Scale: 1/4" = 1'-0"

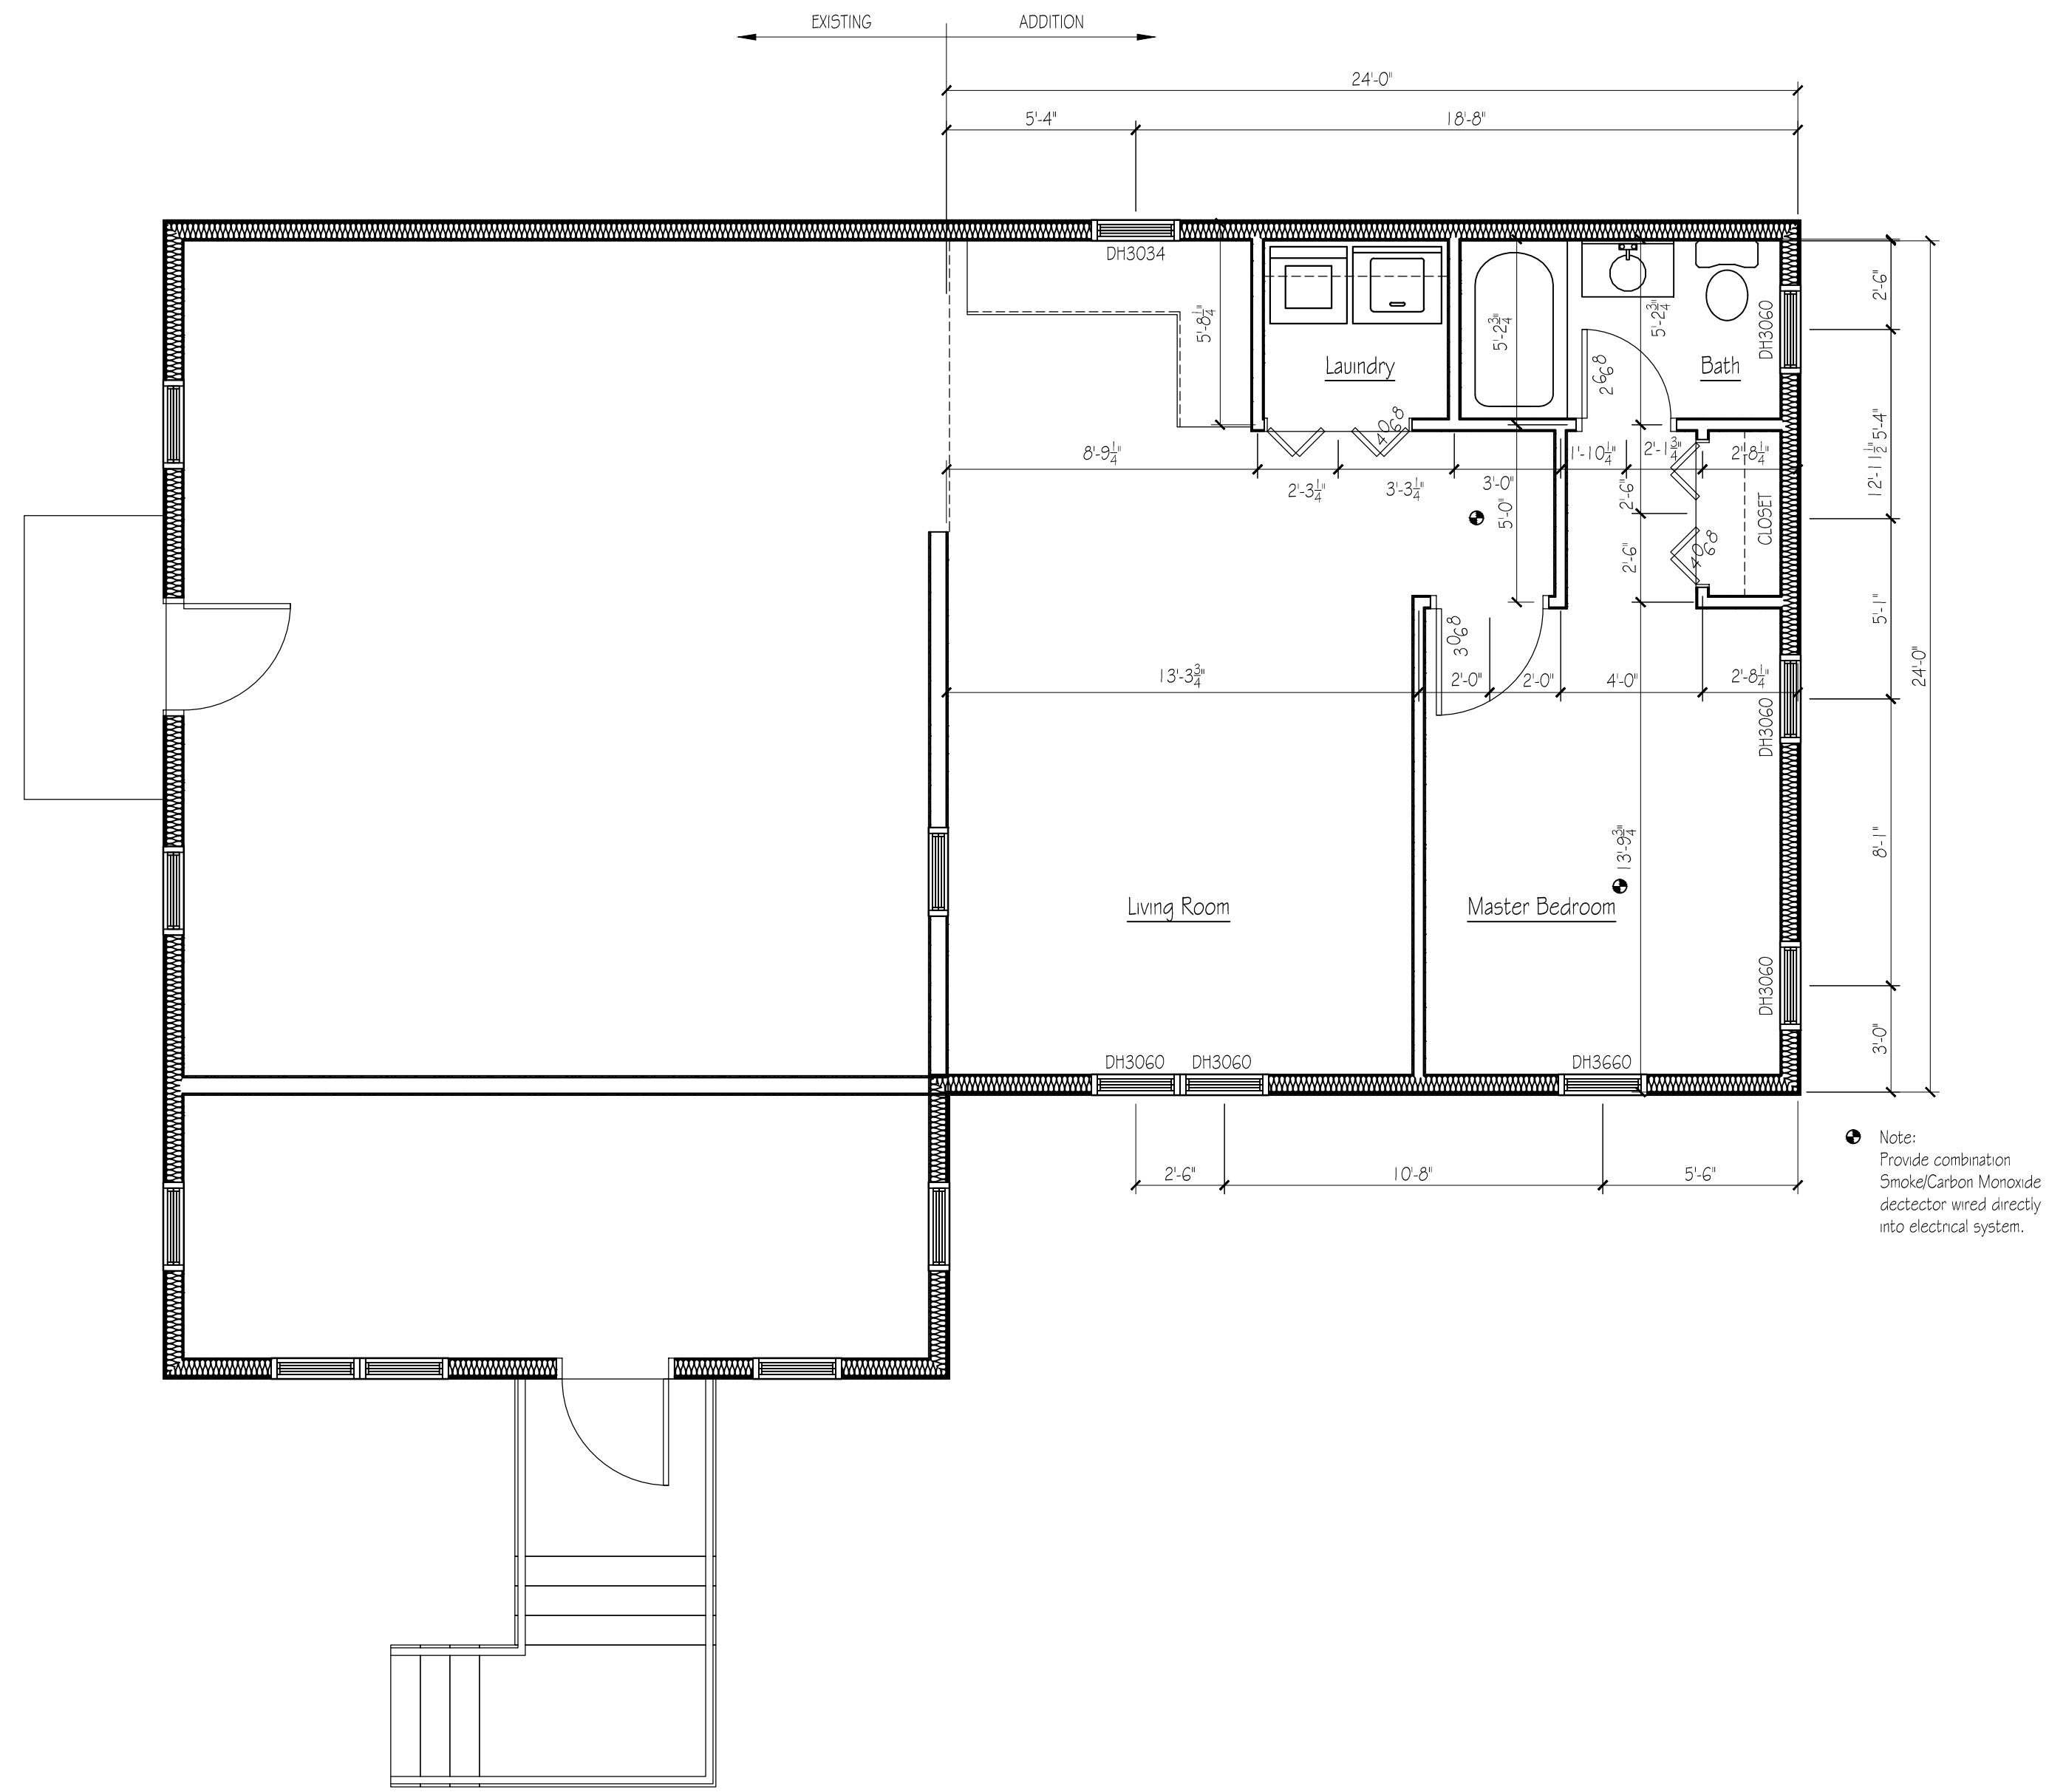

**FIRST FLOOR PLAN**  
Scale: 1/4" = 1'-0"

1. Contractor/owner responsible for securing all necessary permits.
2. Contractor/owner will Comply with all applicable codes and ordinances.
3. Contractor/owner to verify all site grades and dimensions.

**Addition to Residence  
 @ 86 Maine Ave**  
 for  
 Daniel & Christine Ramano

DATE	08-15-13	BY	JJO
NO	A	REMARKS	
ISSUED FOR PERMITTING			
CODE:	IRC 2009		
TOWN:	Portland		
DATE:	08-15-13		
SCALE:	As Noted		
DRAWN:	JJO		
TITLE:	REVISED FOUNDATION & FIRST FLOOR PLAN		
FILE:			
SHEET:	A1-01		