
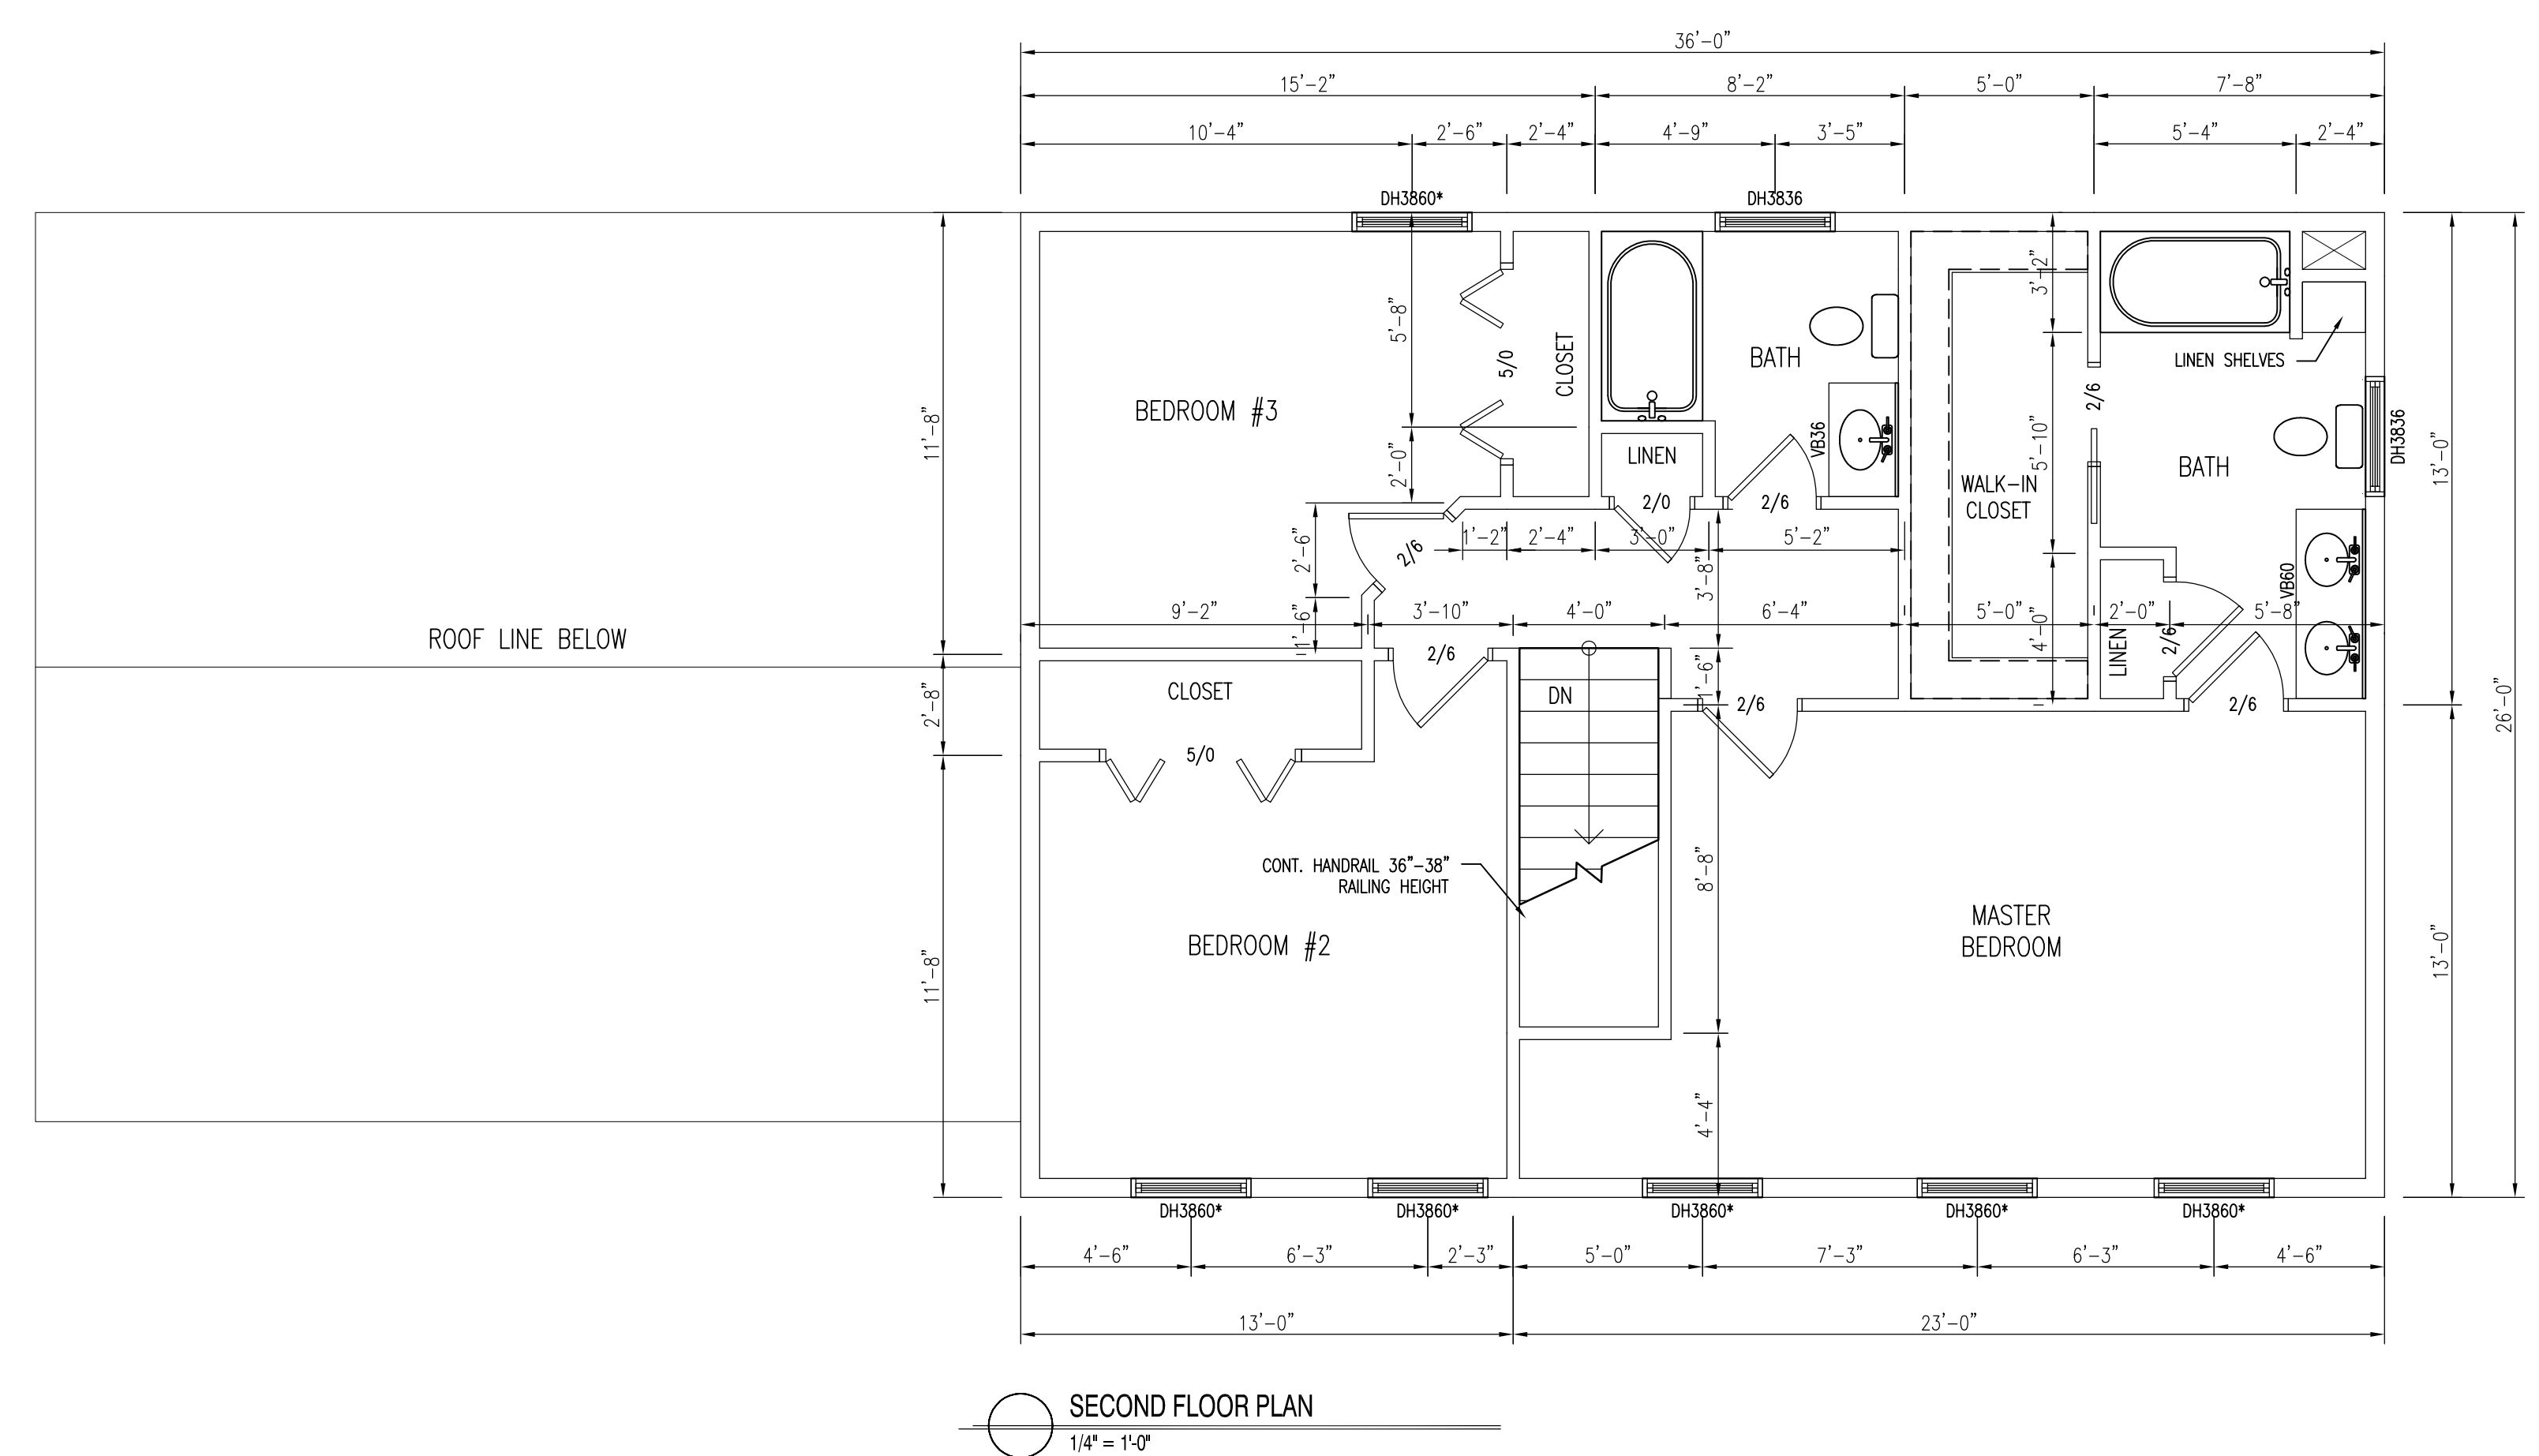


Proposed 1st & 2nd Floor Plans
26X36 Colonial, Spec-House
Robie Properties

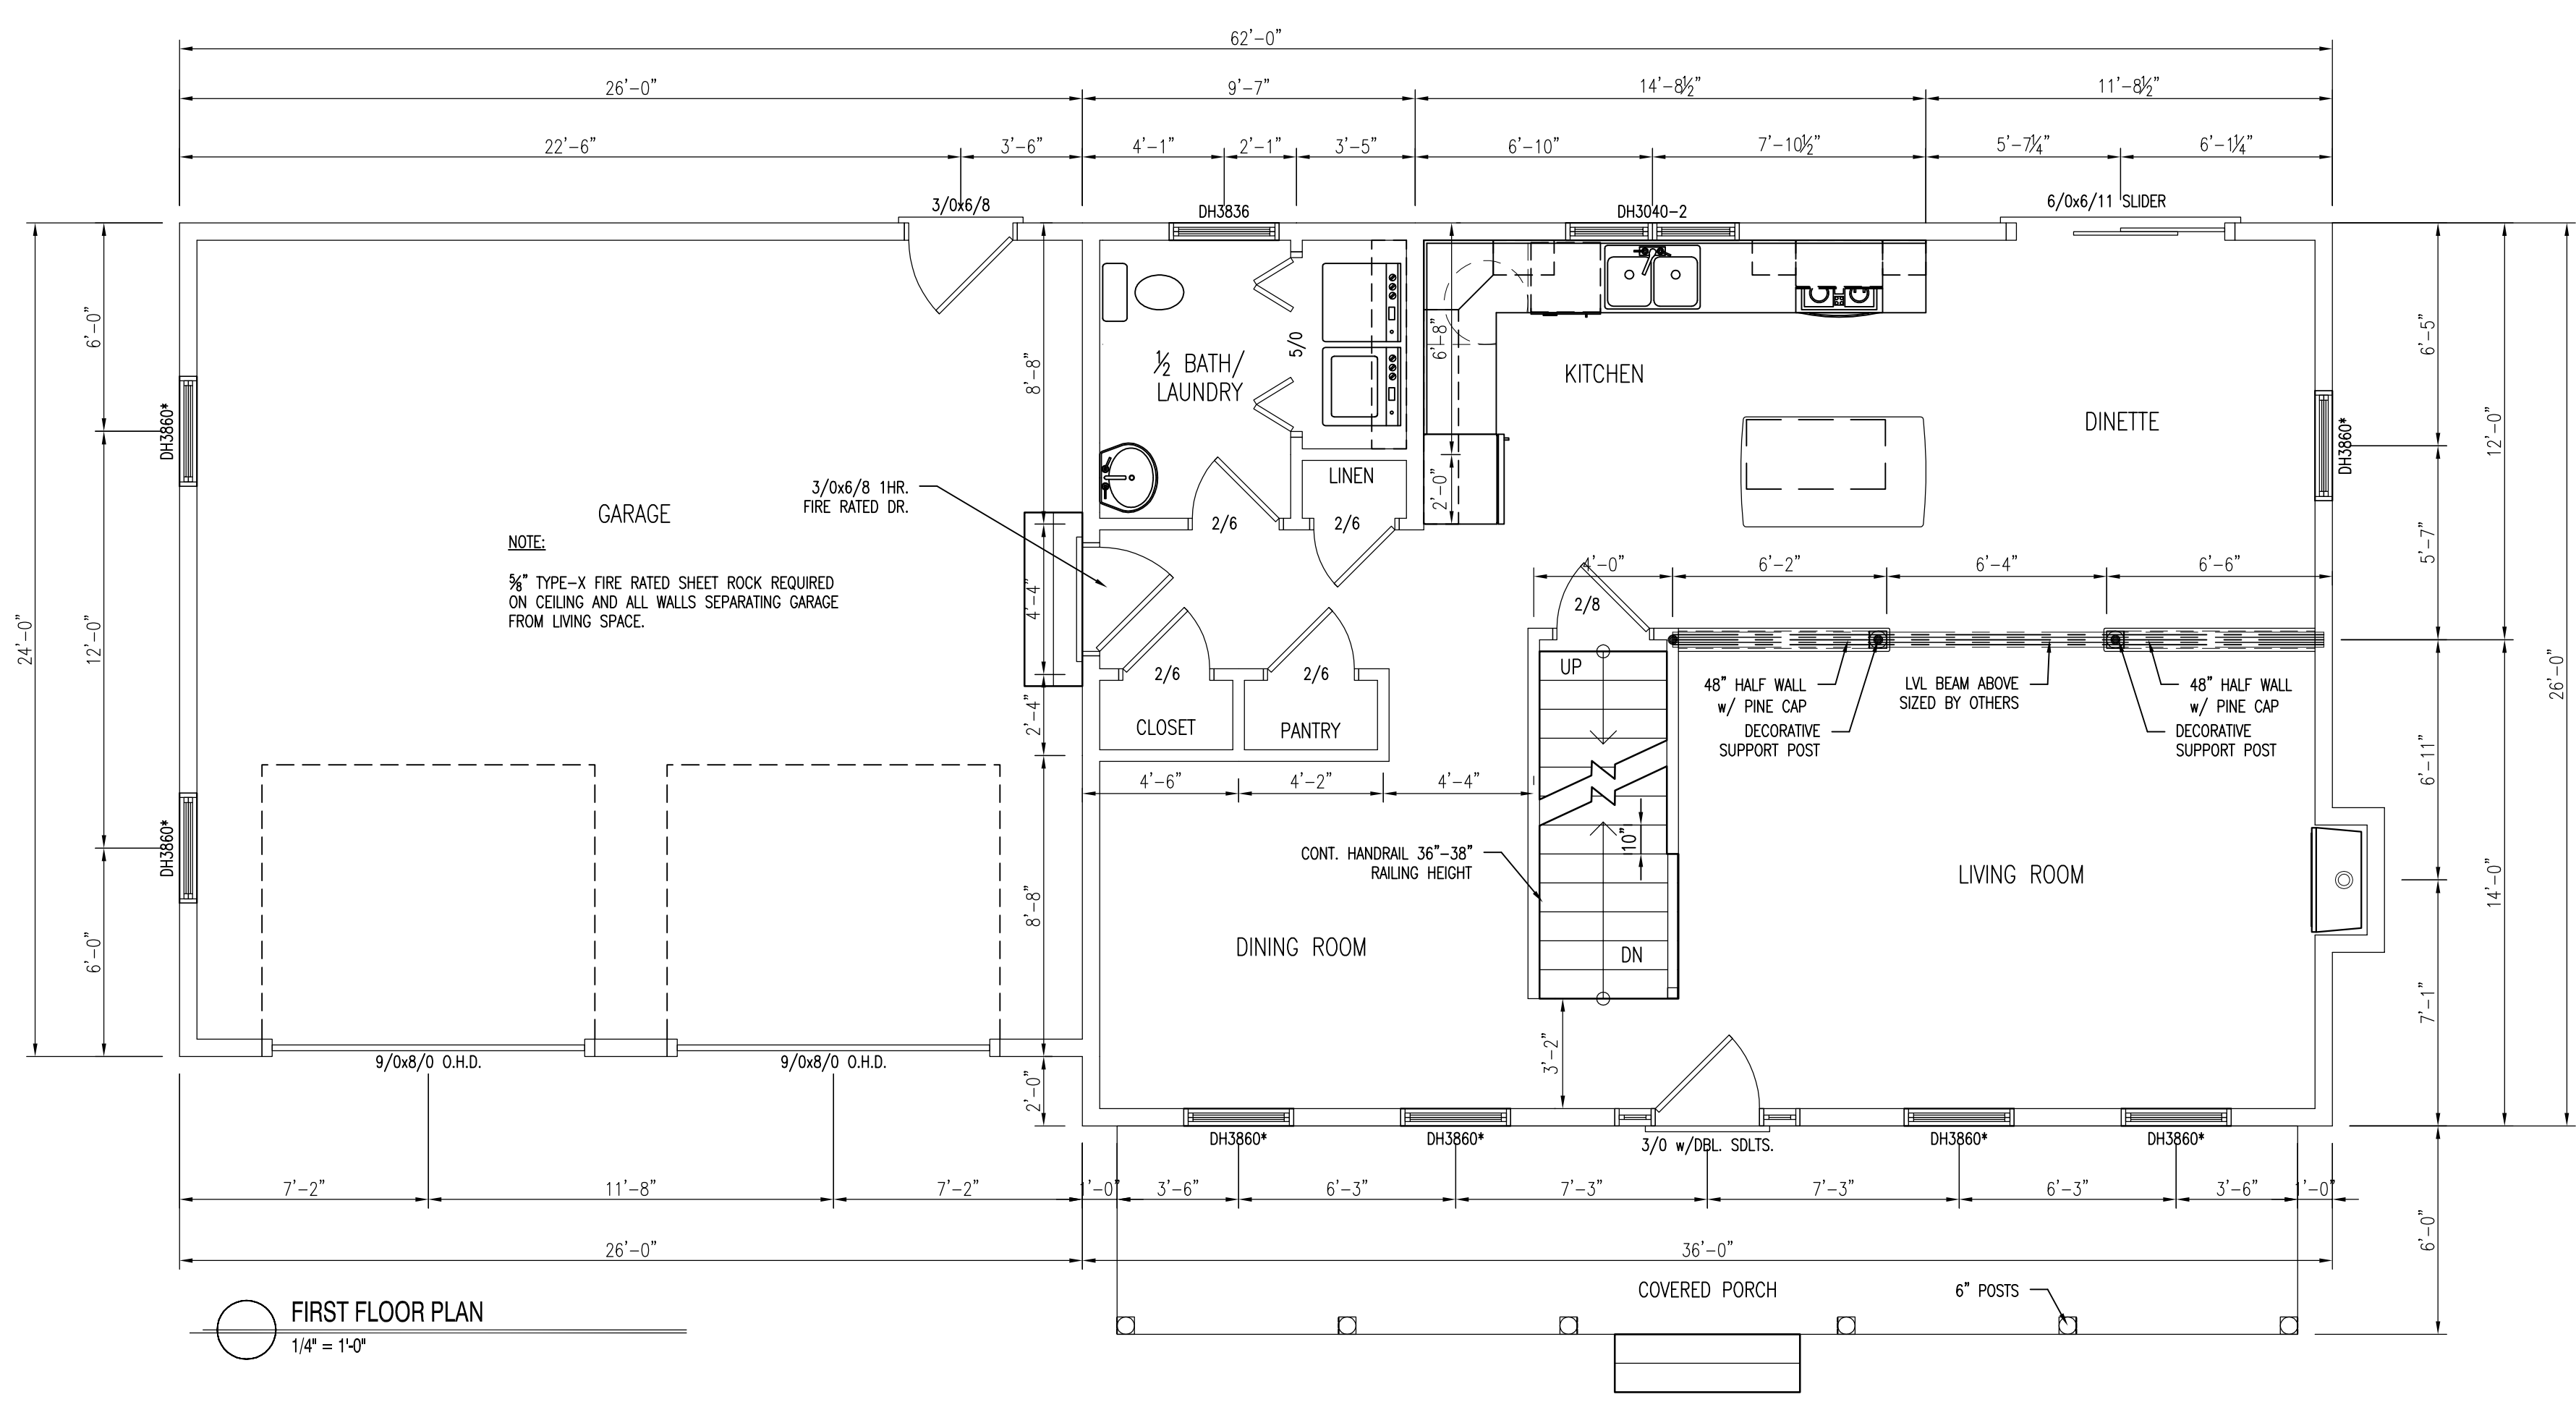

DRAWINGS ARE PROVIDED BY SOUTHERN MAINE DRAFTING & DESIGN AS A SERVICE TO OUR CUSTOMERS AND ARE INTENDED FOR INFORMATIONAL AND ILLUSTRATIVE PURPOSES ONLY. THE INFORMATION PRESENTED IN THESE DRAWINGS ARE NOT PREPARED OR REVIEWED BY A LICENSED OR REGISTERED ARCHITECT OR ENGINEER. IT IS THE RESPONSIBILITY OF THE CUSTOMER TO OBTAIN THE NECESSARY LICENSED OR REGISTERED ARCHITECT TO OBTAIN TECHNICAL BLUE PRINTS IF THE CUSTOMER DESIRES TO PROCEED FURTHER. THESE DRAWINGS ARE NOT TO BE USED FOR ANY OTHER PURPOSES WITHOUT THE WRITTEN PERMISSION OF SOUTHERN MAINE DRAFTING & DESIGN. DESIGN DISCLAIMS ANY RESPONSIBILITY IF THEY ARE SO USED.

Revisions:

NO.	DATE	DESCRIPTION

Date : 07/18/12

Scale : 1/4"=1'-0"

Drawn By: JTM

Project: CL071212

Sheet Number: