


8' Concrete SonoTube  
4'-0" min Below grade



- SMOKE ALARMS**  
SHALL BE INTERCONNECTED & INSTALLED IN THE FOLLOWING LOCATIONS
1. EACH SLEEPING AREA
  2. OUTSIDE EACH SEPARATE SLEEPING AREA IN THE IMMEDIATE VICINITY OF THE BEDROOMS
  3. ON EACH ADDITIONAL STORY OF THE DWELLING INCLUDING BASEMENTS
  4. FIRE SEPARATION PER TOWN AND LOCAL CODE WHEN REQUIRED
- EGRESS WINDOWS**  
SHALL BE INSTALLED IN THE FOLLOWING LOCATIONS
1. OUTSIDE EACH SEPARATE SLEEPING AREA IN THE IMMEDIATE VICINITY OF THE BEDROOMS
  2. IN THE IMMEDIATE VICINITY OF THE BEDROOMS IN DWELLING UNITS WITHIN WHICH FUEL-FIRED APPLIANCES ARE INSTALLED AND IN DWELLING UNITS THAT HAVE ATTACHED GARAGES
- FOUNDATION NOTES:**
1. 4" DIA. CONTINUOUS PERM. DRAIN WITH HOLES ORIENTED DOWN, SLOPED TO DAYLIGHT OR TO STORM SEWER OR DRYWELL.
  2. ALL LALLY COLUMNS THIS SHEET ASSUMED TO BE TYP.
  3. ALL INTERIOR FOOTINGS TO BE DESIGNED PER SOIL CONDITIONS. CONTRACTOR TO VERIFY.
  4. DECK SUPPORTS ASSUMED TO BE 10" DIA. SONOTUBES. SOIL CONDITIONS TO DETERMINE FOOTING DESIGN. CONTRACTOR TO VERIFY.
  5. FOR PLUMBING LOCATION/LAYOUT, SEE GROUND FLOOR PLAN.
  6. CONTRACTOR TO VERIFY CONDITIONS IN FIELD AND STEP FIN./TTIS AS REQUIRED PER GRADE AND SOIL CONDITIONS.
  7. BASEMENT FINISHES PER OWNER/CONT. (TO BE DETERMINED)
  8. CONTRACTOR TO VERIFY GRADE IN FIELD BEFORE CONSTRUCTION OF TYPICAL FOUNDATION WALLS OR DAYLIGHT BASEMENT. DESIGN SHOWS MAY VARY FROM ACTUAL FINISHED CONSTRUCTION. FINAL MATERIALS, WINDOW/DOOR LOCATIONS AND SIZES, TO BE DETERMINED PER OWNER/CONT. AND LOCAL CODES.

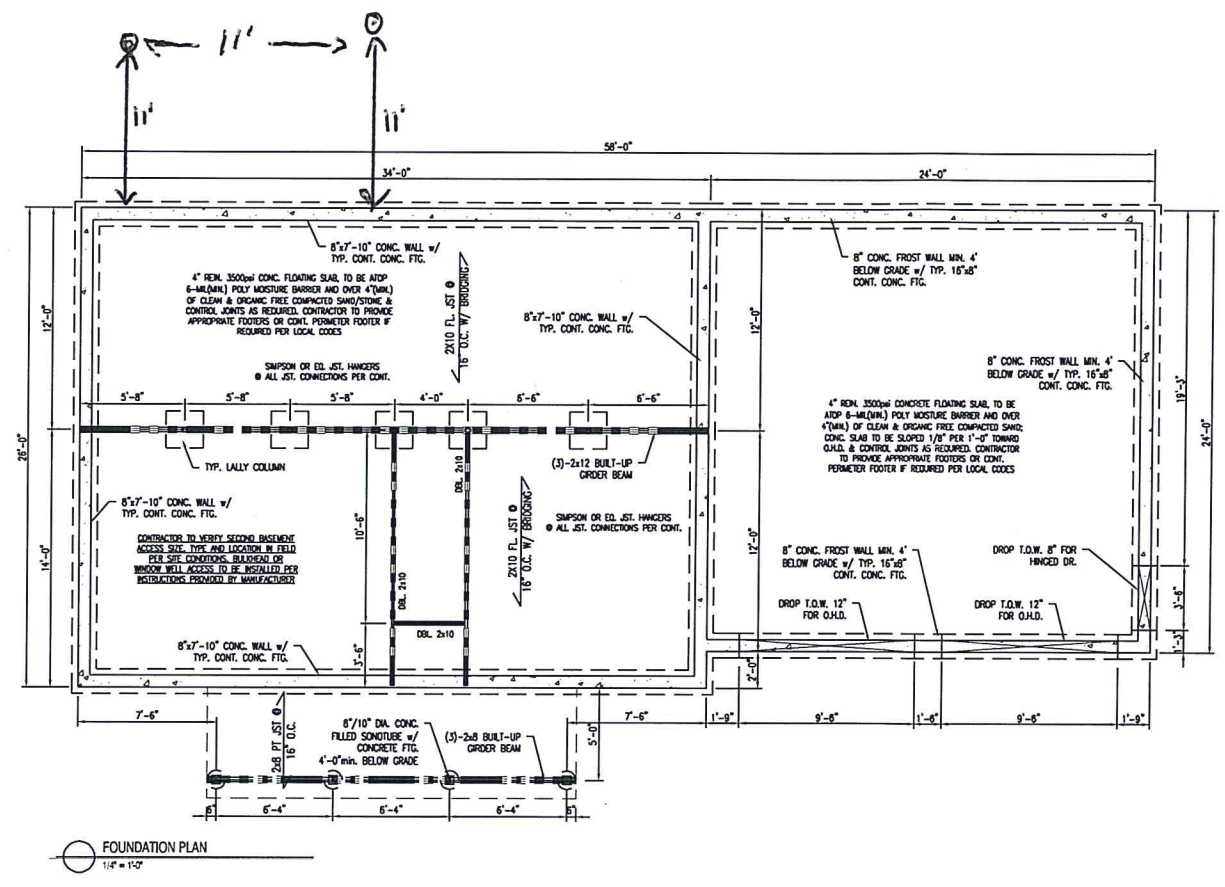

Proposed Foundation Plan

DRAWINGS ARE PROVIDED BY SOUTHERN WARE DRAFTING & DESIGN AS A SERVICE TO OUR CLIENTS. THE INFORMATION CONTAINED IN THESE DRAWINGS IS FOR ILLUSTRATIVE PURPOSES ONLY. THE INFORMATION CONTAINED IN THESE DRAWINGS IS NOT PREPARED OR REVIEWED BY A LICENSED OR REGISTERED ARCHITECT OR ENGINEER. SOUTHERN WARE DRAFTING & DESIGN SUGGESTS THAT HIS CUSTOMERS SEEK THE SERVICES OF A LICENSED ARCHITECT OR ENGINEER TO OBTAIN TECHNICAL BLUE PRINTS OF A CUSTOMER'S DESIGN TO BE USED FOR CONSTRUCTION AND SOUTHERN WARE DRAFTING & DESIGN DISCLAIMS ANY RESPONSIBILITY IF THEY ARE SO USED.

Revisions:

| NO. | DATE | DESCRIPTION |
|-----|------|-------------|
|     |      |             |
|     |      |             |
|     |      |             |

Date : 04/30/15  
Scale : 1/4"=1'-0"  
Drawn By: JTM  
Project: A041615  
Sheet Number: