


Proposed Foundation Plan

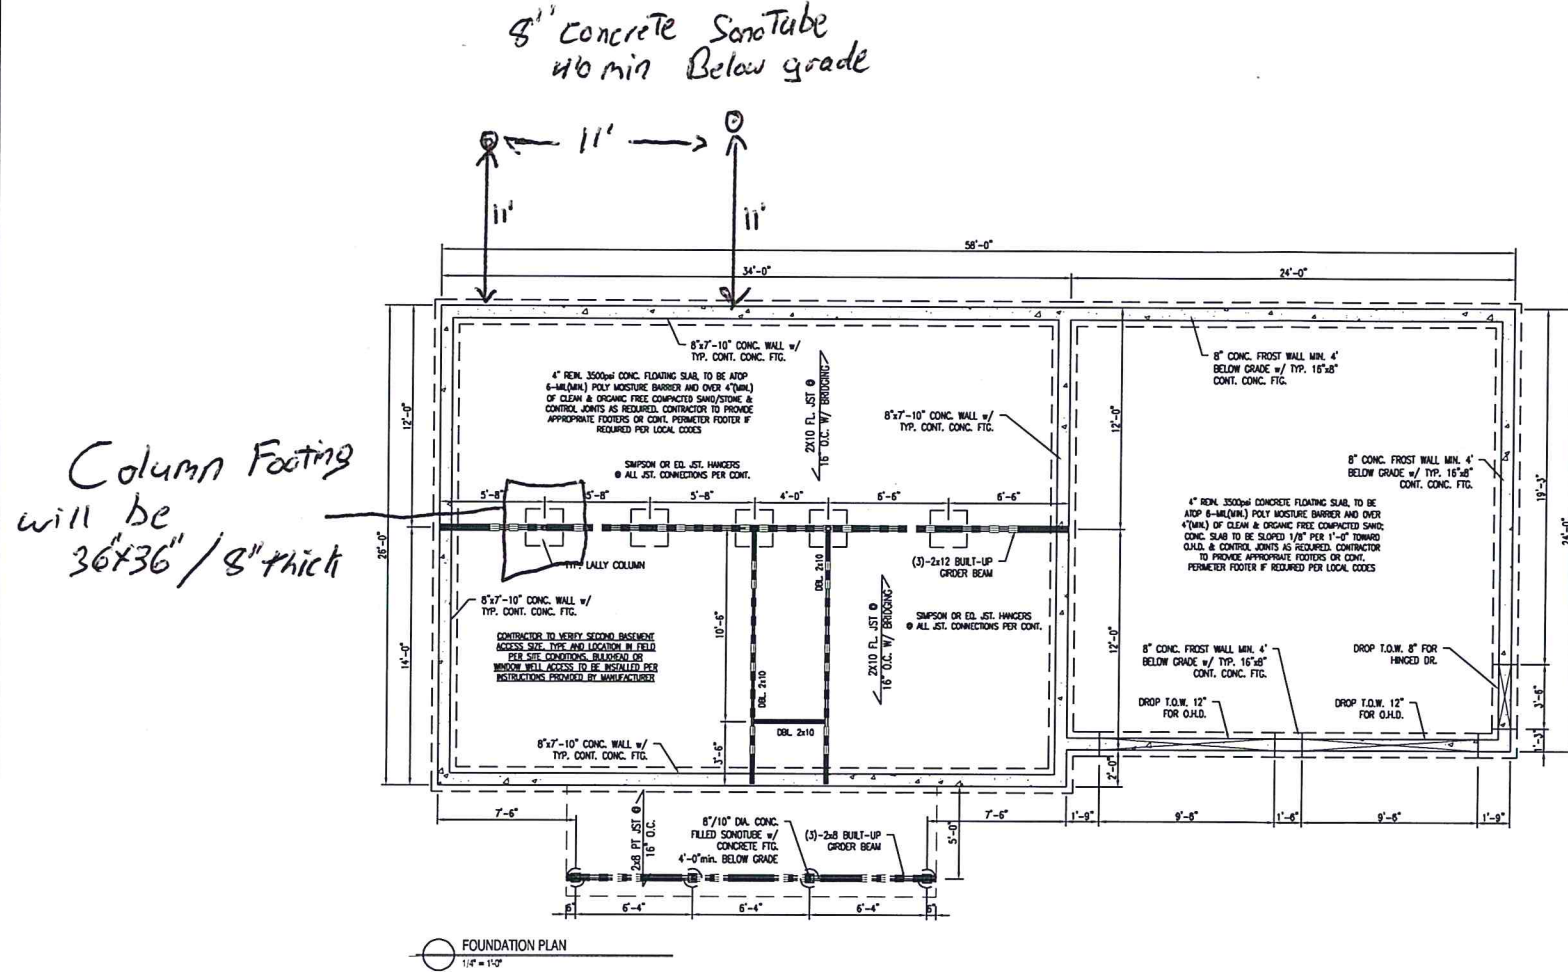

- SMOKE ALARMS**
 SHALL BE INTERCONNECTED & INSTALLED IN THE FOLLOWING LOCATIONS:
1. EACH SLEEPING AREA
 2. OUTSIDE EACH SEPARATE SLEEPING AREA IN THE IMMEDIATE VICINITY OF THE BEDROOMS
 3. ON EACH ADDITIONAL STORY OF THE DWELLING INCLUDING BASEMENTS
 4. FIRE SEPARATION PER TOWN AND LOCAL CODE WHEN REQUIRED
- EXTRUSION WINDOWS**
GREEN WINDOW ALARMS
 SHALL BE INSTALLED IN THE FOLLOWING LOCATIONS:
1. OUTSIDE EACH SEPARATE SLEEPING AREA IN THE IMMEDIATE VICINITY OF THE BEDROOMS
 2. IN THE IMMEDIATE VICINITY OF THE BEDROOMS IN DWELLING UNITS WITH WHICH FUEL-FIRED APPLIANCES ARE INSTALLED AND IN DWELLING UNITS THAT HAVE ATTACHED GARAGES
- FOUNDATION NOTES:**
1. 4" DIA. CONTINUOUS PERIM. DRAIN WITH HOLES ORIENTED DOWN. SLOPED TO DRYWELL OR TO STORM SEWER OR DRYWELL.
 2. ALL LALLY COLUMNS THIS SHEET ASSUMED TO BE TYP.
 3. ALL INTERIOR FOOTINGS TO BE DESIGNED PER SOIL CONDITIONS. CONTRACTOR TO VERIFY.
 4. DECK SUPPORTS ASSUMED TO BE 10" DIA. SONOTUBES. SOIL CONDITIONS TO DETERMINE FOOTING DESIGN. CONTRACTOR TO VERIFY.
 5. FOR PLUMBING LOCATION/LAYOUT, SEE GROUND FLOOR PLAN.
 6. CONTRACTOR TO VERIFY CONDITIONS IN FIELD AND STEP FIN./TTIS AS REQUIRED PER GRADE AND SOIL CONDITIONS
 7. BASEMENT FINISHES PER OWNER/CONT. (TO BE DETERMINED)
 8. CONTRACTOR TO VERIFY GRADE IN FIELD BEFORE CONSTRUCTION OF TYPICAL FOUNDATION WALLS OR DRYLIFT BASEMENT. DESIGN SHOWN MAY DIFFER FROM ACTUAL FINISHED CONSTRUCTION FINAL HATCHES, WINDOW/DOOR LOCATIONS AND SIZES, TO BE DETERMINED PER OWNER/CONT. AND LOCAL CODES.

DRAWINGS ARE PROVIDED BY SOUTHERN MAIN DRAFTING & DESIGN AS A SERVICE TO ARCHITECTS AND ENGINEERS. THESE DRAWINGS ARE NOT TO BE USED FOR CONSTRUCTION WITHOUT THE ARCHITECT'S AND ENGINEER'S REVIEW AND APPROVAL. SOUTHERN MAIN DRAFTING & DESIGN SUGGESTS THAT THE CUSTOMER SEEK THE SERVICES OF A LICENSED ARCHITECT OR REGISTERED ARCHITECT TO OBTAIN TECHNICAL BLUE PRINTS IF THE DRAWINGS ARE TO BE USED FOR CONSTRUCTION AND SOUTHERN MAIN DRAFTING & DESIGN DISCLAIMS ANY RESPONSIBILITY IF THEY ARE SO USED.

Revisions:

NO.	DESCRIPTION

Date : 04/30/15
 Scale : 1/4" = 1'-0"
 Drawn By : JTM
 Project: A041615
 Sheet Number:
 2 of 3