



N
NVT 76 SCALE

NOTTINGHAM AVE.


HUNTINGTON AVE.

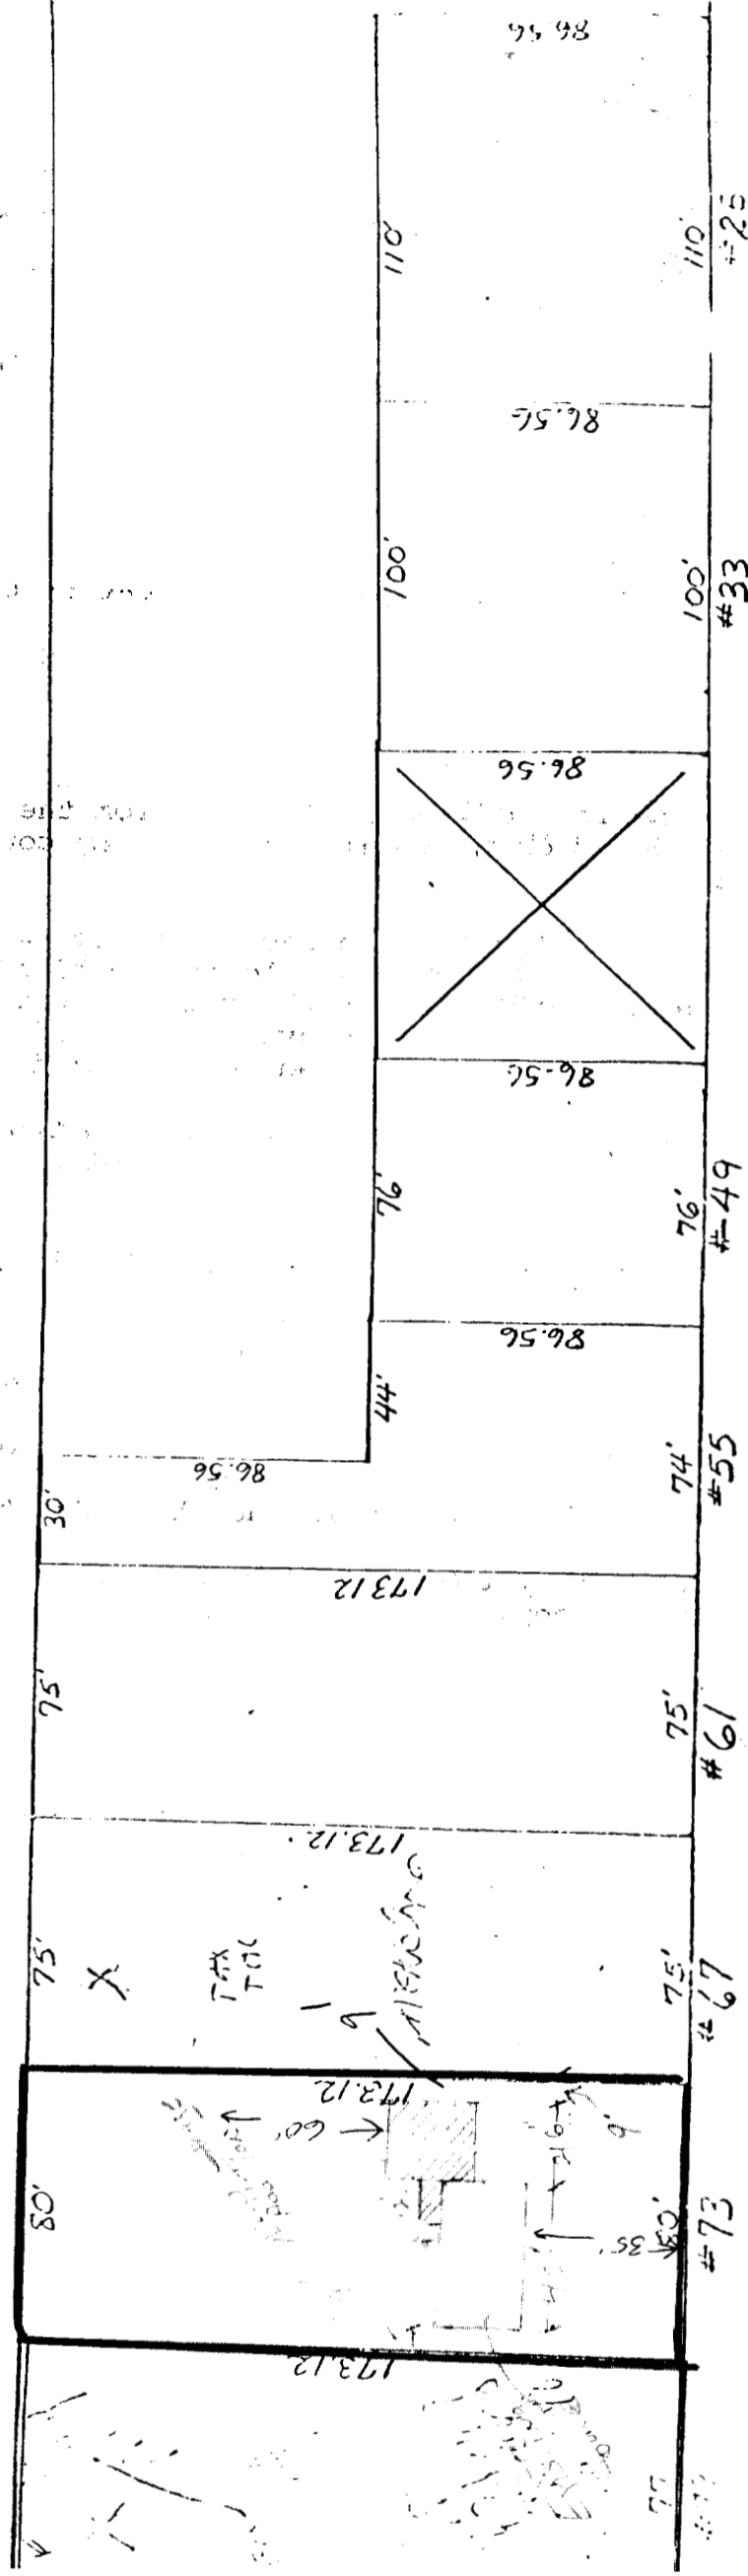


FOUNDATION PLAN

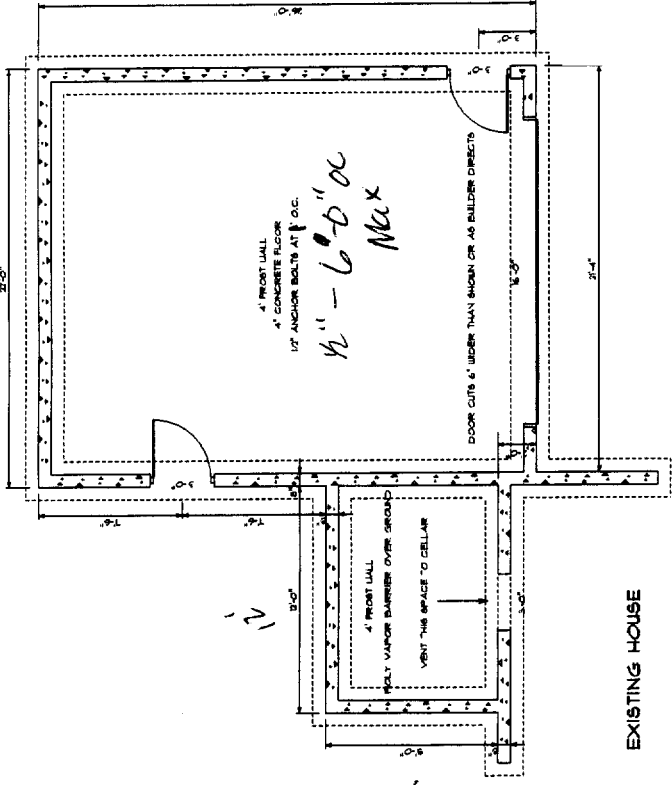


FLOOR PLAN

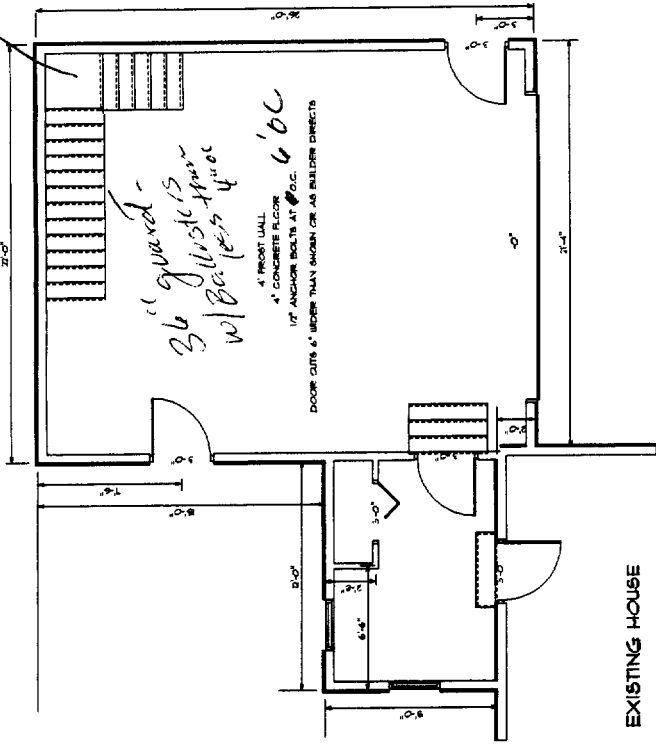

MUD ROOM STRUCTURAL

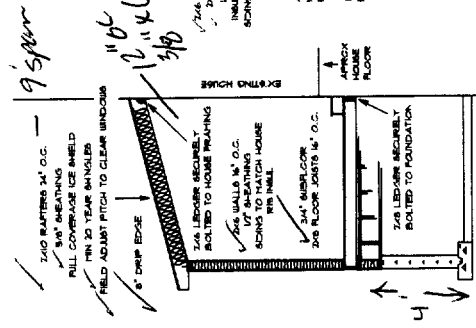

GARAGE STRUCTURAL

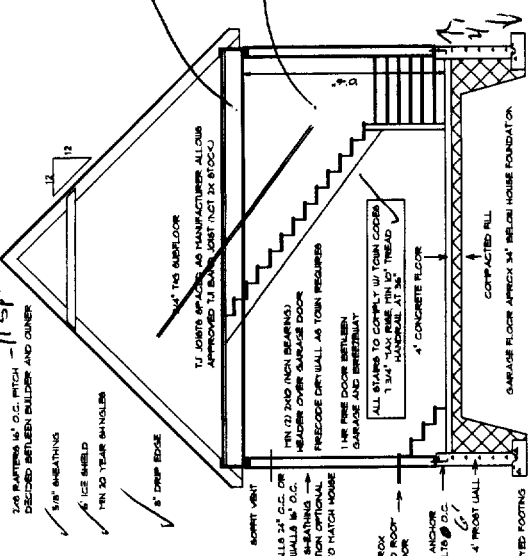

11' x 36'
Mud room


11' x 36' IS
6'-8" mudroom

All windows + doors -
2x10's headers -
2x10's headers -
2x10's headers -

2x10's headers -
2x10's headers -
2x10's headers -

EXISTING HOUSE

EXISTING HOUSE

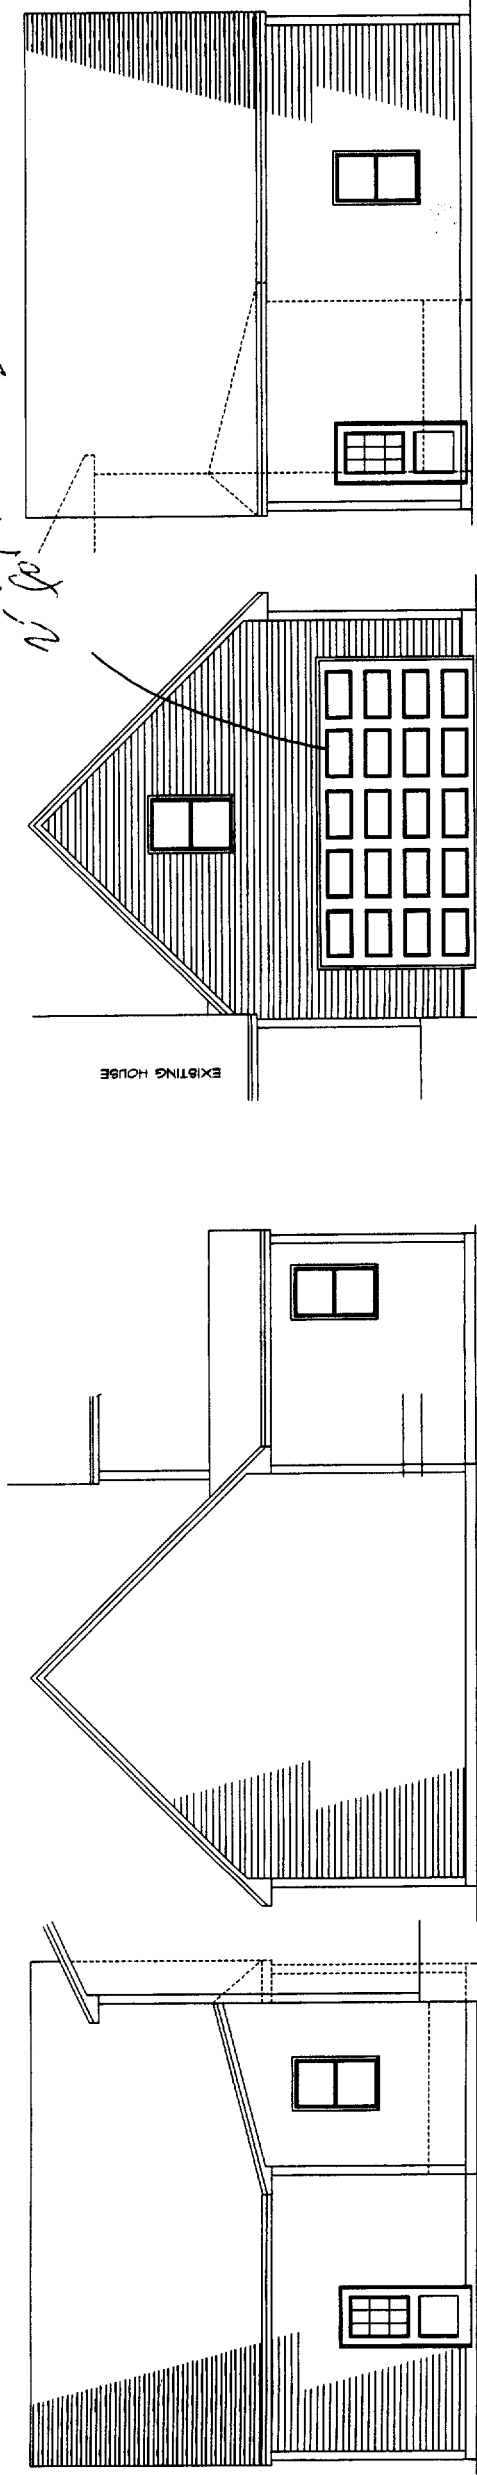


HOUSE CALLS INC.
HOME PLANNING & DESIGN
151 ROOSEVELT TRAIL, WINDHAM, ME

WOODSUM RESIDENCE
DRAWING: GARAGE & MUDROOM

SCALE: 1/4" = 1'
DATE: 8/03
DRAWN BY: J. CALL
1 OF 1


IN ACCORDANCE WITH MEASUREMENTS TAKEN FOR THIS PROJECT, THE ARCHITECT HAS CONDUCTED VISUAL VERIFICATION OF THE EXISTING STRUCTURE. THE ARCHITECT'S RESPONSIBILITY IS LIMITED TO THE ACCURACY OF THE INFORMATION PROVIDED BY THE CLIENT AND THE GENERAL CONTRACTOR'S RESPONSIBILITY TO VERIFY THE INFORMATION AND TO BE RESPONSIBLE FOR THE DESIGN AND CONSTRUCTION OF THE PROJECT. THE ARCHITECT DOES NOT GUARANTEE THE ACCURACY OF THE INFORMATION PROVIDED BY THE CLIENT AND THE GENERAL CONTRACTOR. THE ARCHITECT'S RESPONSIBILITY IS LIMITED TO THE ACCURACY OF THE INFORMATION PROVIDED BY THE CLIENT AND THE GENERAL CONTRACTOR'S RESPONSIBILITY TO VERIFY THE INFORMATION AND TO BE RESPONSIBLE FOR THE DESIGN AND CONSTRUCTION OF THE PROJECT. THE ARCHITECT DOES NOT GUARANTEE THE ACCURACY OF THE INFORMATION PROVIDED BY THE CLIENT AND THE GENERAL CONTRACTOR.

FOUNDATION PLAN

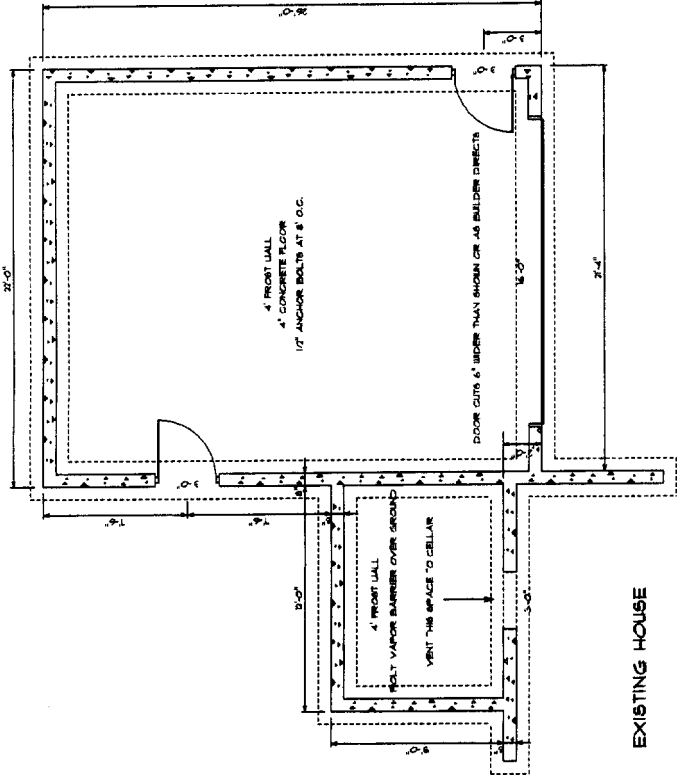


EXISTING HOUSE


FLOOR PLAN

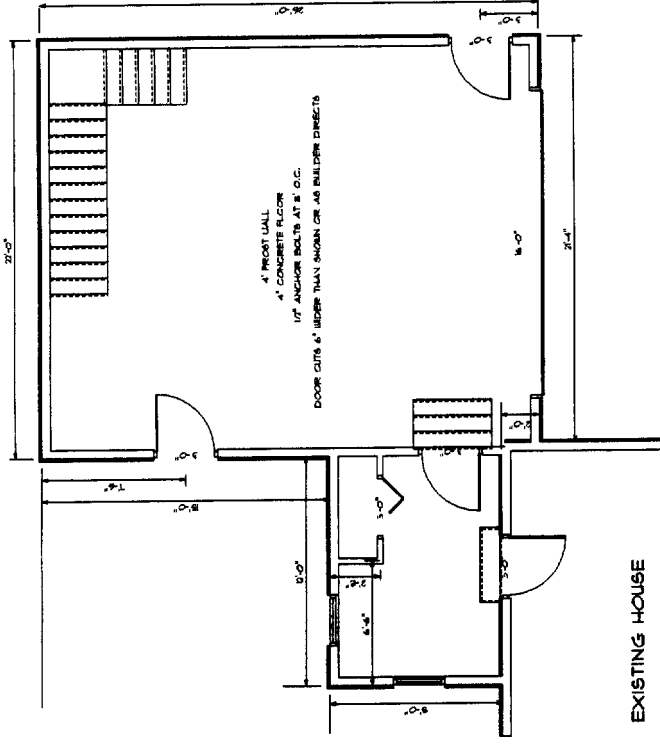


EXISTING HOUSE

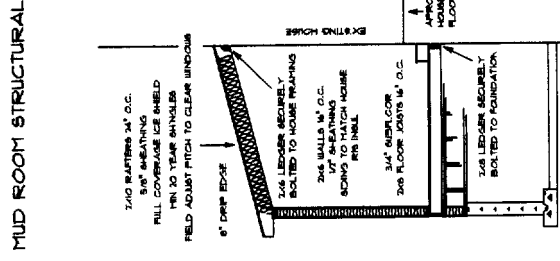




MUD ROOM STRUCTURAL

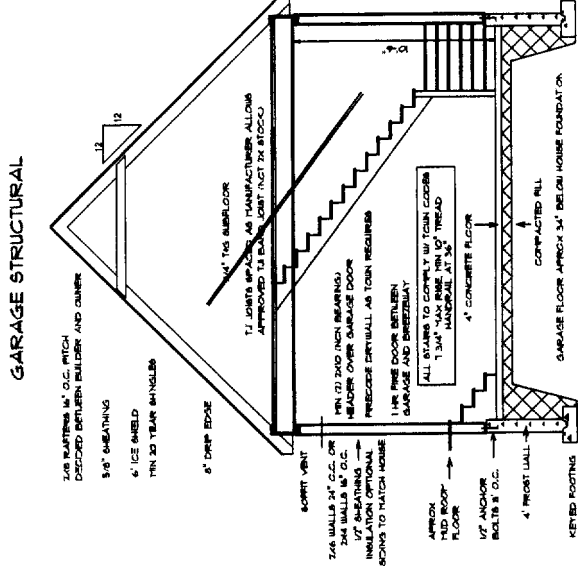

GARAGE STRUCTURAL

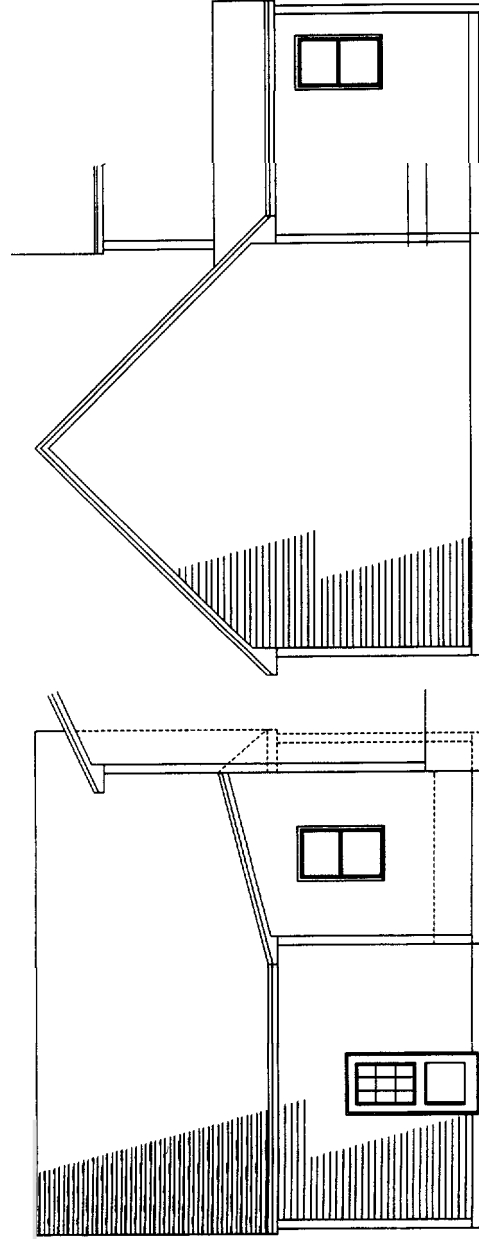

EXISTING HOUSE

 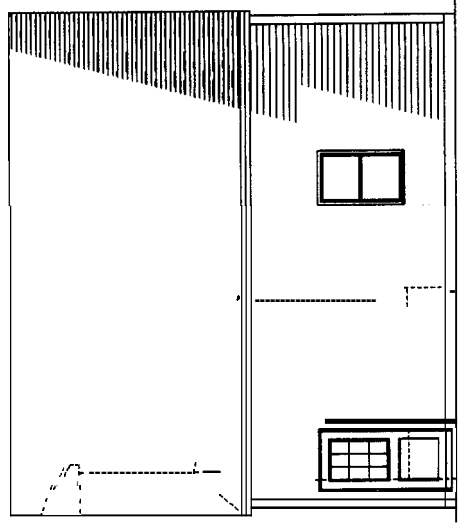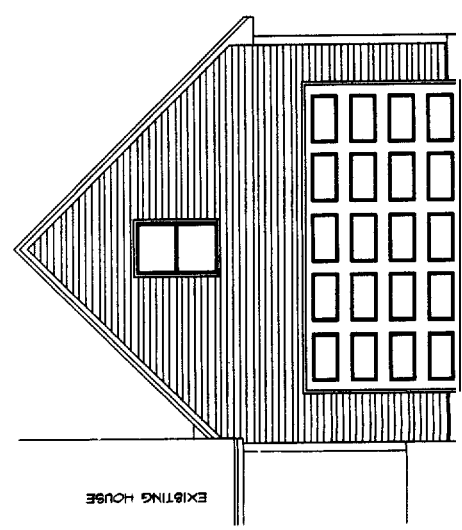

HOUSE CALLS INC.
HOME PLANNING & DESIGN
151 ROOSEVELT TRAIL, WINDHAM, ME

WOODSUM RESIDENCE
DRAWING: **GARAGE & MUDROOM**

1/4" = 1'
DATE: 8/03
J. CALL
1 OF 1

IN ACCEPTING THESE DRAWINGS, OWNERS REALIZE THAT THEY ARE FOR INFORMATION PURPOSES ONLY. THE ARCHITECT ASSURES AND WARRANTS THAT THE DRAWINGS WERE PREPARED BY HIMSELF OR UNDER HIS CLOSE PERSONAL SUPERVISION AND TO THE BEST OF HIS KNOWLEDGE AND BELIEF THEY COMPLY WITH ALL CITY, STATE AND FEDERAL REQUIREMENTS. THE ARCHITECT DOES NOT GUARANTEE THE ACCURACY OF THE INFORMATION PROVIDED HEREON. THE ARCHITECT'S LIABILITY IS LIMITED TO THE PROFESSIONAL SERVICES RENDERED. THE ARCHITECT DOES NOT ASSUME RESPONSIBILITY FOR THE DESIGN OR CONSTRUCTION OF THE GARAGE AND MUD ROOM IS BUILT ACCORDING TO ALL STATE AND LOCAL BUILDING CODES THAT ARE IN EFFECT AT THE TIME OF CONSTRUCTION. THE OWNER AND THE BUILDER WILL BE RESPONSIBLE FOR OBTAINING ALL NECESSARY PERMITS AND APPROVALS FROM THE LOCAL BUILDING DEPARTMENT. THE ARCHITECT'S LIABILITY IS LIMITED TO THE PROFESSIONAL SERVICES RENDERED. THE ARCHITECT DOES NOT ASSUME RESPONSIBILITY FOR THE DESIGN OR CONSTRUCTION OF THE GARAGE AND MUD ROOM IS BUILT ACCORDING TO ALL STATE AND FEDERAL REQUIREMENTS.