



HEADER SCHEDULE	
ROUGH OPENING	HEADER SIZE
0 - 3'-0"	(3) - 2x6
3'-1" - 4'-6"	(3) - 2x8
4'-7" - 5'-8"	(3) - 2x10
5'-9" - 7'-0"	(3) - 2x12


NOTE: PROVIDE JAMBS BOTH ENDS AS FOLLOWS:
 2x6 JACK PLUS 2x6 KING UP TO 4'-6" ROUGH OPENING
 (2) 2x6 JACKS PLUS (2) 2x6 KINGS UP TO 7'-0" ROUGH OPENING

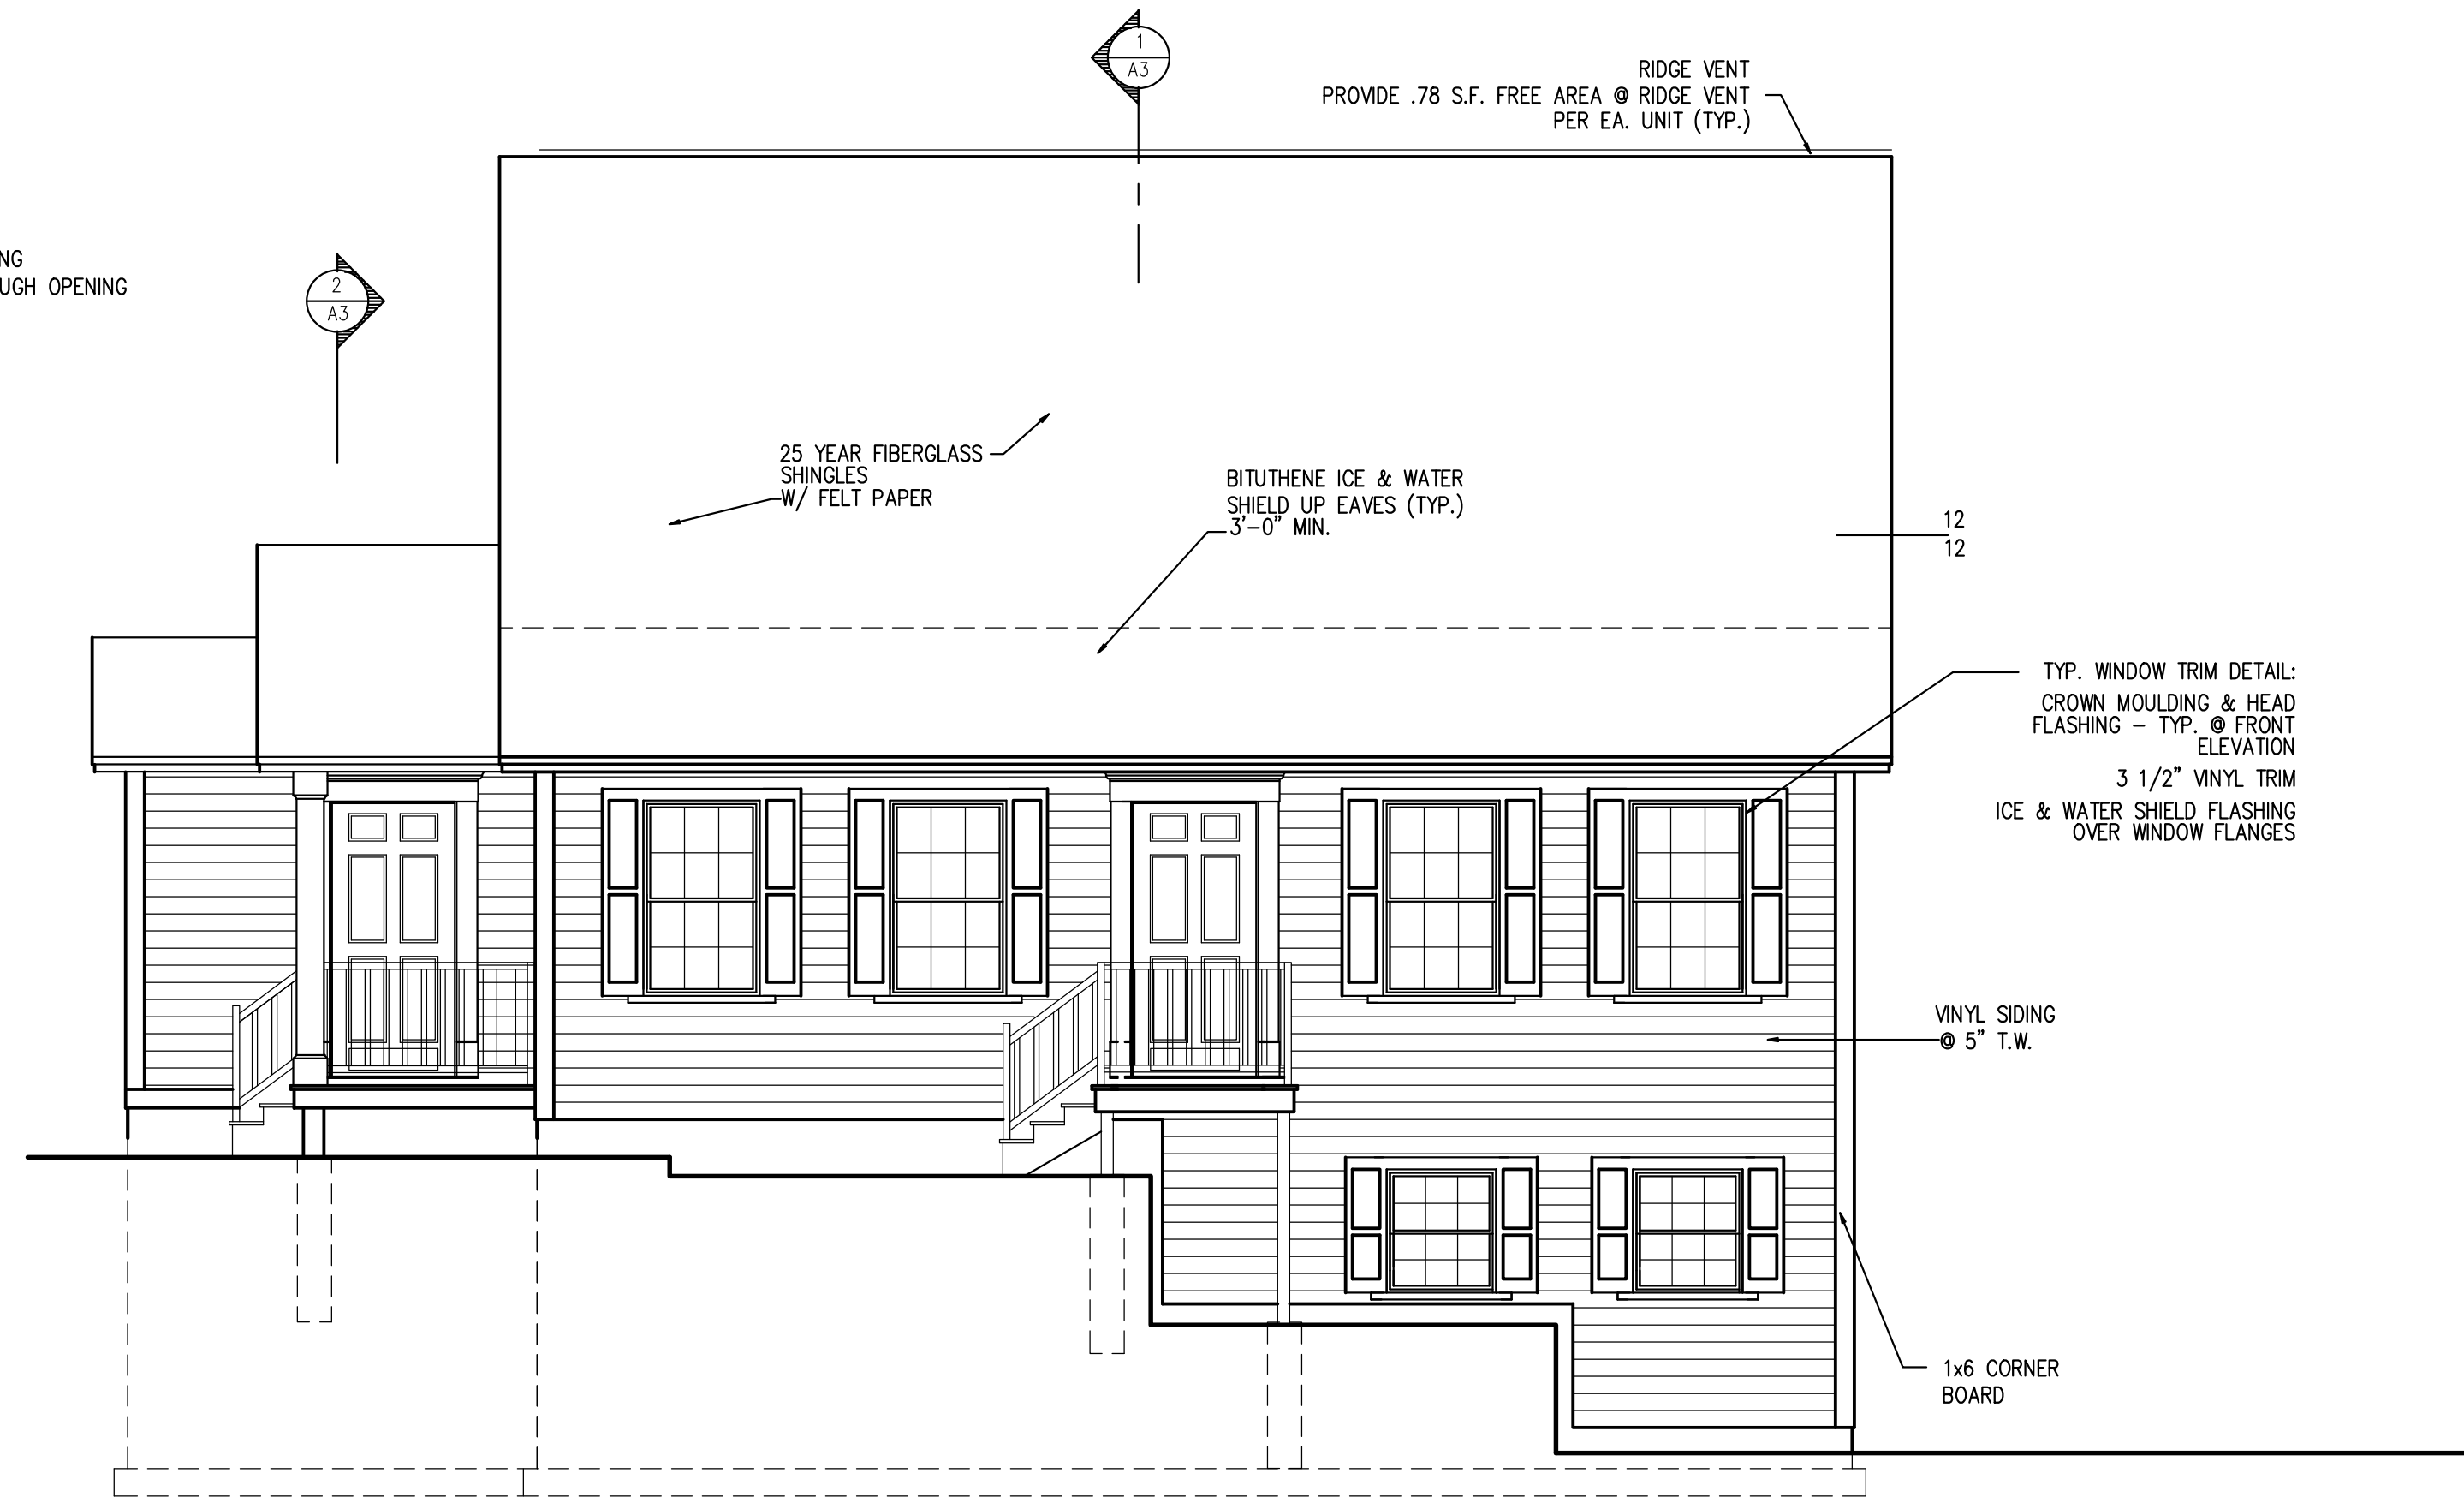


FRONT ELEVATION
 SCALE : 1/4" = 1' - 0"

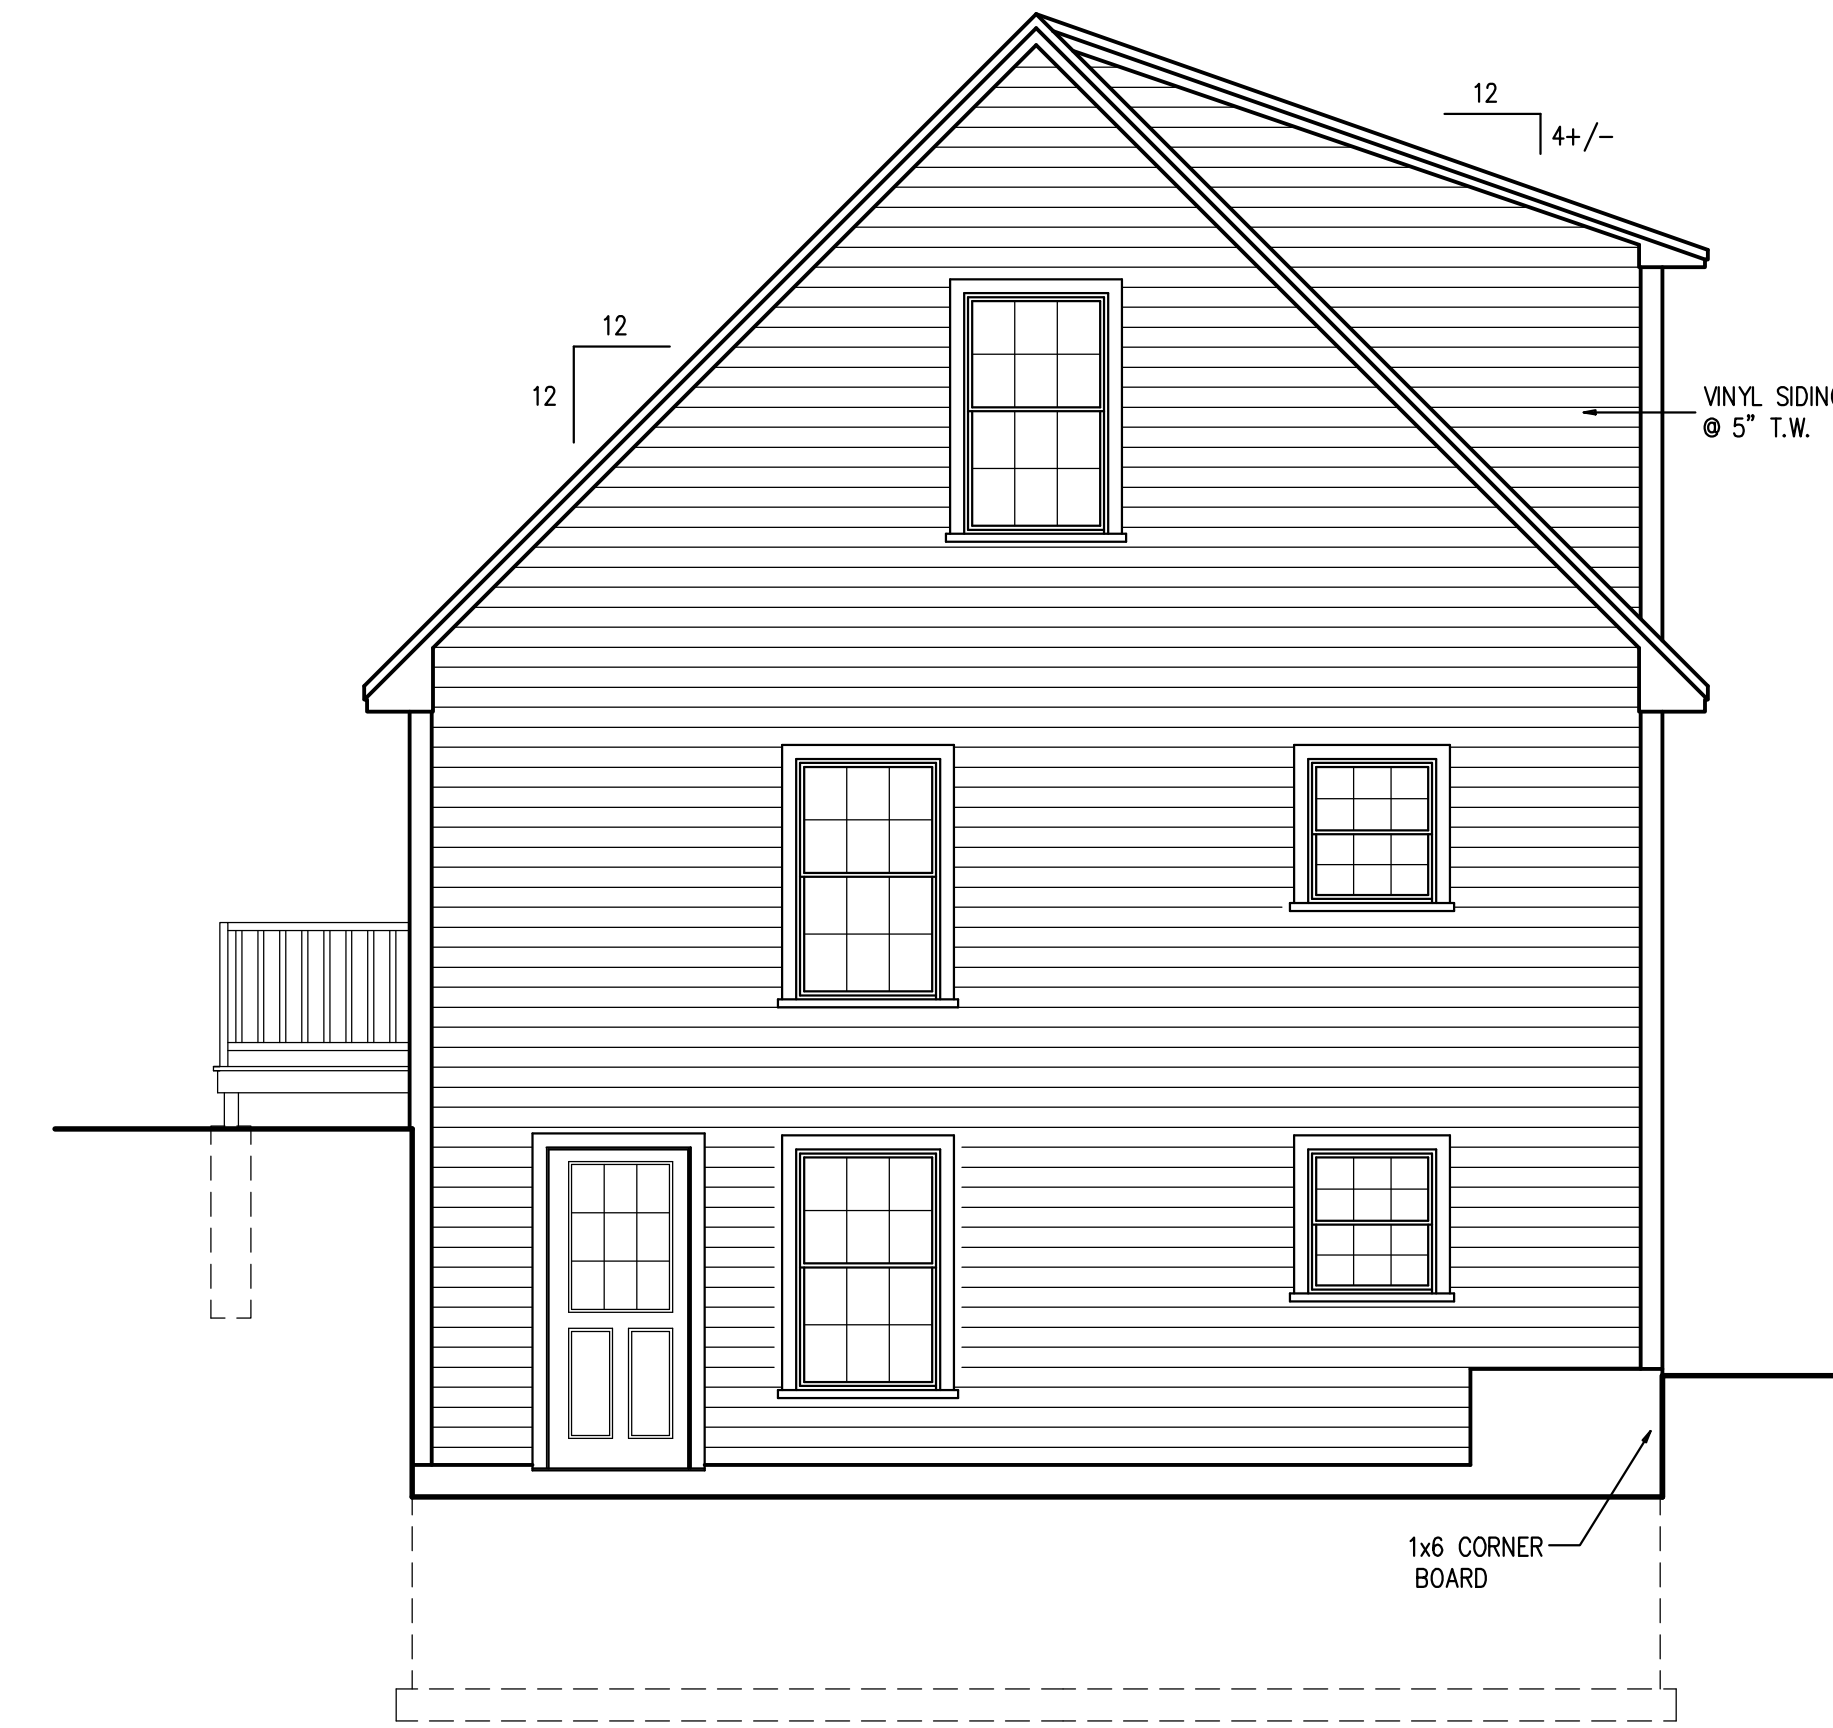

RIGHT SIDE ELEVATION
 SCALE : 1/4" = 1' - 0"

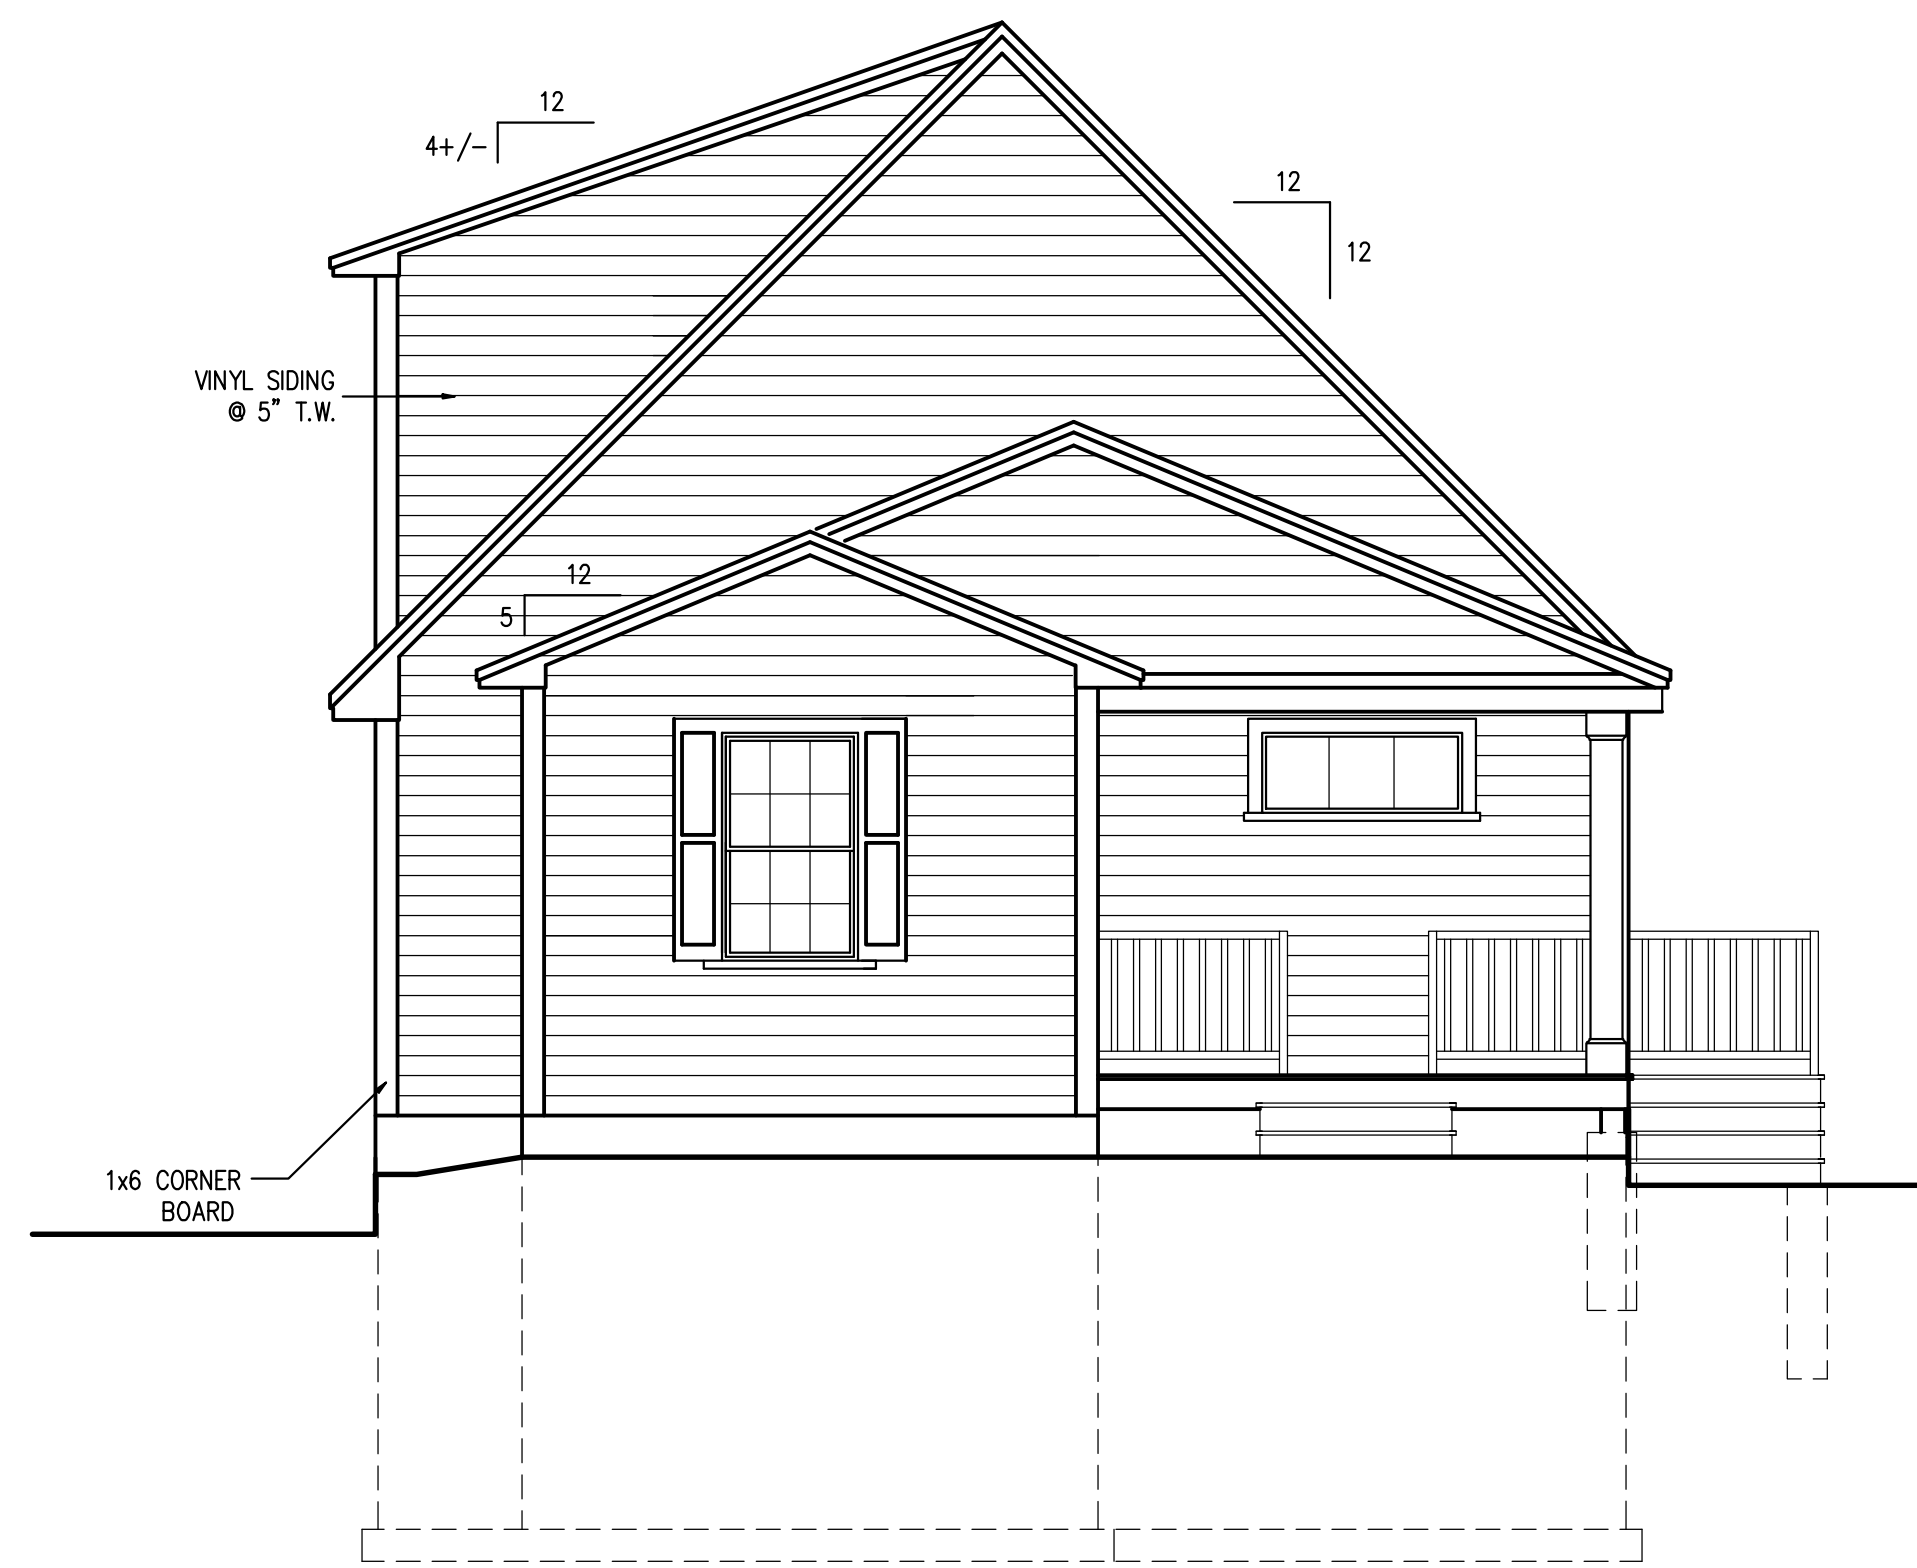

LEFT SIDE ELEVATION
 SCALE : 1/4" = 1' - 0"

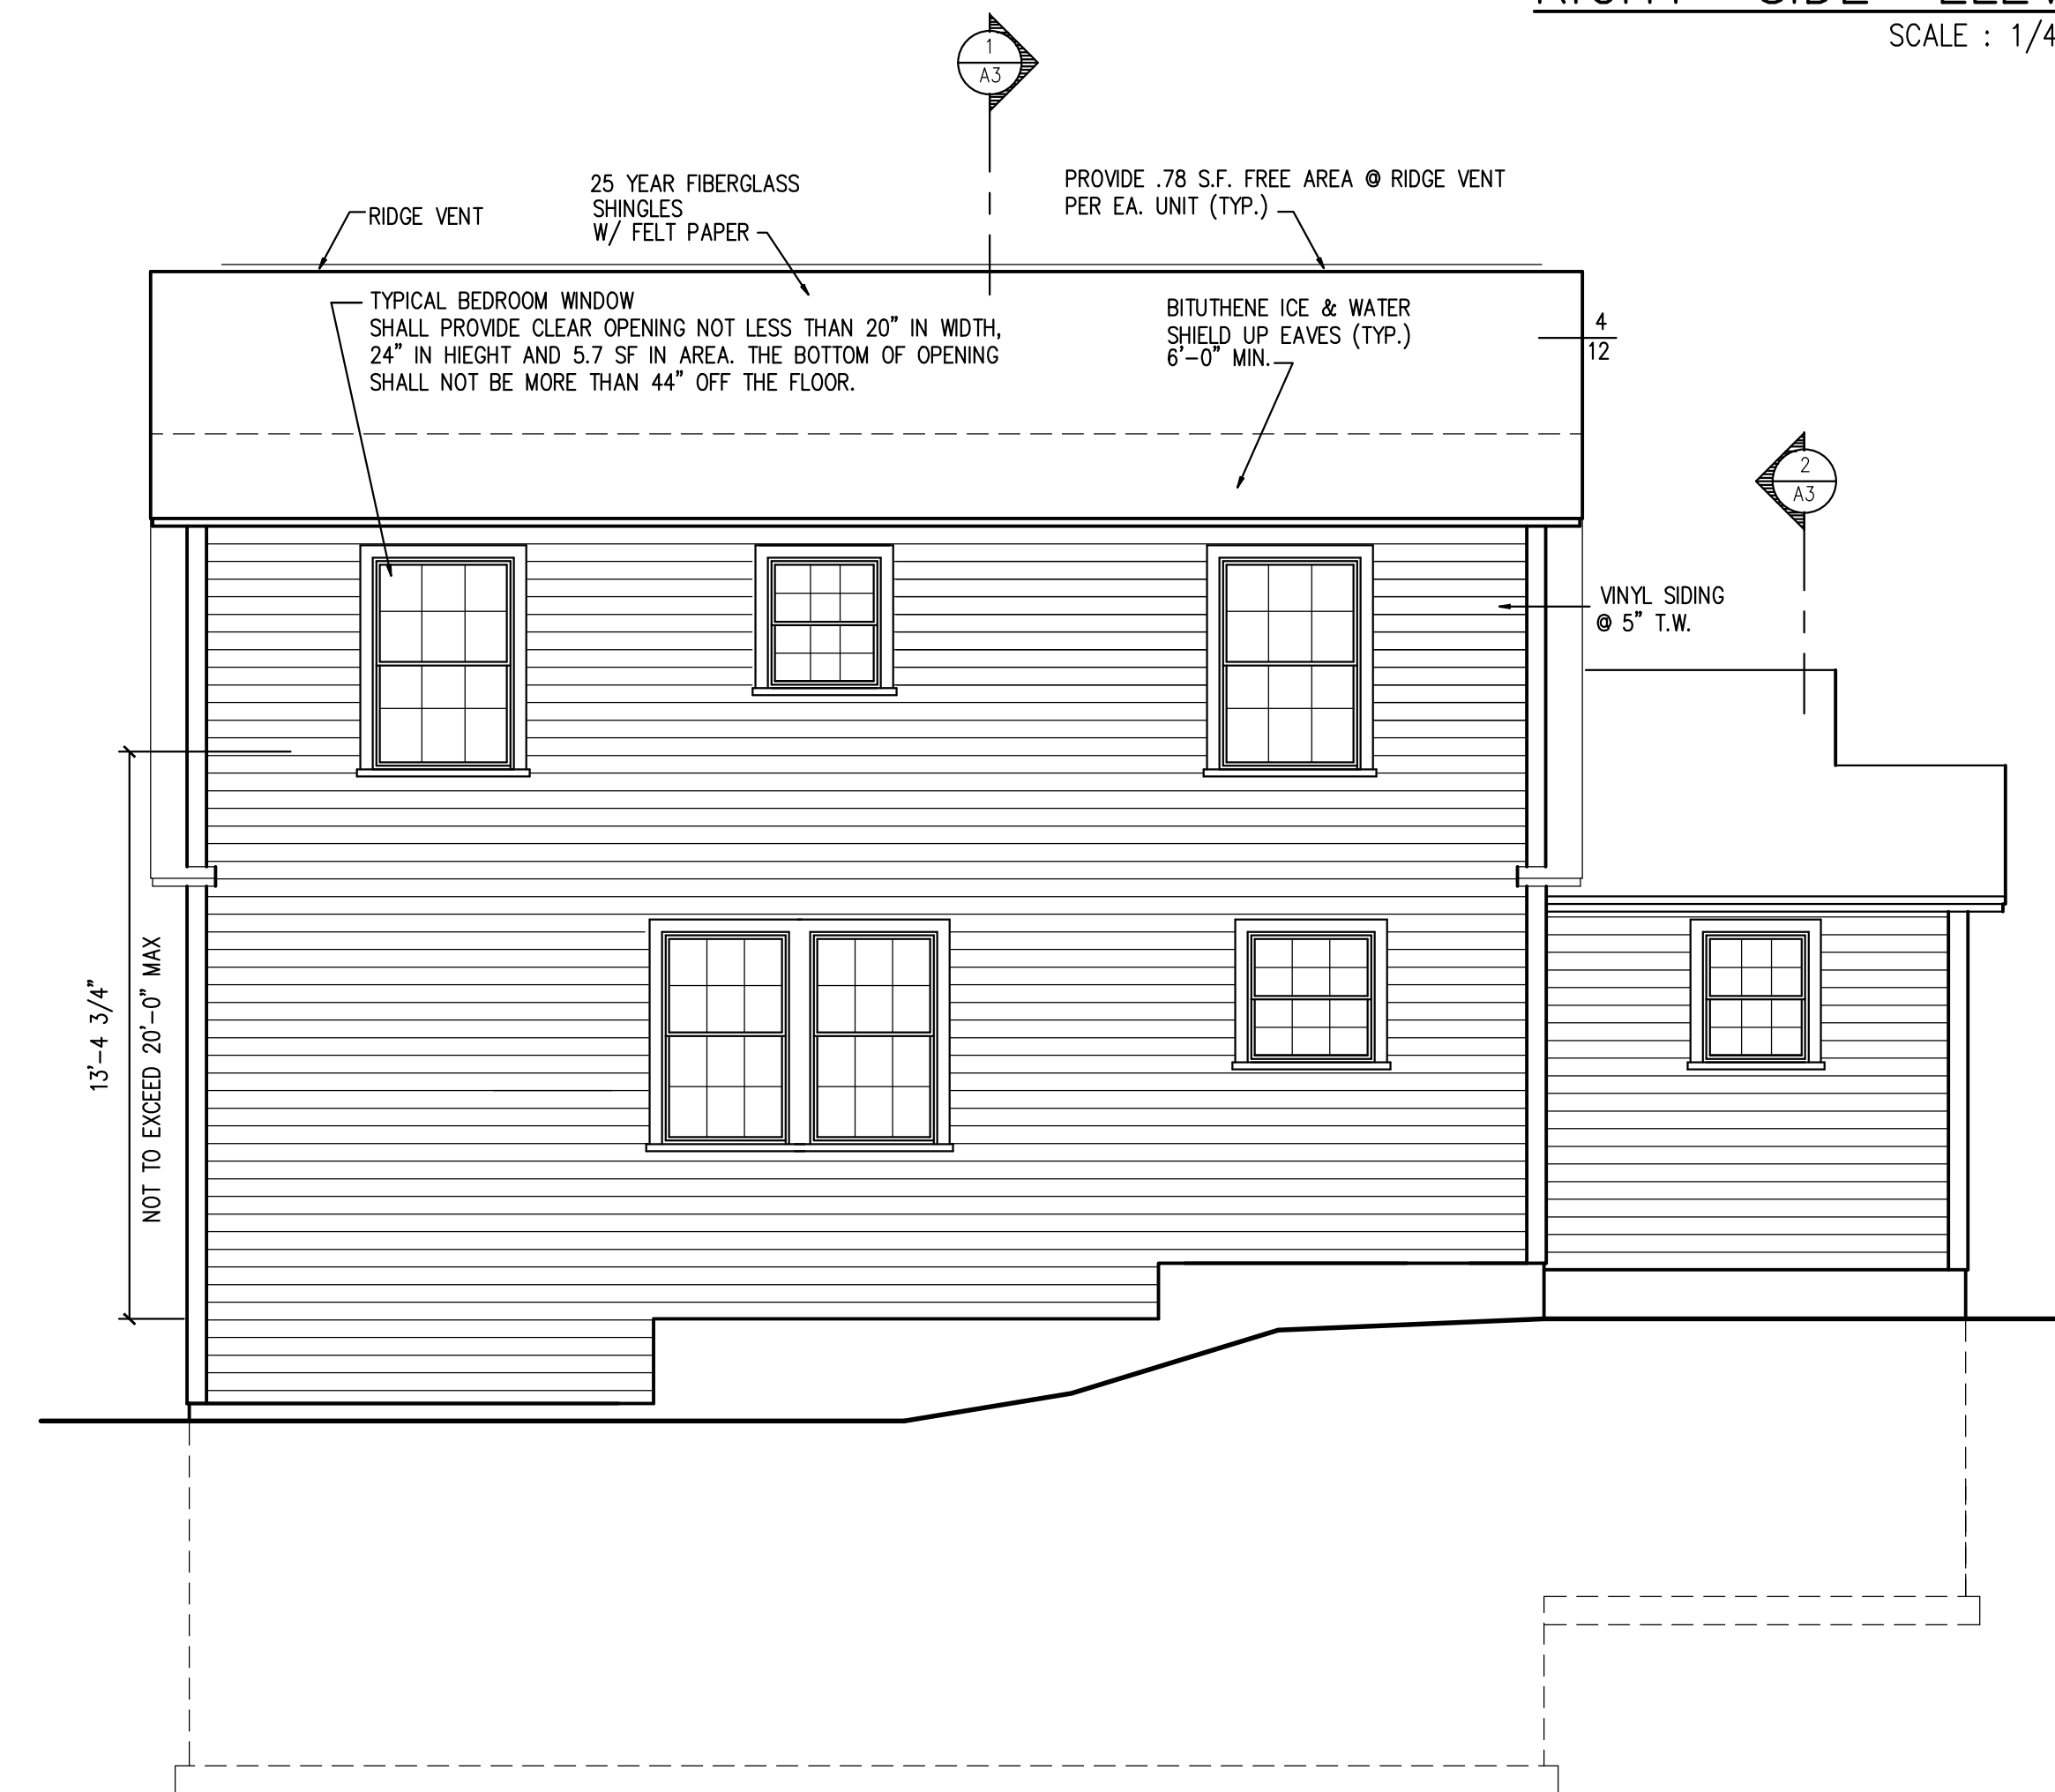

REAR ELEVATION
 SCALE : 1/4" = 1' - 0"

26x32 CAPE
 GRABENSTEIN RESIDENCE
 TOPSHAM, MAINE

DRAWINGS THIS SHEET	ELEVATIONS
	DATE 02/10/16

A2