


SCALE: 1/4" = 1'-0"
FOUNDATION PLAN

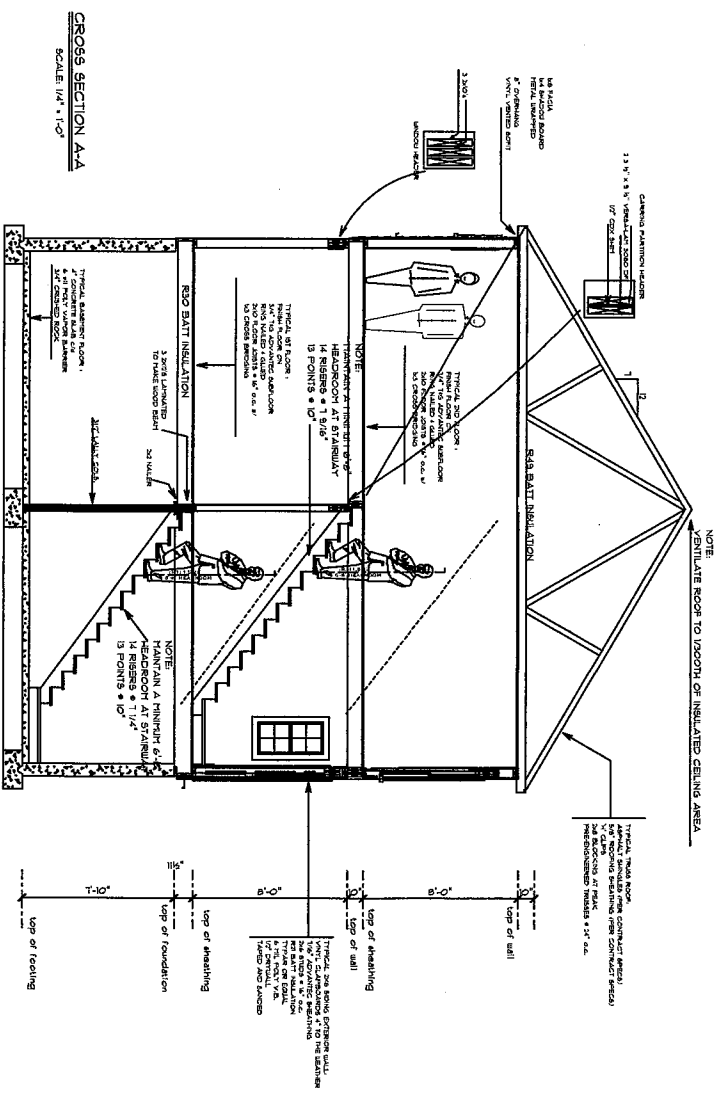

SCALE: 1/4" = 1'-0"
CROSS SECTION A-A

DATE: 10/15/2014	PROJECT NAME:
SCALE: A	DR INP
DRAWN:	
PLT:	

THESE PLANS AND SPECIFICATIONS HAVE NOT BEEN PREPARED BY A REGISTERED ARCHITECT OR ENGINEER. PILES OF PORTLAND, NC AND PALANZA DESIGN ARE NOT ENGAGED IN THE PRACTICE OF ARCHITECTURE OR ENGINEERING. USE OF THESE PLANS IS AT THE USER'S RISK.