


new 1/26/2015 10:43 AM Andrew pdf:2025/01/13 11:34 AM jacobd file:///home/andrew/portland/retire/114/4th floor wing b framing plan.rvt S1.11

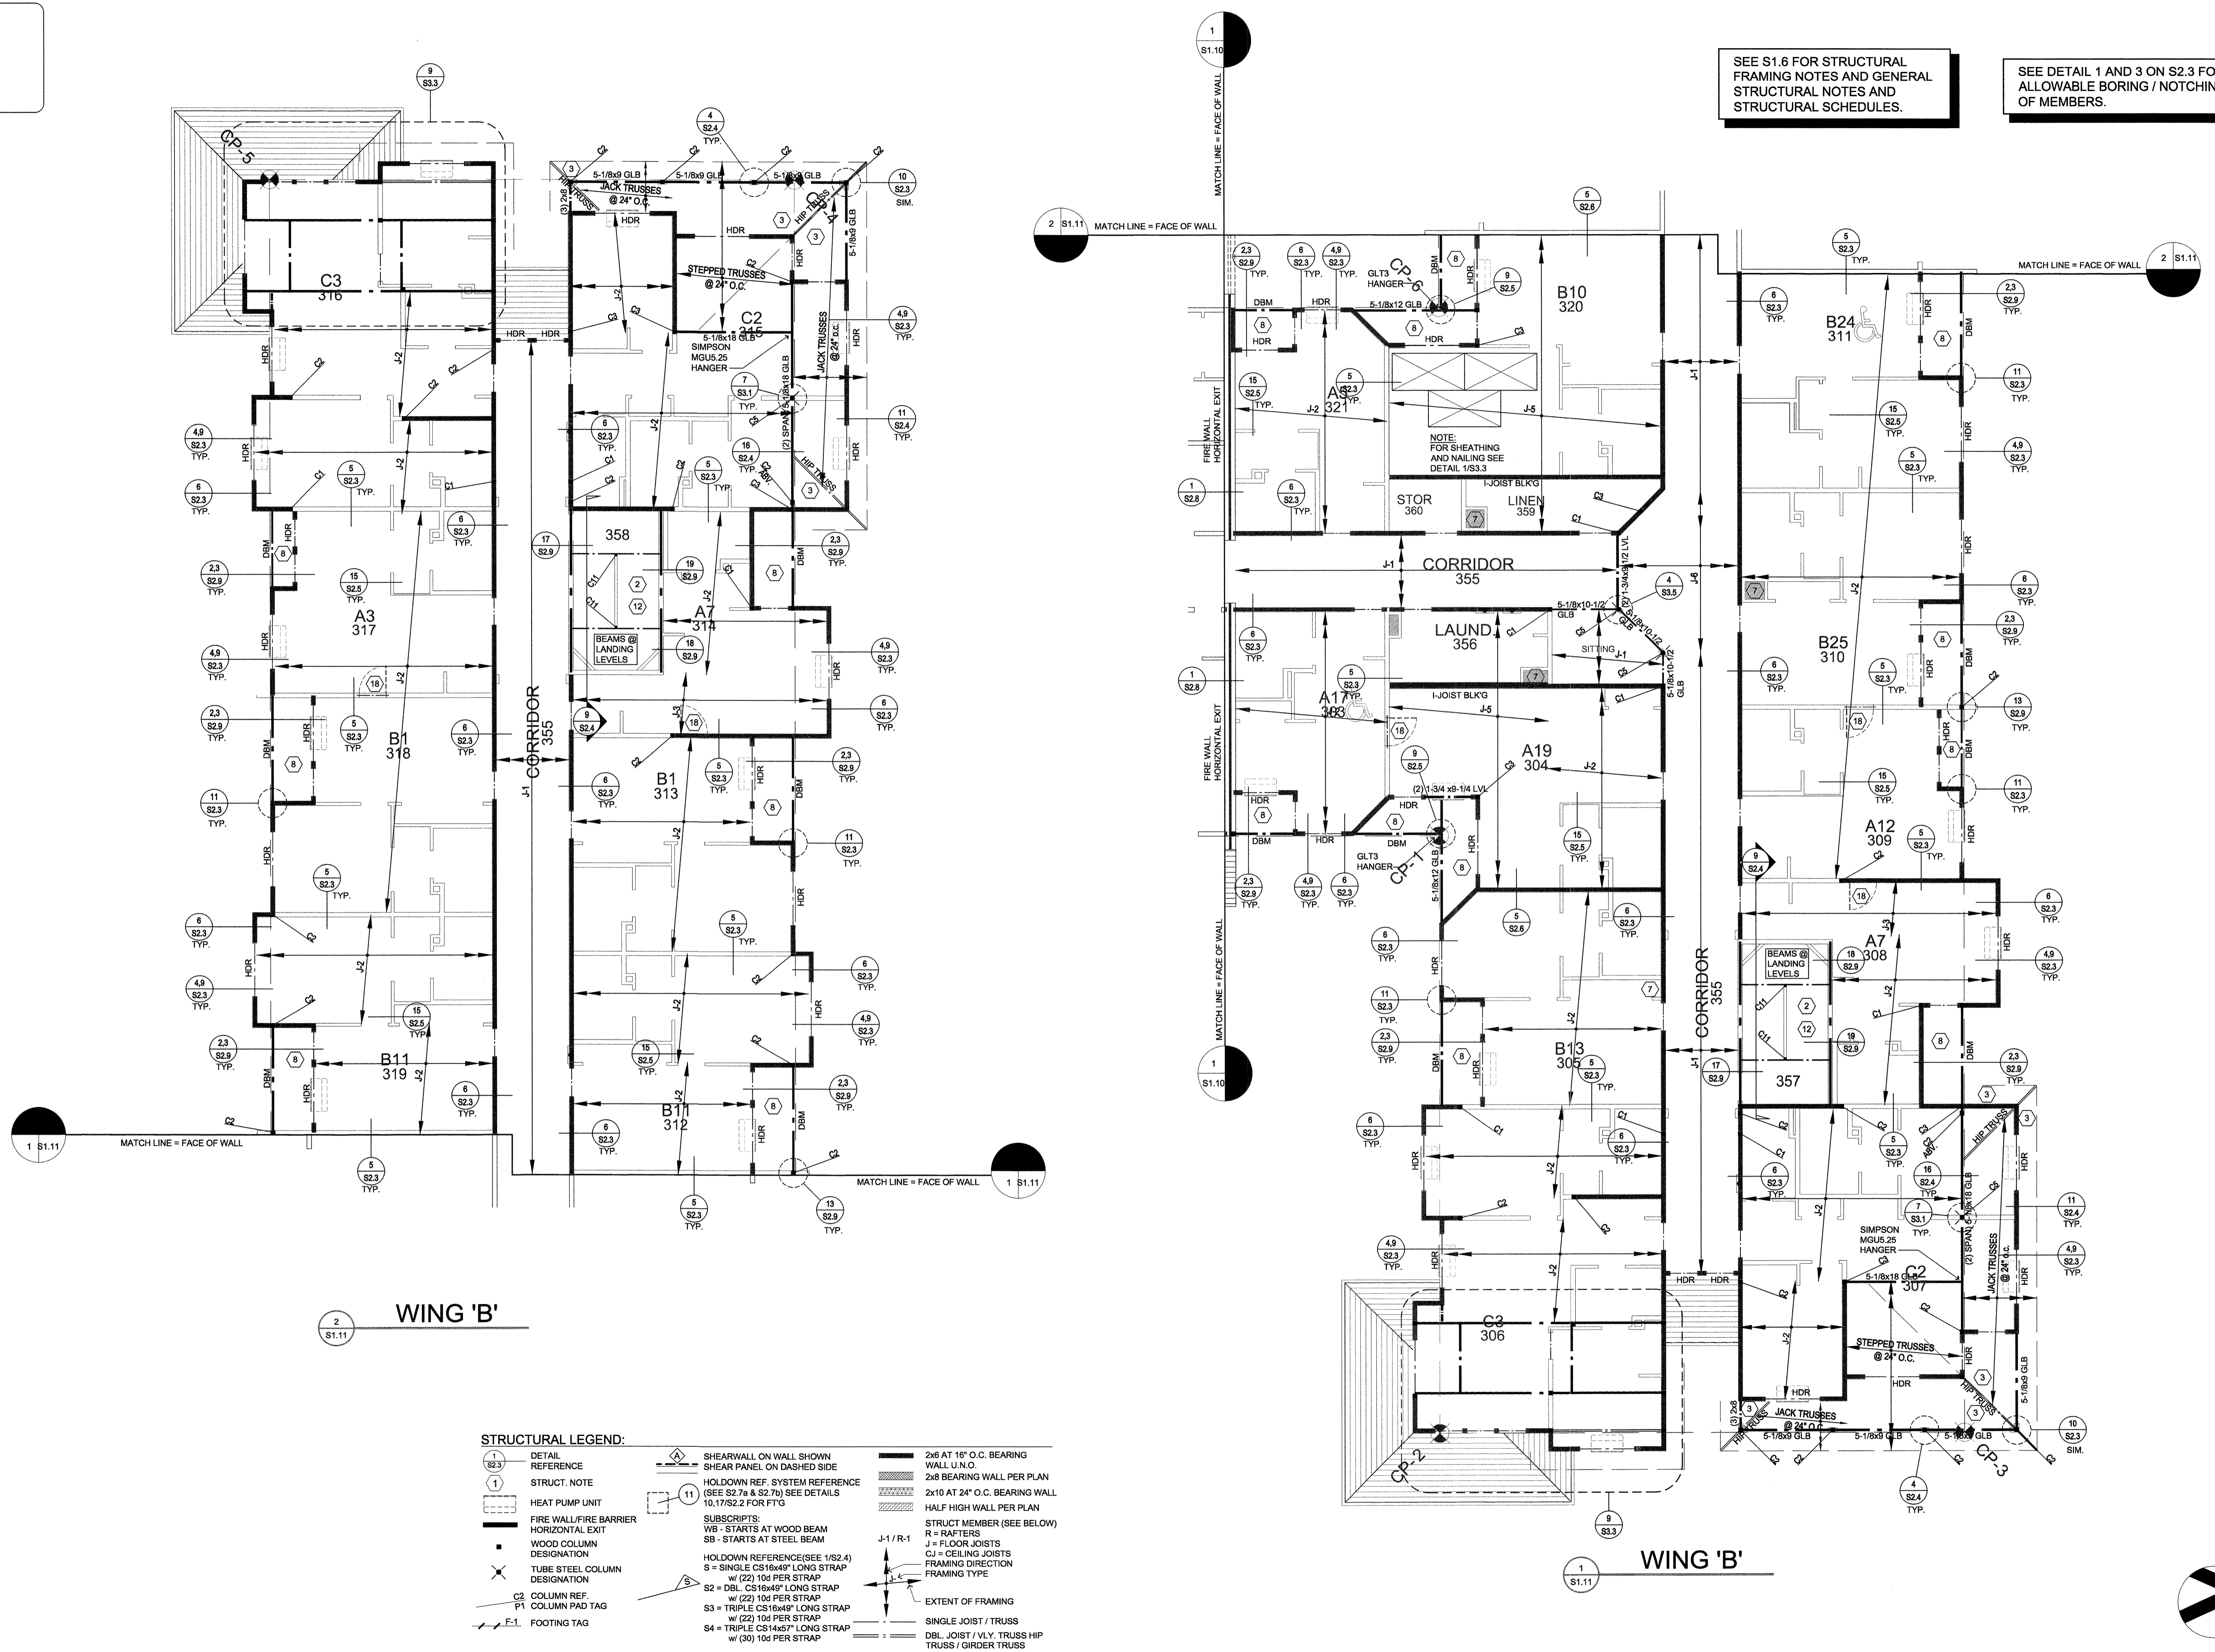


SEE S1.6 FOR STRUCTURAL FRAMING NOTES AND GENERAL STRUCTURAL NOTES AND STRUCTURAL SCHEDULES.

SEE DETAIL 1 AND 3 ON S2.3 FOR ALLOWABLE BORING / NOTCHING OF MEMBERS.

STRUCTURAL LEGEND:

<ul style="list-style-type: none"> DETAIL REFERENCE STRUCT. NOTE HEAT PUMP UNIT FIRE WALL/FIRE BARRIER HORIZONTAL EXIT WOOD COLUMN DESIGNATION TUBE STEEL COLUMN DESIGNATION C2 COLUMN REF. P1 COLUMN PAD TAG F-1 FOOTING TAG 	<ul style="list-style-type: none"> SHEARWALL ON WALL SHOWN SHEAR PANEL ON DASHED SIDE HOLDOWN REF. SYSTEM REFERENCE (SEE S2.7a & S2.7b) SEE DETAILS 10.17/S2.2 FOR FTG SUBSCRIPTS: WB - STARTS AT WOOD BEAM SB - STARTS AT STEEL BEAM HOLDOWN REFERENCE (SEE 1/S2.4) S = SINGLE CS16x49" LONG STRAP w/ (22) 10# PER STRAP S2 = DBL. CS16x49" LONG STRAP w/ (22) 10# PER STRAP S3 = TRIPLE CS16x49" LONG STRAP w/ (22) 10# PER STRAP S4 = TRIPLE CS14x57" LONG STRAP w/ (30) 10# PER STRAP 	<ul style="list-style-type: none"> 2x6 AT 16" O.C. BEARING WALL U.N.O. 2x8 BEARING WALL PER PLAN 2x10 AT 24" O.C. BEARING WALL HALF HIGH WALL PER PLAN STRUCT MEMBER (SEE BELOW) R = RAFTERS J = FLOOR JOISTS CJ = CEILING JOISTS FRAMING DIRECTION FRAMING TYPE EXTENT OF FRAMING SINGLE JOIST / TRUSS DBL. JOIST / VLY. TRUSS HIP TRUSS / GIRDER TRUSS
---	--	---

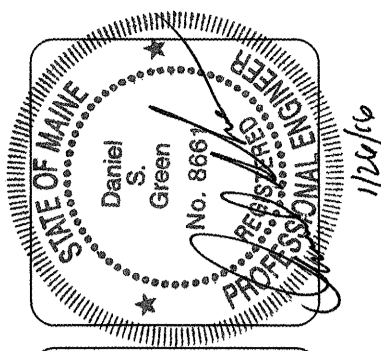

lenity
architecture
3150 Watts Court, SE, Salem, Oregon 97301
P 503 399 1030 W lenityarchitecture.com

COLSON AND COLSON
GENERAL CONTRACTOR, INC.
2260 McGUIRE STREET SE, SUITE 200
SALEM, OREGON, 97302
PHONE (503) 586-7401

PORTLAND
RETIREMENT RESIDENCE
802 OCEAN AVE. PORTLAND, MAINE 04103

4TH FLOOR
WING 'B'
FRAMING PLAN

DATE
8/28/2015

REVISED DATE
9/22/2015

SHEET
S1.11

4TH FLOOR WING 'B' FRAMING PLAN
SCALE: 1/8"=1'-0"