

lenity
architecture

COLSON AND COLSON
GENERAL CONTRACTOR, INC.
2280 MCGILCHRIST STREET SE, SUITE 200
SALEM, OREGON, 97302
PHONE (503) 586-7401



PORTLAND
RETIREMENT RESIDENCE
802 OCEAN AVE. PORTLAND, MAINE 04103

WING B
FOUNDATION
PLAN

DATE
8/28/2015
REVISED DATE
9/22/2015

SHEET
S1.2

SEE S1.1 FOR STRUCTURAL SCHEDULES.

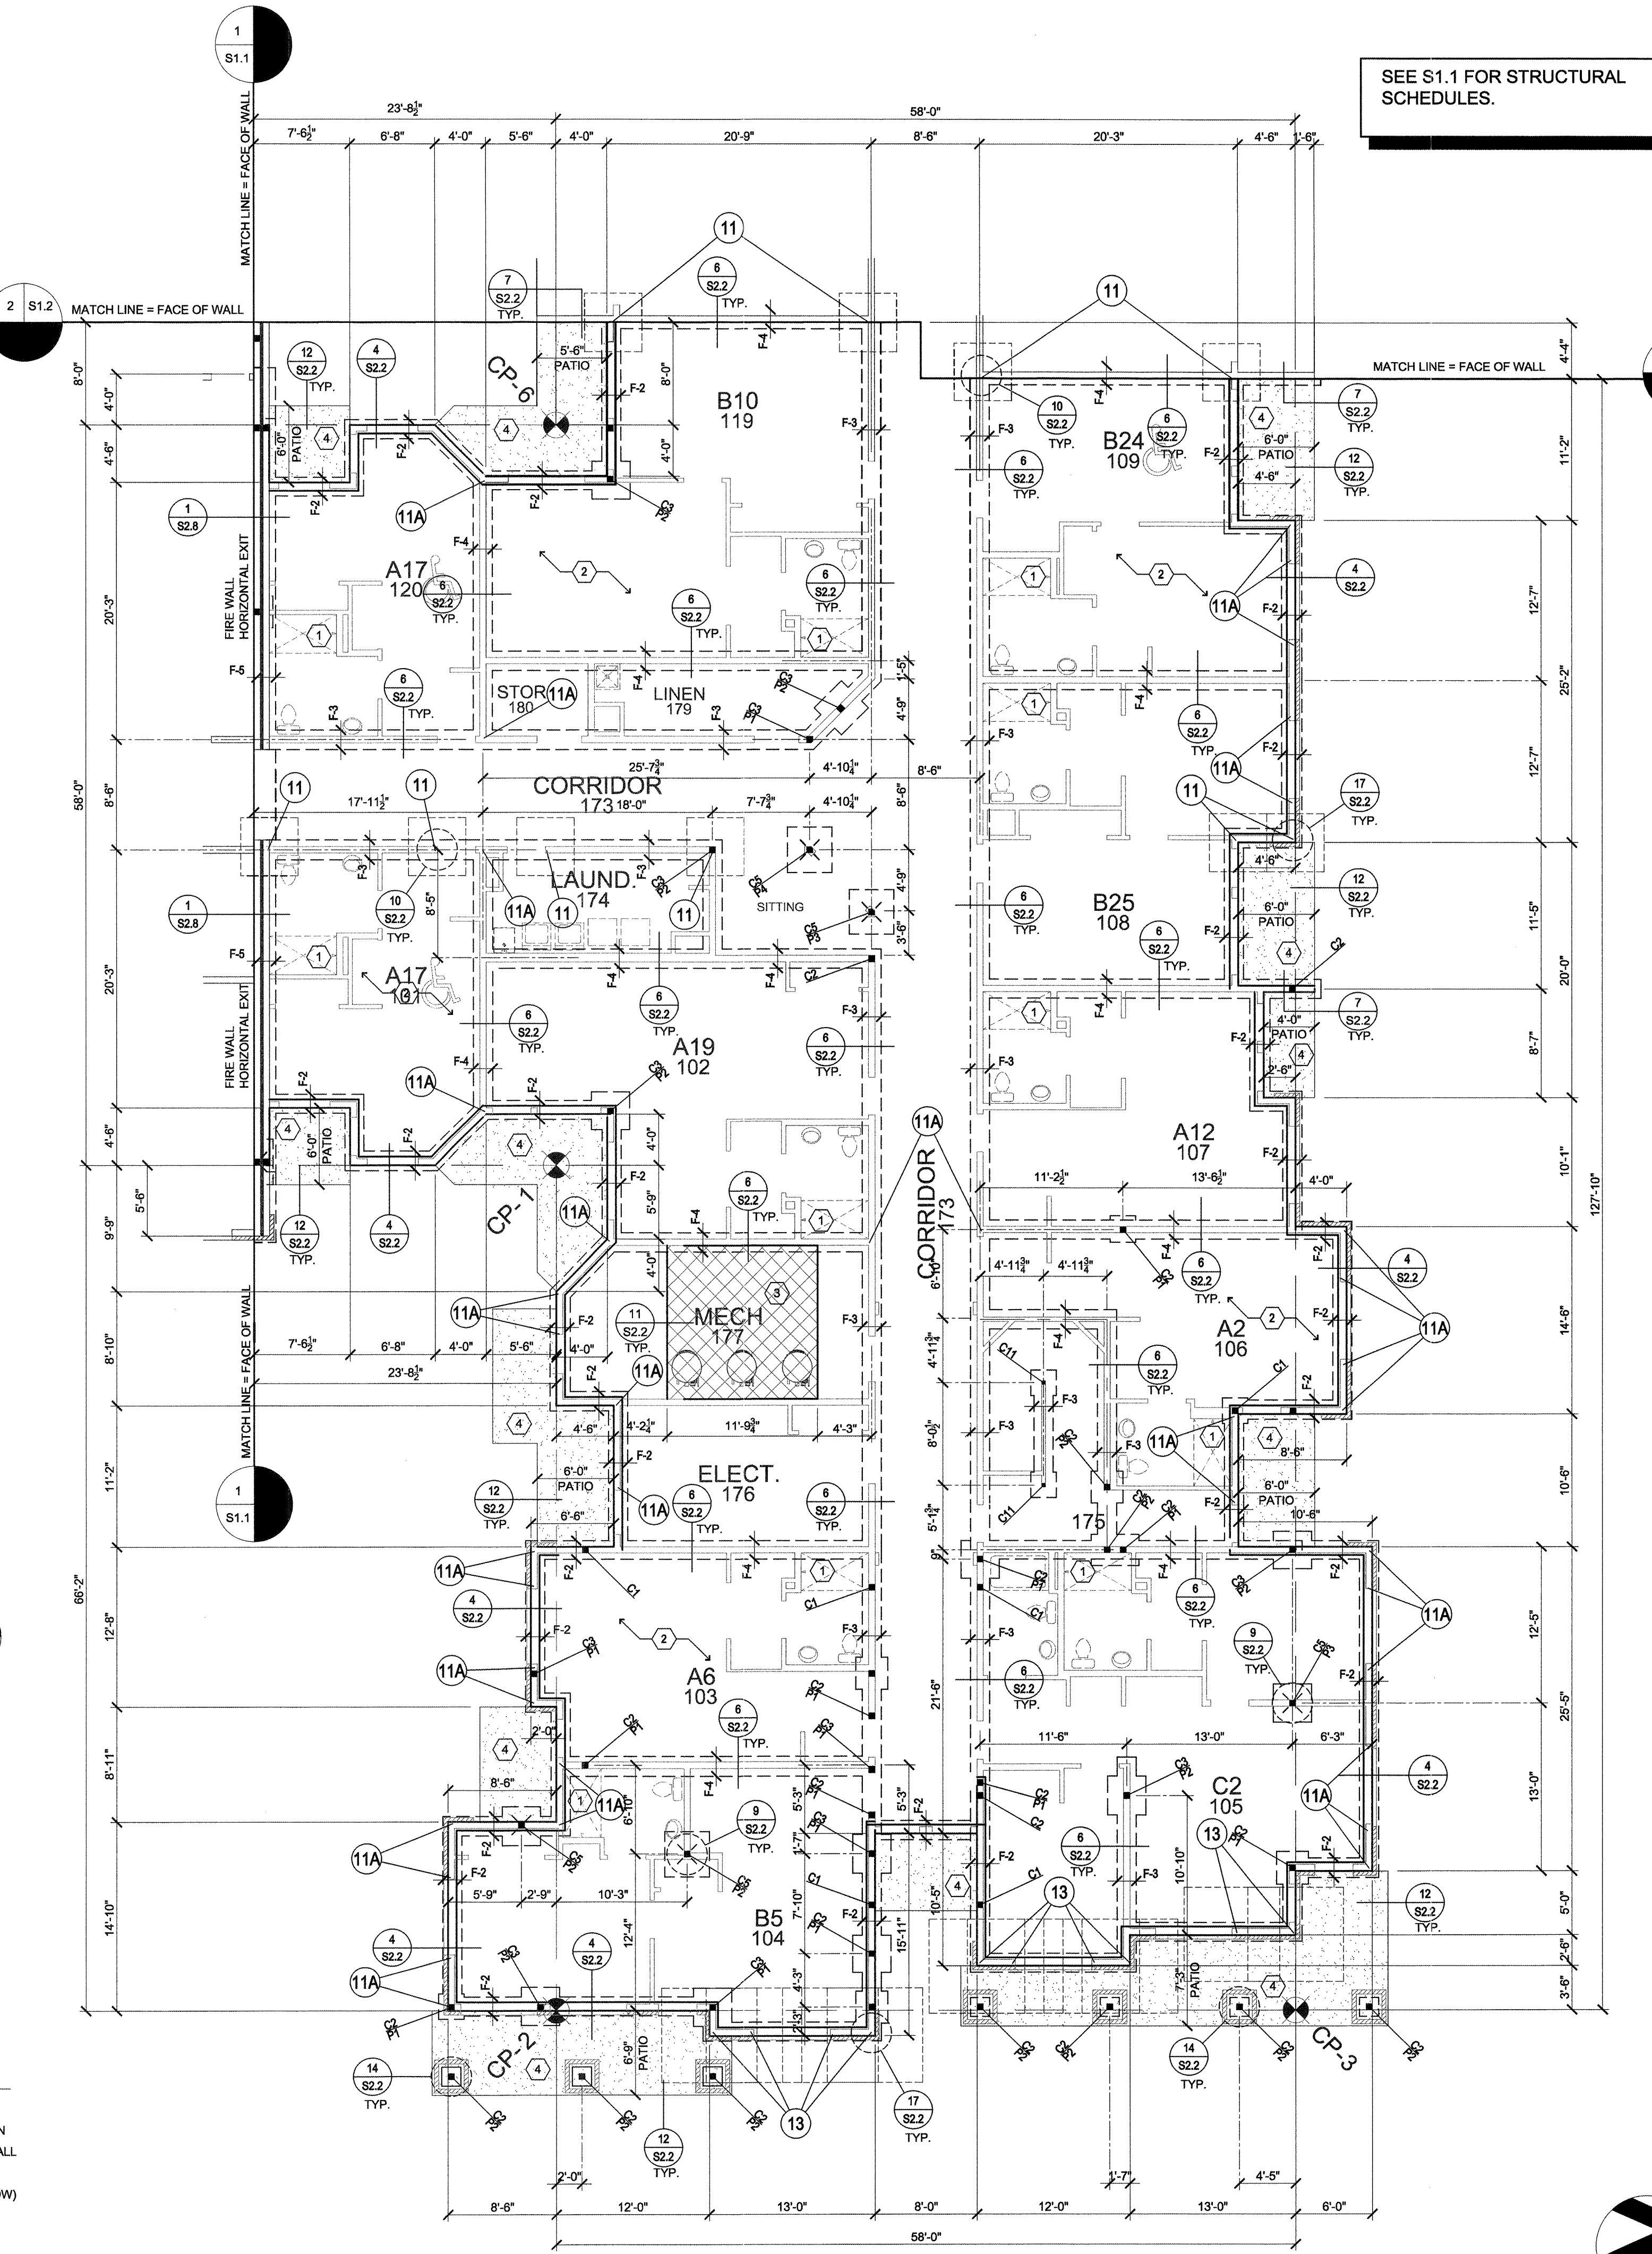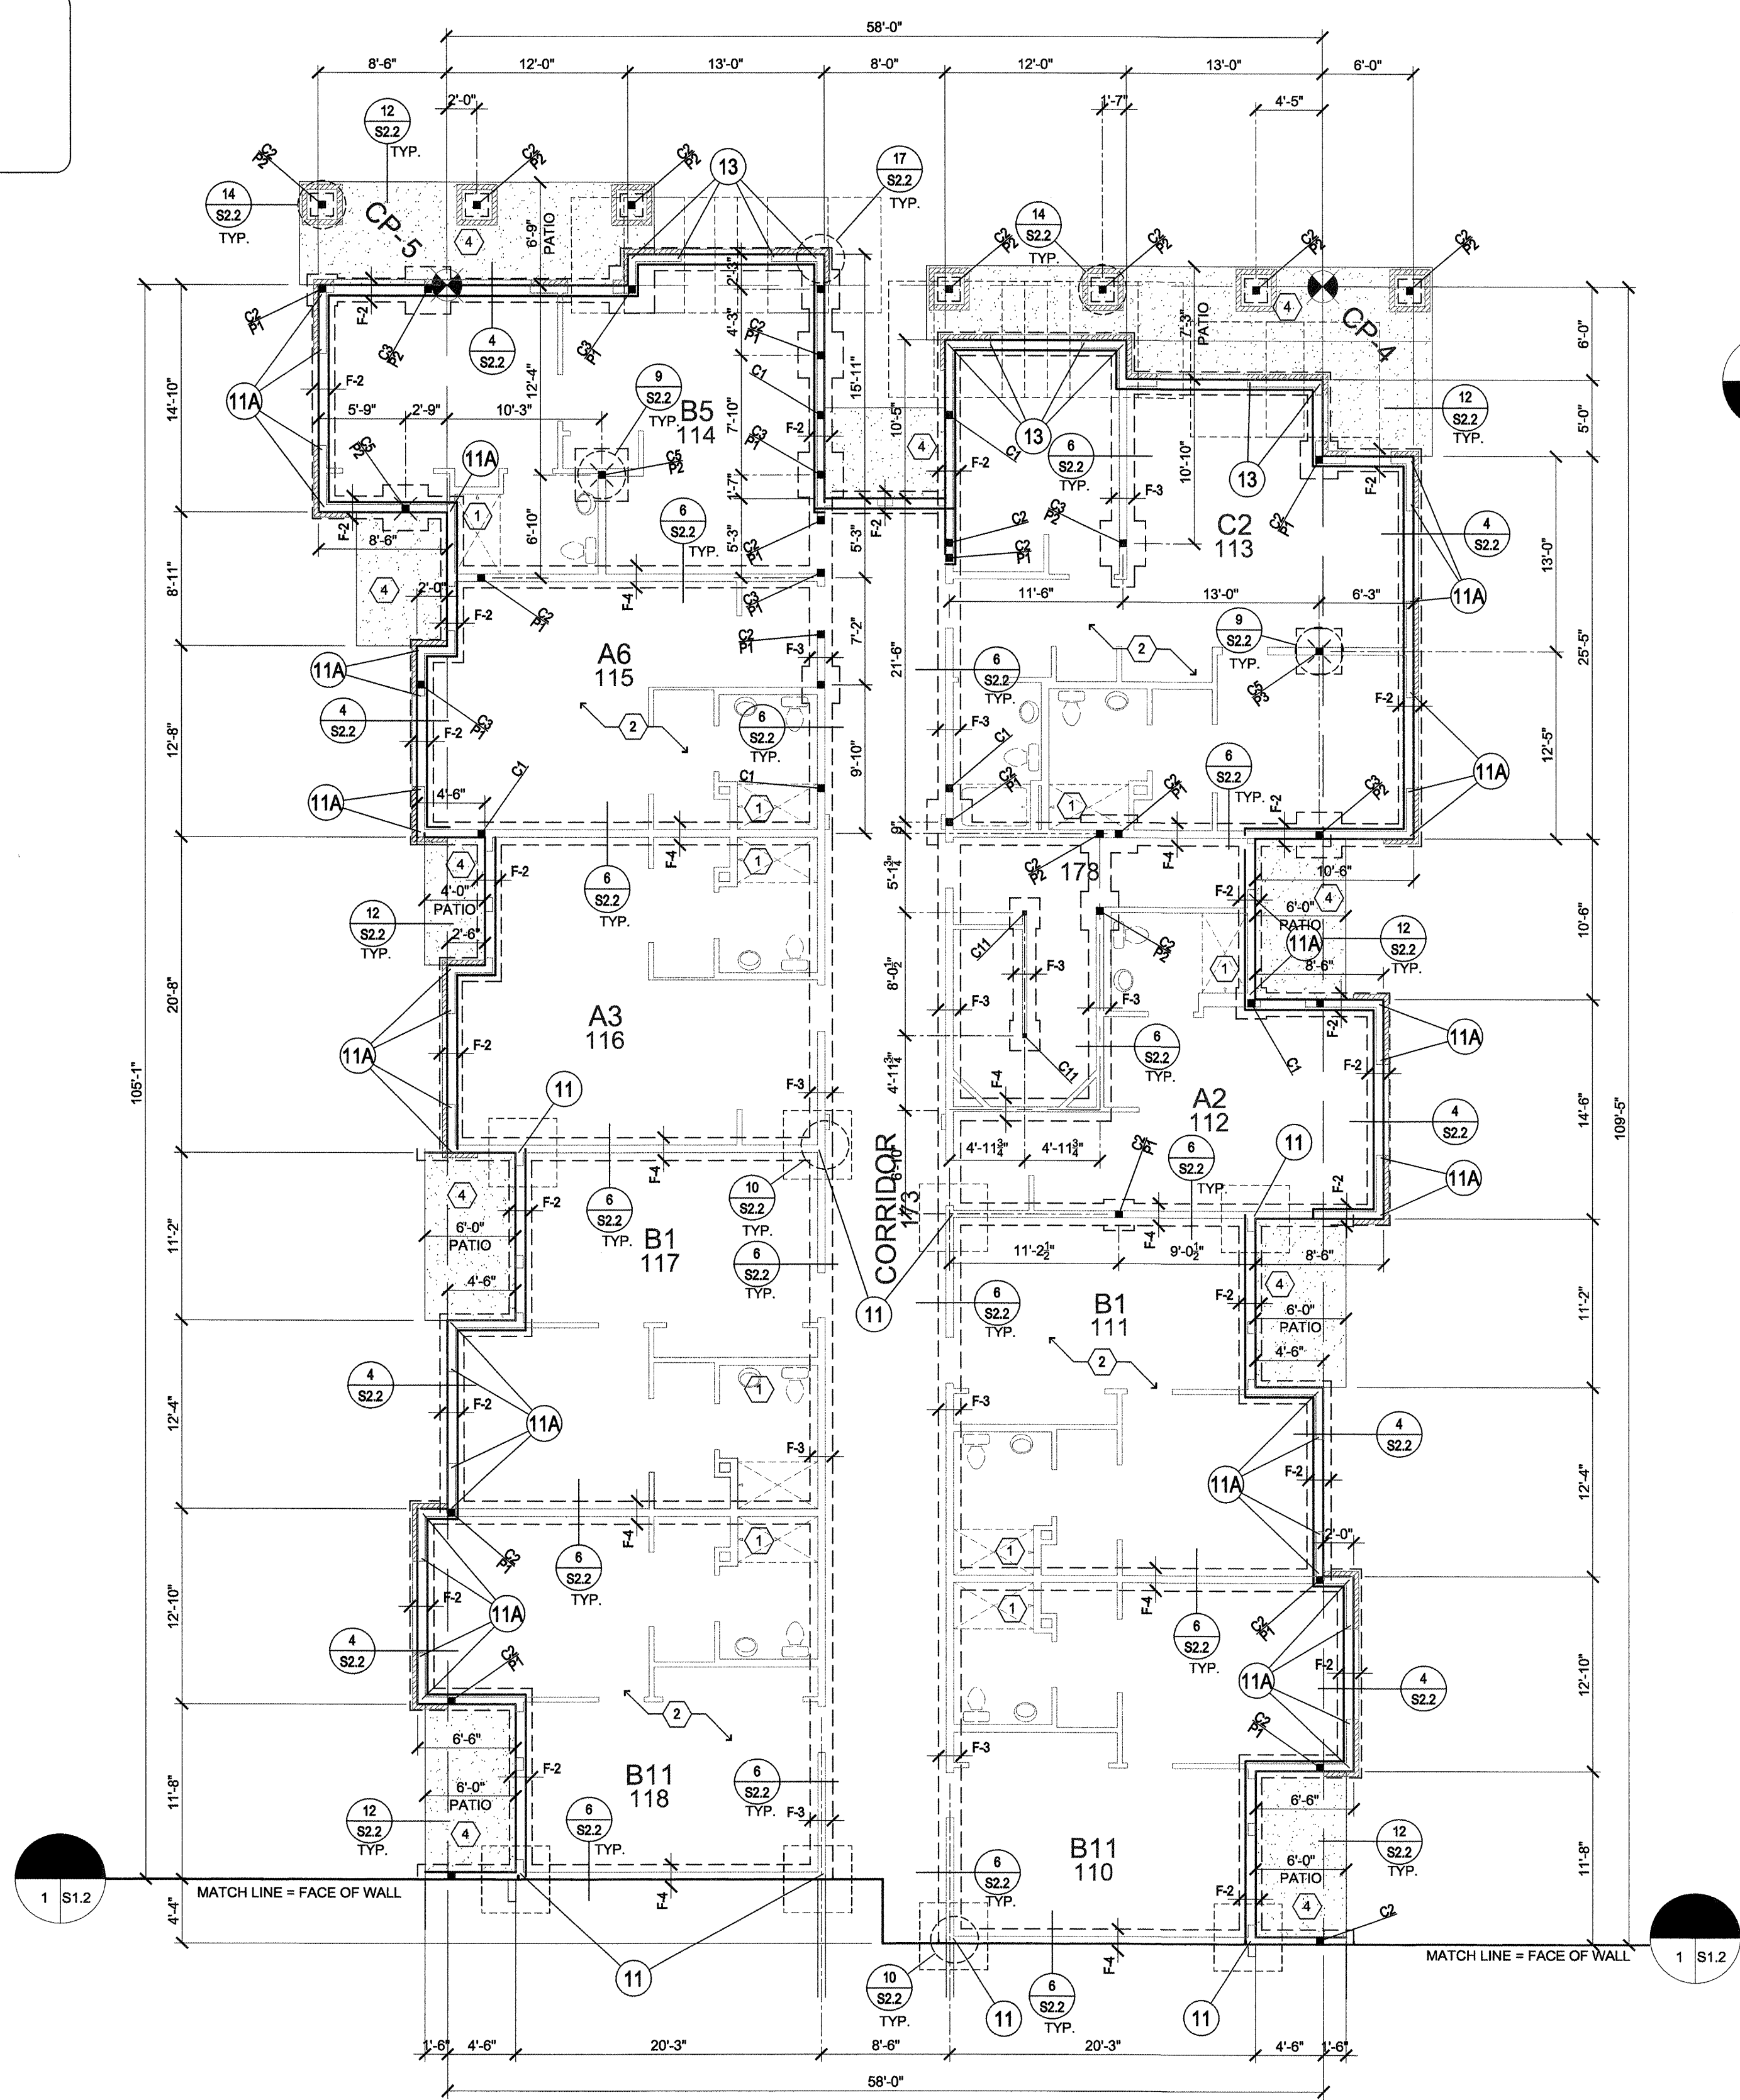

- STRUCTURAL FOUNDATION NOTES**
- 1 ALL ROLL-IN SHOWERS TO BE RECESSED PER DETAIL 20/S2.2
 - 2 4" CONCRETE SLAB W/ FIBEROUS REINFORCEMENT 1-1/2LB PER CUBIC YARD (SEE DETAIL 1 & 2/S2.2)
 - 3 SLAB RECESSED 6" AT MECHANICAL ROOM AND FREEZER (VERIFY SIZE AND LOCATION W/ KIT. EQUIPMENT SUPPLIER)
 - 4 HATCH INDICATES EXT. SLAB-ON-GRADE PATIO W/ EXP. JOINT FILLER BETWEEN BLDG. & SLAB. SLOPE SLABS AWAY FROM BLDG. PER ARCH. (TYP.) (REMOVE EXP. JOINT FILLER AT DOOR THRESHOLDS AND REPLACE W/ FLEXIBLE FLASHING PEEL & STICK) CONTROL JOINT LOCATION SHOWN DASHED
 - 5 4" CONCRETE SLAB W/ FIBEROUS REINFORCEMENT 1-1/2 LB PER CUBIC YARD AND #4 REBAR @ 24" EACH WAY.

STRUCTURAL LEGEND:

	DETAIL REFERENCE		SHEARWALL ON WALL SHOWN		2x6 AT 16" O.C. BEARING WALL U.N.C.
	SLAB RECESSED		HATCH		2x8 BEARING WALL PER PLAN
	HEAT PUMP UNIT		FIRE WALL/FIRE BARRIER		2x10 AT 24" O.C. BEARING WALL
	FIRE WALL/FIRE BARRIER		TUBE STEEL COLUMN DESIGNATION		HALF HIGH WALL PER PLAN
	TUBE STEEL COLUMN DESIGNATION		FIRE WALL/FIRE BARRIER		FIRE WALL/FIRE BARRIER
	FIRE WALL/FIRE BARRIER		FIRE WALL/FIRE BARRIER		FIRE WALL/FIRE BARRIER
	FIRE WALL/FIRE BARRIER		FIRE WALL/FIRE BARRIER		FIRE WALL/FIRE BARRIER
WING 'B'

WING 'B' FOUNDATION PLAN
SCALE: 1/8"=1'-0"

www.cadsoft.com 10-03 AM Andrew.pdf 10/20/2015 11:38 AM Jplanned file:///c:/work/lenity/portland/retire/plan/wing_b/foundation/plan/wing_b1.2