


2 S1.11  
WING 'B'

**STRUCTURAL LEGEND:**


1 S2.3	DETAIL REFERENCE	11	SHEARWALL ON WALL SHOWN SHEAR PANEL ON DASHED SIDE	2x6 AT 16" O.C. BEARING WALL U.N.O.
1	STRUCT. NOTE	11	HOLDOWN REF. SYSTEM REFERENCE (SEE S2.7a & S2.7b) SEE DETAILS 10, 17 & 22 FOR FTG	2x8 BEARING WALL PER PLAN
HP	HEAT PUMP UNIT	WB	SUBSCRIPTS: WB - STARTS AT WOOD BEAM SB - STARTS AT STEEL BEAM	2x10 AT 24" O.C. BEARING WALL
FW	FIRE WALL/FIRE BARRIER	HOLDOWN REFERENCE(SEE 1/S2.4)	S = SINGLE CS16x49" LONG STRAP w/ (2) 10d PER STRAP	HALF HIGH WALL PER PLAN
HE	HORIZONTAL EXIT	S2 = DBL. CS16x49" LONG STRAP w/ (2) 10d PER STRAP	S3 = TRIPLE CS16x49" LONG STRAP w/ (2) 10d PER STRAP	STRUCT. MEMBER (SEE BELOW)
WC	WOOD COLUMN DESIGNATION	S4 = TRIPLE CS14x57" LONG STRAP w/ (30) 10d PER STRAP	J-1 / R-1	R = RAFTERS
TC	TUBE STEEL COLUMN DESIGNATION		J = FLOOR JOISTS	CJ = CEILING JOISTS
C2	COLUMN REF. TAG			F = FRAMING DIRECTION
P1	COLUMN PAD TAG			T = TRUSS
F-1	FOOTING TAG			DBL. JOIST / VLY. TRUSS HIP TRUSS / GIRDER TRUSS

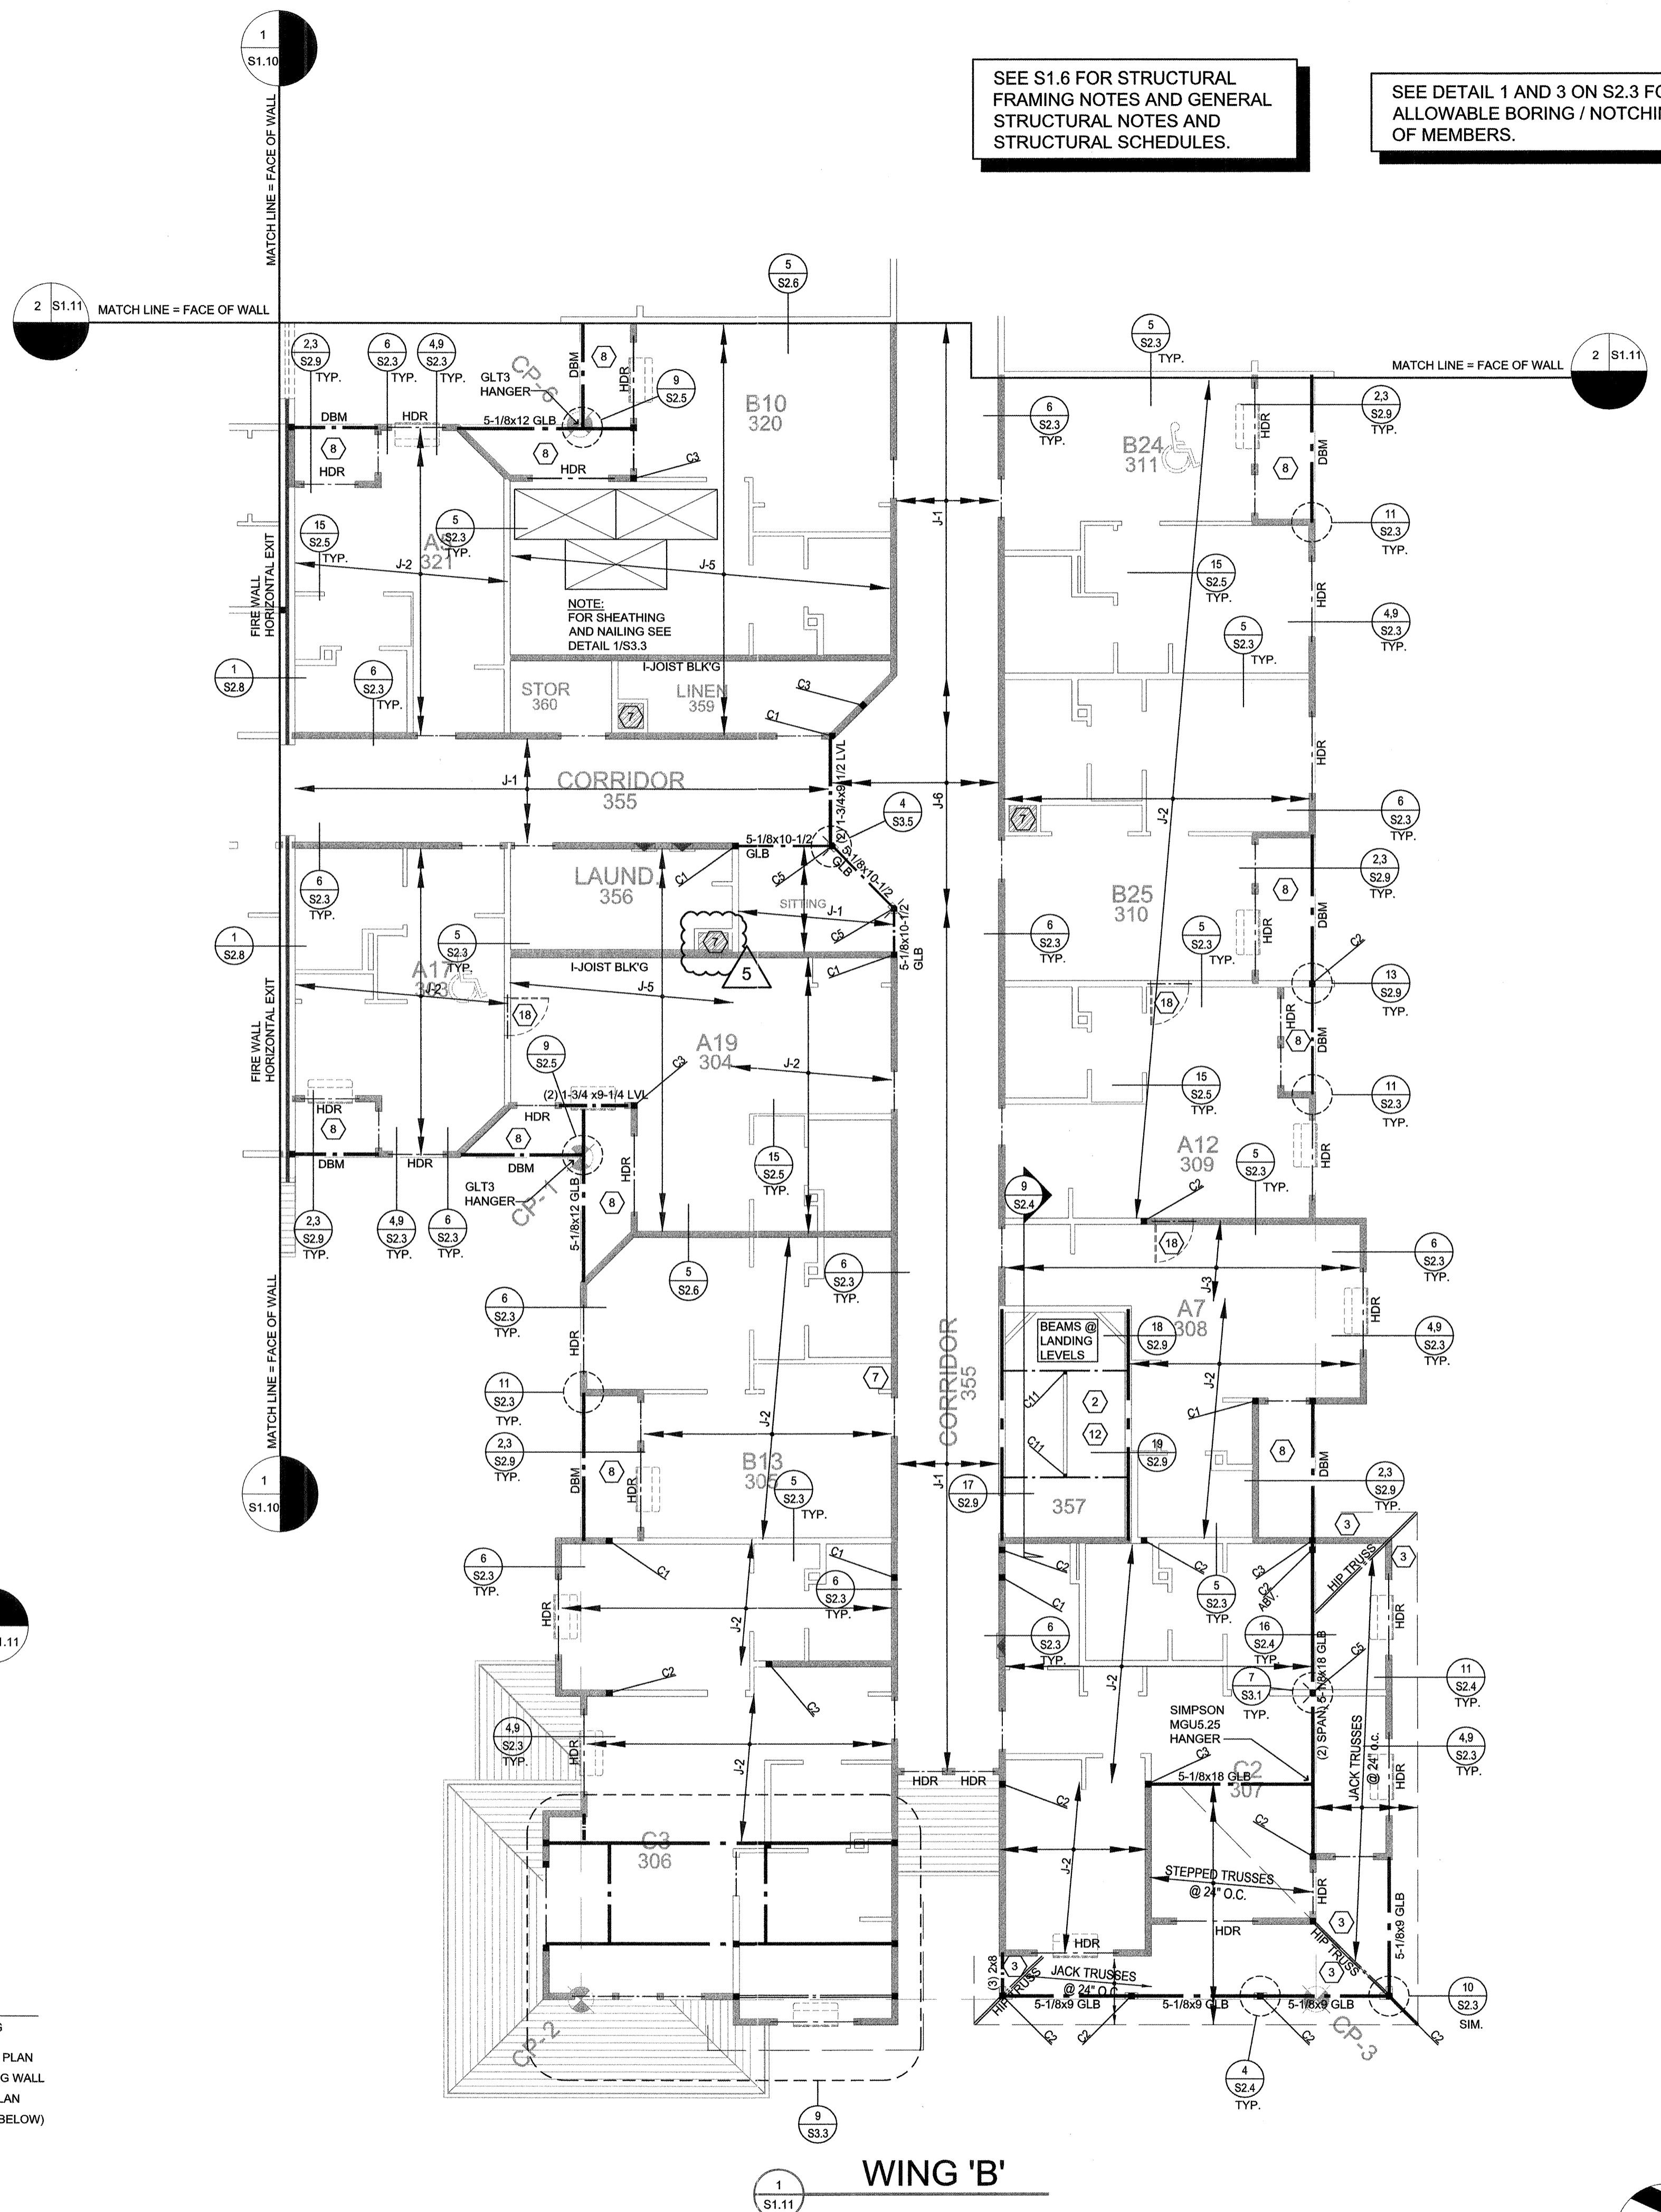

1 S1.11  
WING 'B'

SEE S1.6 FOR STRUCTURAL FRAMING NOTES AND GENERAL STRUCTURAL NOTES AND STRUCTURAL SCHEDULES.

SEE DETAIL 1 AND 3 ON S2.3 FOR ALLOWABLE BORING / NOTCHING OF MEMBERS.

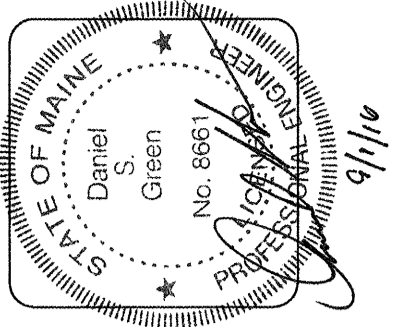

**lenity**  
architecture  
3150 Kalia Court SE, Salem, Oregon 97302  
#503.399.1930 #503.595.0585  
www.lenityarchitecture.com

**COLSON AND COLSON**  
GENERAL CONTRACTOR, INC.  
2280 MCGILCHRIST STREET SE, SUITE 200  
SALEM, OREGON, 97302  
PHONE (503) 586-7401

**PORTLAND**  
RETIREMENT RESIDENCE  
802 OCEAN AVE. PORTLAND, MAINE 04103

**4TH FLOOR**  
**WING 'B'**  
**FRAMING PLAN**

DATE	8/28/2015
REVISED DATE	9/22/2015
	2/2/2016
	7/18/2016

**SHEET**  
**S1.11**

**4TH FLOOR WING 'B' FRAMING PLAN**  
SCALE: 1/8"=1'-0"

8/28/2015 10:52 AM andrew\_pdc/20150828/11.4th floor wing b framing plan.dwg S1.11  
 W:\projects\2015\11.4th floor wing b framing plan.dwg S1.11