



1 | Front Elevation

1/16" = 1'-0"
0 3' 6' 10' 24'

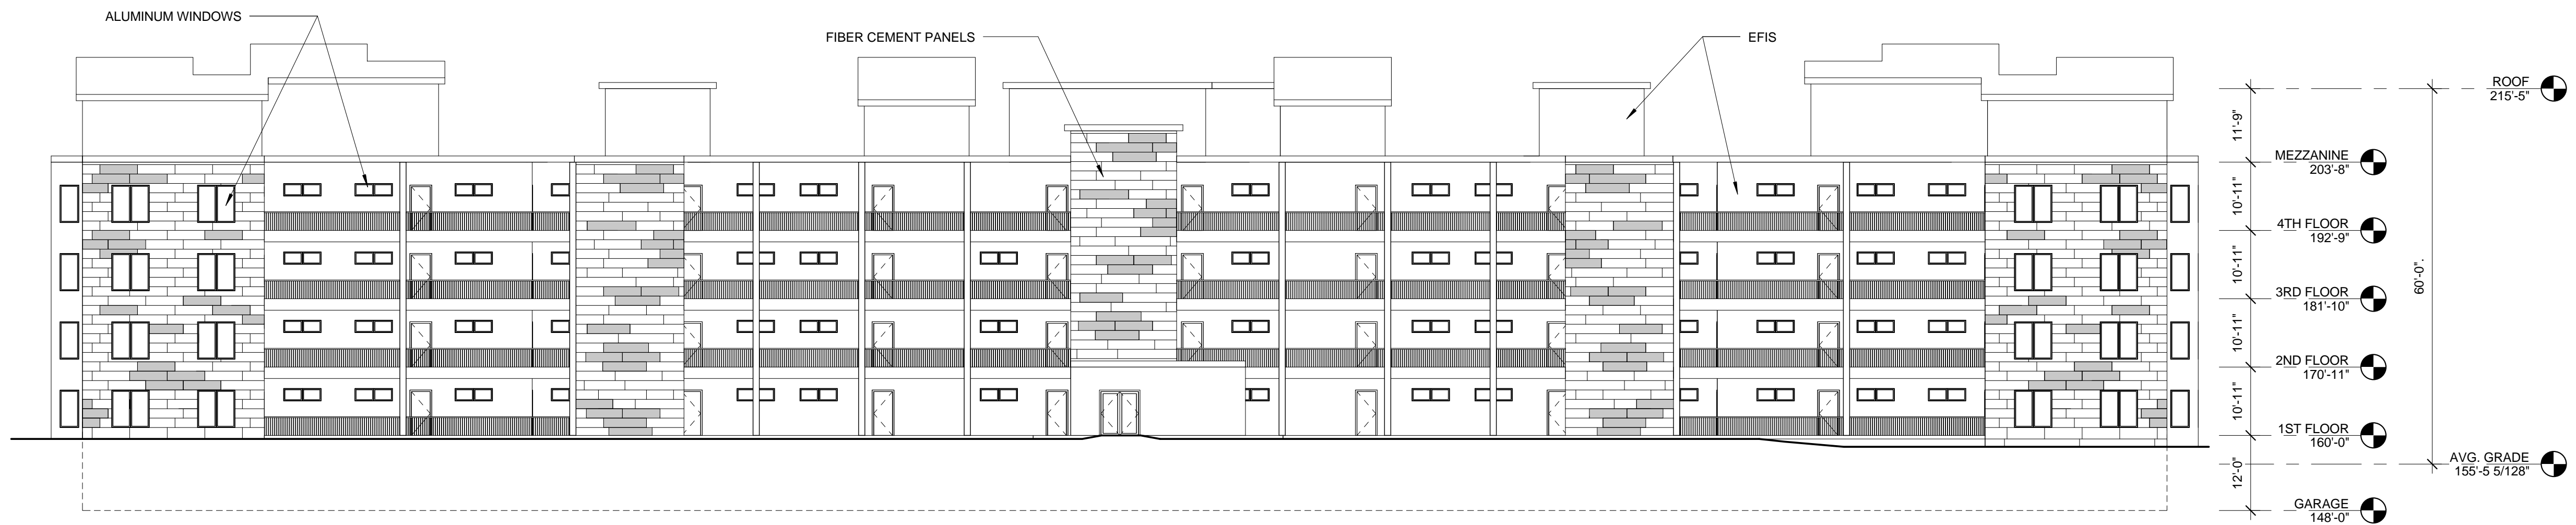


2 | Back Elevation

1/16" = 1'-0"
0 3' 6' 10' 24'

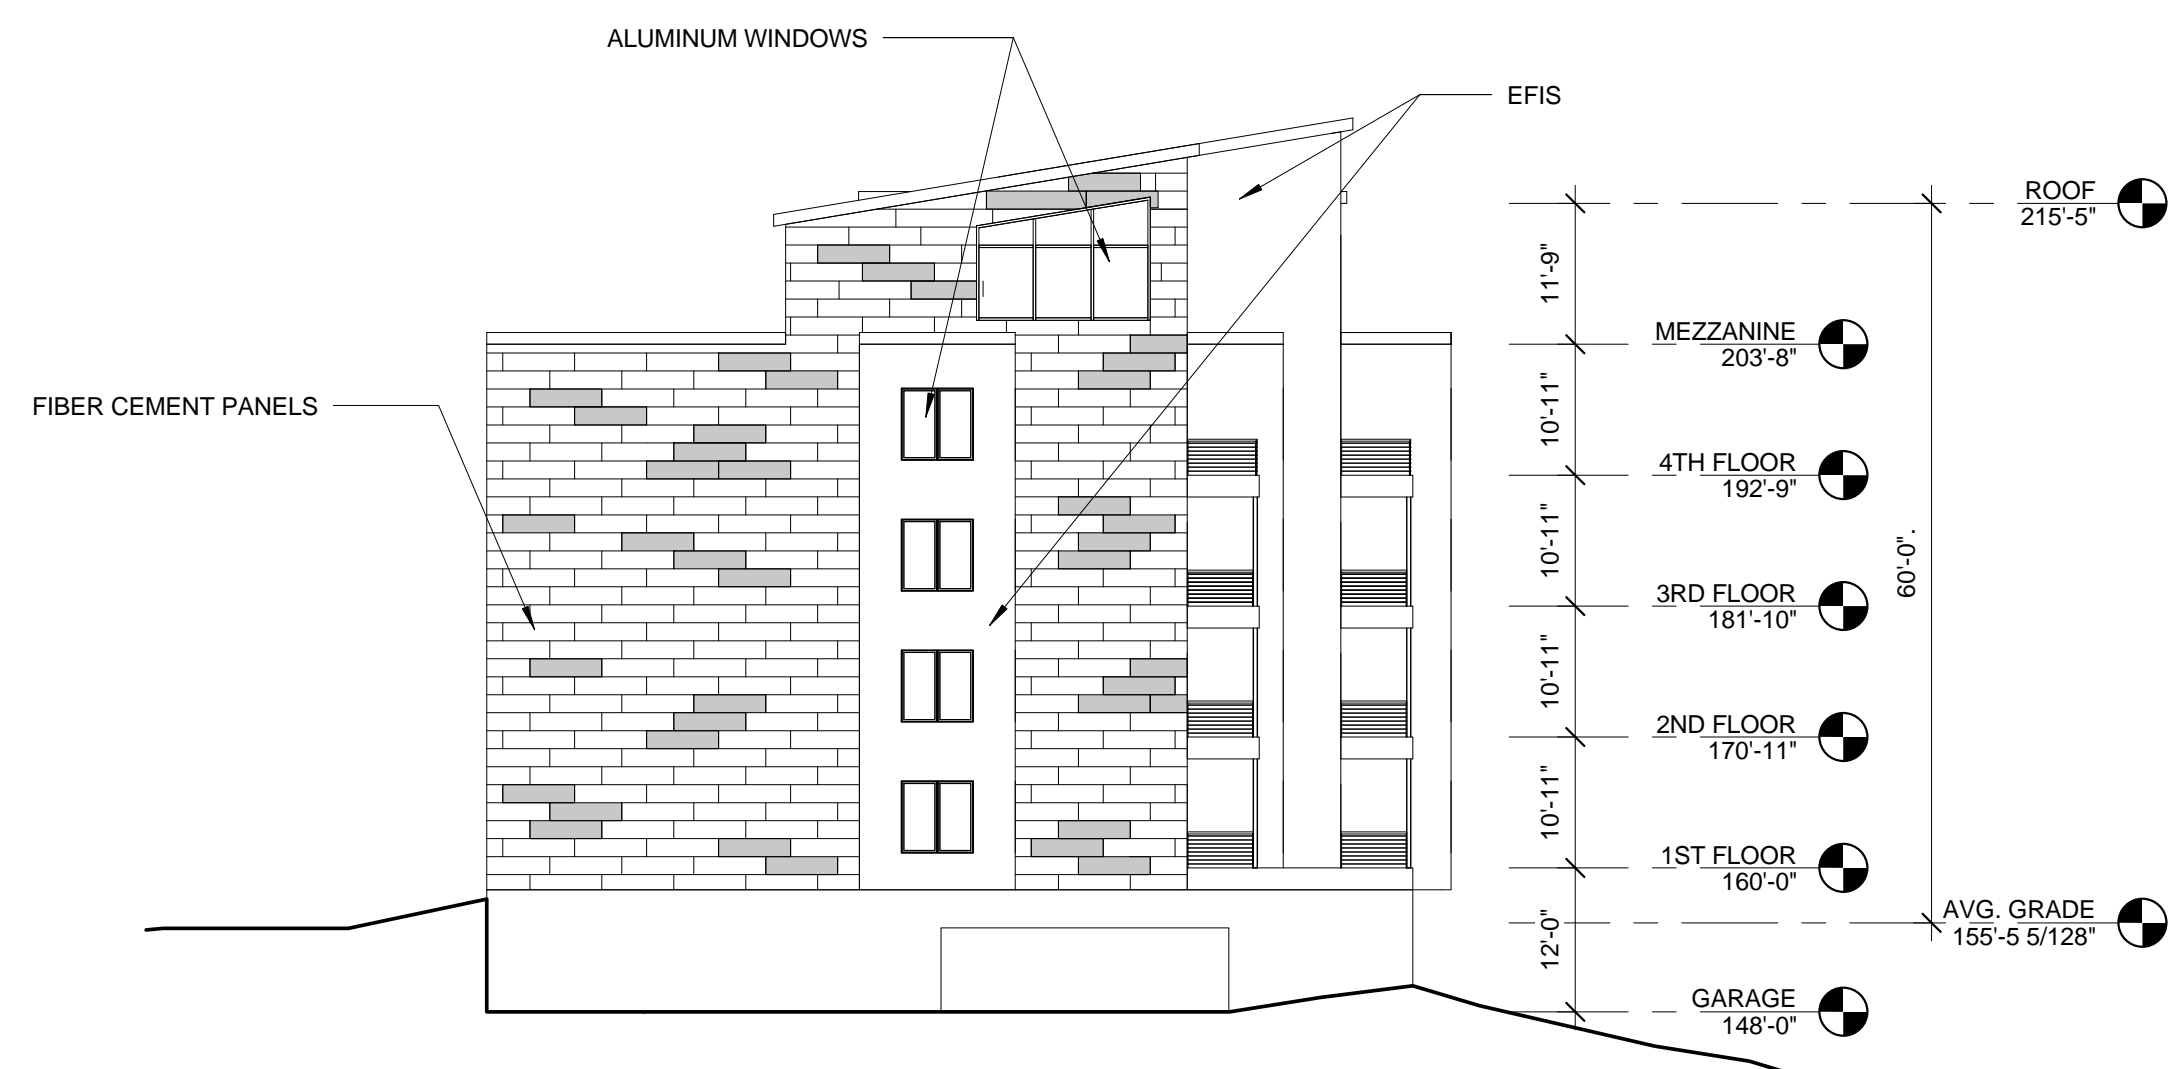

3 | Side Elevation

1/16" = 1'-0"
0 3' 6' 10' 24'

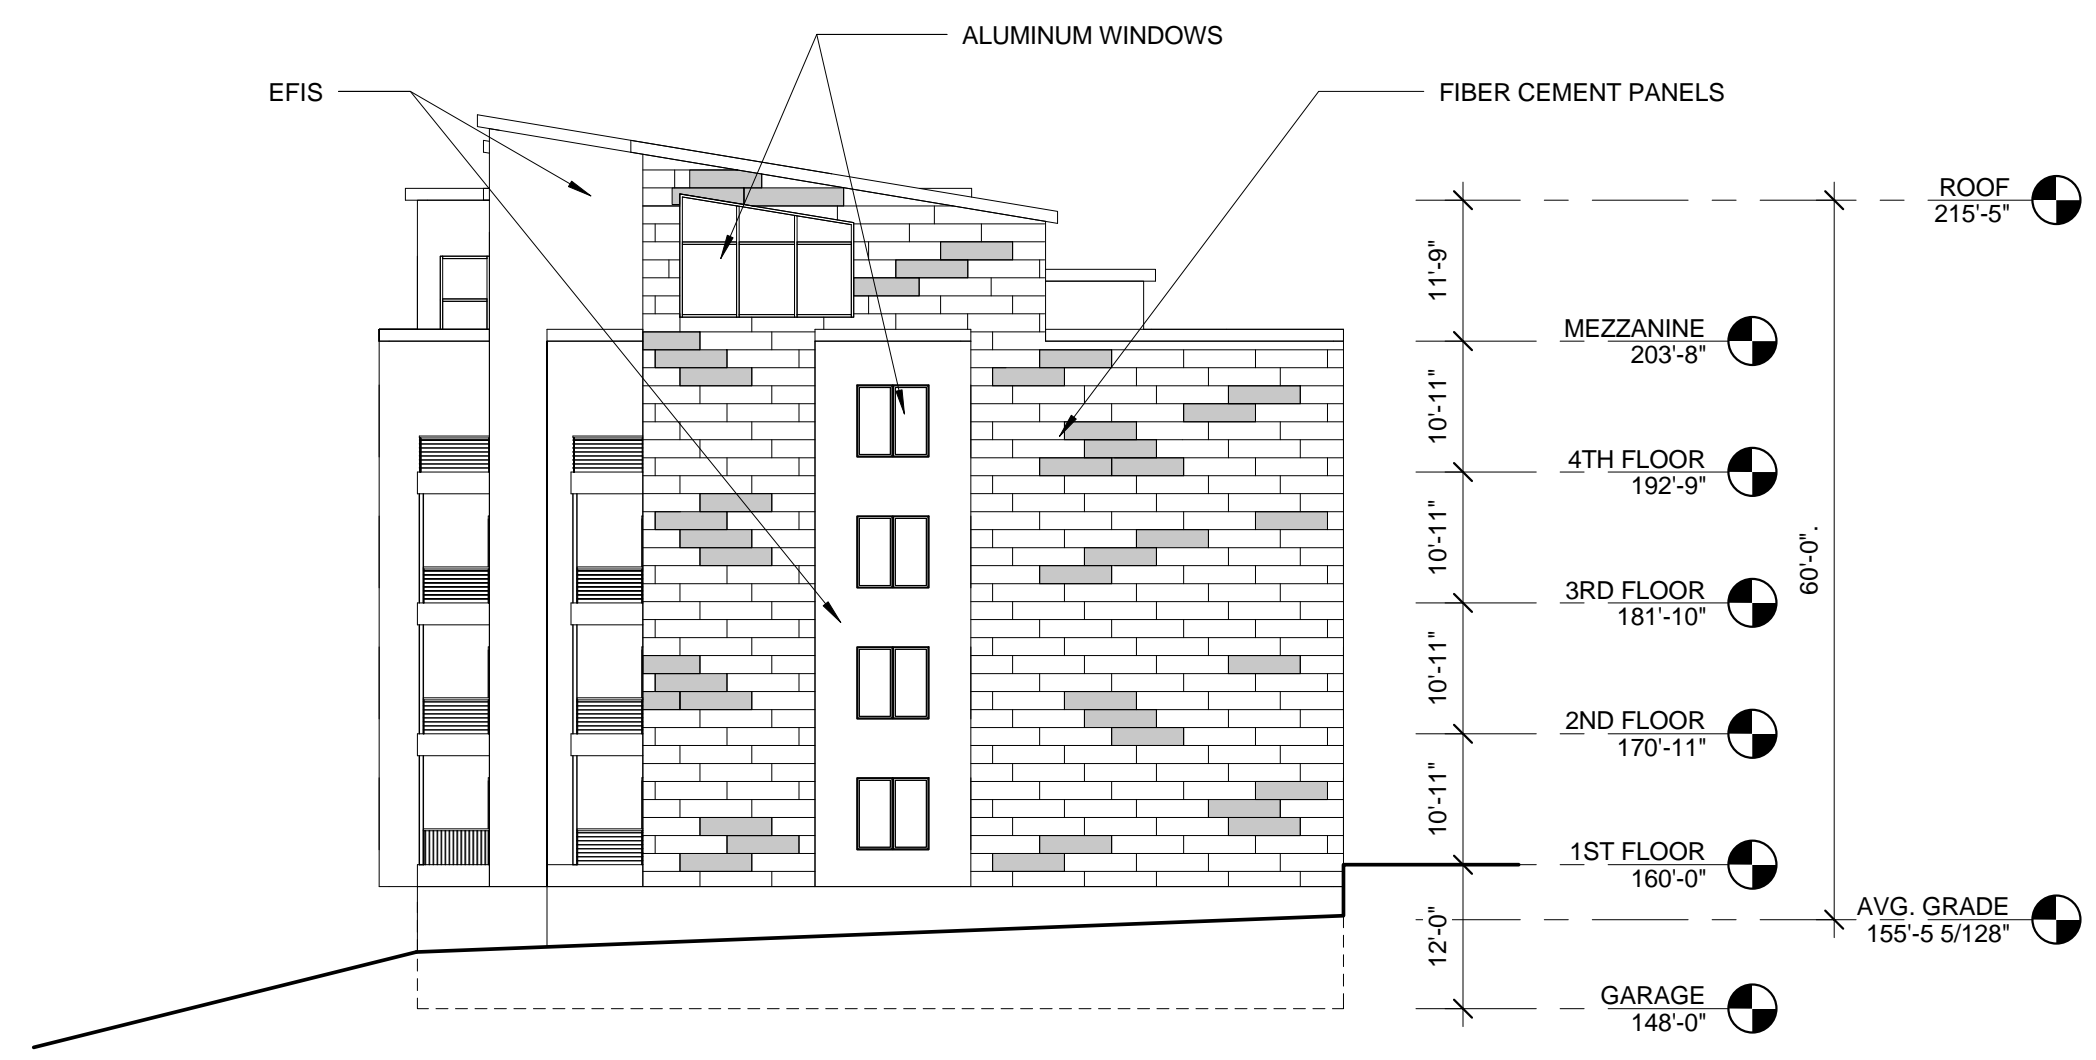

4 | Side Elevation 2

1/16" = 1'-0"
0 3' 6' 10' 24'

Prepared For:

Owner

Address
City, State

Consultant:

ARCHETYPE
architects
48 Union Wharf Portland, Maine 04101
(207) 772-6022 Fax (207) 772-4056

Architect

Project:

CASCO HEIGHTS

Revisions:

Scale: 1/16" = 1'-0"

Date: Jan 24th, 2014

Building Elevations

A2.01