




2 ENTRY CANOPY
SCALE: 1/8" = 1'-0"

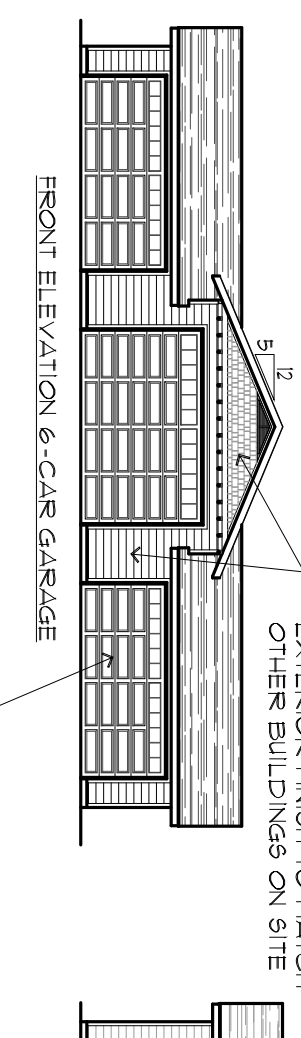


3 VAN GARAGE
SCALE: 1/8" = 1'-0"

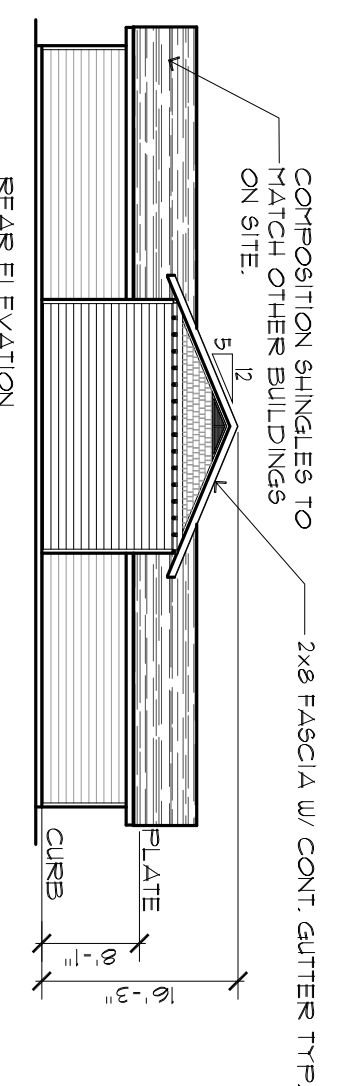


REAR ELEVATION

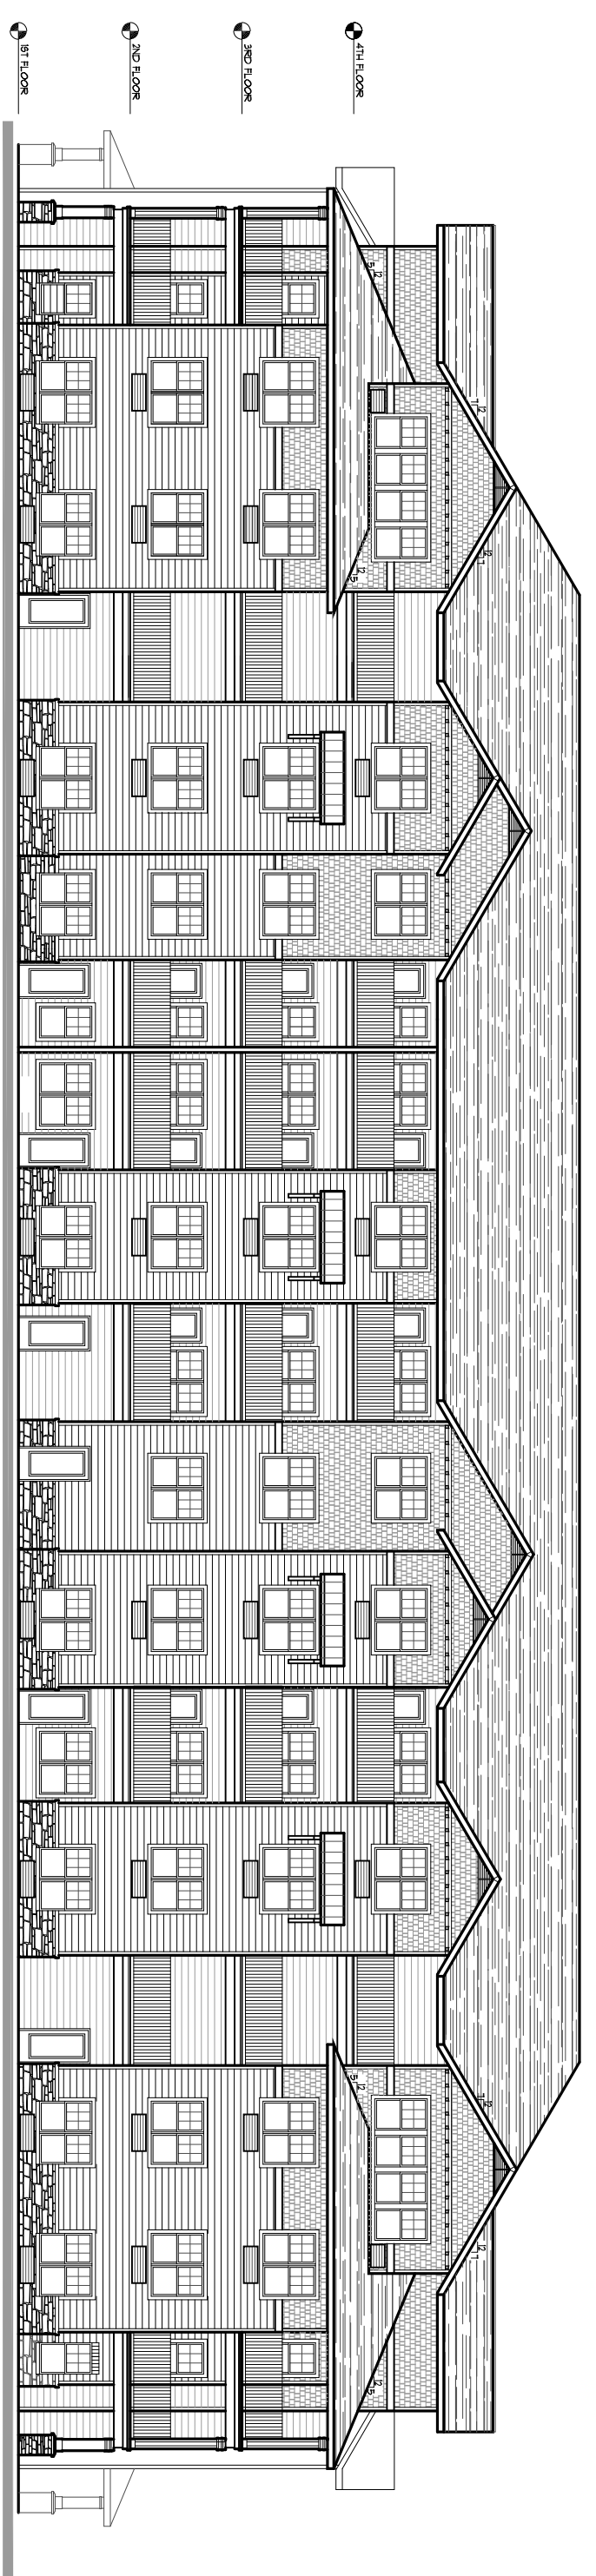


B WING B ELEVATION
SCALE: 1/8" = 1'-0"

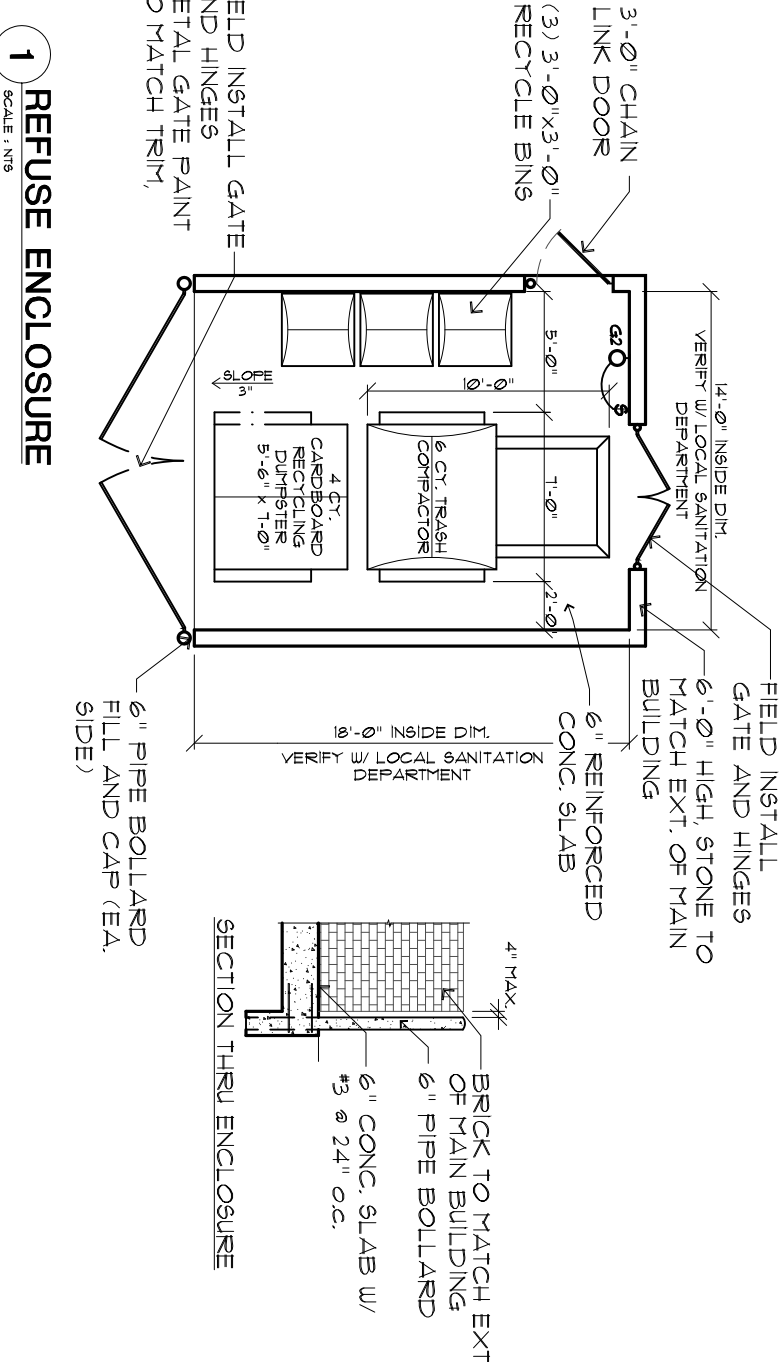


1 REFUSE ENCLOSURE
SCALE: 1/8" = 1'-0"

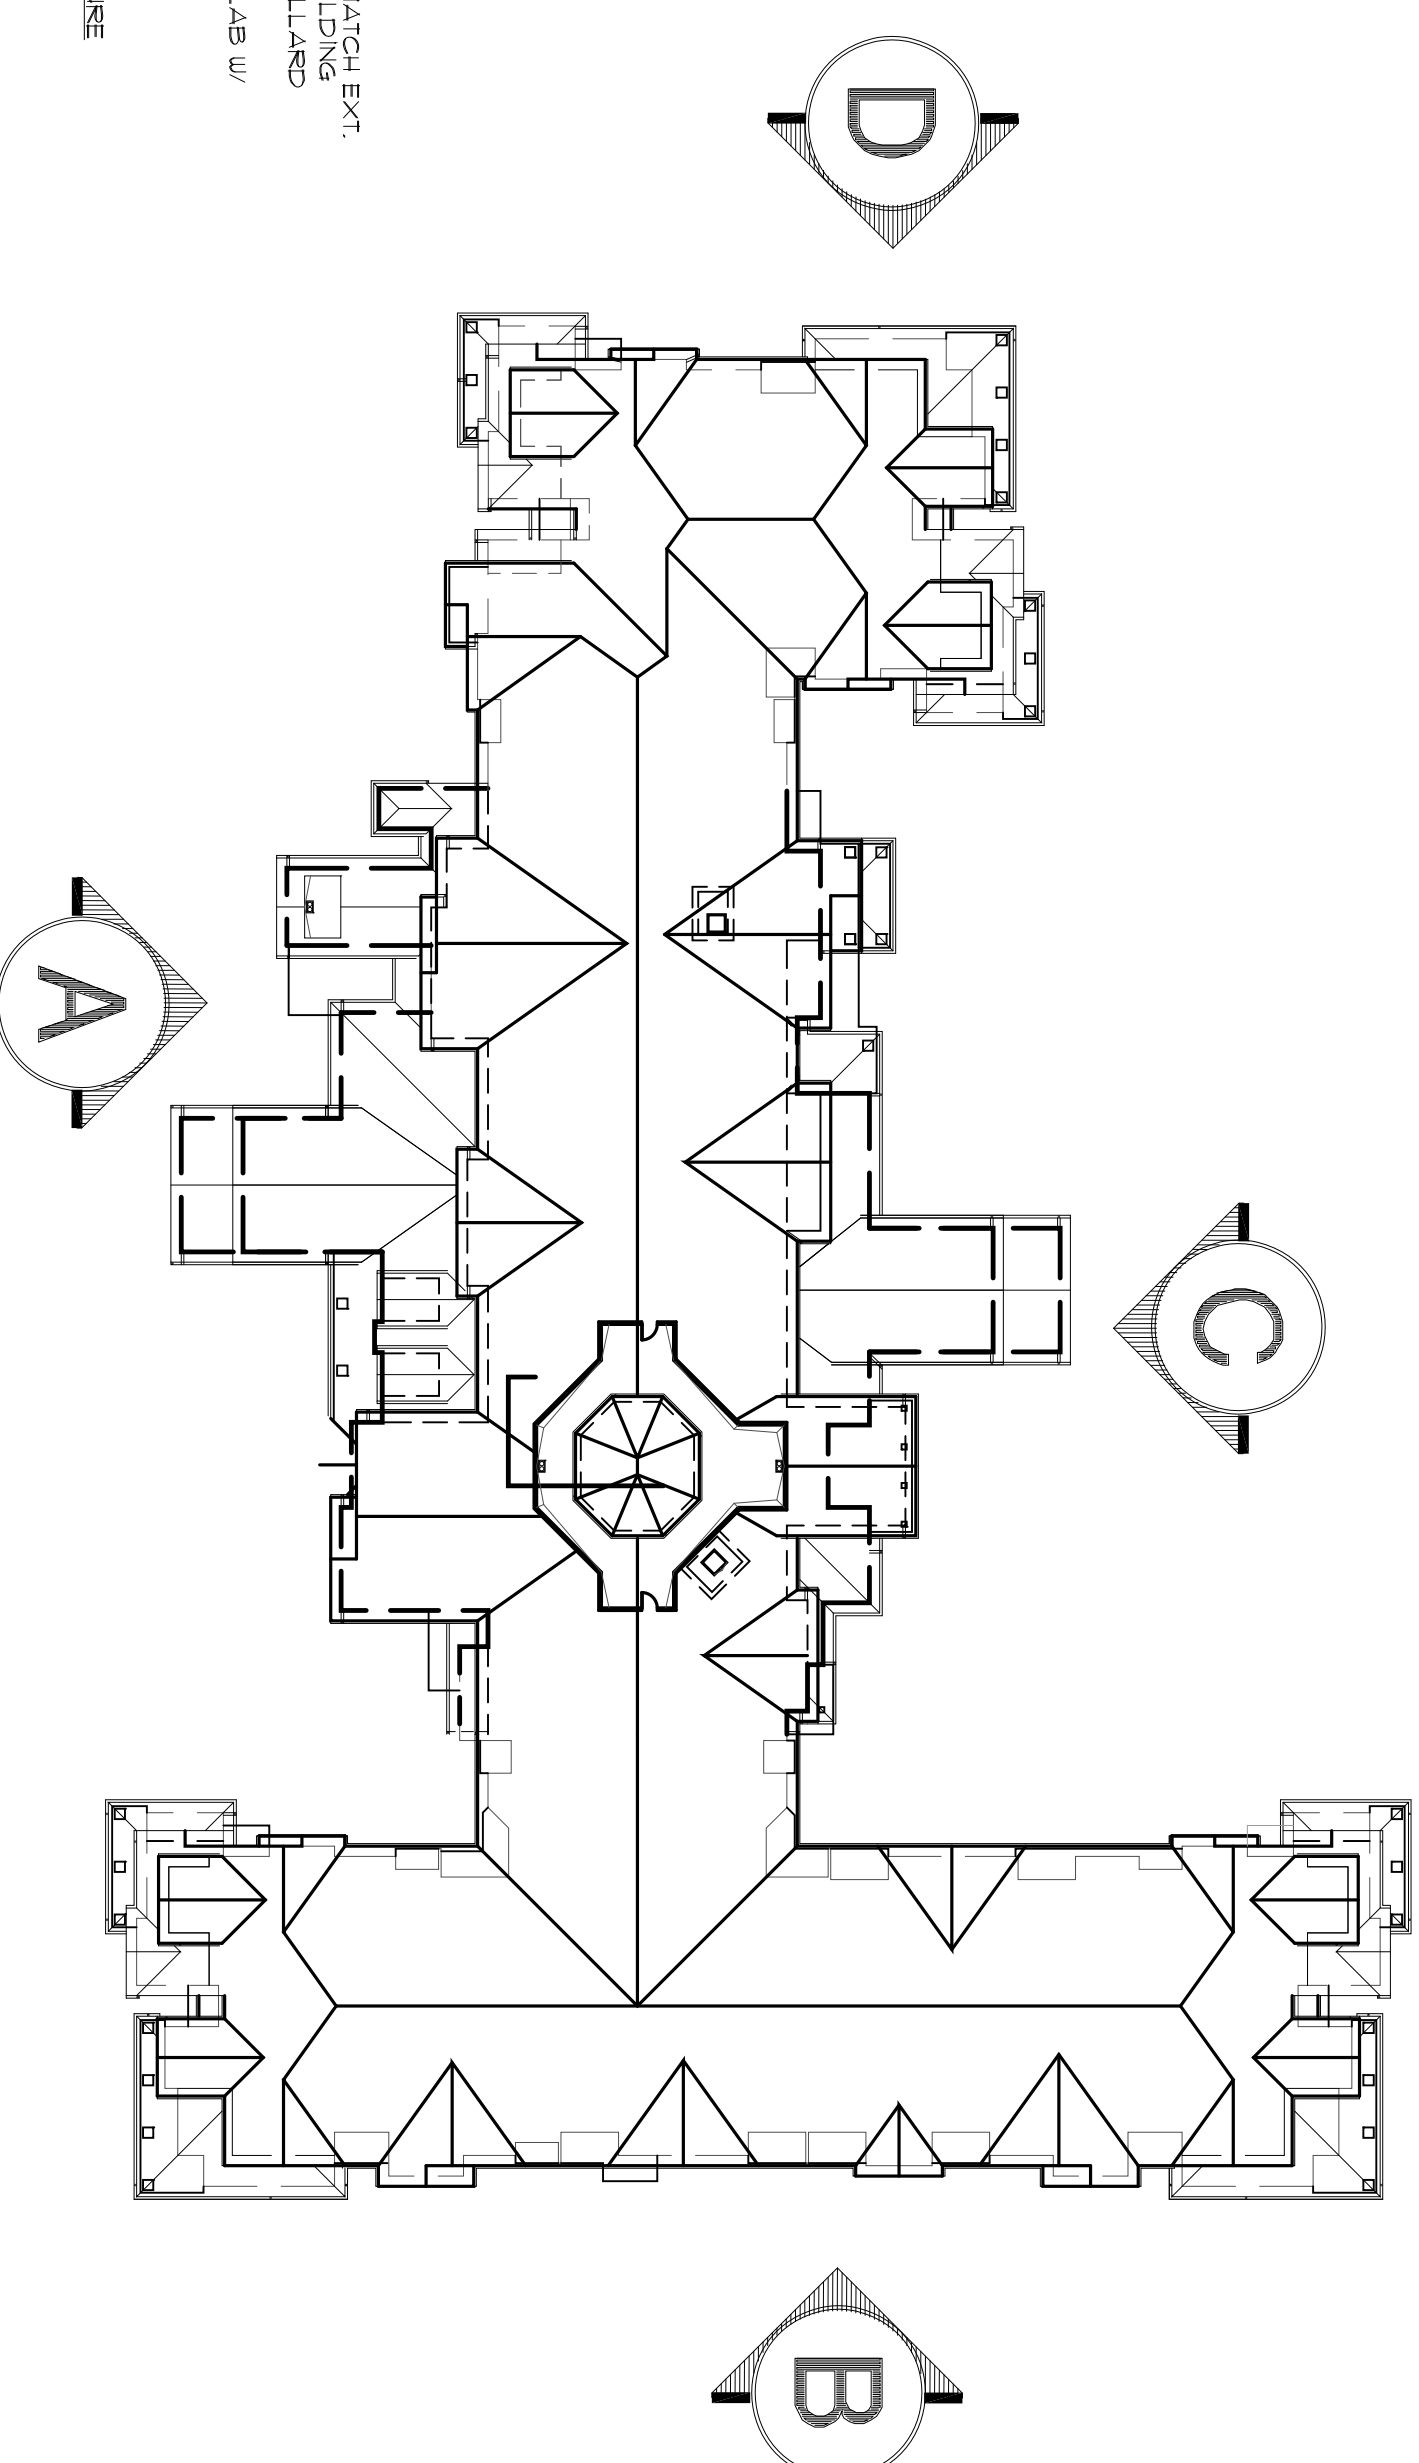


C REAR ELEVATION
SCALE: 1/8" = 1'-0"

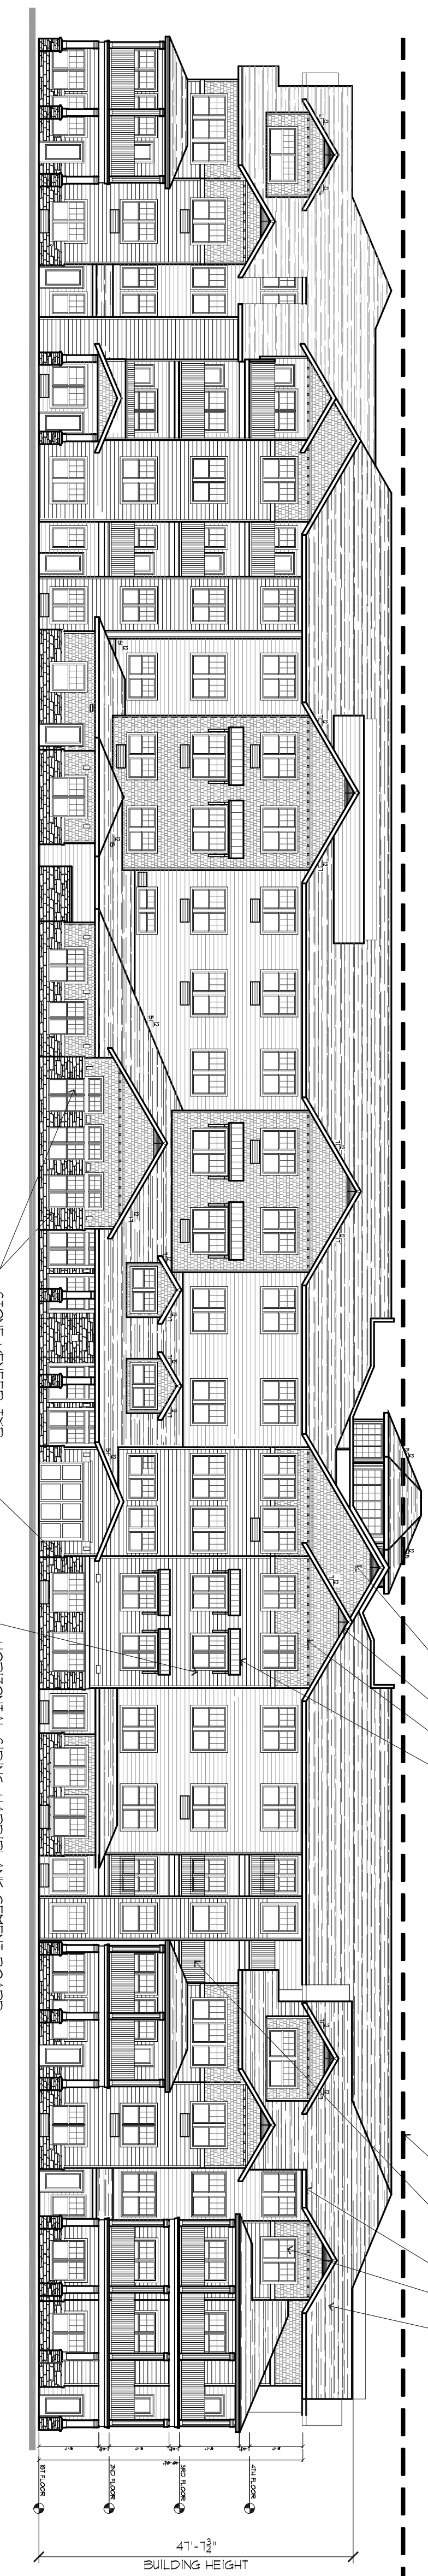

A FRONT ELEVATION
SCALE: 1/8" = 1'-0"

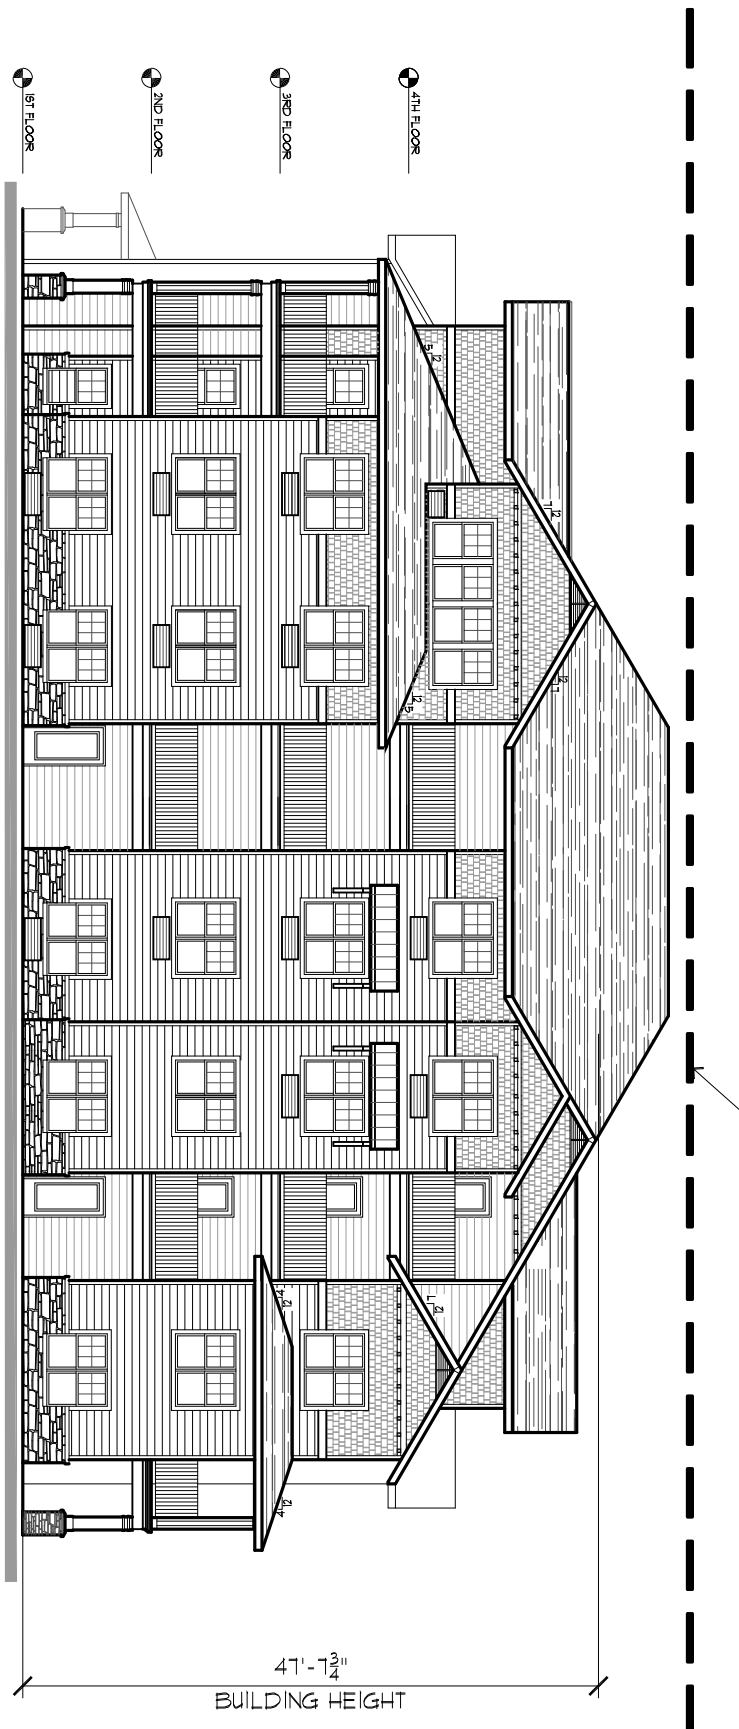

D WING B ELEVATION
SCALE: 1/8" = 1'-0"

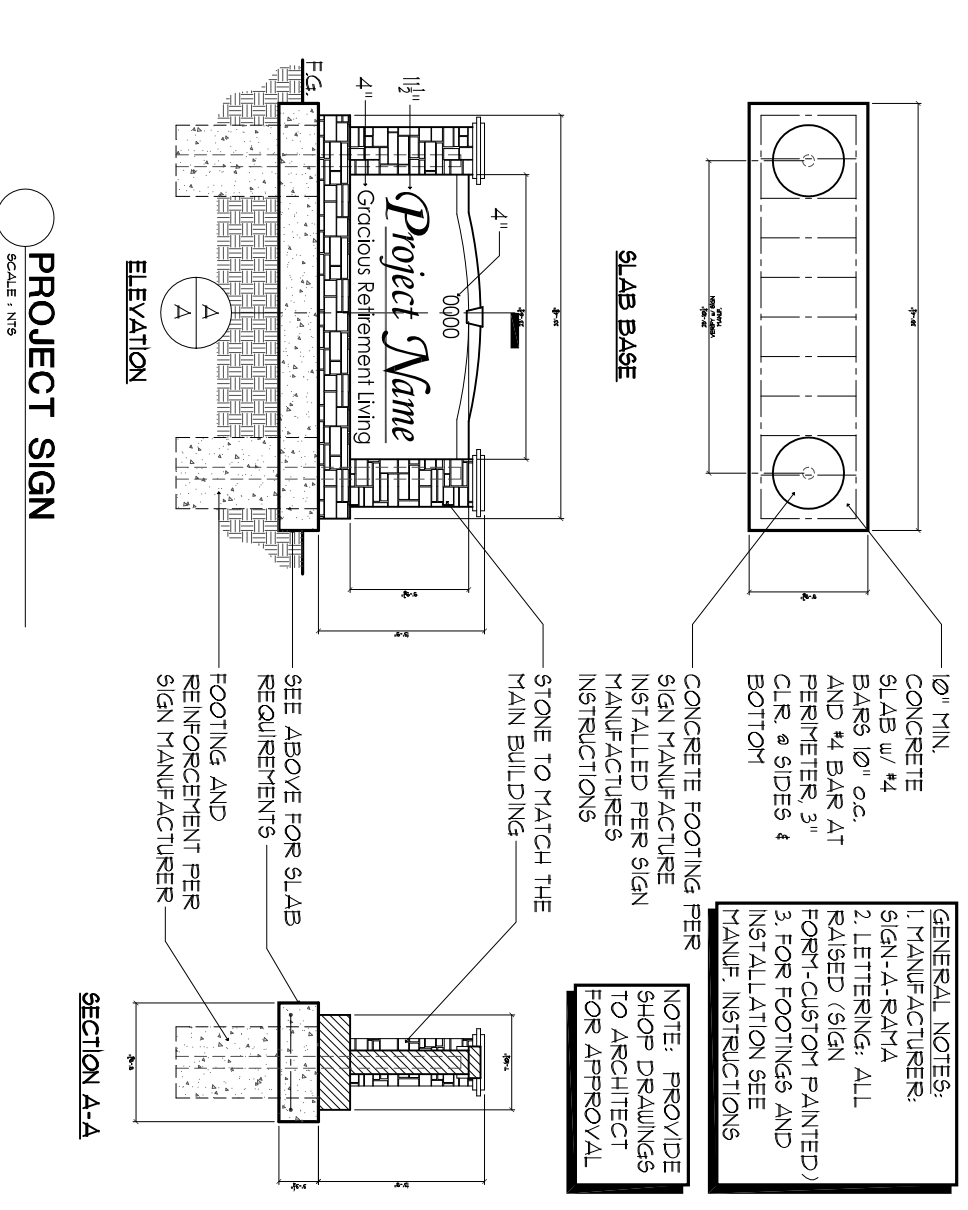

PROJECT SIGN
SCALE: 1/8" = 1'-0"

Exterior Elevations

DATE: 06-01-15

Portland Retirement Residence

Portland, Maine