


Portland Vicinity Map

SCALE: N.T.S.

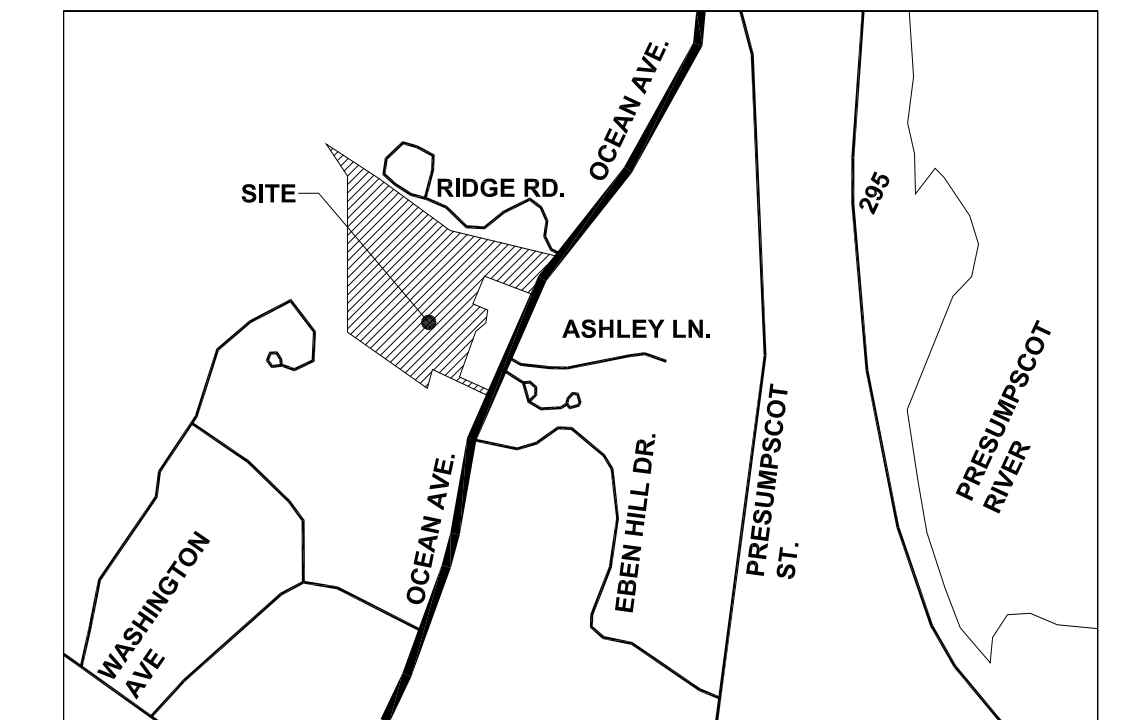

PROJECT STATISTICS:

PROJECT AREA:

TOTAL AREA 18.33 ACRES NET 798,363 SQ. FT.
TOTAL BUILDING COVERAGE:

AREA CALCULATIONS:

RETIREMENT BUILDING: 39,869 SQ. FT. 5.0%
GARAGES: 128 SQ. FT. 0.1%
ACCESSORY BUILDINGS: 128 SQ. FT. 0.1%

PERVIOUS / IMPERVIOUS AREA

IMPERVIOUS AREA: 15.9% PERVIOUS AREA: 84.1%




PARKING:

RETIREMENT PROJECT:
82 OPEN SPACES
18 COVERED SPACES
5 ACCESSIBLE SPACES
102 TOTAL SPACES

SITE PLAN

DATE: 28 Aug. 2015

SCALE: 1" = 30'-0"

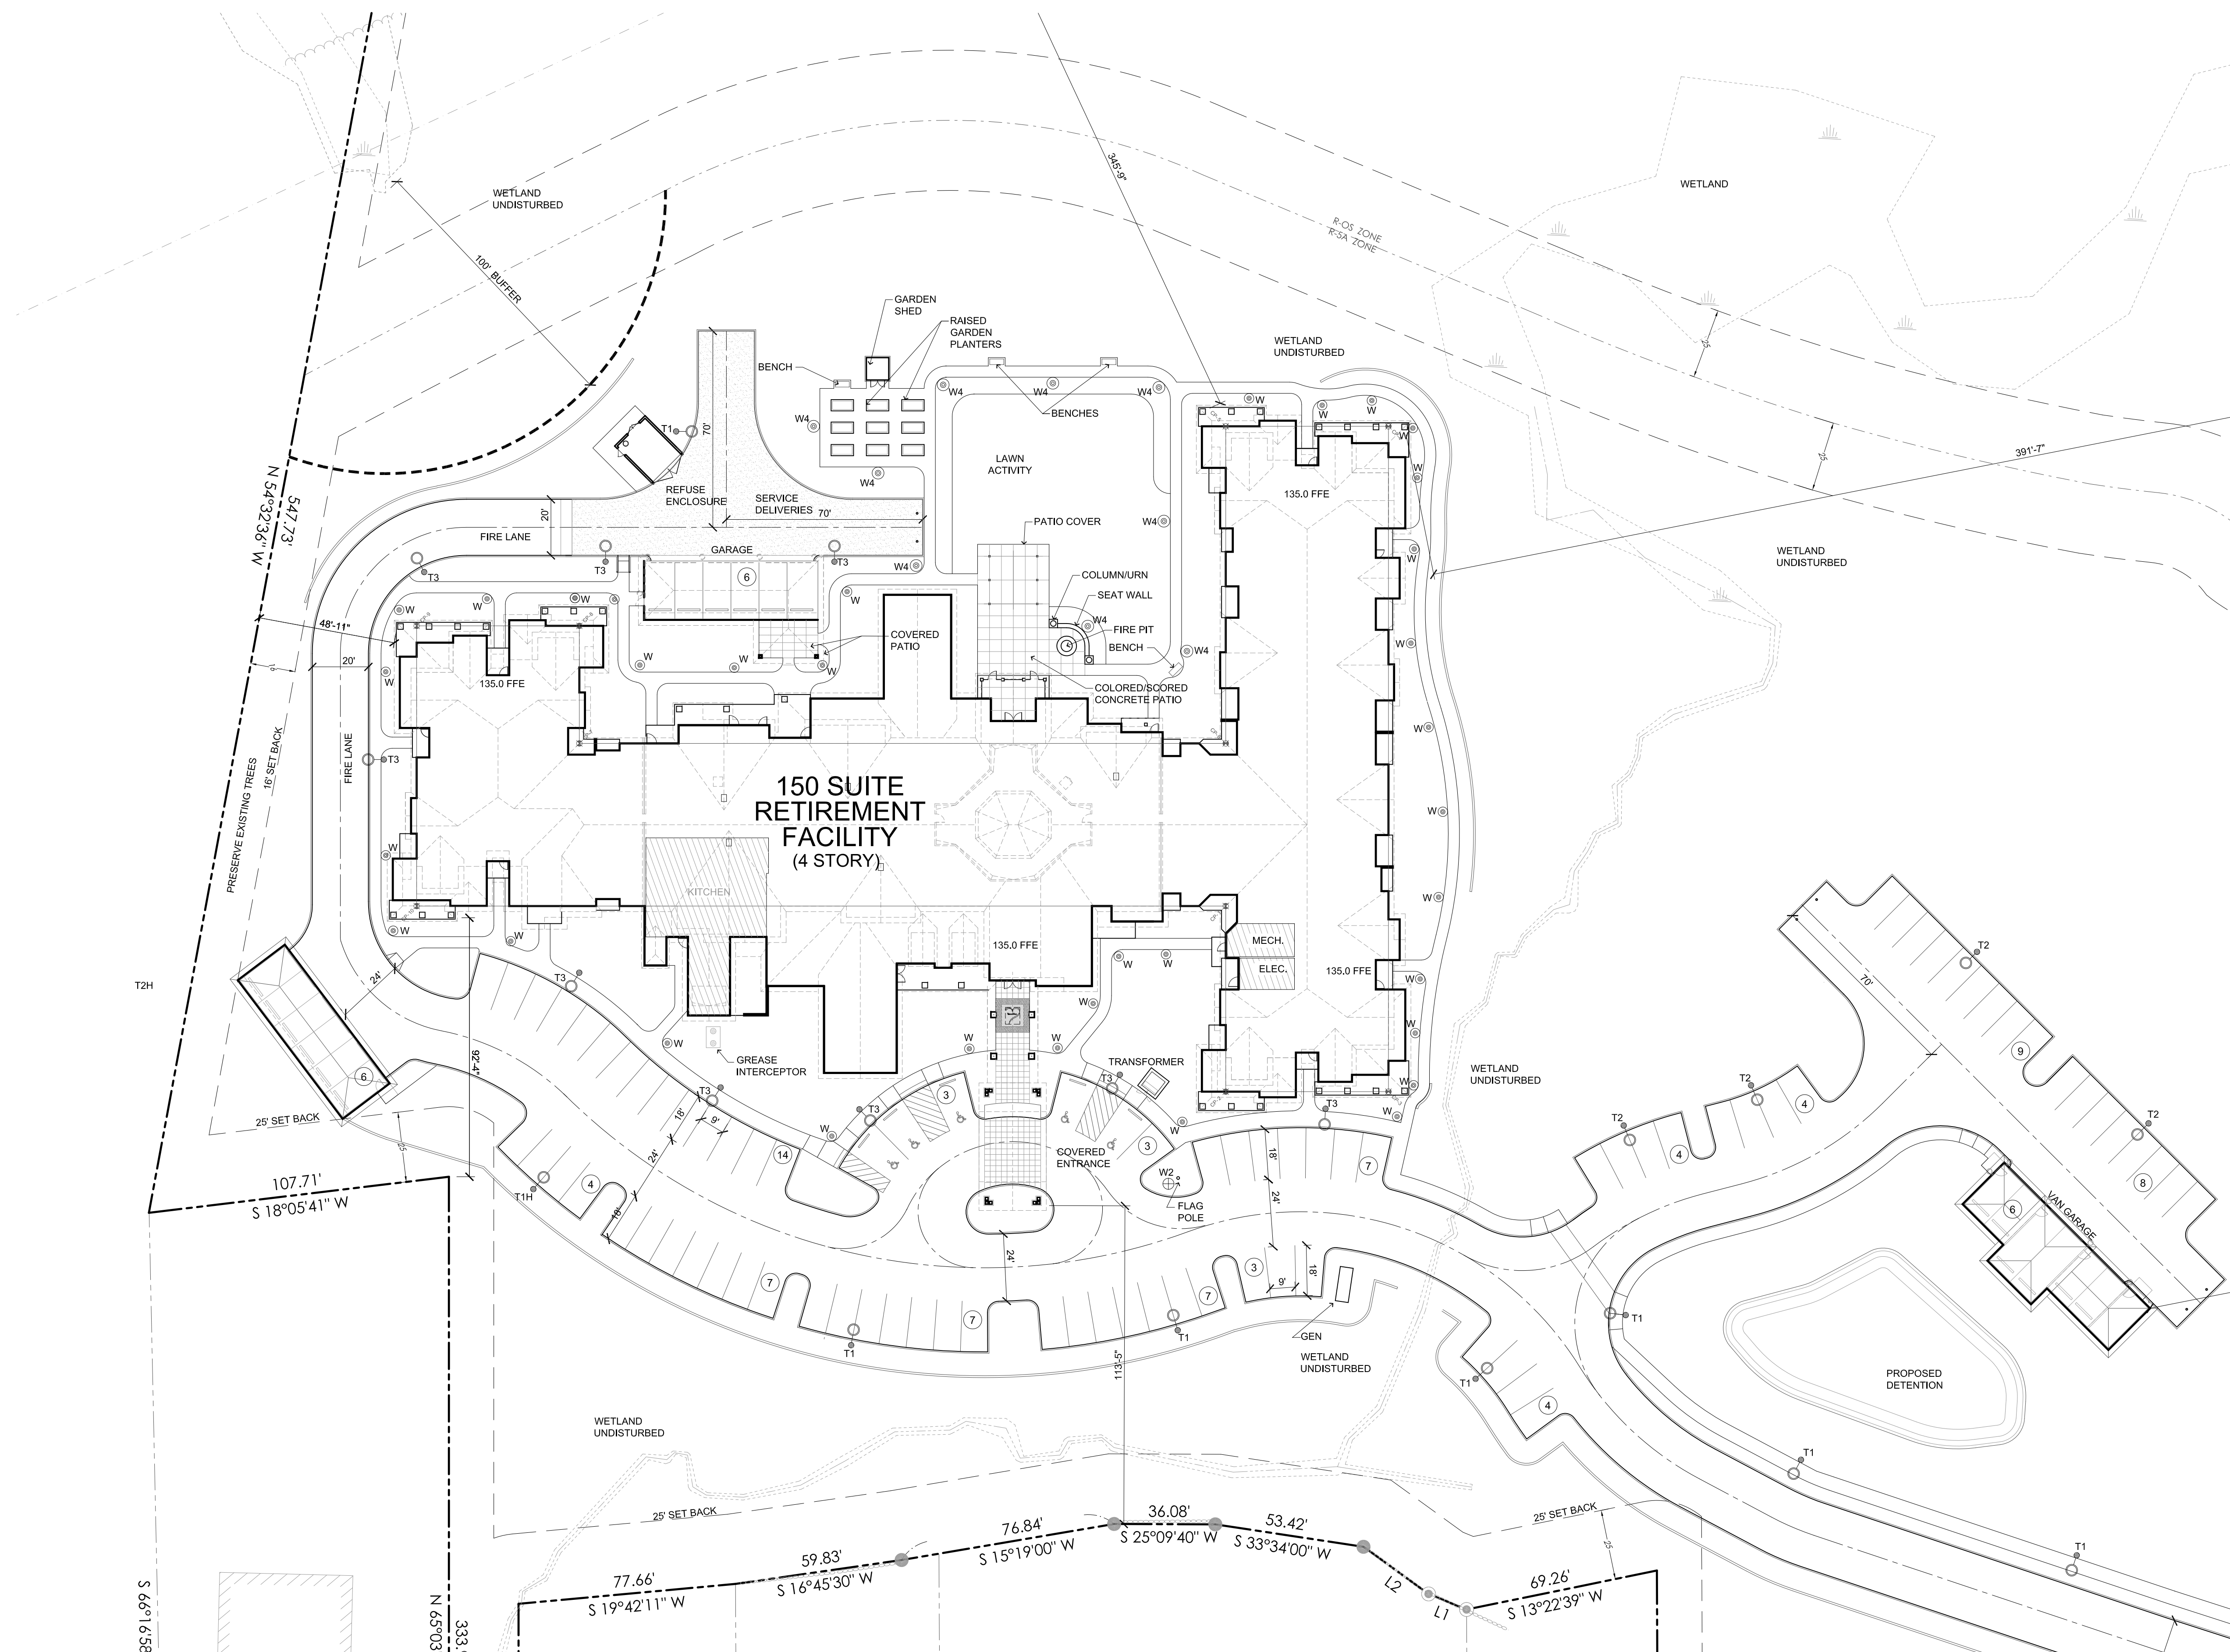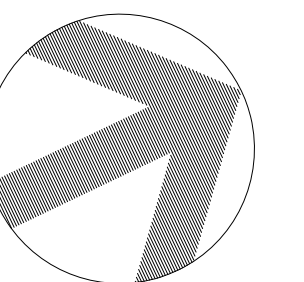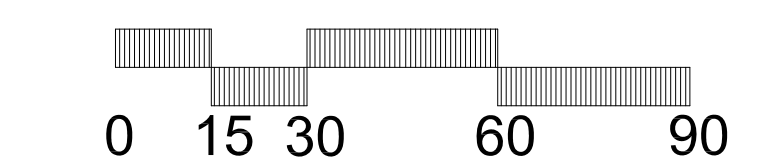

Portland Retirement Residence

Portland, Maine

lenity
architecture

3150 Kettle Court SE, Salem, Oregon 97301
P 503 399 1090 F 503 399 0565 W lenityarchitecture.com

HAWTHORN
RETIREMENT GROUP

9310 NE Vancouver Mall Dr., Suite 200
Vancouver, WA 98662-8210
(360) 213-1550 Fax (360) 213-1540