


2 ENTRY CANOPY
SCALE: 1/8" = 1'-0"

3 VAN GARAGE
SCALE: 1/8" = 1'-0"


1 REFUSE ENCLOSURE
SCALE: 1/8" = 1'-0"

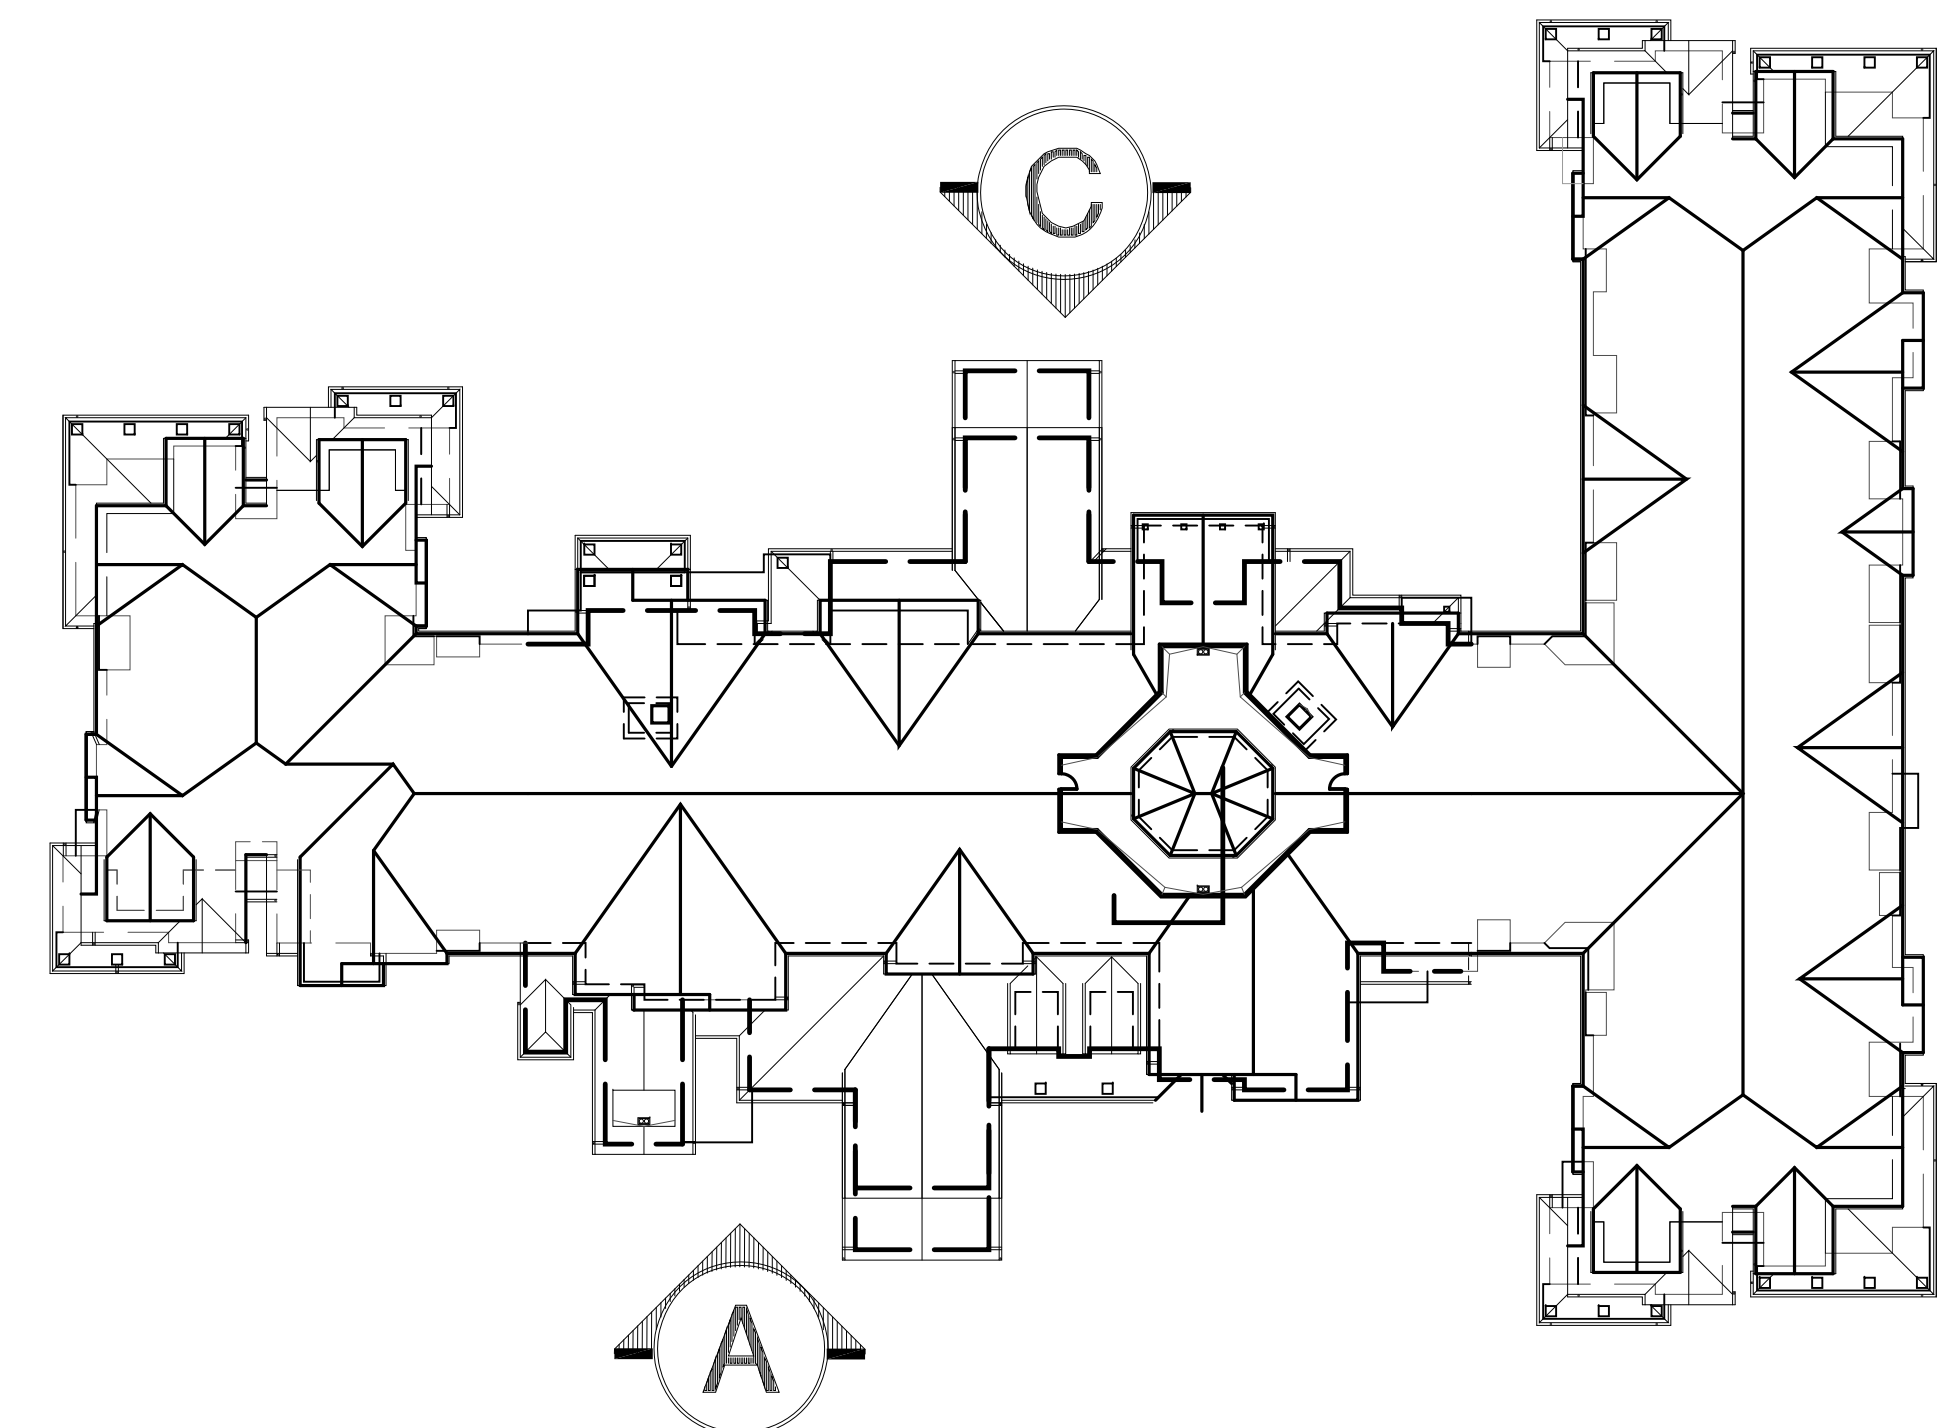


B WING B ELEVATION
SCALE: 1/8" = 1'-0" (TYP. ALL DIMS THIS SHEET ONLY)




C REAR ELEVATION
SCALE: 1/8" = 1'-0" (TYP. ALL DIMS THIS SHEET ONLY)

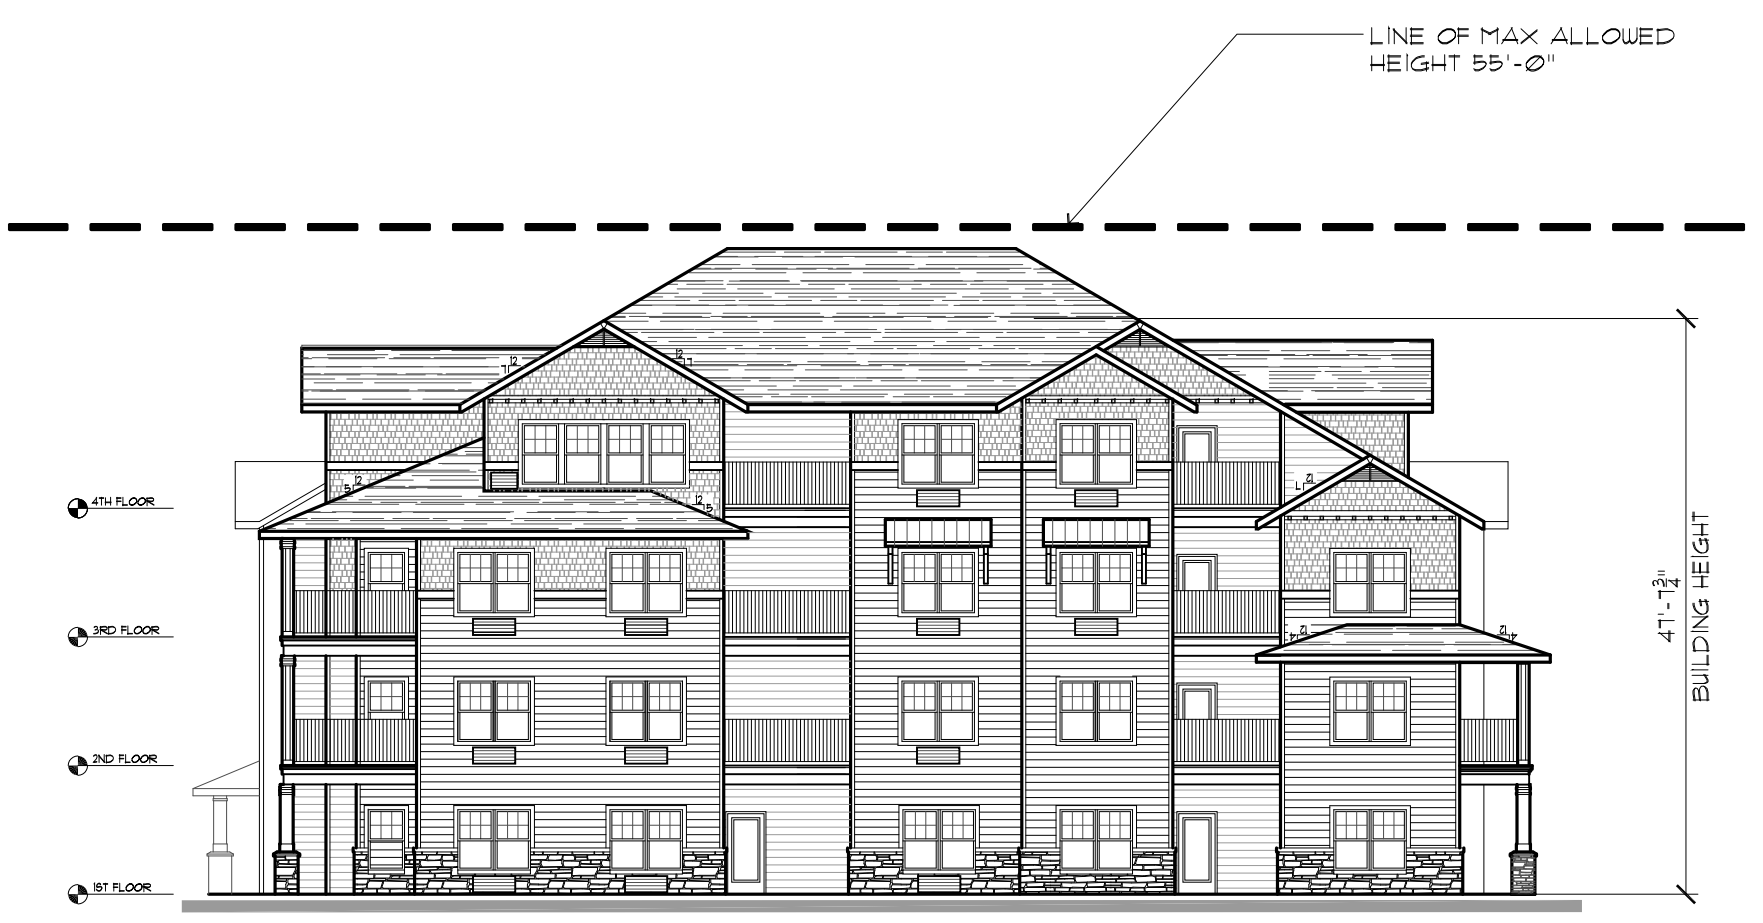

D WING B ELEVATION
SCALE: 1/8" = 1'-0" (TYP. ALL DIMS THIS SHEET ONLY)

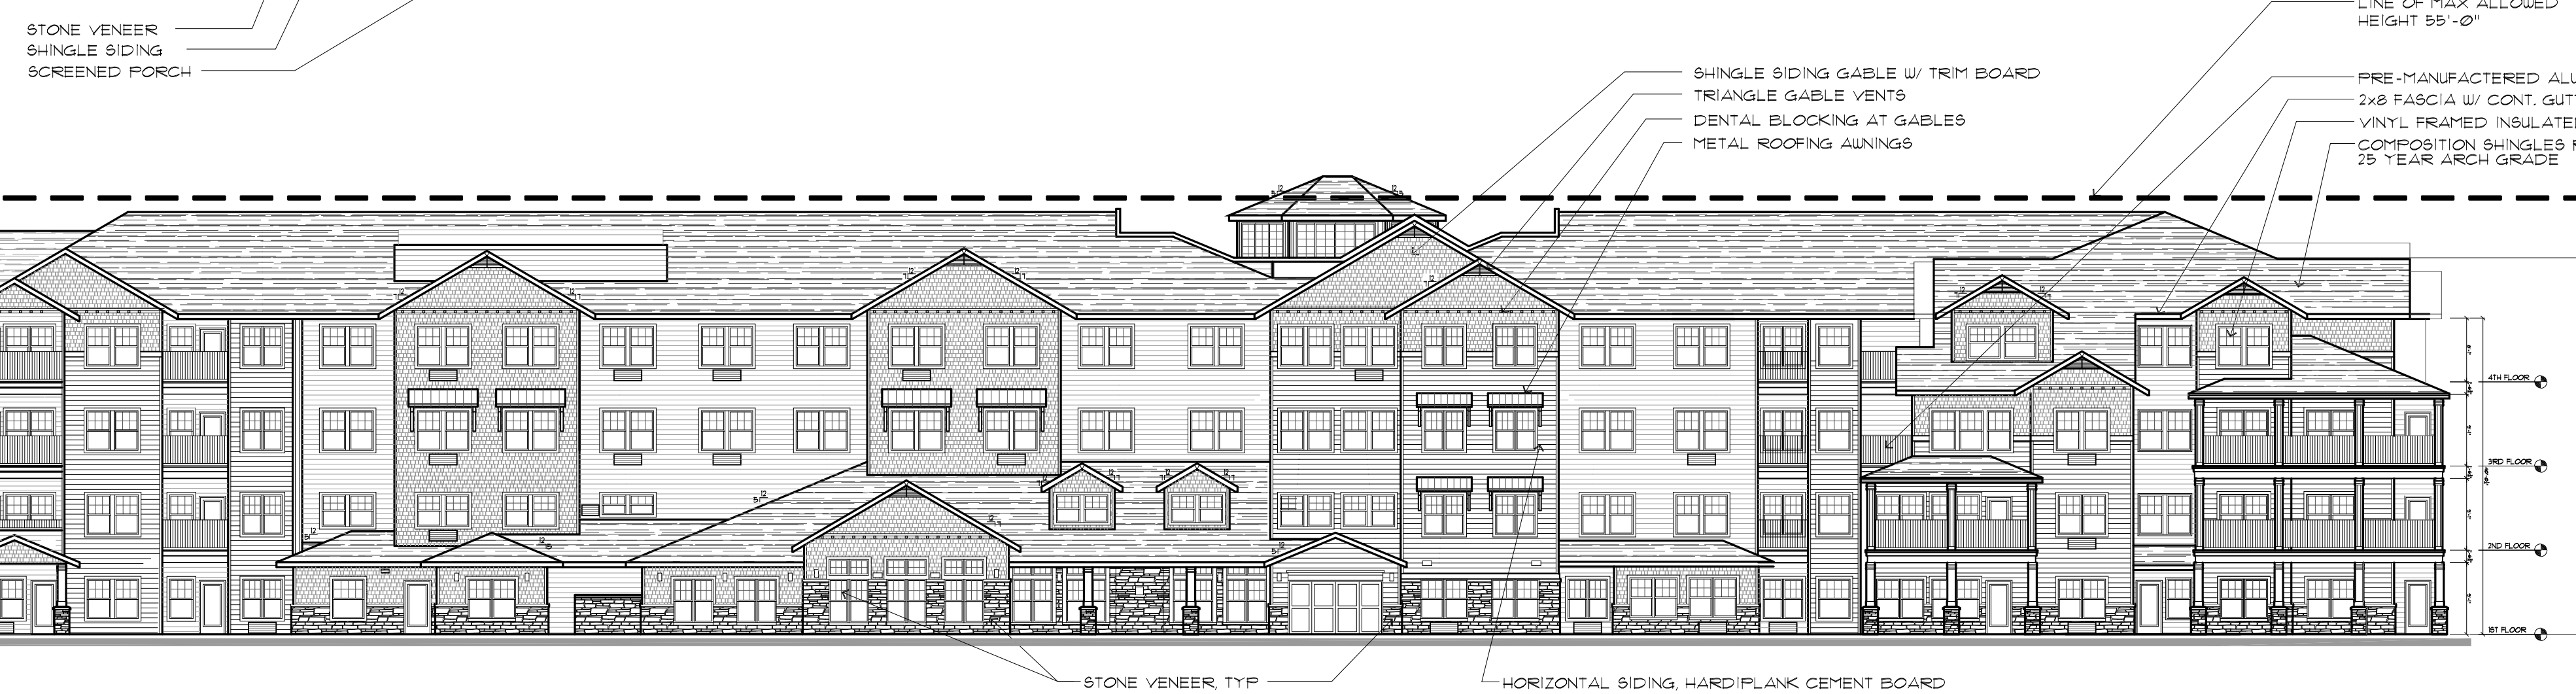

A FRONT ELEVATION
SCALE: 1/8" = 1'-0" (TYP. ALL DIMS THIS SHEET ONLY)

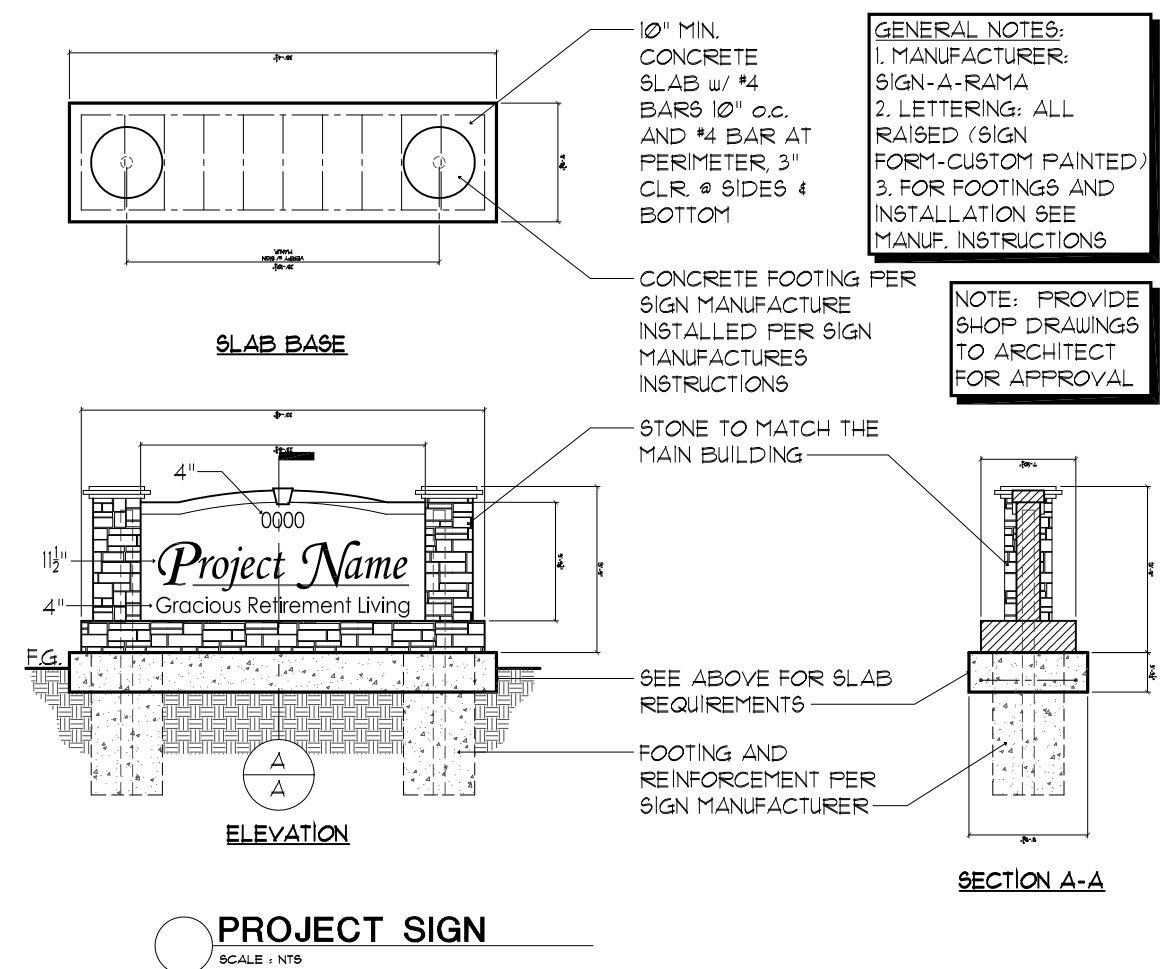

PROJECT SIGN
SCALE: 1/8" = 1'-0"

GENERAL NOTES:
1. MANUFACTURER: SIGN-A-RAMA
2. LETTERING: ALL RAISED (SIGN FORM-CUSTOM PAINTED)
3. FOR FOOTINGS AND INSTALLATION SEE MANUF. INSTRUCTIONS
NOTE: PROVIDE SHOP DRAWINGS TO ARCHITECT FOR APPROVAL