

DESIGNED	CHECKED
PDO	RAM
A. RAM 9-18-15 PLAN SUBMISSION TO CITY OF PORTLAND	
REV. BY:	DATE:
STATUS: PLAN SUBMISSION TO CITY OF PORTLAND	
THIS PLAN SHALL NOT BE MODIFIED WITHOUT WRITTEN PERMISSION FROM SEBAGO TECHNICS, INC. ANY ALTERATIONS AUTHORIZED OR OTHERWISE, SHALL BE AT THE USER'S SOLE RISK AND WITHOUT LIABILITY TO SEBAGO TECHNICS, INC.	

SEBAGO
TECHNICS


WWW.SEBAGOTECHNICS.COM
75 John Roberts Rd., Suite 1A, Lewis & Clark, OR 97140
Tel: 207-200-9100 Tel: 207-783-5656

SITE PLAN
OF: **PORTLAND RETIREMENT RESIDENCE**
802 OCEAN AVENUE
PORTLAND, ME

FOR: **HAWTHORN DEVELOPMENT GROUP, LLC**
9310 NE VANCOUVER WALL DR., STE 200
VANCOUVER, WA 98662-8210

PROJECT NO. 14432 SCALE 1" = 30'

SHEET 5 OF 14

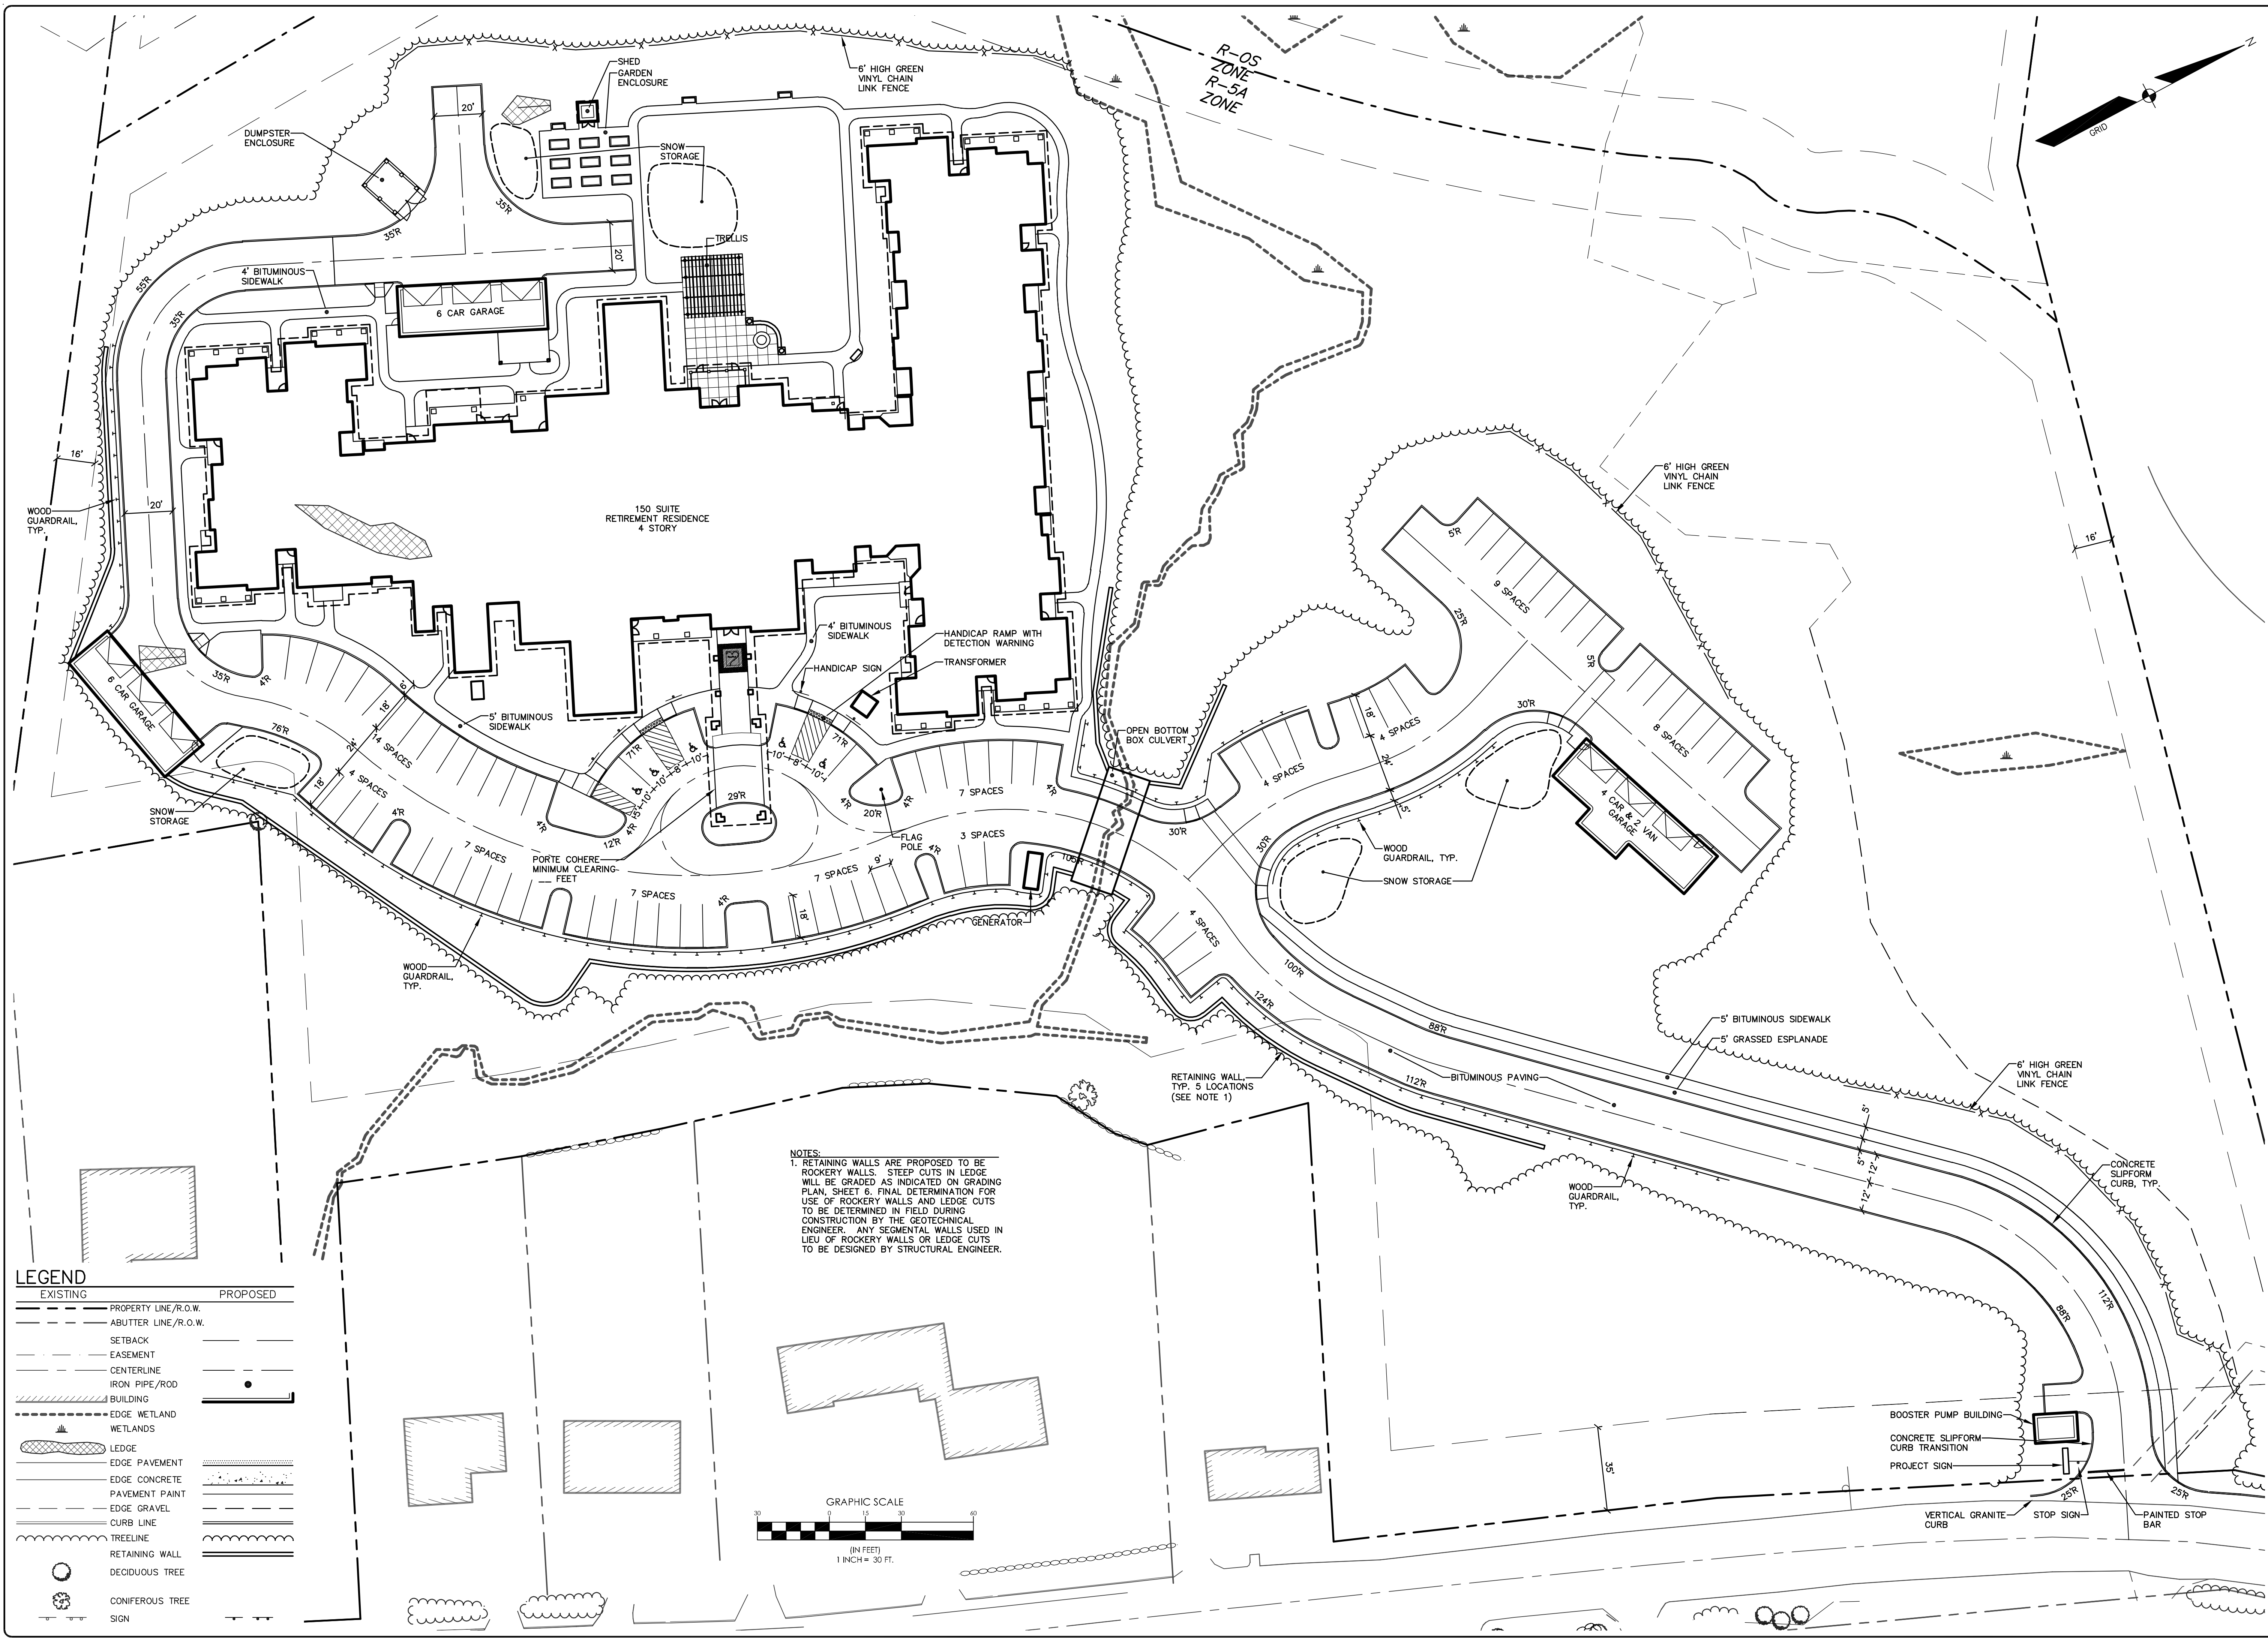

LEGEND

EXISTING	PROPOSED
PROPERTY LINE/R.O.W.	PROPERTY LINE/R.O.W.
ABUTTER LINE/R.O.W.	ABUTTER LINE/R.O.W.
SETBACK	SETBACK
EASEMENT	EASEMENT
CENTERLINE	CENTERLINE
IRON PIPE/ROD	IRON PIPE/ROD
BUILDING	BUILDING
EDGE WETLAND	EDGE WETLAND
WETLANDS	WETLANDS
LEDGE	LEDGE
EDGE PAVEMENT	EDGE PAVEMENT
EDGE CONCRETE	EDGE CONCRETE
PAVEMENT PAINT	PAVEMENT PAINT
EDGE GRAVEL	EDGE GRAVEL
CURB LINE	CURB LINE
TREELINE	TREELINE
RETAINING WALL	RETAINING WALL
DECIDUOUS TREE	DECIDUOUS TREE
CONIFEROUS TREE	CONIFEROUS TREE
SIGN	SIGN

NOTES:
1. RETAINING WALLS ARE PROPOSED TO BE ROCKERY WALLS. STEEP CUTS IN LEDGE WILL BE GRADED AS INDICATED ON GRADING PLAN, SHEET 6. FINAL DETERMINATION FOR USE OF ROCKERY WALLS AND LEDGE CUTS TO BE DETERMINED IN FIELD DURING CONSTRUCTION BY THE GEOTECHNICAL ENGINEER. ANY SEGMENTAL WALLS USED IN LIEU OF ROCKERY WALLS OR LEDGE CUTS TO BE DESIGNED BY STRUCTURAL ENGINEER.

