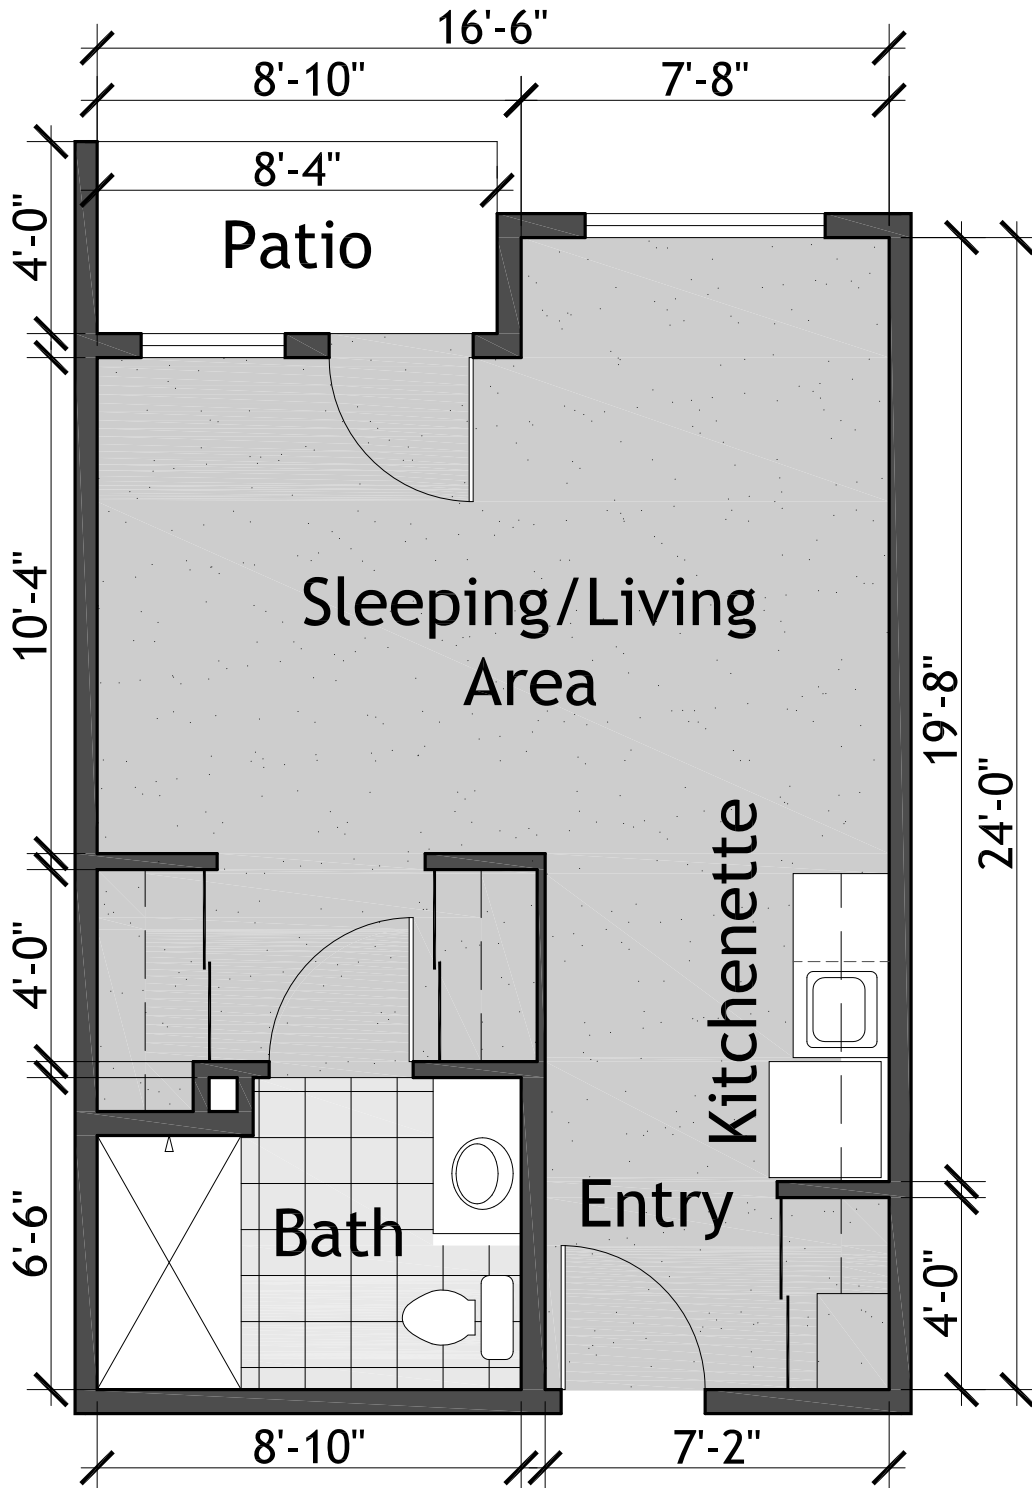
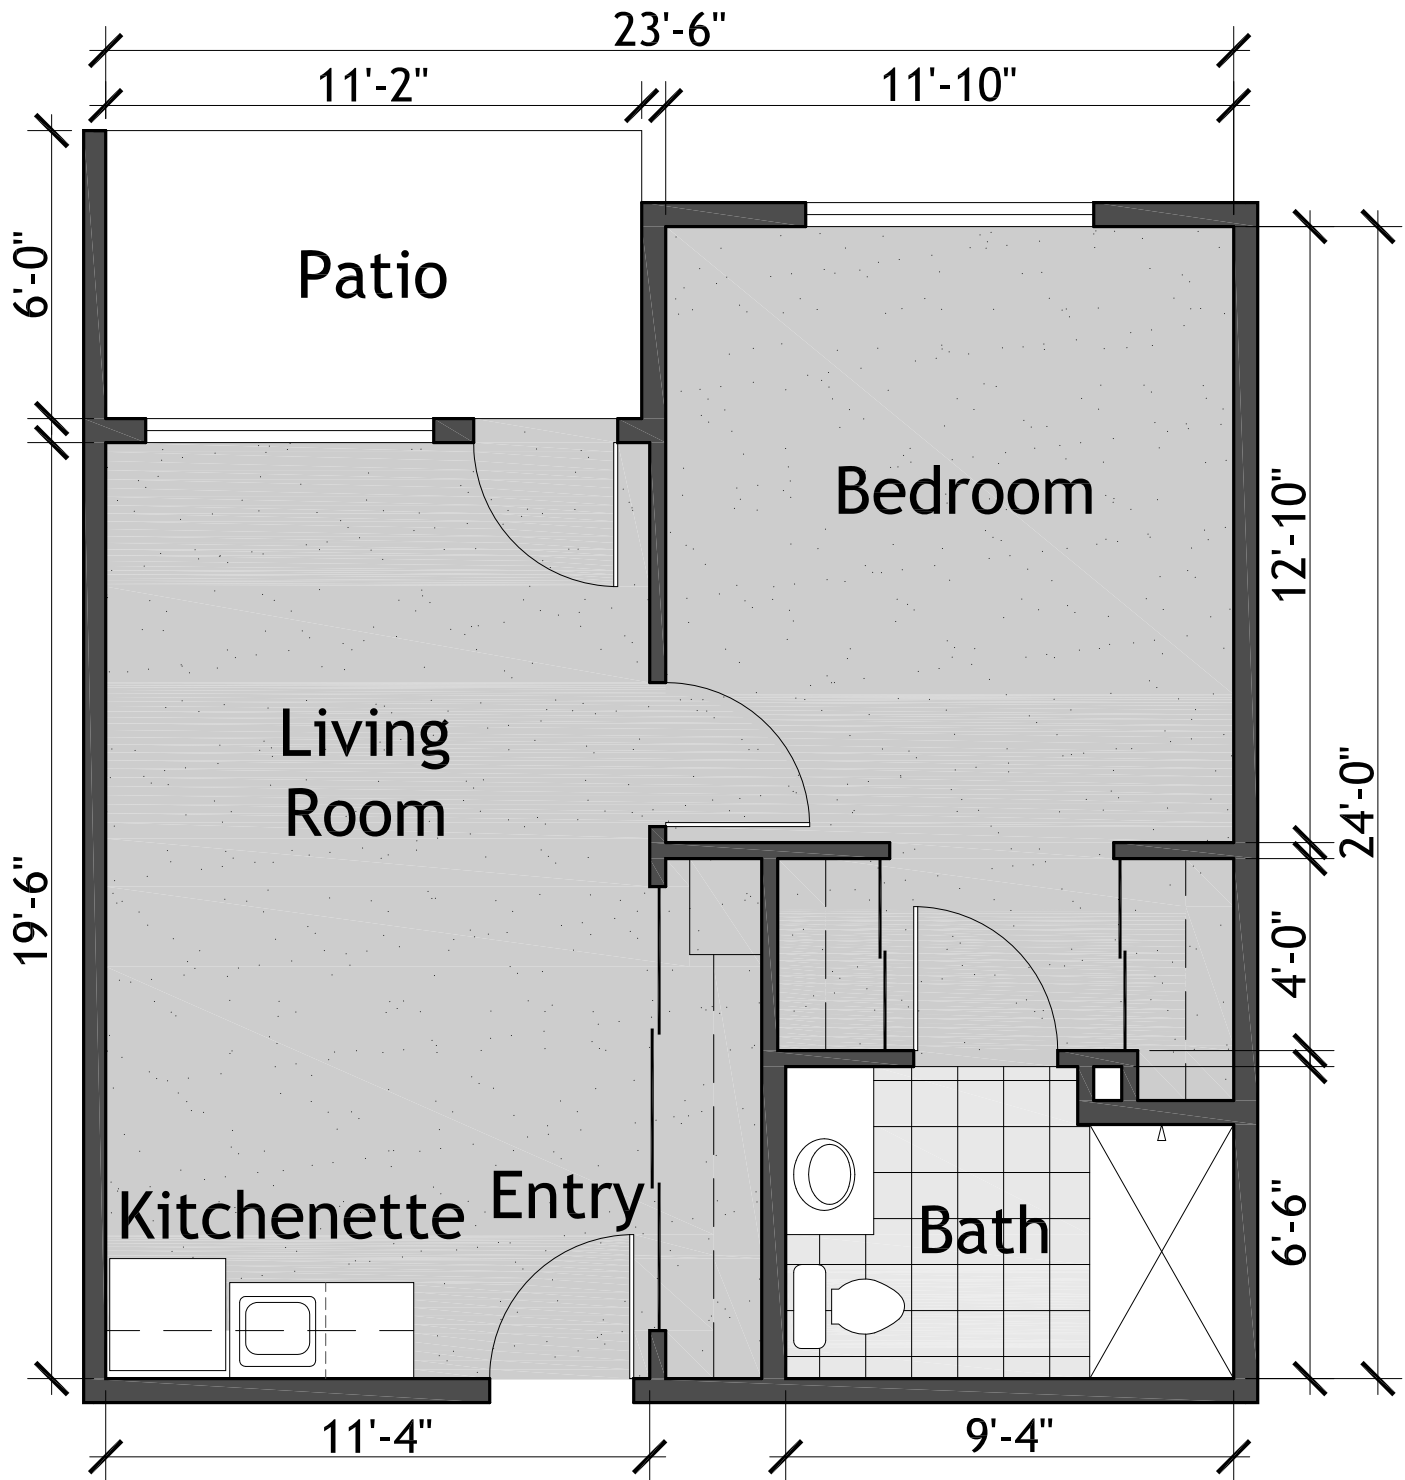

Section 21. Typical Unit Plans/Floor Plans



TYPICAL SUITE A
SCALE: 1/4" = 1'-0"

Portland Retirement Residence

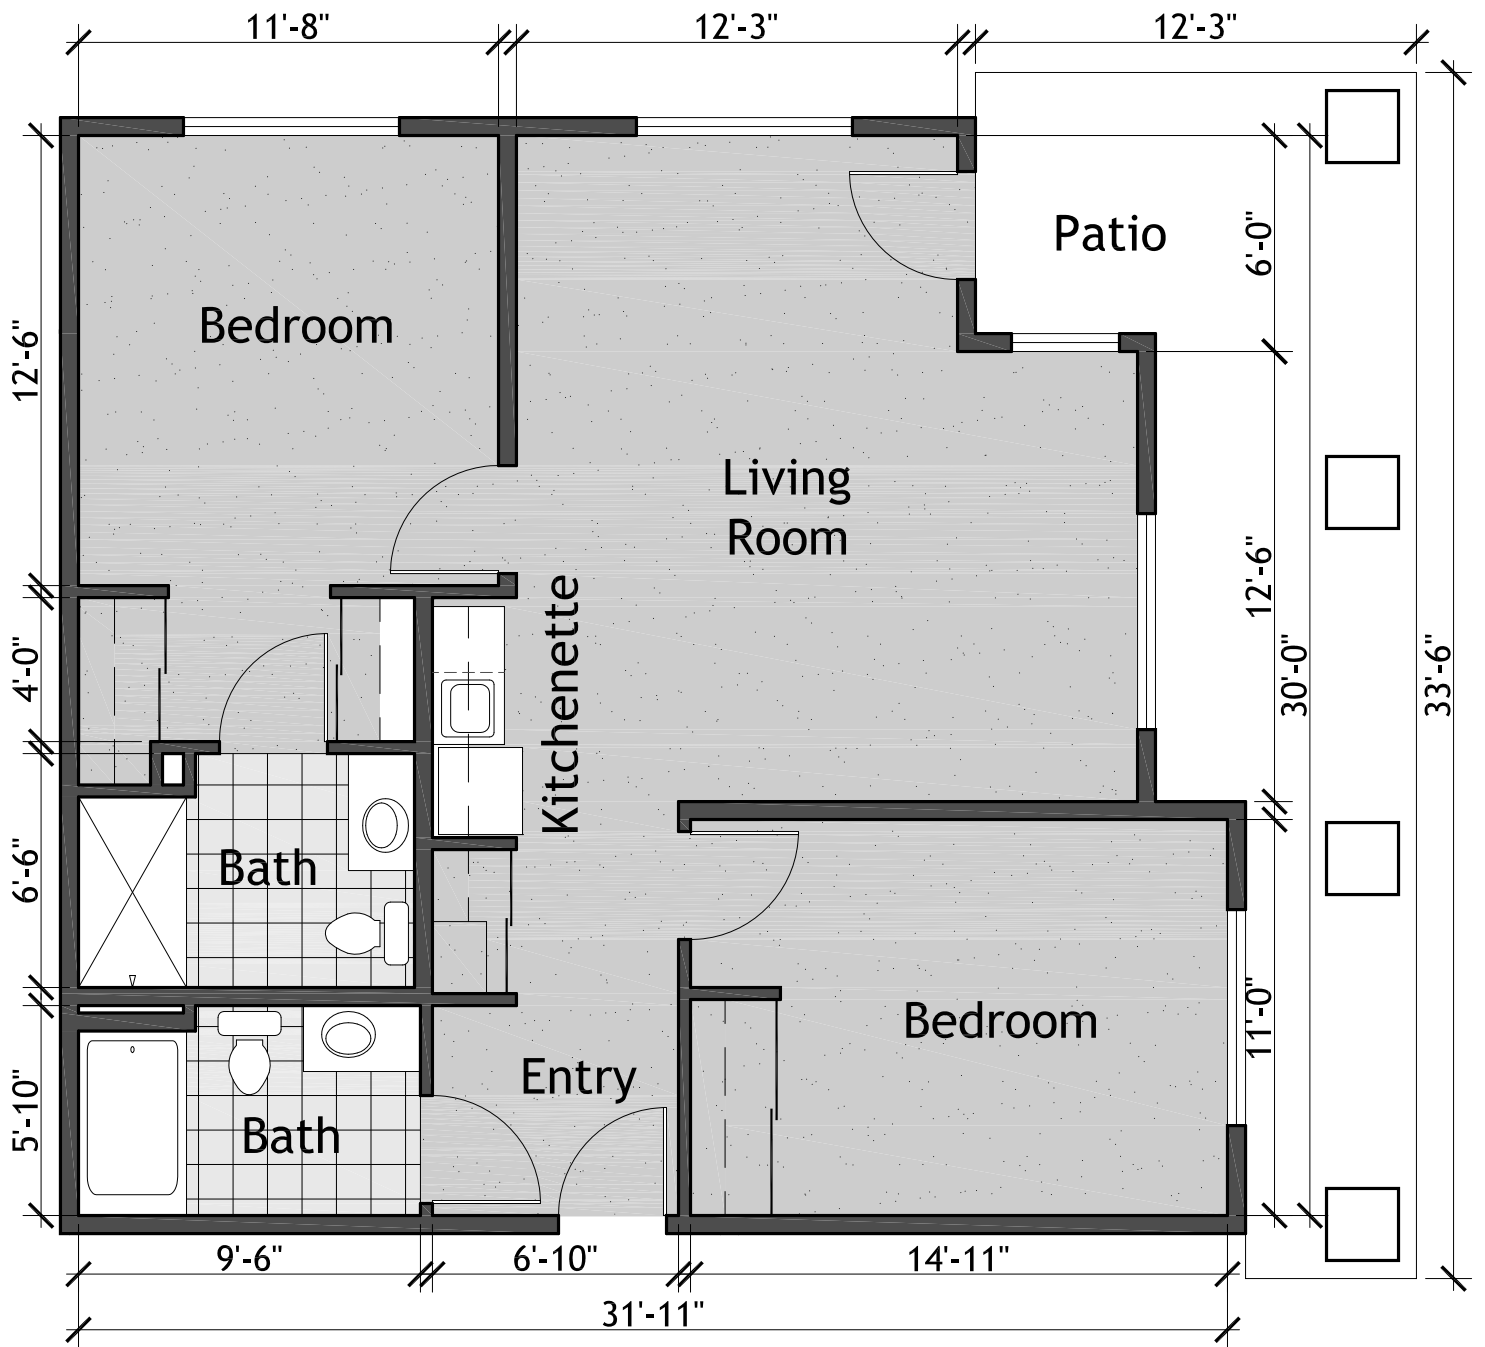
Portland, ME



TYPICAL SUITE B
SCALE: 1/4" = 1'-0"

Portland Retirement Residence

Portland, ME



TYPICAL SUITE C
SCALE: 3/16" = 1'-0"

Portland Retirement Residence

Portland, ME