




**2** SCREEN WALL  
SCALE: 3/4" = 1'-0"

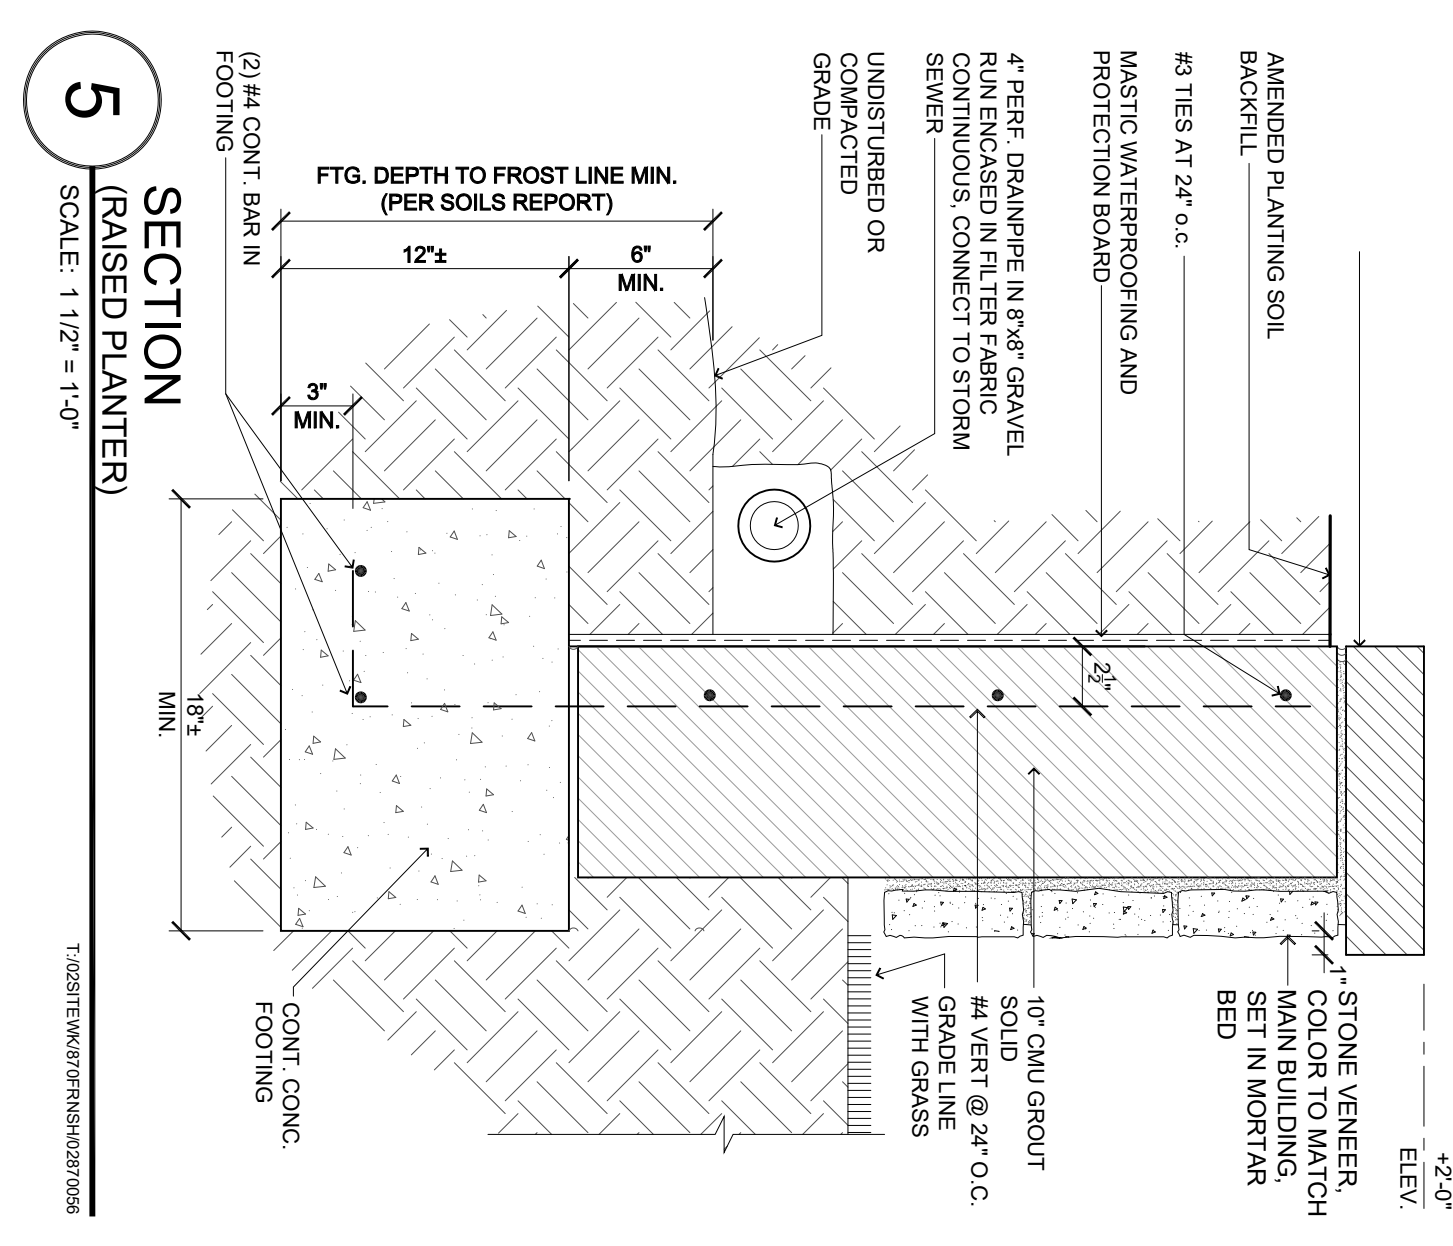


**5** SECTION (RAISED PLANTER)  
SCALE: 1 1/2" = 1'-0"

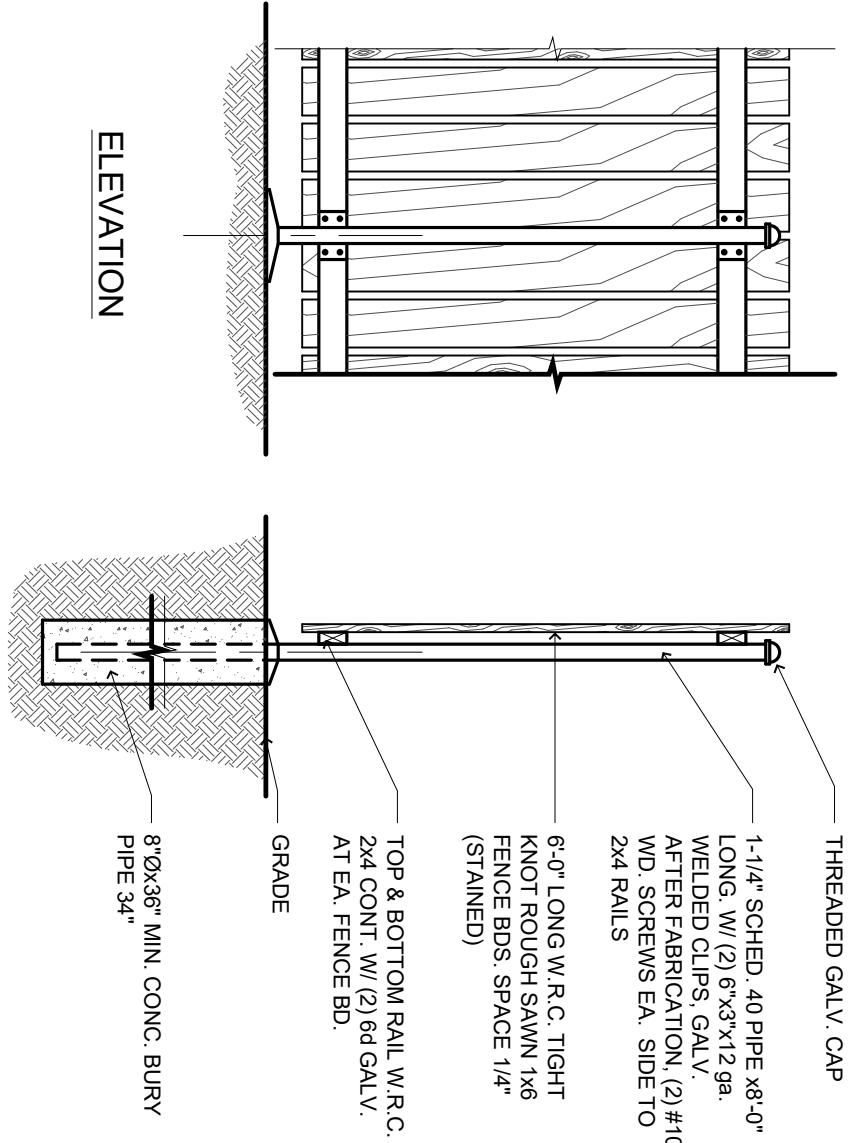


**7** FENCE  
SCALE: N.T.S.

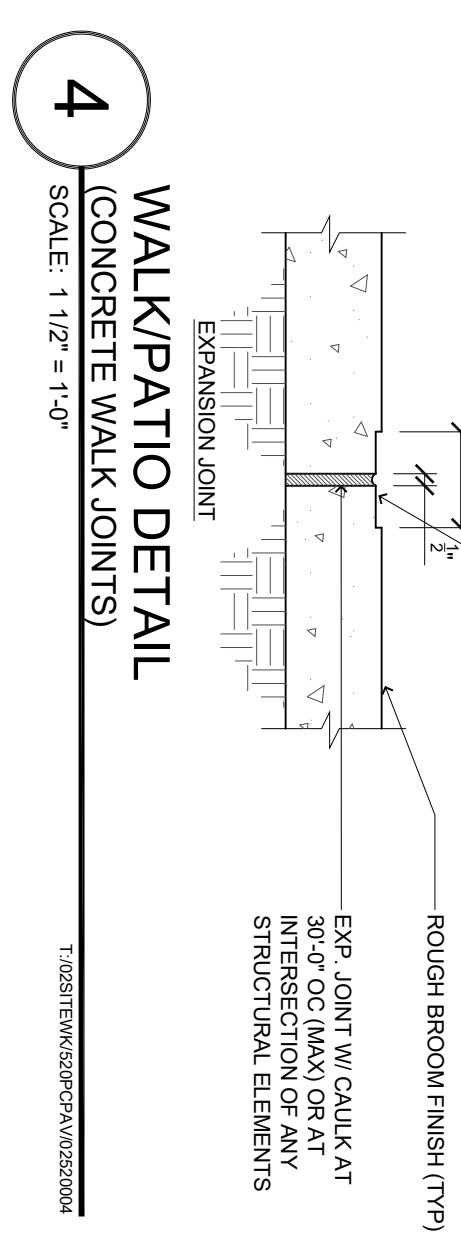


**4** WALK/PATIO DETAIL (CONCRETE WALK JOINTS)  
SCALE: 1 1/2" = 1'-0"

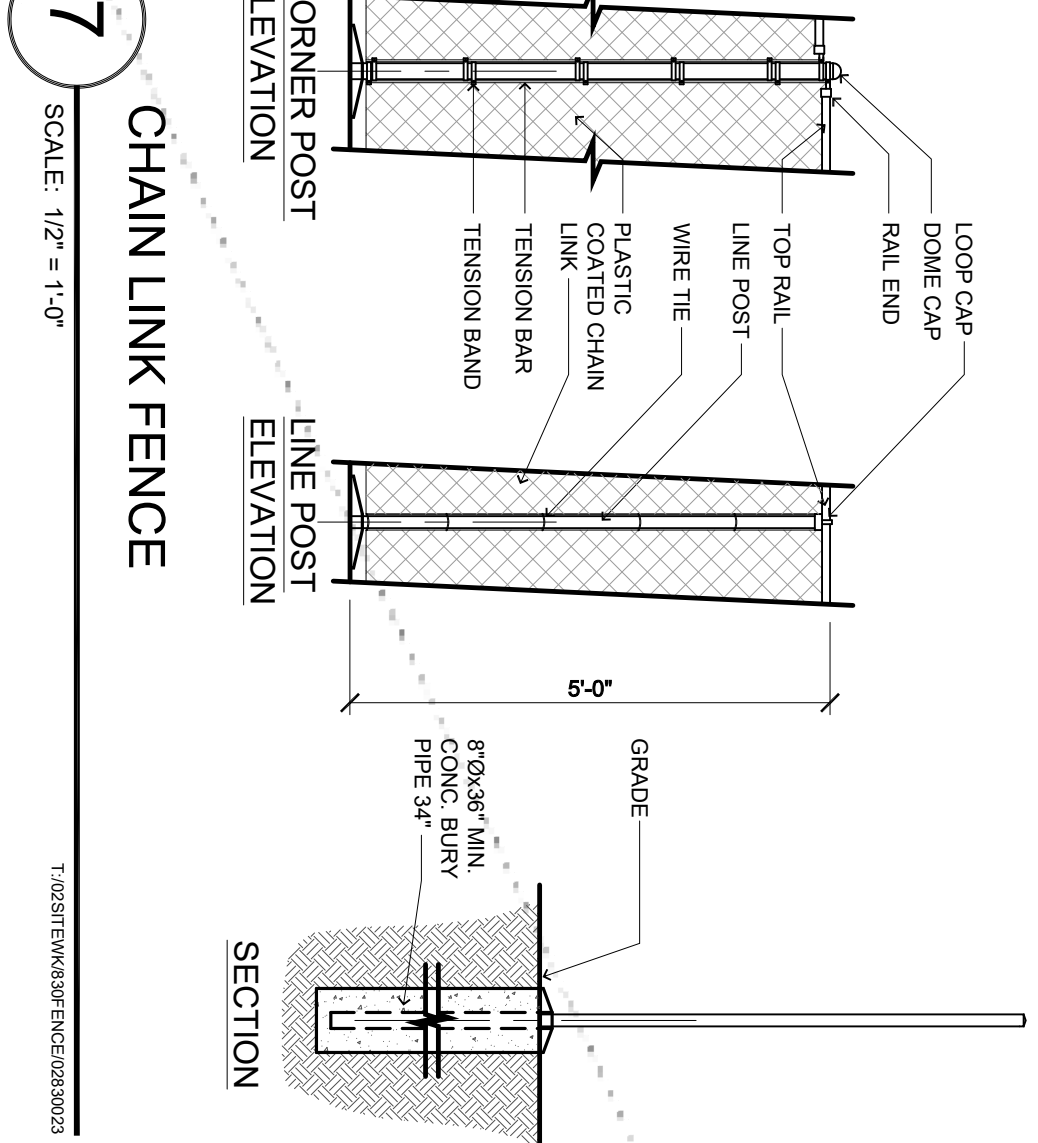


**7** CHAIN LINK FENCE  
SCALE: 1 1/2" = 1'-0"

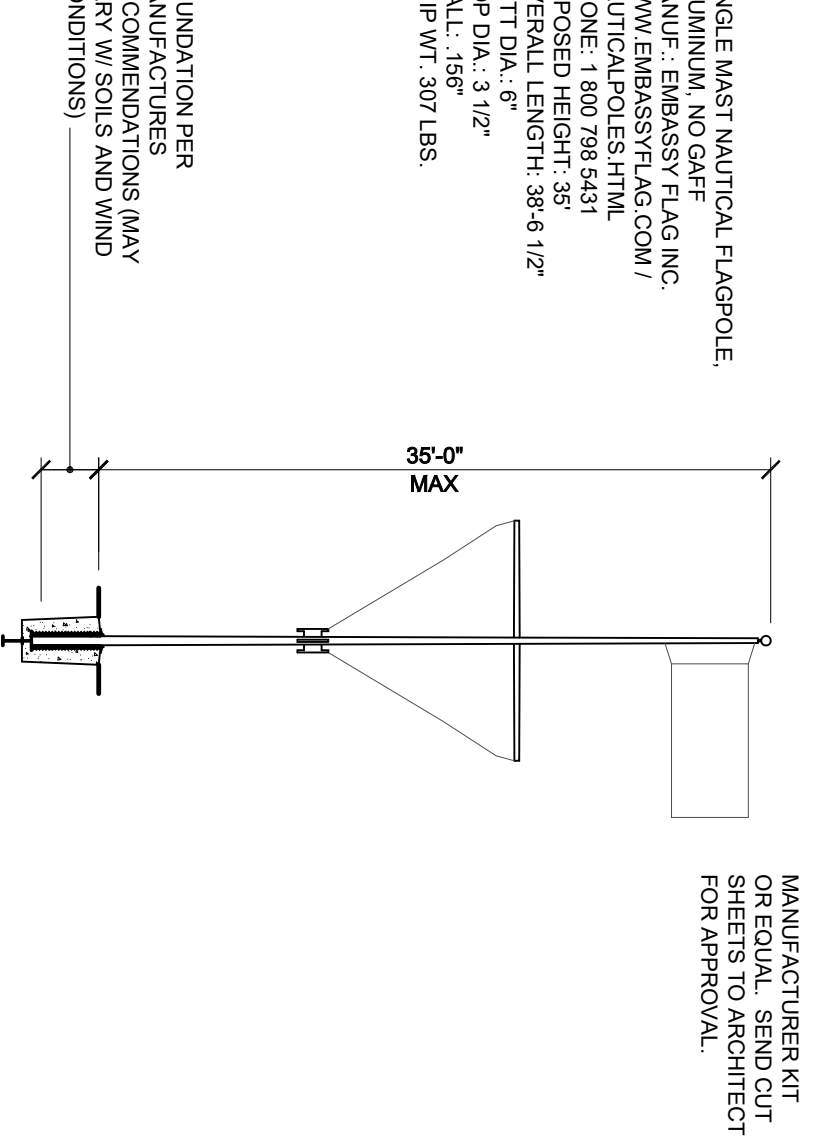

**6** SINGLE MAST NAUTICAL FLAG POLE  
SCALE: NOT TO SCALE

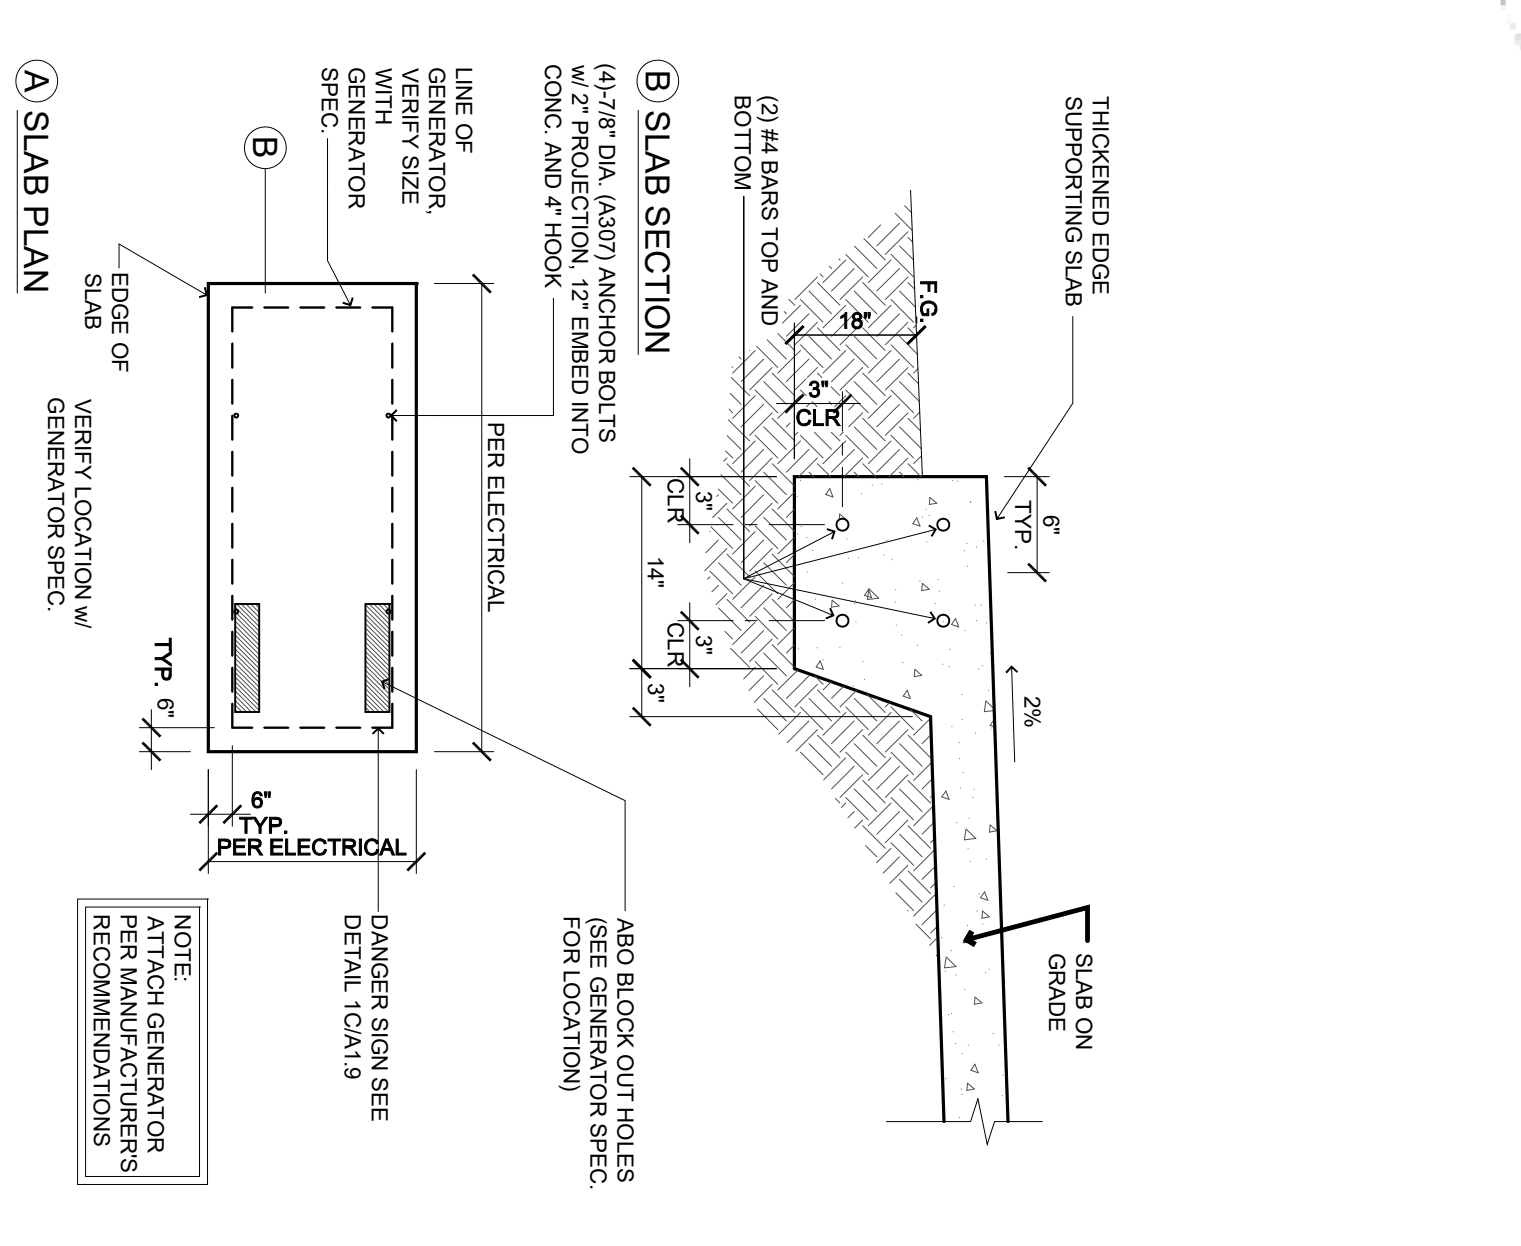

**3** GENERATOR SLAB (LAYOUT)  
SCALE: 1/4" = 1'-0"

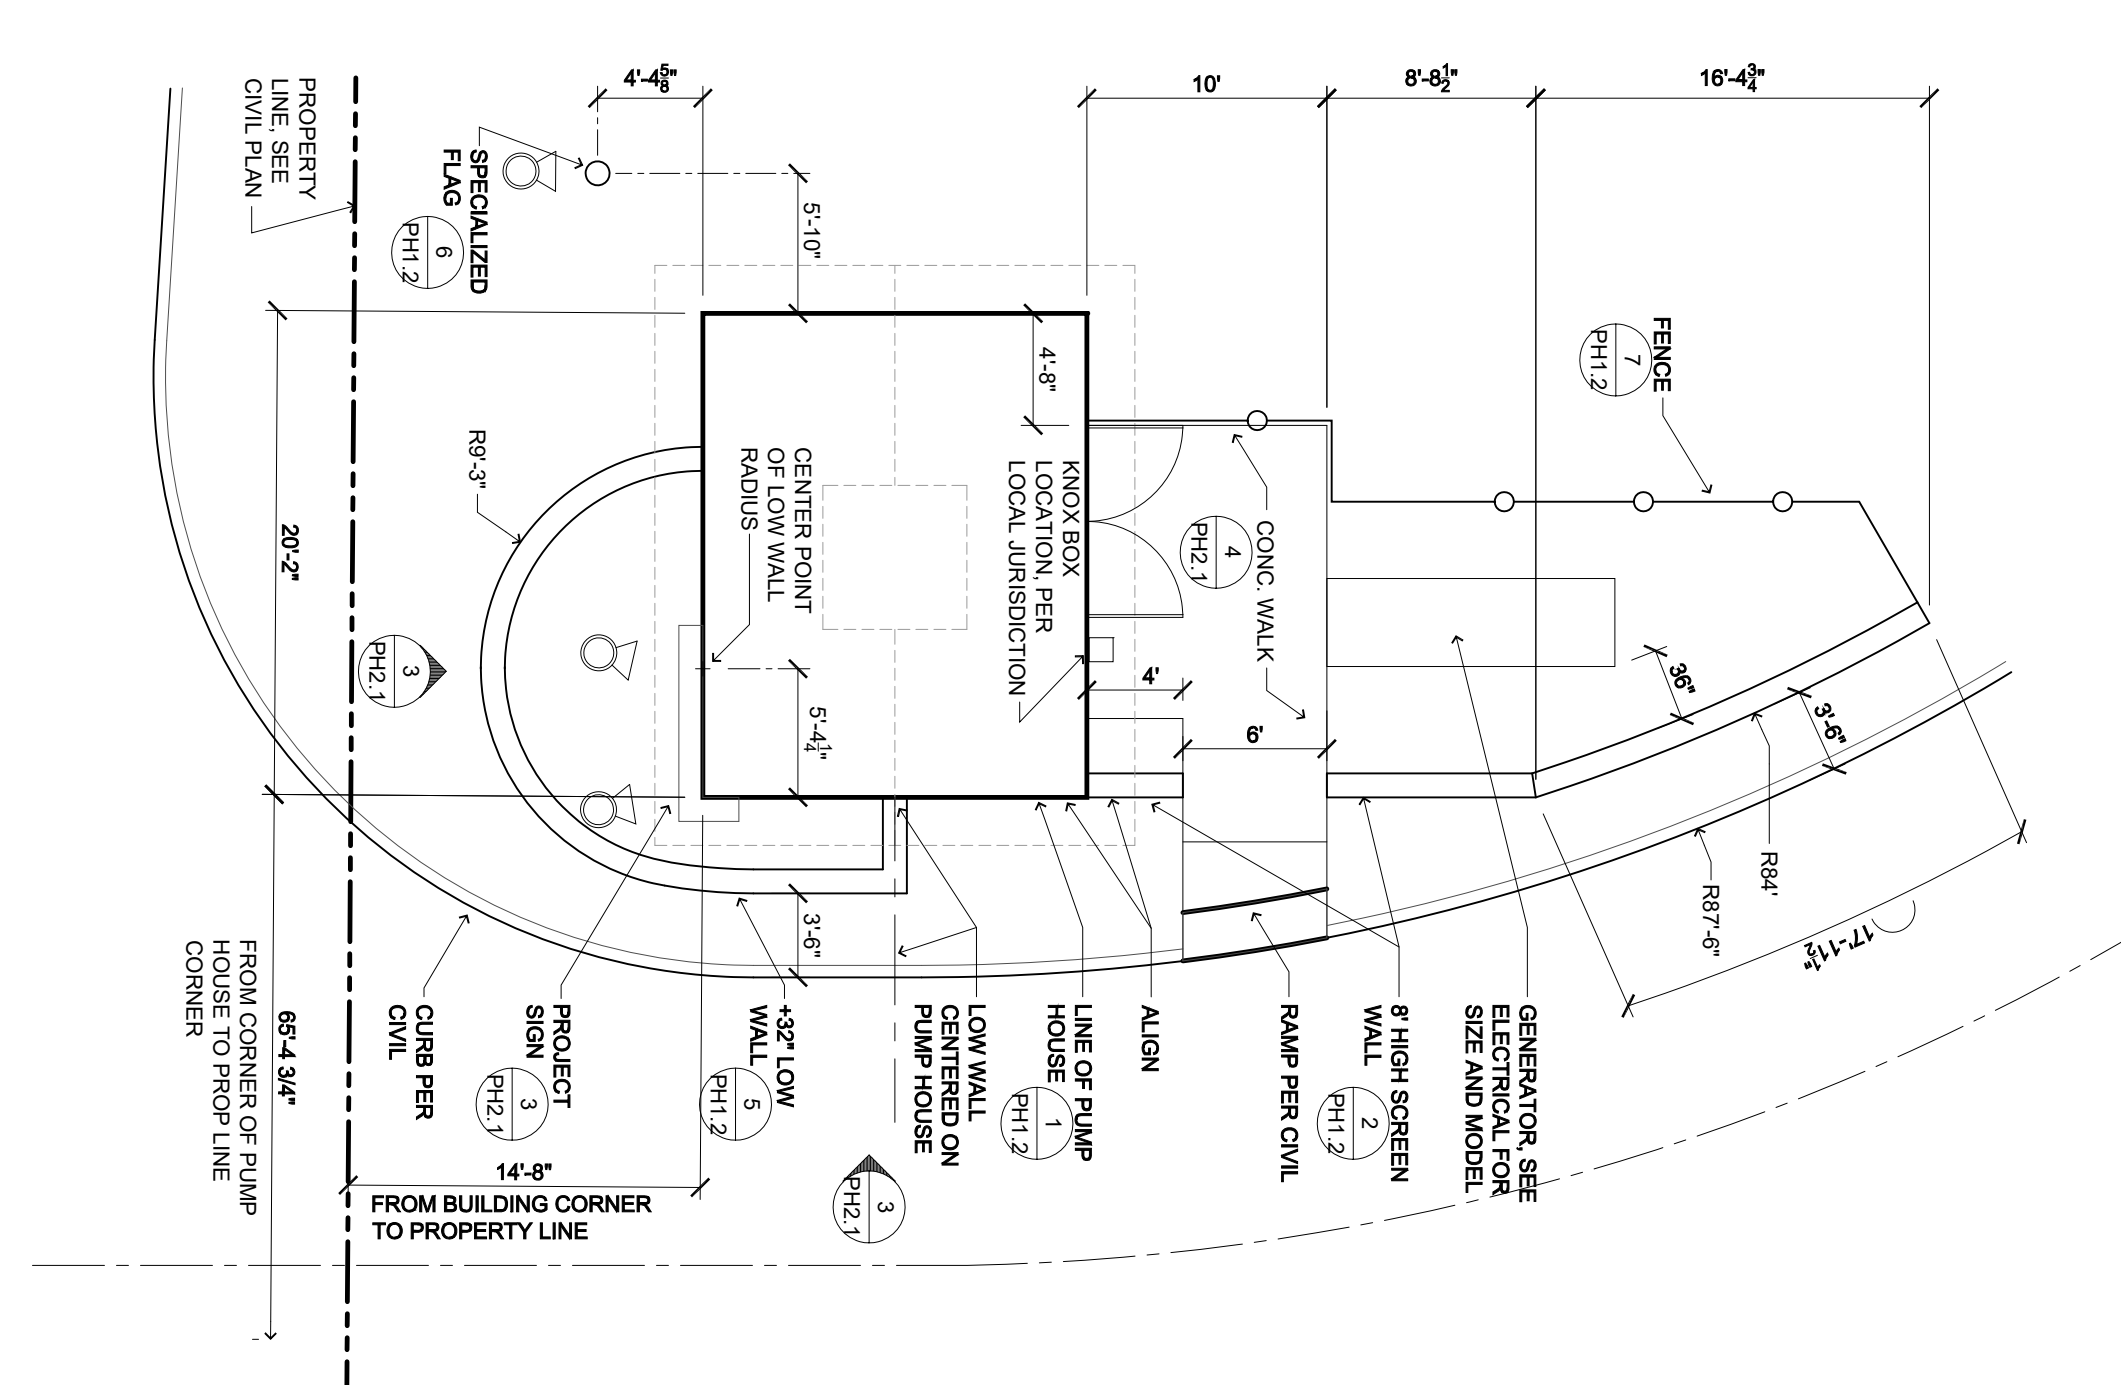

**1** ENLARGED SITE PLAN (PUMP HOUSE)  
SCALE: 1/8" = 1'-0"

**6** SINGLE MAST NAUTICAL FLAG POLE  
SCALE: NOT TO SCALE

**3** GENERATOR SLAB (LAYOUT)  
SCALE: 1/4" = 1'-0"

**1** ENLARGED SITE PLAN (PUMP HOUSE)  
SCALE: 1/8" = 1'-0"

COLSON AND COLSON  
GENERAL CONTRACTOR, INC.  
2260 MCGILCHRIST STREET SE, SUITE 200  
SALEM, OREGON, 97302  
PHONE (503) 586-7401

**lenity**  
architecture  
3150 Kettle Court SE, Salem, Oregon 97301  
P 503.399.1090 F 503.399.0565 W lenityarchitecture.com

PORTLAND  
RETIREMENT RESIDENCE  
802 OCEAN AVE. PORTLAND, MAINE 04103

**PUMP HOUSE SITE PLAN DETAILS**

DATE: 5/27/2016  
REVISED DATE:  
SHEET  
PH1.2