

WILLIAMS


SCOTSMAN

AN ALGECO SCOTSMAN COMPANY

800.782.1500
WWW.WILLIAMSCOTT.COM

MO3610

MOBILE OFFICE
FLOOR PLAN

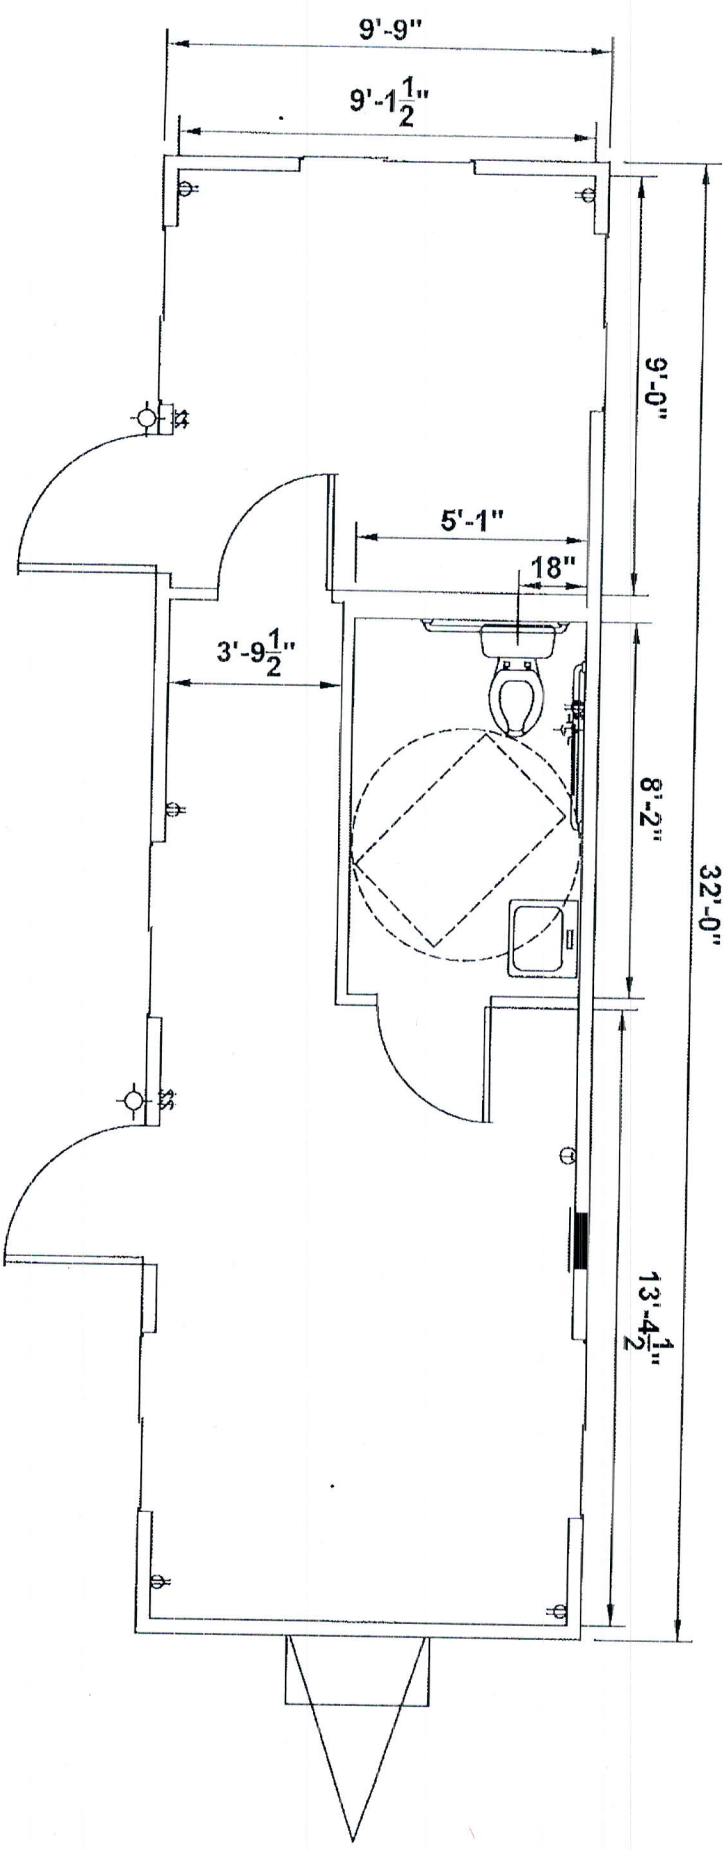

CAD FILE:	WS2D13-	DWG #:	A-1	REV#:	0	REP:		APPROVAL:	
SCALE:	3/16" = 1'	SERIAL#:		DATE:		DWN BY:		DATE:	

THE USE OF THIS DRAWING FOR ANY YEARS OTHER THAN INTENDED IS STRICTLY PROHIBITED WITHOUT THE PRIOR WRITTEN CONSENT OF AN AUTHORIZED WILLIAMS SCOTSMAN REPRESENTATIVE.
Williams Scotsman, Inc. All Rights Reserved.