


ANDERSON 400 SERIES BLACK WINDOWS					
NUM.	MANUF. #	R.O. - W' x H"	QTY.	GRILLS	NOTES
(A)	TW30410	3'-2 1/2" x 5'-0 1/2"	4	4/1	DBL HUNG. EGRESS
(B)	TW30410	3'-2 1/2" x 5'-0 1/2"	1	4/1	DBL HUNG. EGRESS TEMP GLS
(C)	TW30410-2	6'-3 1/2" x 5'-0 1/2"	2	4/1	MULLED DBL HUNG. EGRESS
(D)	TW30410-3	9'-5 1/2" x 5'-0 1/2"	1	4/1	TRIP. MULLED DBL HUNG. EGRS
(E)	TW30310	3'-2 1/2" x 4'-0 1/2"	4	4/1	DBL HUNG.
(F)	TW30310-2	6'-3 1/2" x 4'-0 1/2"	1	4/1	DBL HUNG.
(G)	TW3032	3'-2 1/2" x 3'-4 1/2"	1	4/1	DBL HUNG.
(H)	TW30210	3'-2 1/2" x 3'-0 1/2"	4	4/1	DBL HUNG.
(I)	TW2432	2'-6 1/2" x 3'-4 1/2"	1	4/1	DBL HUNG.
(J)	AN61	6'-0 1/2" x 1'-9"	1	4 LT	AWNING, OPERABLE
(K)	A31	3'-0 1/2" x 2'-0 1/2"	4	4 LT	AWNING, OPERABLE
(L)	FWH90611SASR	9'-0" x 6'-11"	1	4 LT	FRENCHWOOD HINGED PATIO
(M)	THERMA-TRU	FRONT DOOR T.B.D.	1		3/0 - 6/8
(N)	THERMA-TRU	GARAGE SIDE DOOR T.B.D.	1		3/0 - 6/8
(O)		20 MIN FIRE RATED DOOR T.B.D.	1		2/6 - 6/8


FIRST FLOOR WALL HEIGHT INFO	
	HATCHED INDICATED TOP PLATE @ 10'-2 3/8" ABOVE TOP OF FOUND. WALL.
	HATCHED INDICATED TOP PLATE @ 10'-8 1/2" ABOVE TOP OF FOUND. WALL.
	NON-HATCHED WALLS INDICATED TOP PLATE @ 9'-1 1/8" A.S.F.

NOTE: (S) INDICATES COMBO SMOKE & CO DETECTOR LOCATION

1ST FLOOR .....1038 SQ. FT.  
2ND FLOOR .....1175 SQ. FT.  
TOTAL .....2213 SQ. FT.

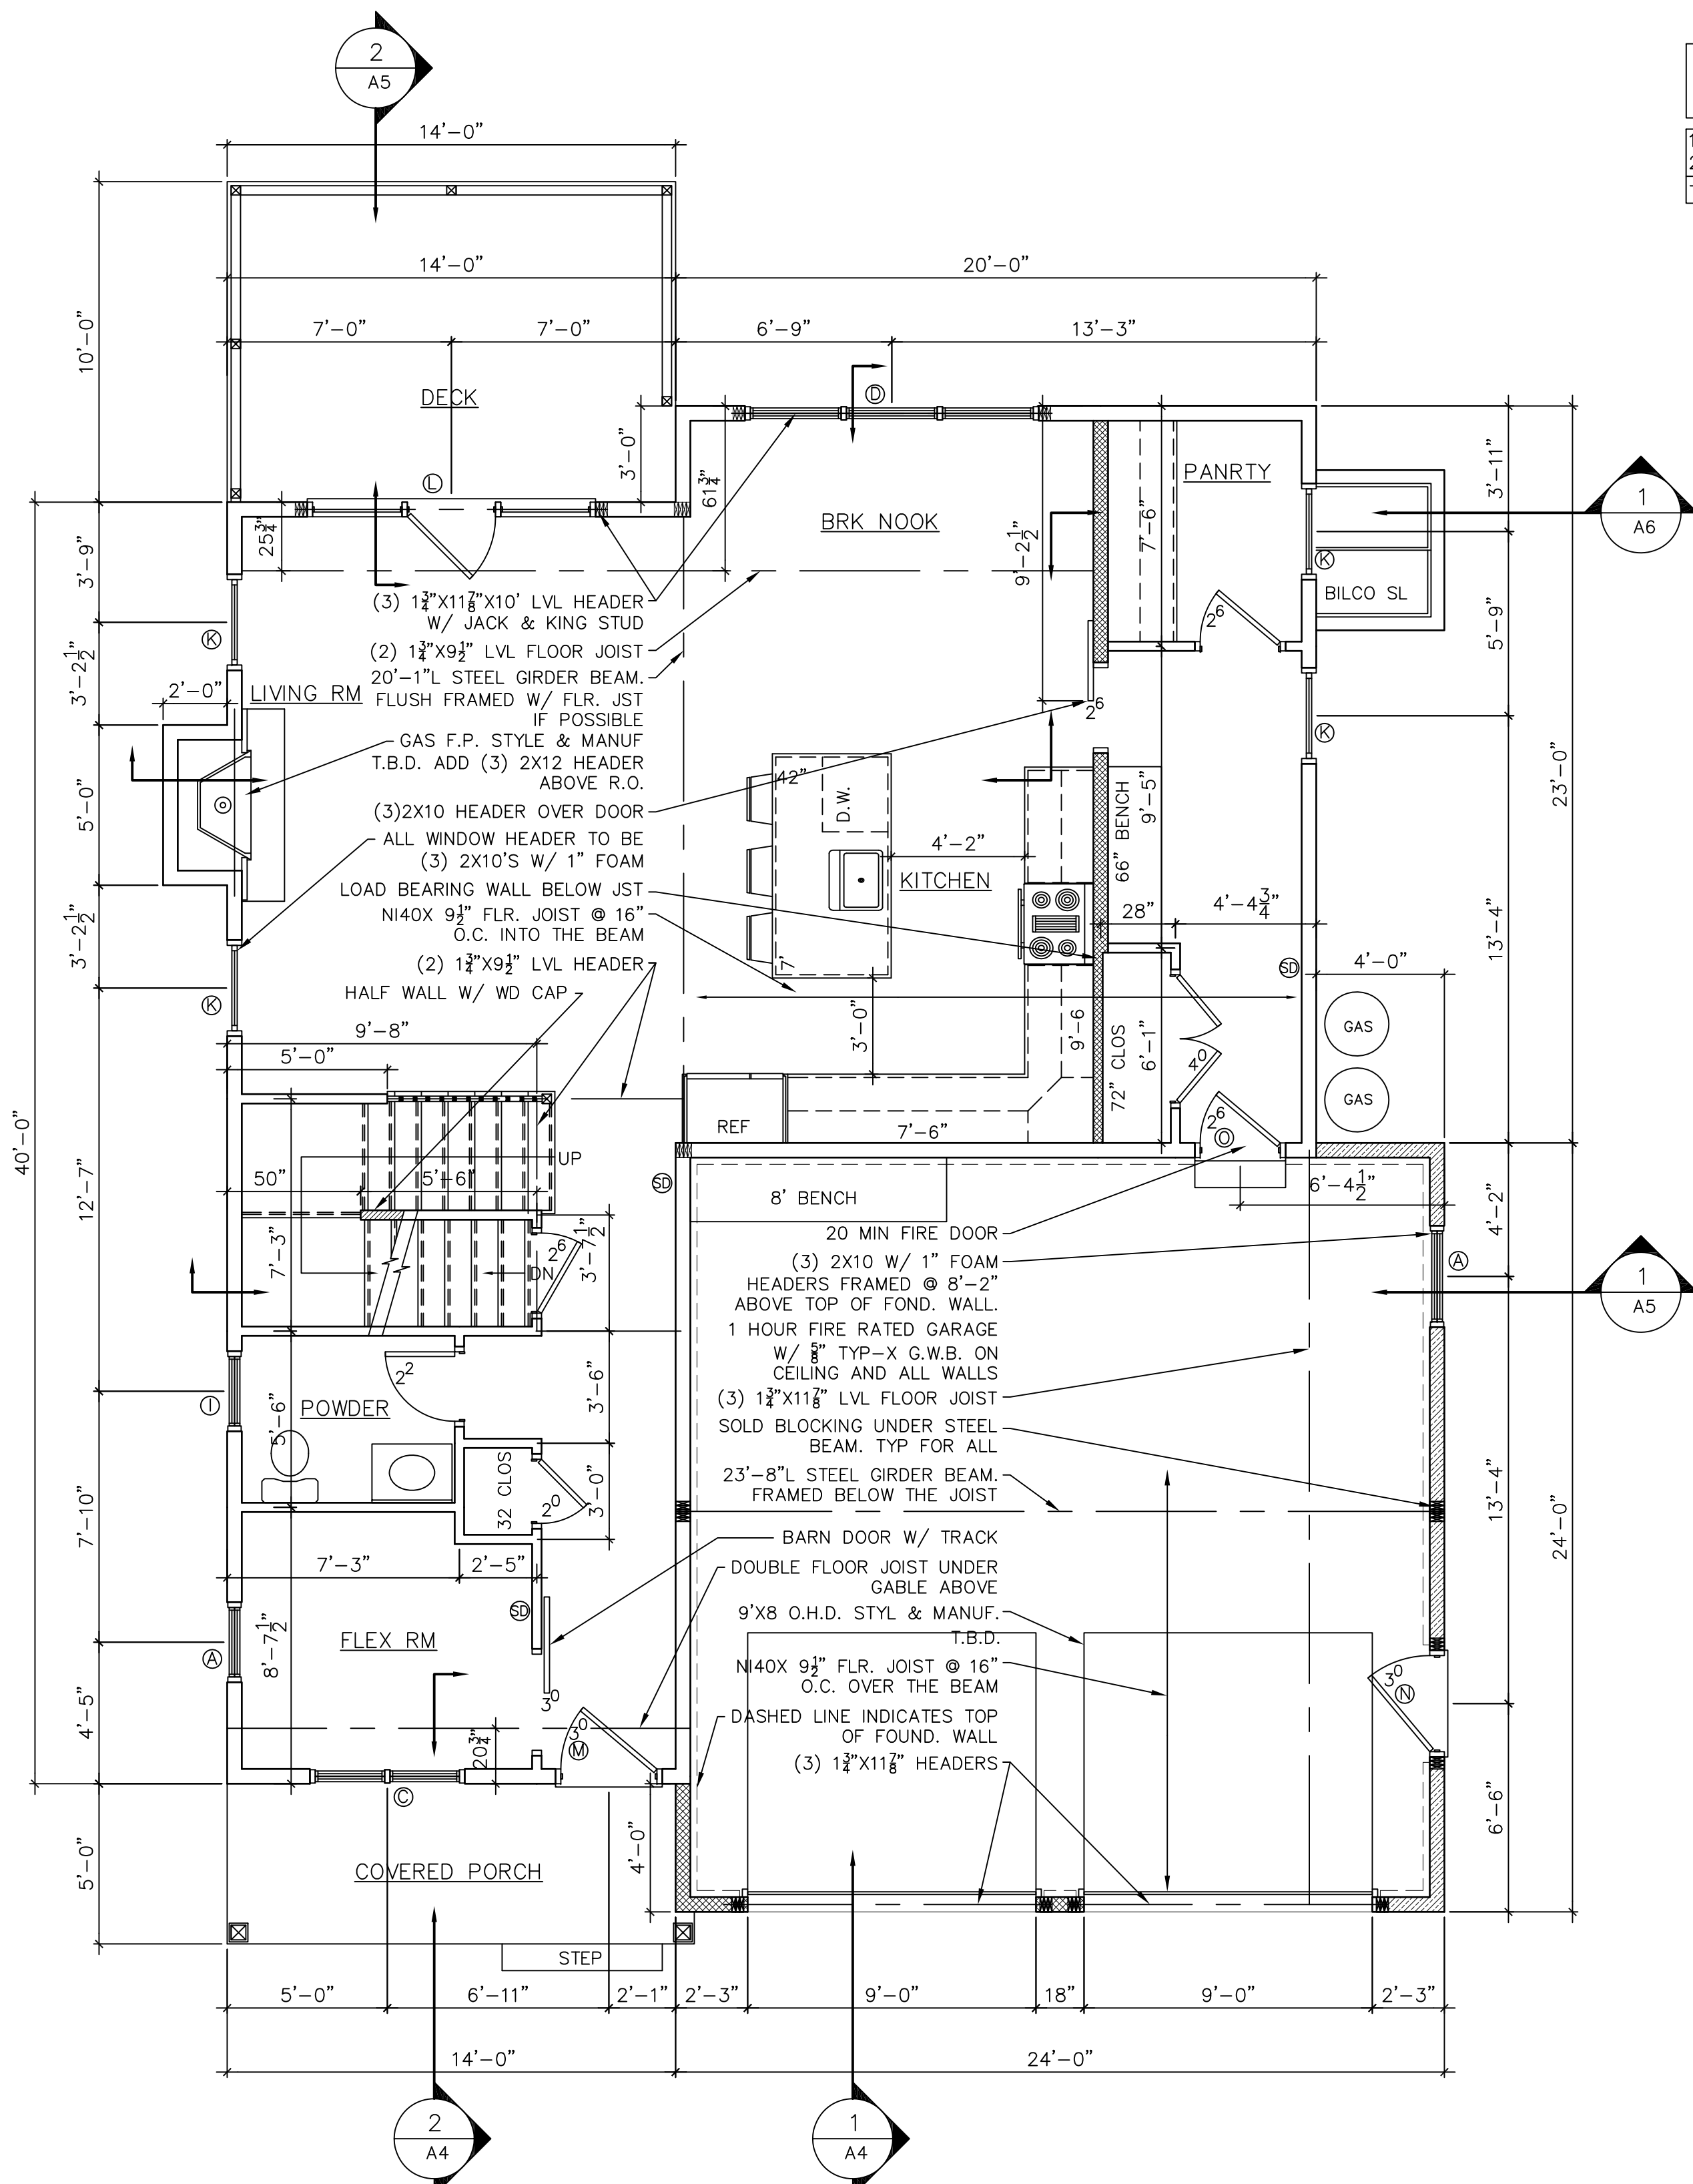

**2 FIRST FLOOR PLAN**  
1/4" = 1'-0"

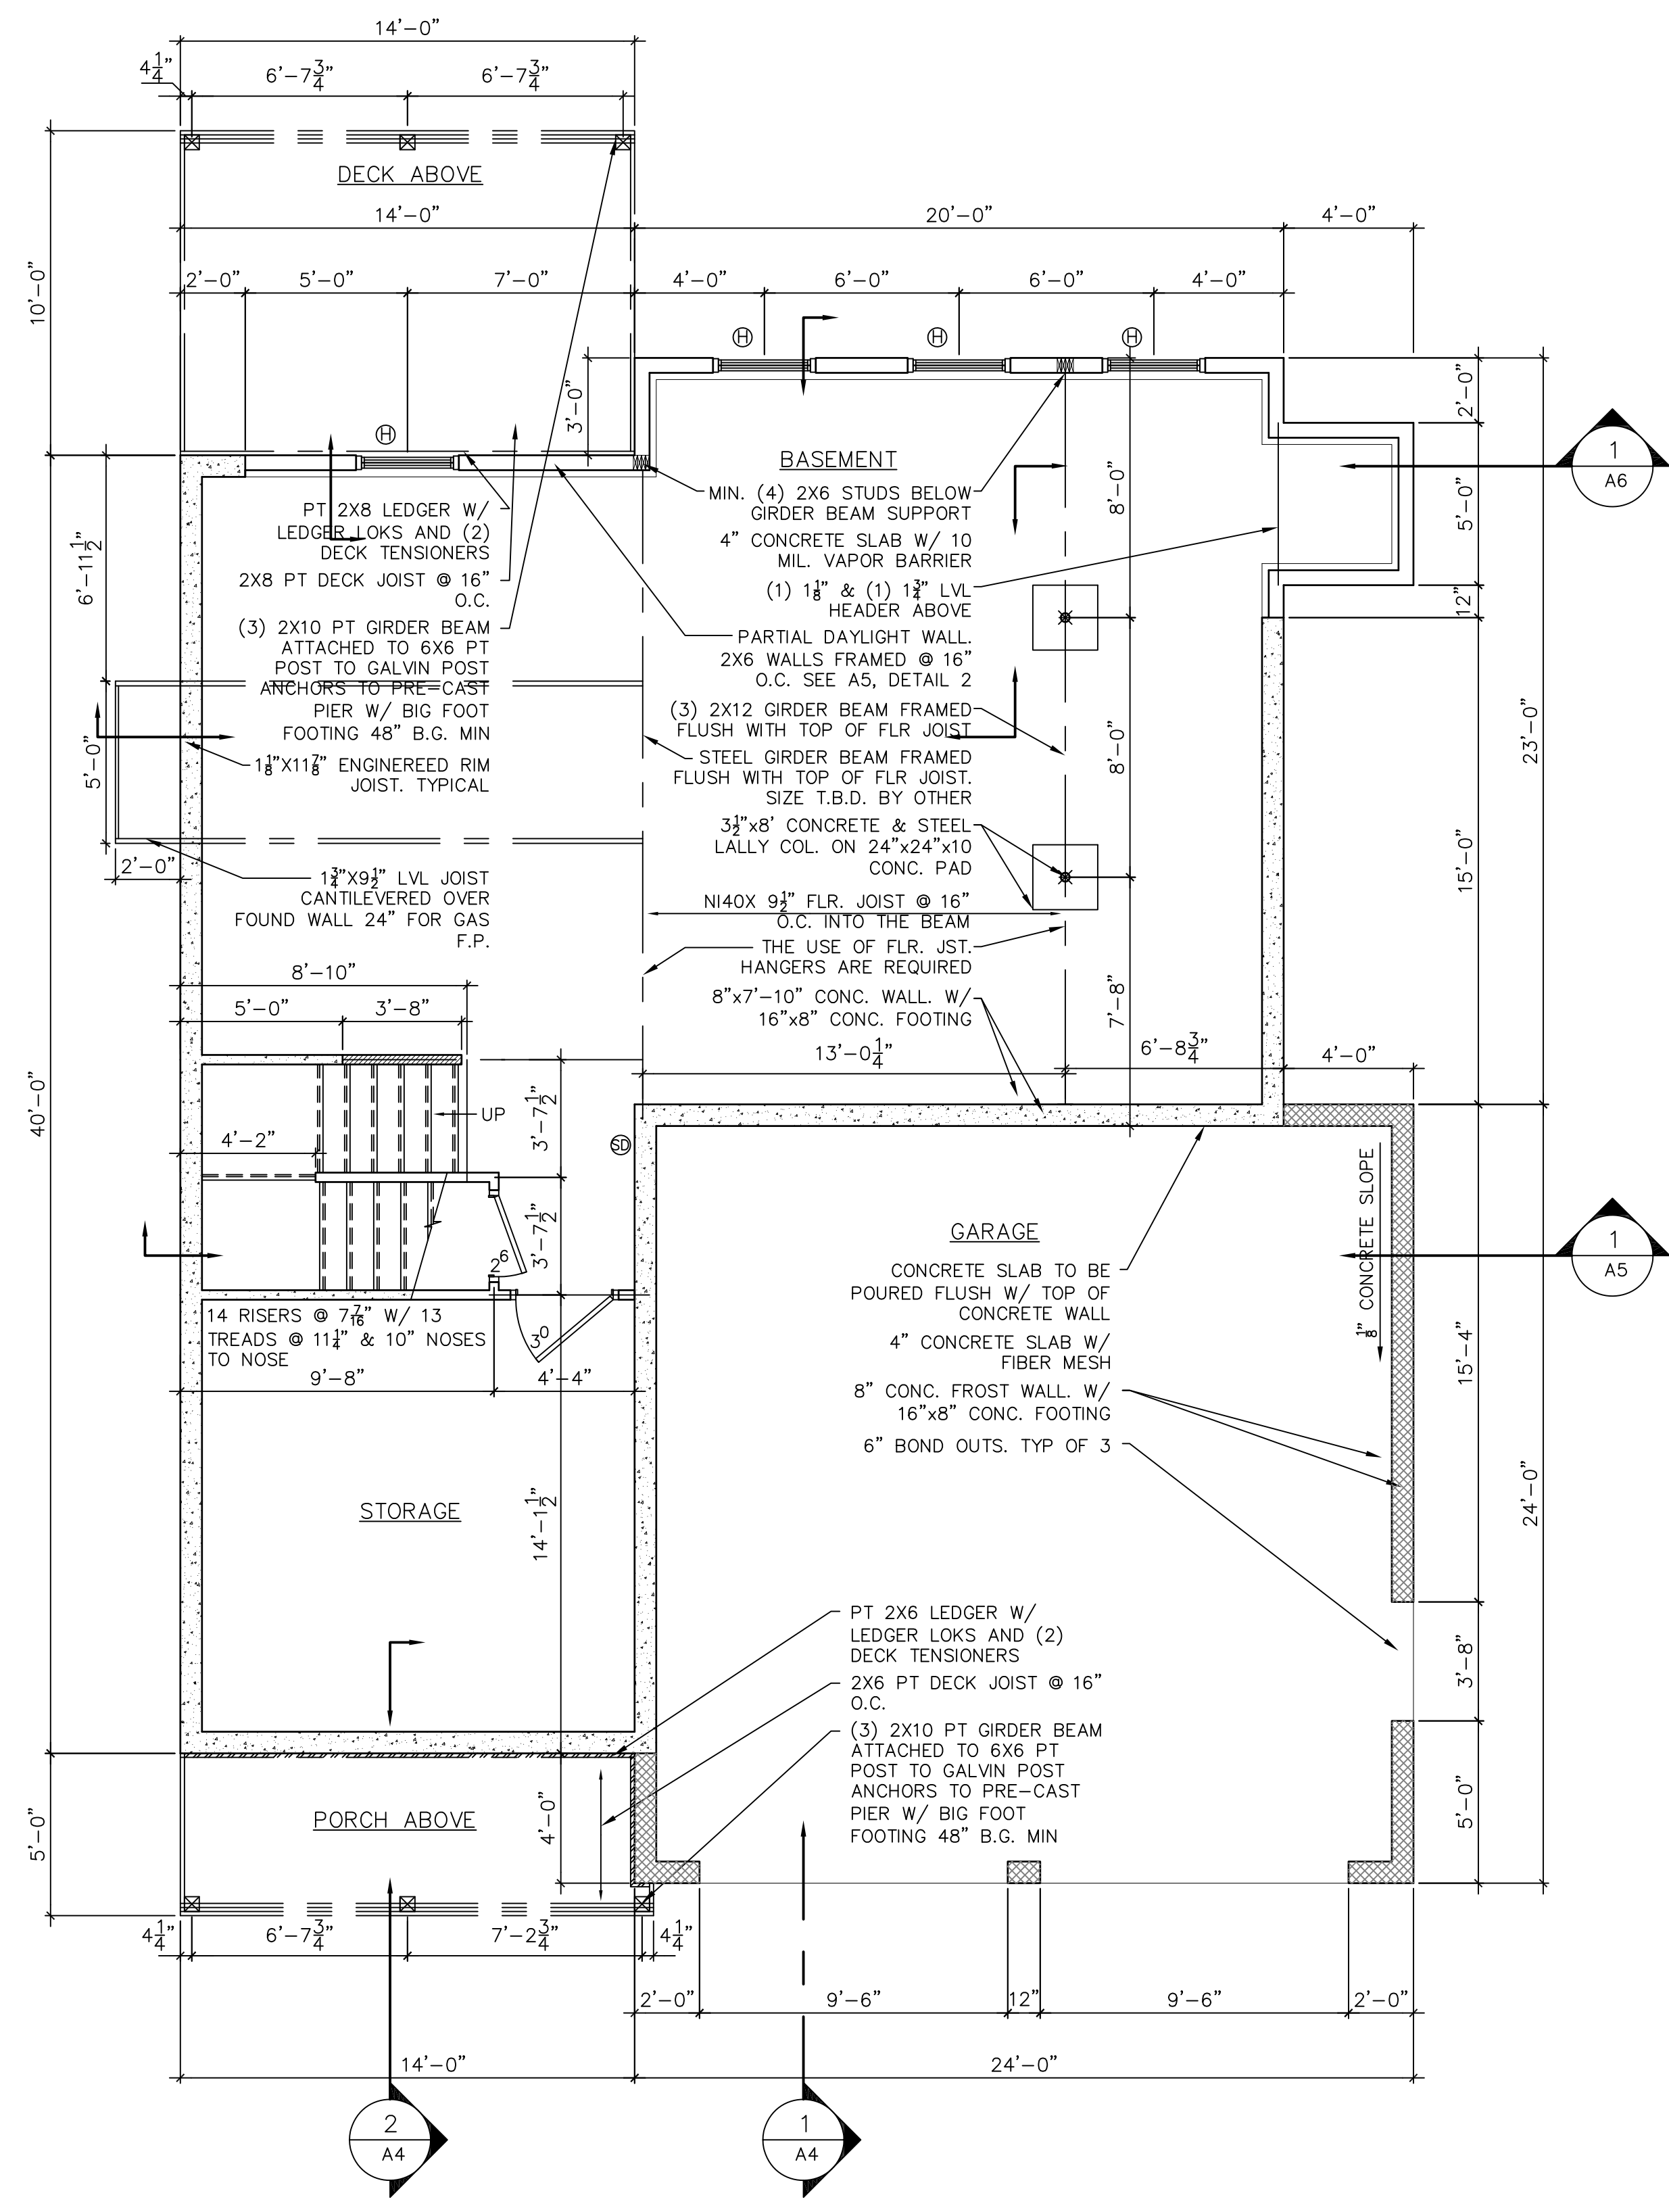

**1 FOUNDATION PLAN**  
1/4" = 1'-0"

NOTE: THESE DRAWINGS ARE PROVIDED FOR INFORMATIONAL PURPOSES ONLY. IF USED FOR CONSTRUCTION, THE CONTRACTOR SHALL ASSUME ALL RESPONSIBILITY FOR LOCAL CODE COMPLIANCE. ALL DRAWINGS, PLANS, SKETCHES, ETC. ARE DRAWN IN ACCORDANCE WITH COMMON BUILDING PRACTICES AND LOCAL CODES. EMPLOYEES OF CURRAN DRAFTING AND DESIGN, ARE NOT REGISTERED ARCHITECTS OR ENGINEERS. ALL DIMENSIONS AND SPECIFICATIONS TO BE VERIFIED BY CONTRACTOR BEFORE THE START OF CONSTRUCTION. CURRAN DRAFTING AND DESIGN, IS NOT RESPONSIBLE OR HELD LIABLE FOR ANY CHANGES TO THE DRAWINGS MADE BY THE CLIENT AND/OR CONTRACTOR.

CLIENT \_\_\_\_\_  
CLIENT \_\_\_\_\_