




REAR ELEVATION

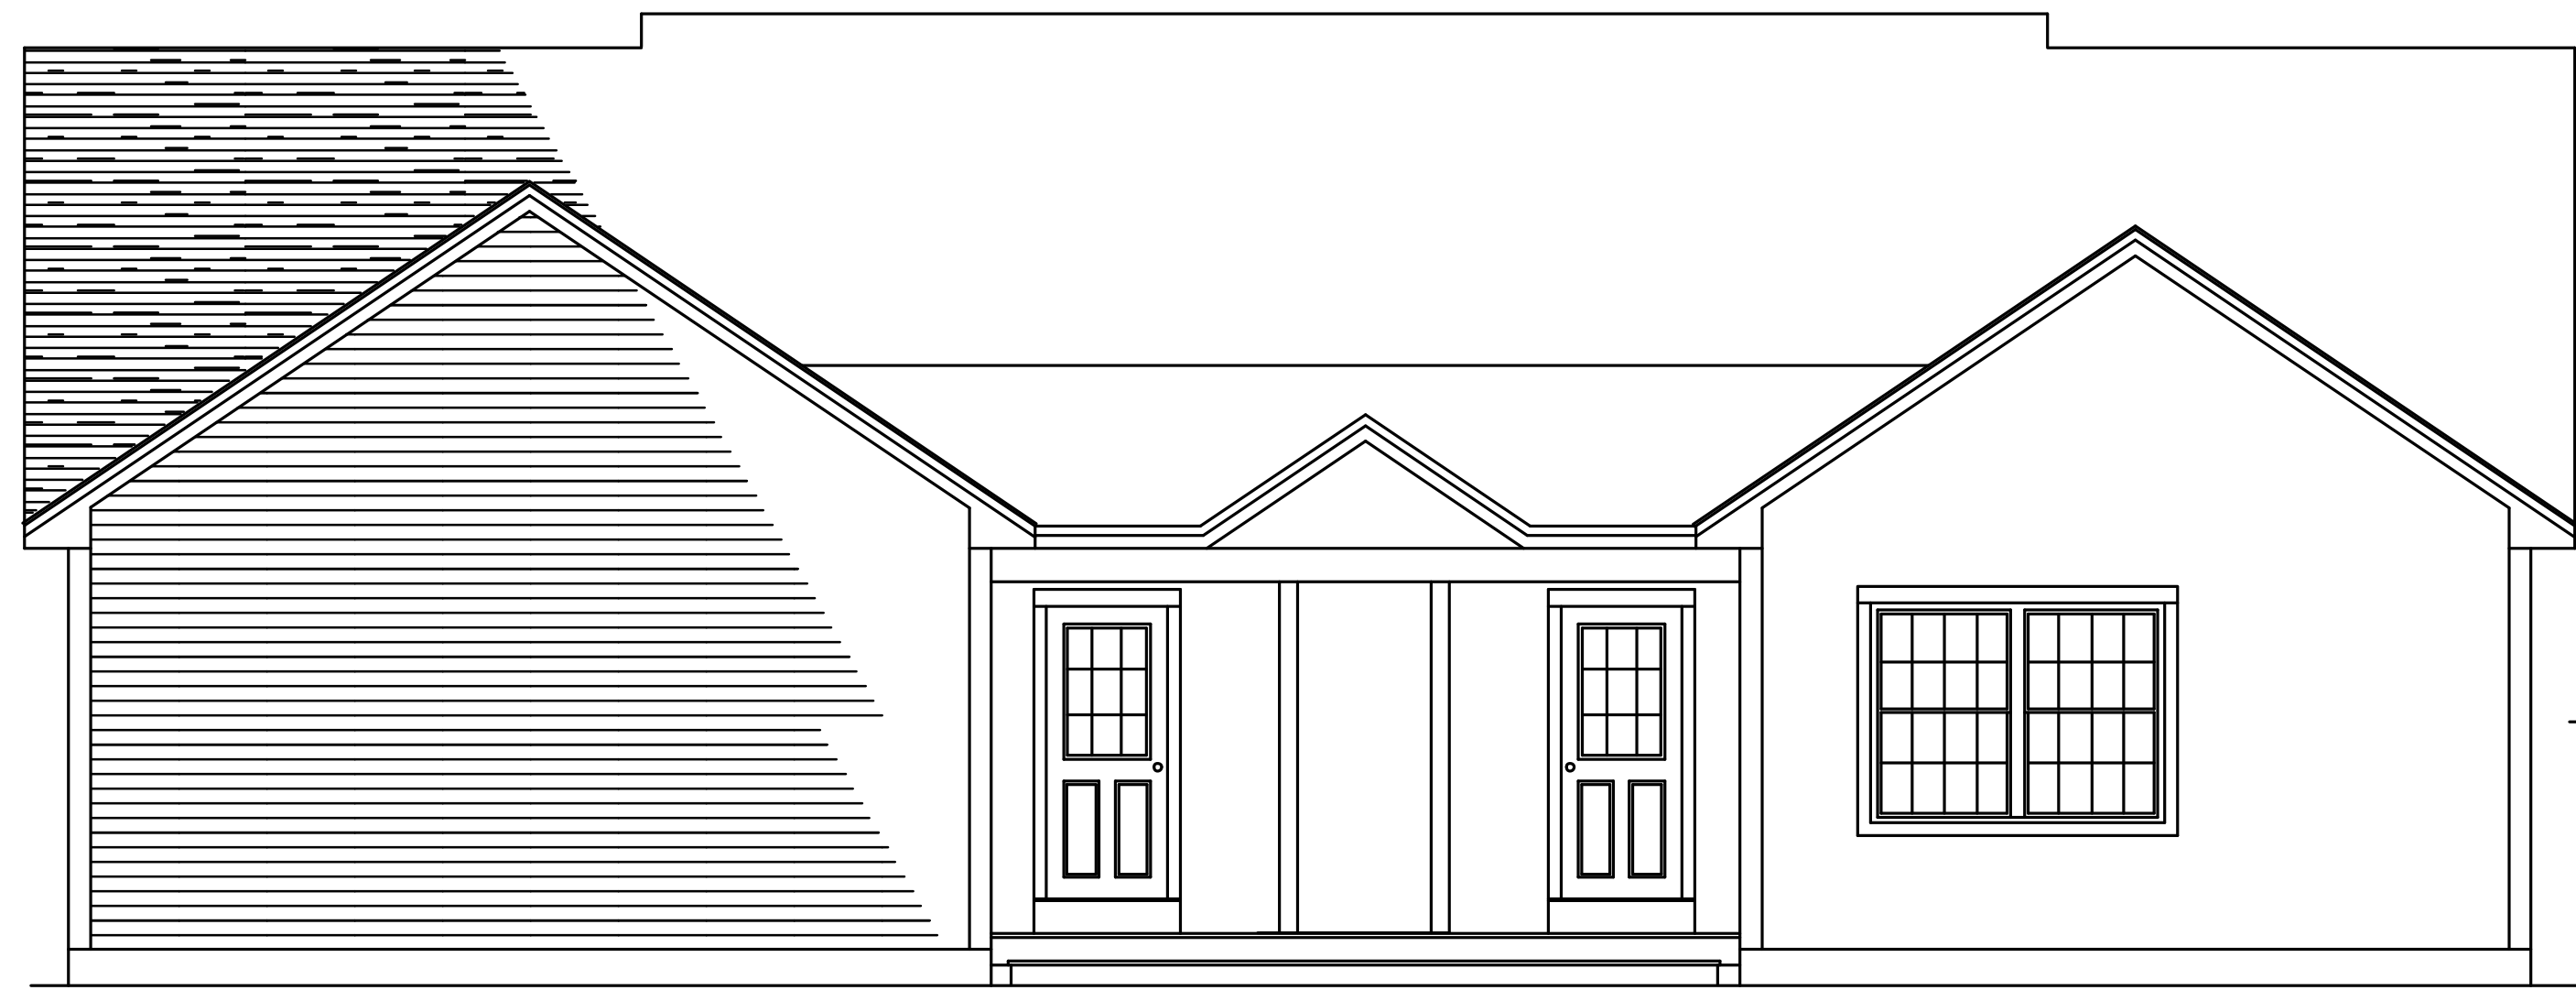

RIGHT ELEVATION

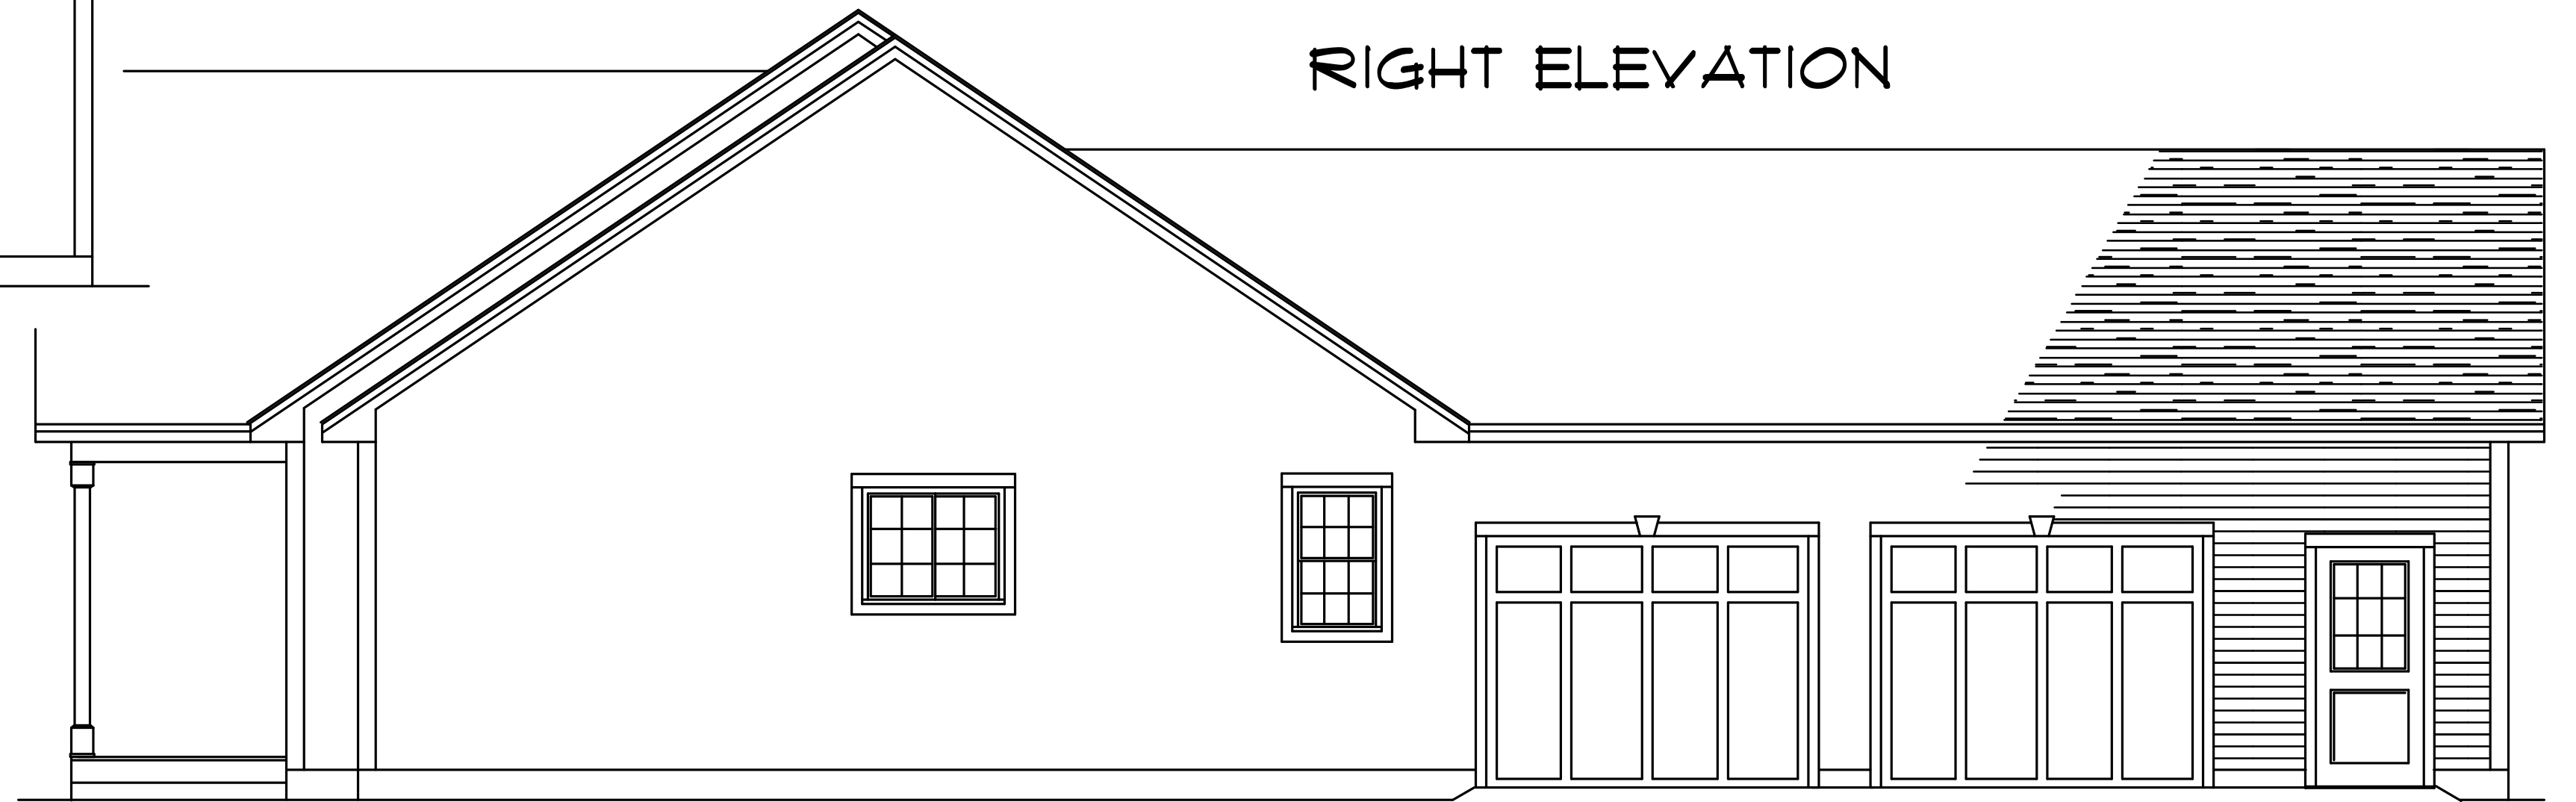

LEFT ELEVATION

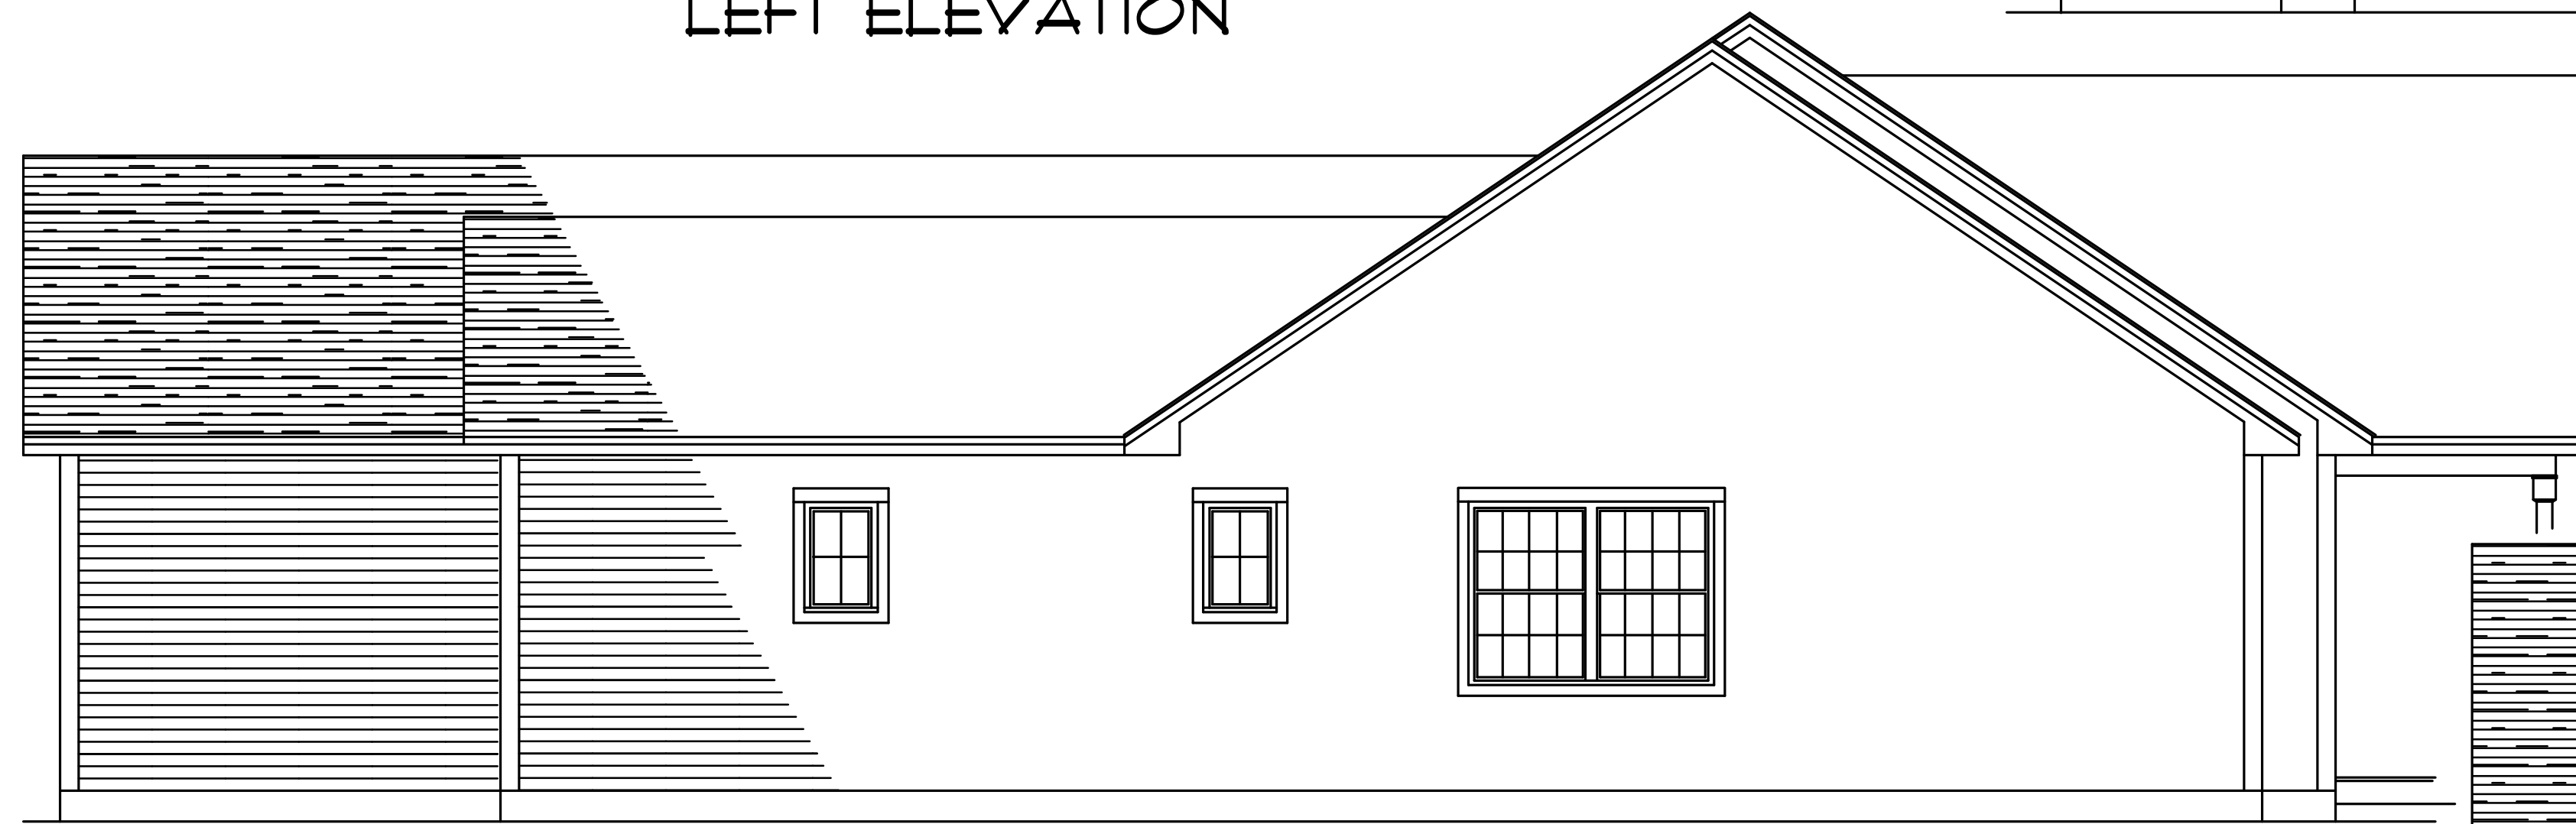

FRONT ELEVATION



C.E.O. - THIS IS A PERMIT SET OF DRAWINGS FOR ONE HOME AT THE BELOW ADDRESS. PLEASE DO NOT COPY THESE FOR ANYONE WITHOUT PERMISSION FROM J.C.D.


© J.CALL DESIGN

THESE DRAWINGS ARE TO BE USED FOR THE CONSTRUCTION OF 1 PROJECT ONLY FOR THE CLIENT AND ADDRESS NAMED ON THEM. ANY USE OR REPRODUCTION OF THEM VIOLATES FEDERAL COPYRIGHT LAWS. DO NOT COPY THESE DRAWINGS FOR ANYONE WITHOUT PERMISSION FROM J. CALL DESIGN.



J. CALL DESIGN

PLANNING AND DESIGN SERVICES FOR RESIDENTIAL AND COMMERCIAL 151 ROOSEVELT TRAIL, WINDHAM, ME. 207-892-2810

 

SCALE	DRAWN BY
1/4" = 1'	J. CALL
1/2016	1 OF 4
DATE	PAGE

IN ACCEPTING THESE DRAWINGS, OWNERS REALIZE THAT THEY ARE FOR PICTORIAL REFERENCE ONLY. THEY FURTHER UNDERSTAND THAT J CALL DESIGN IS NOT AN ARCHITECTURAL OR ENGINEERING COMPANY. THEY FURTHER UNDERSTAND THAT IT IS THE BUILDER OR GENERAL CONTRACTOR'S RESPONSIBILITY TO SEE THAT THIS PROJECT IS BUILT ACCORDING TO ALL STATE AND LOCAL BUILDING CODES THAT ARE IN EFFECT AT THE TIME OF CONSTRUCTION. THE OWNERS AND THE BUILDER, WILL GO OVER THESE DRAWINGS BEFORE CONSTRUCTION STARTS TO VERIFY THAT THEY ARE SUITABLE FOR THEIR NEEDS, AND TO VERIFY THAT ALL MEASUREMENTS ARE WHAT THEY WANT. IF ANY ERRORS ARE FOUND, JCD WILL GLADLY CORRECT THEM BEFORE CONSTRUCTION STARTS.

ESTES DEV.  
LOT 6 ICE POND RD. PORTLAND, ME.  
DRAWING  
ELEVATIONS