



LEFT END ELEVATION



FRONT ELEVATION

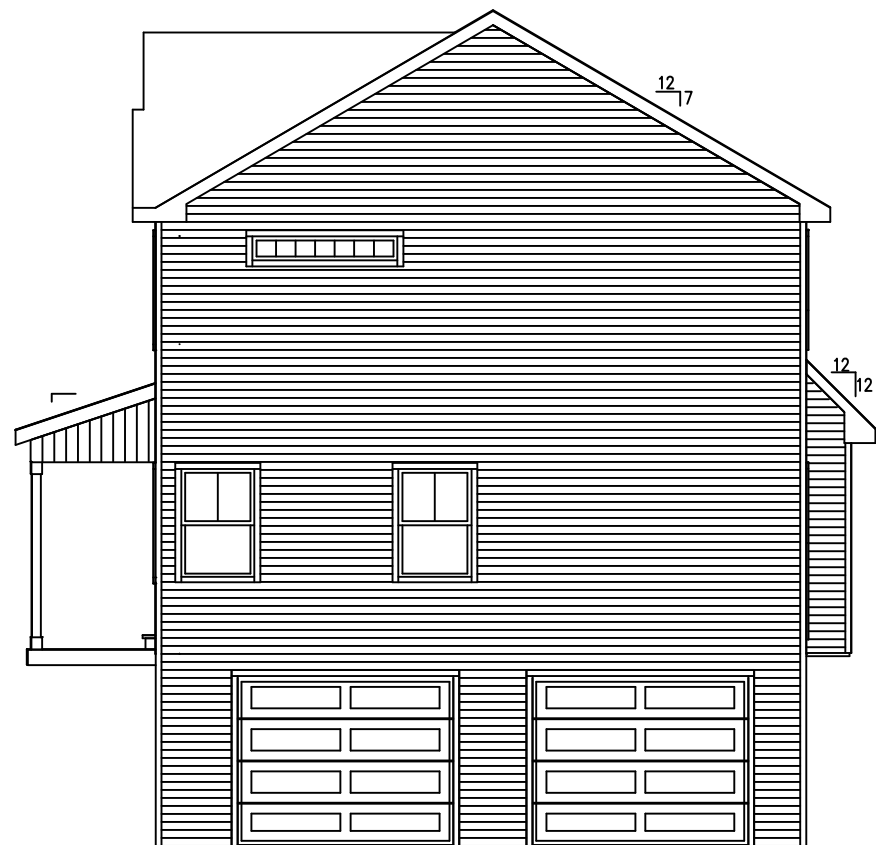

RIGHT END ELEVATION

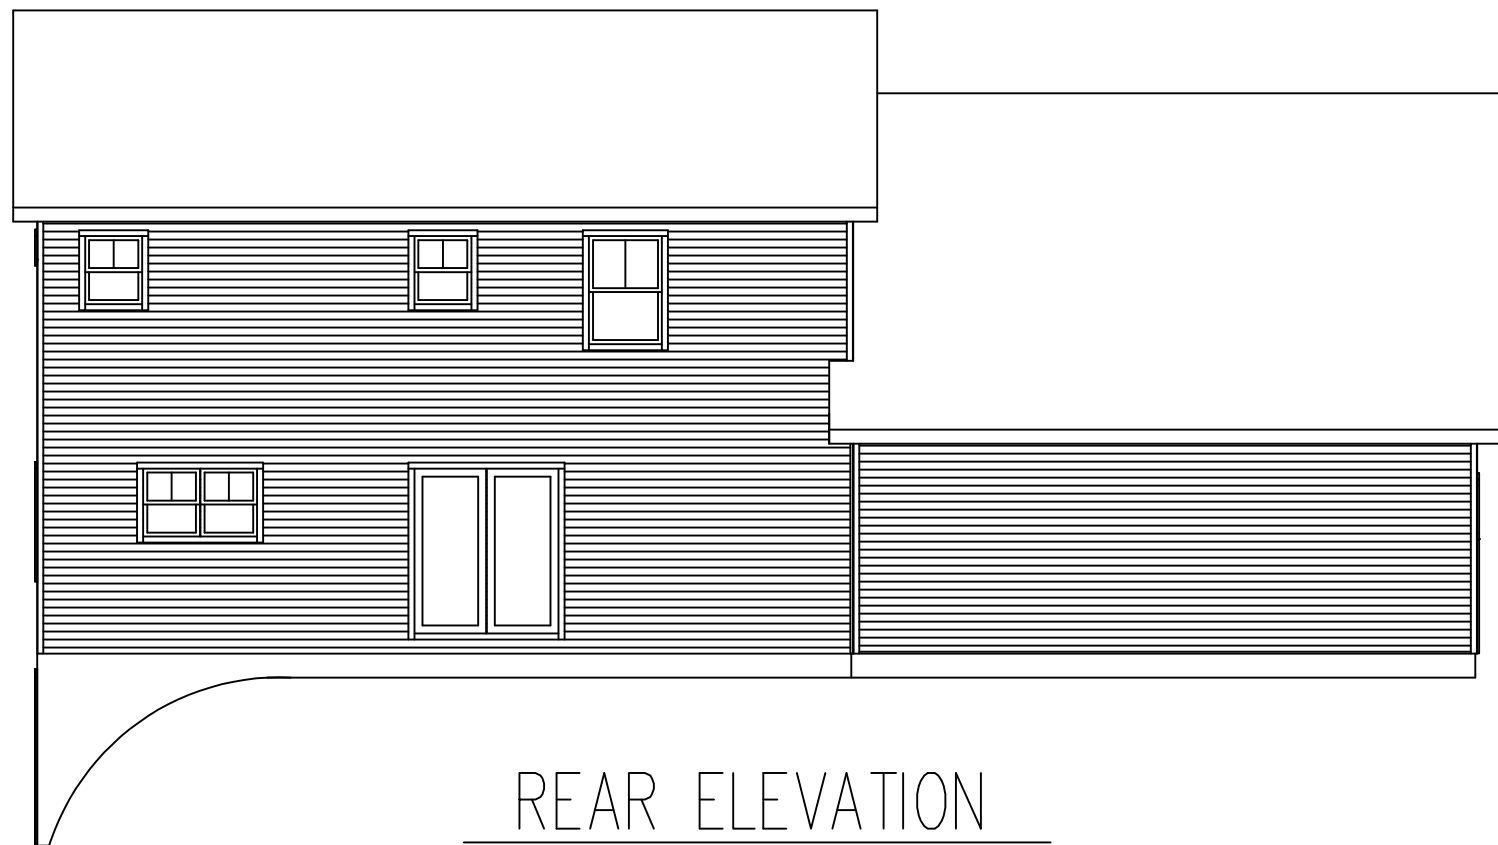

REAR ELEVATION

Tuesday, March 22, 2016

HARLOW HOME DESIGN	
Project: Eric Stoddard (Schiavi Lot Model)	Description: ELEVATIONS
Page #: 2	Scale: 1/8" = 1'-0" (11" x 17")
C:\DataCAD 16\Drawings\Client Custom Plans\Eric Stoddard (SCHIABI - LOT MODEL HOME).aec	
Plans prepared by: Michael Harlow, 207-739-0673	