


REAR ELEVATION

1/4" = 1'-0"

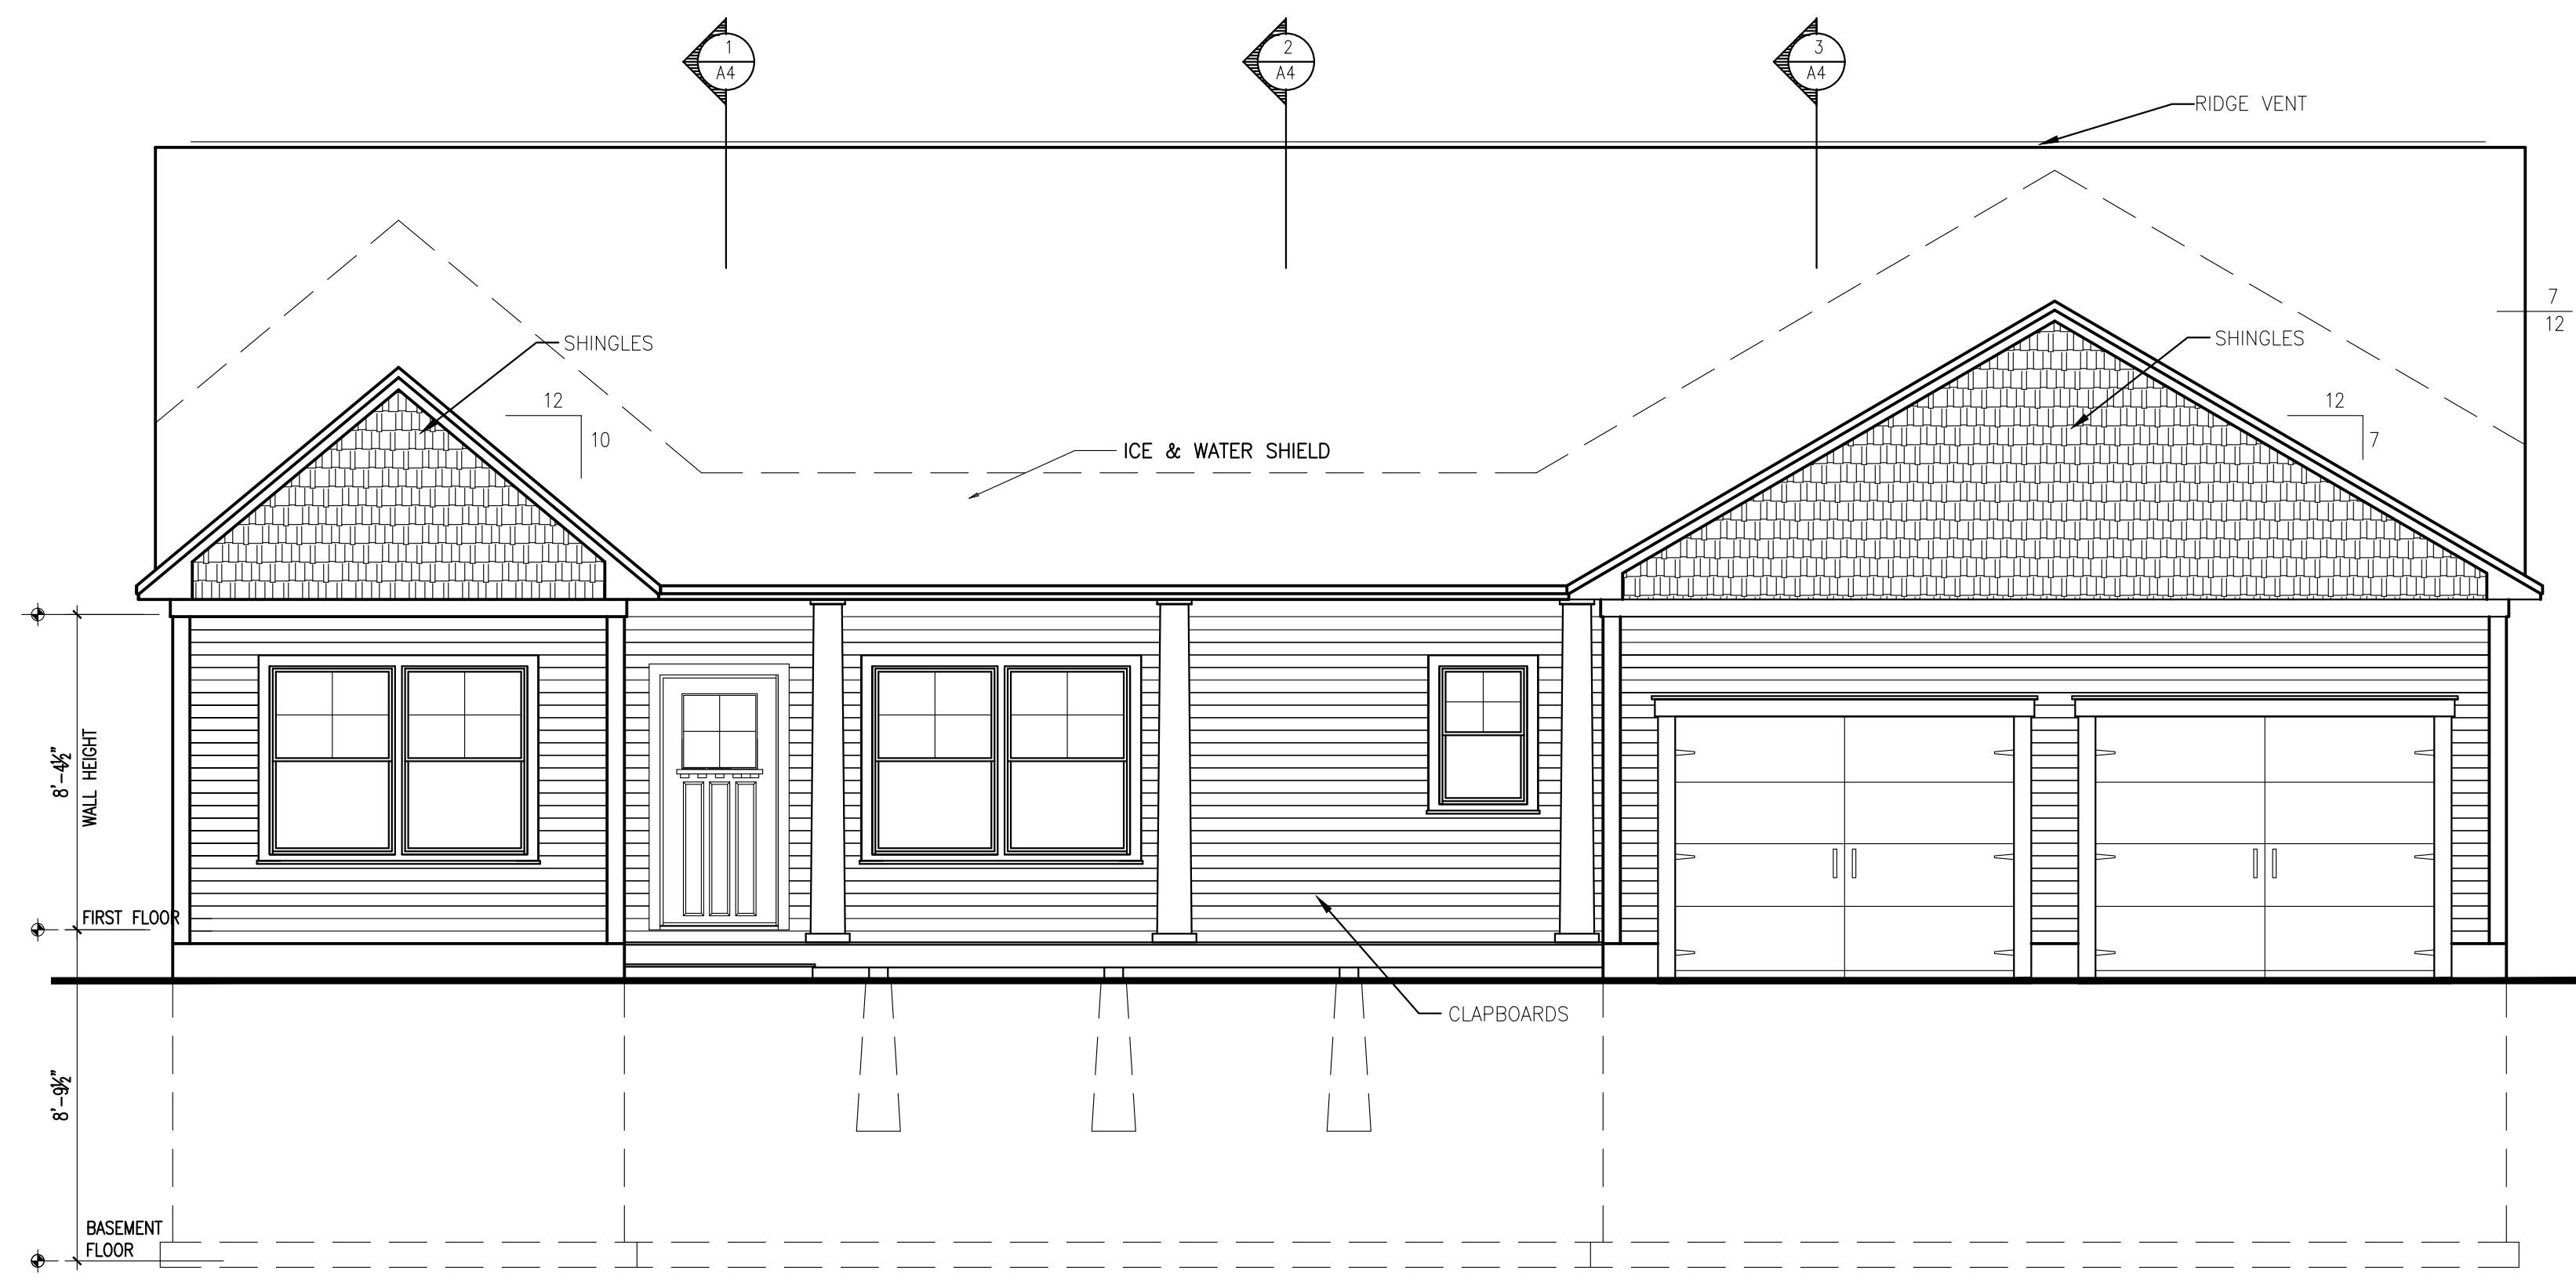

FRONT ELEVATION

1/4" = 1'-0"

RANCH DESIGN

PORTLAND, MAINE

ELEVATIONS

REVISIONS

DRAWN BY: DLP

CHECKED BY: DLP

DATE: 12-22-17

ISSUED:

A2

SCALE: AS NOTED