



LEFT SIDE ELEVATION
1/4" = 1'-0"

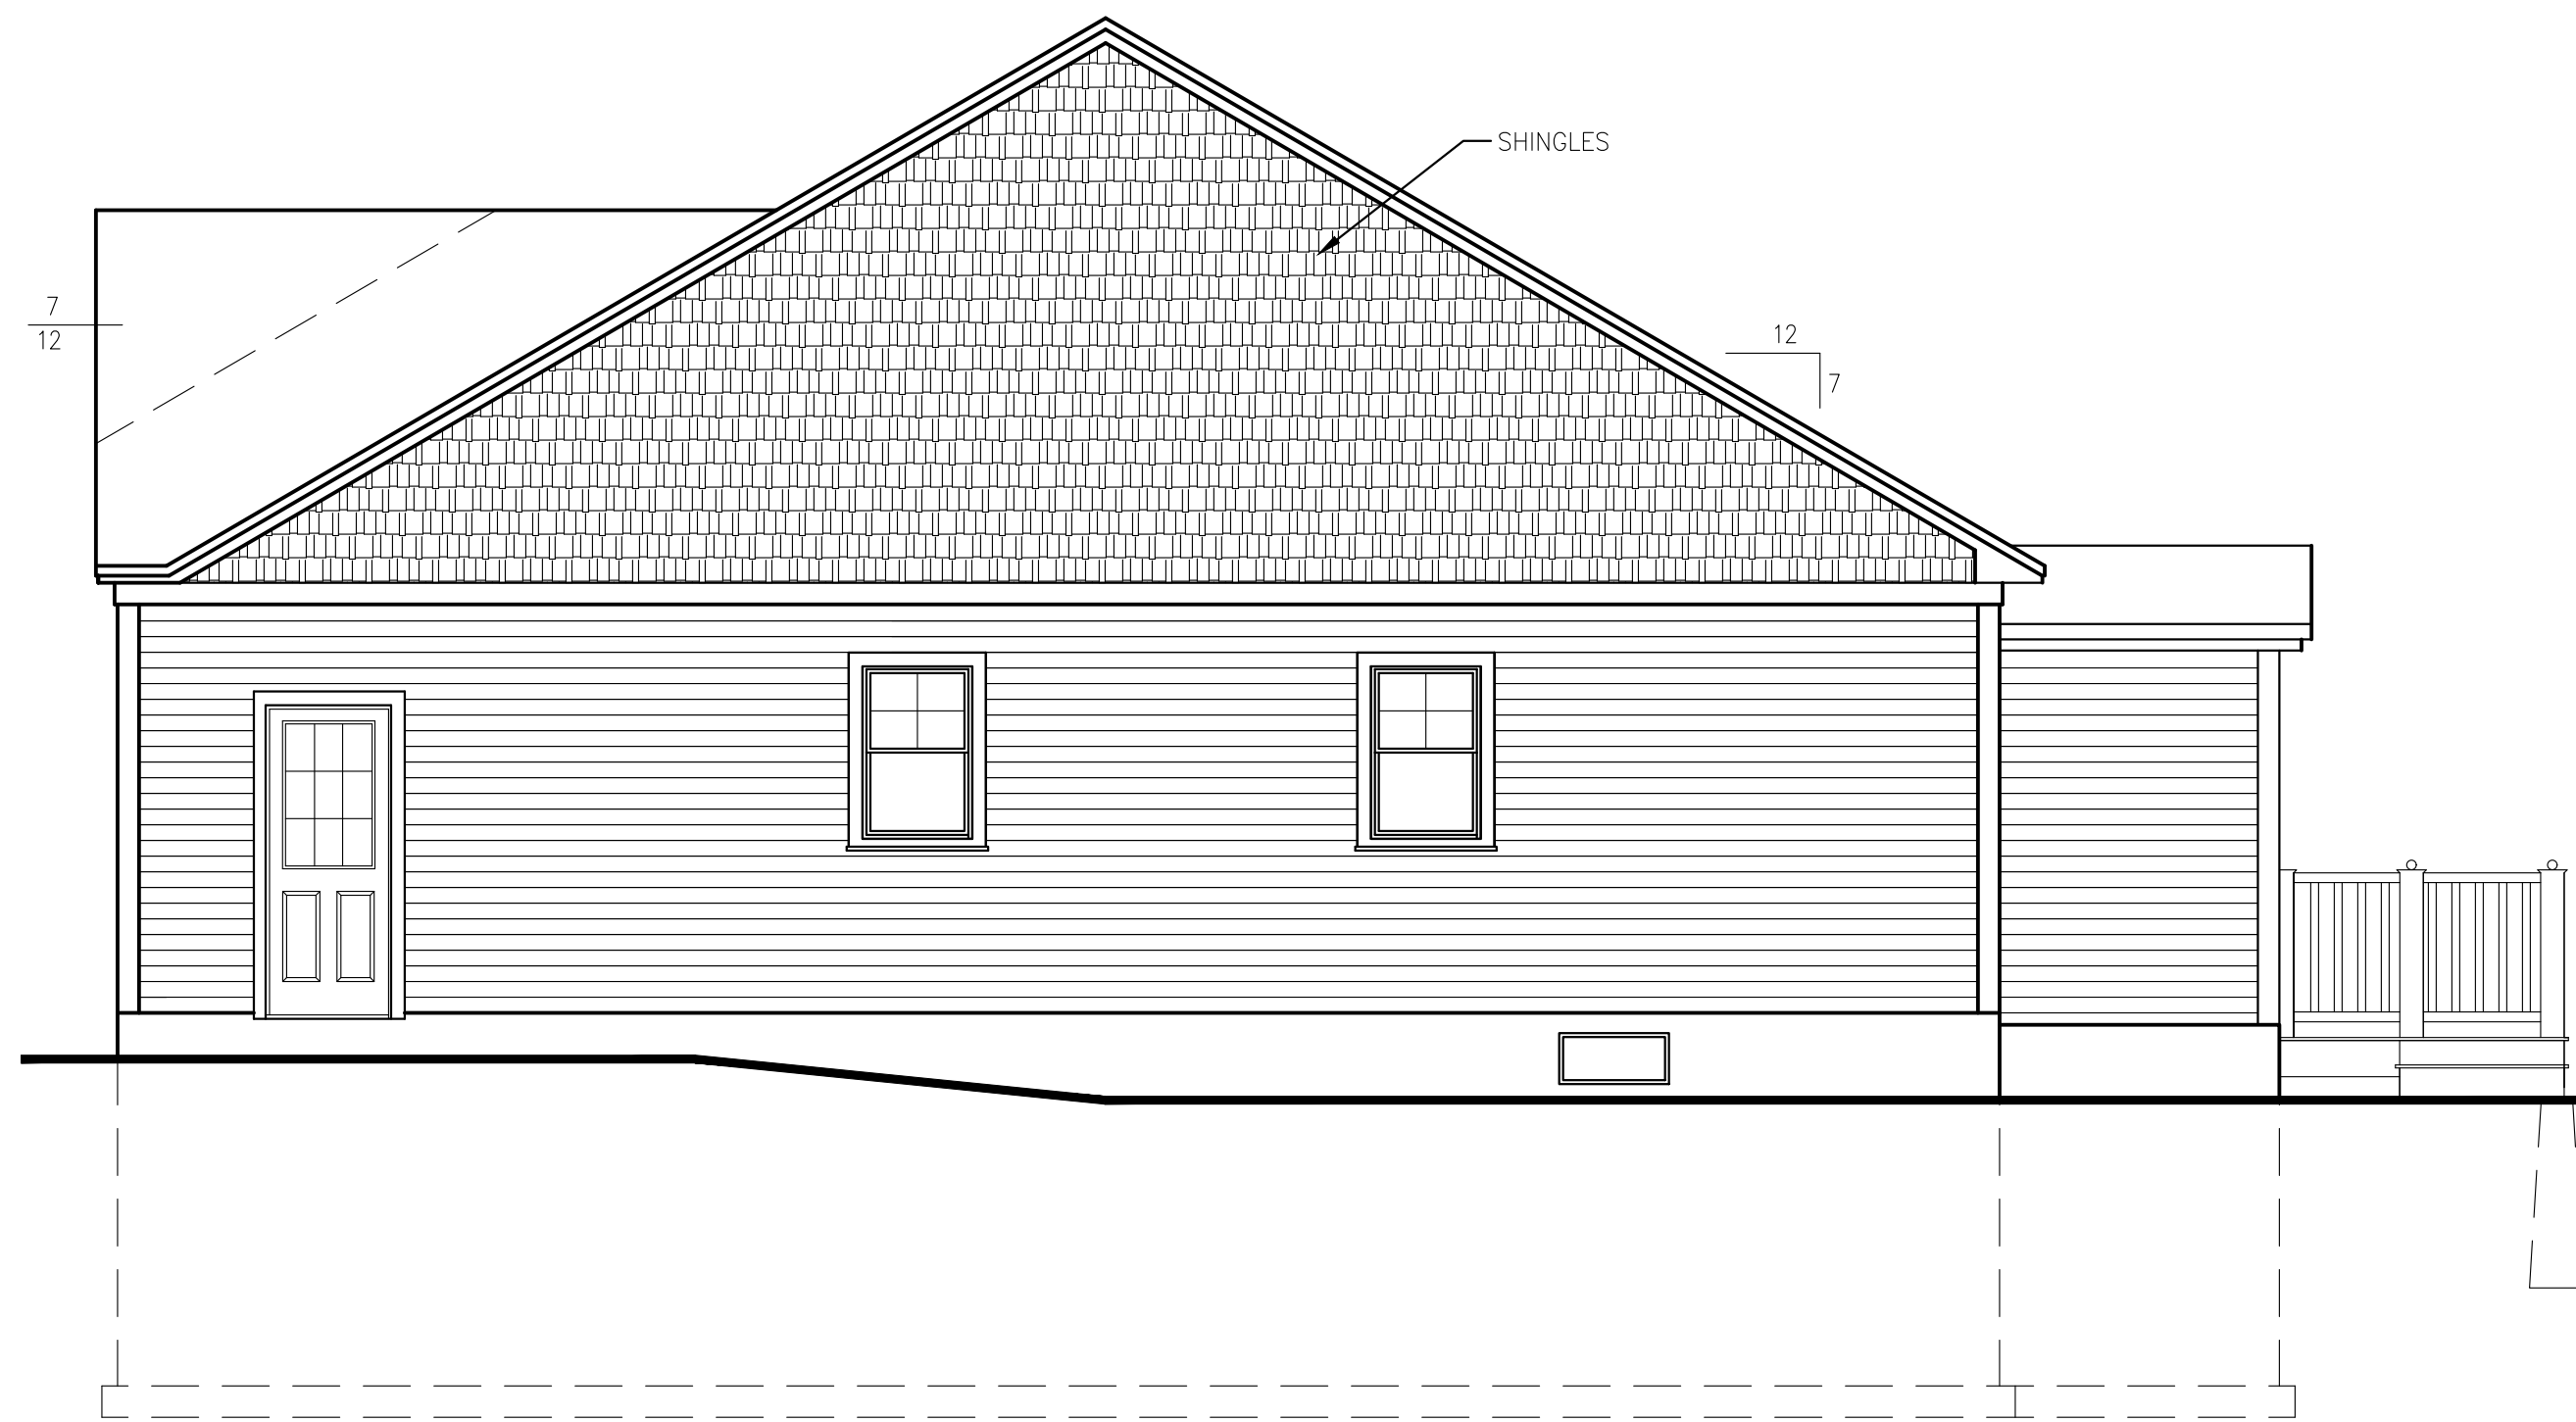

RIGHT SIDE ELEVATION
1/4" = 1'-0"

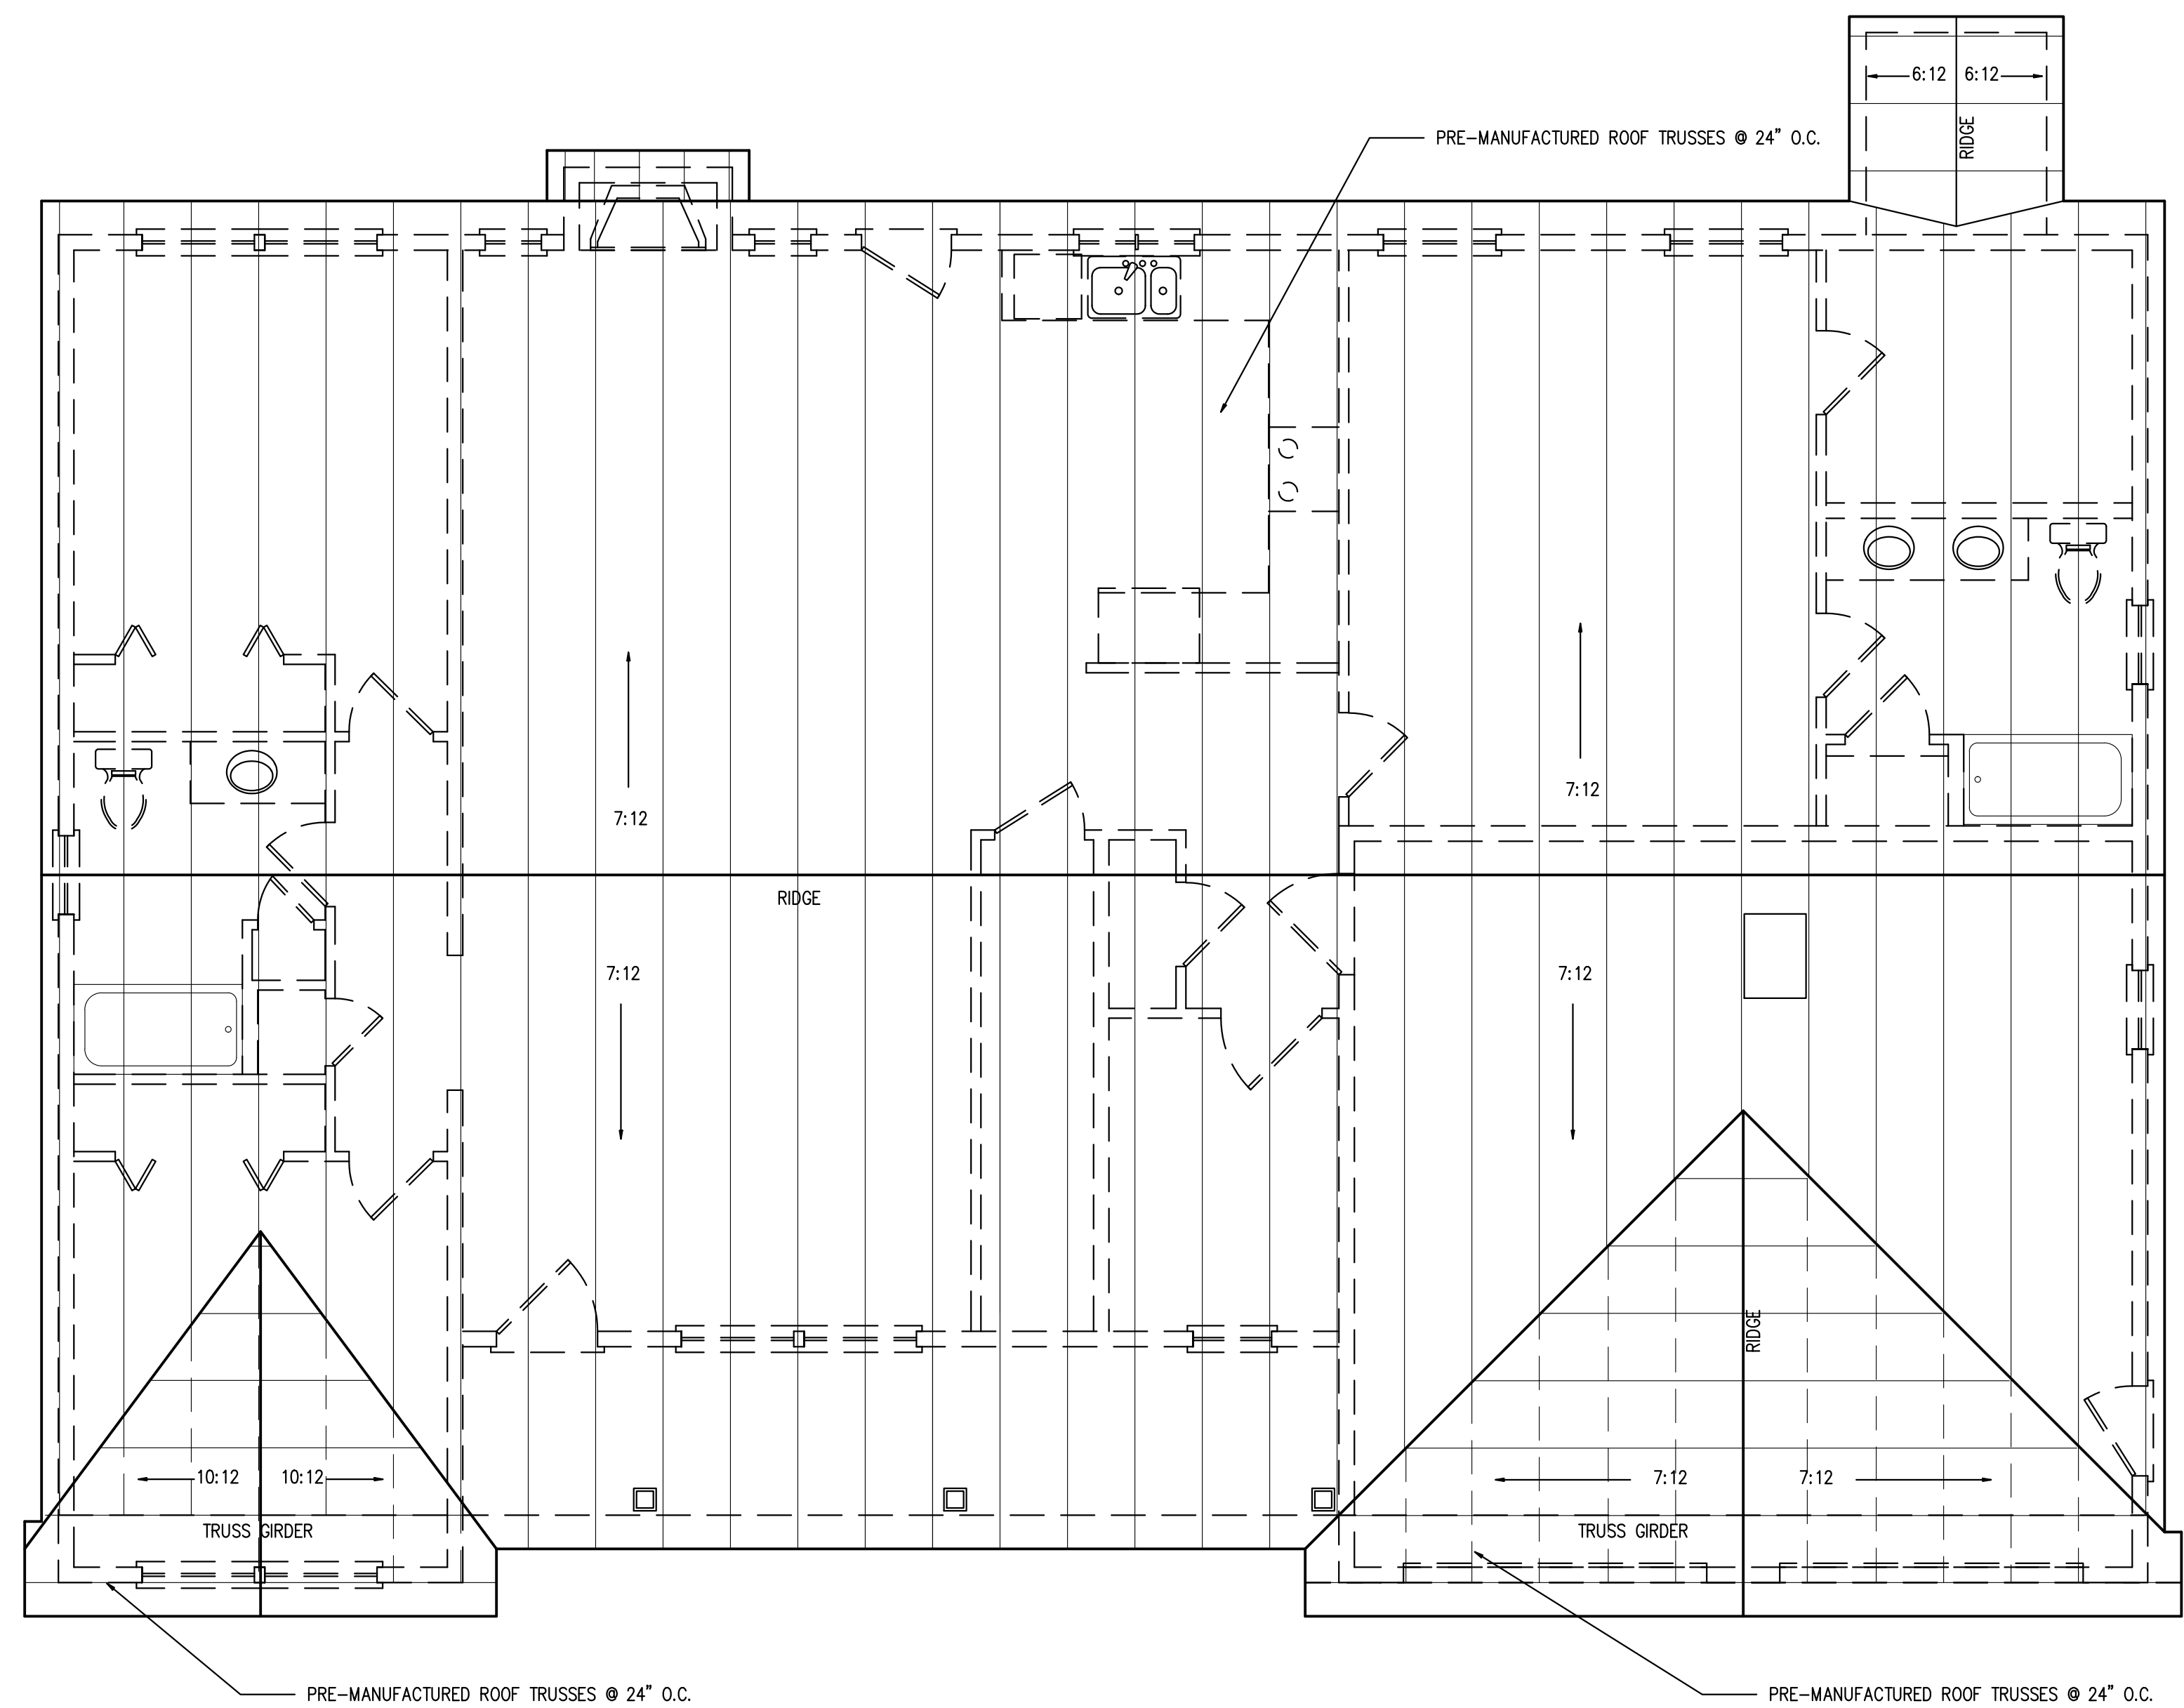

ROOF PLAN
1/4" = 1'-0"

RANCH DESIGN

PORTLAND, MAINE

ELEVATIONS
ROOF PLAN

REVISIONS

DLP
DLP
12-22-17
DATE: ISSUED:

A3

SCALE: AS NOTED