




1 SECTION THRU GARAGE  
SCALE: 1/4" = 1' - 0"

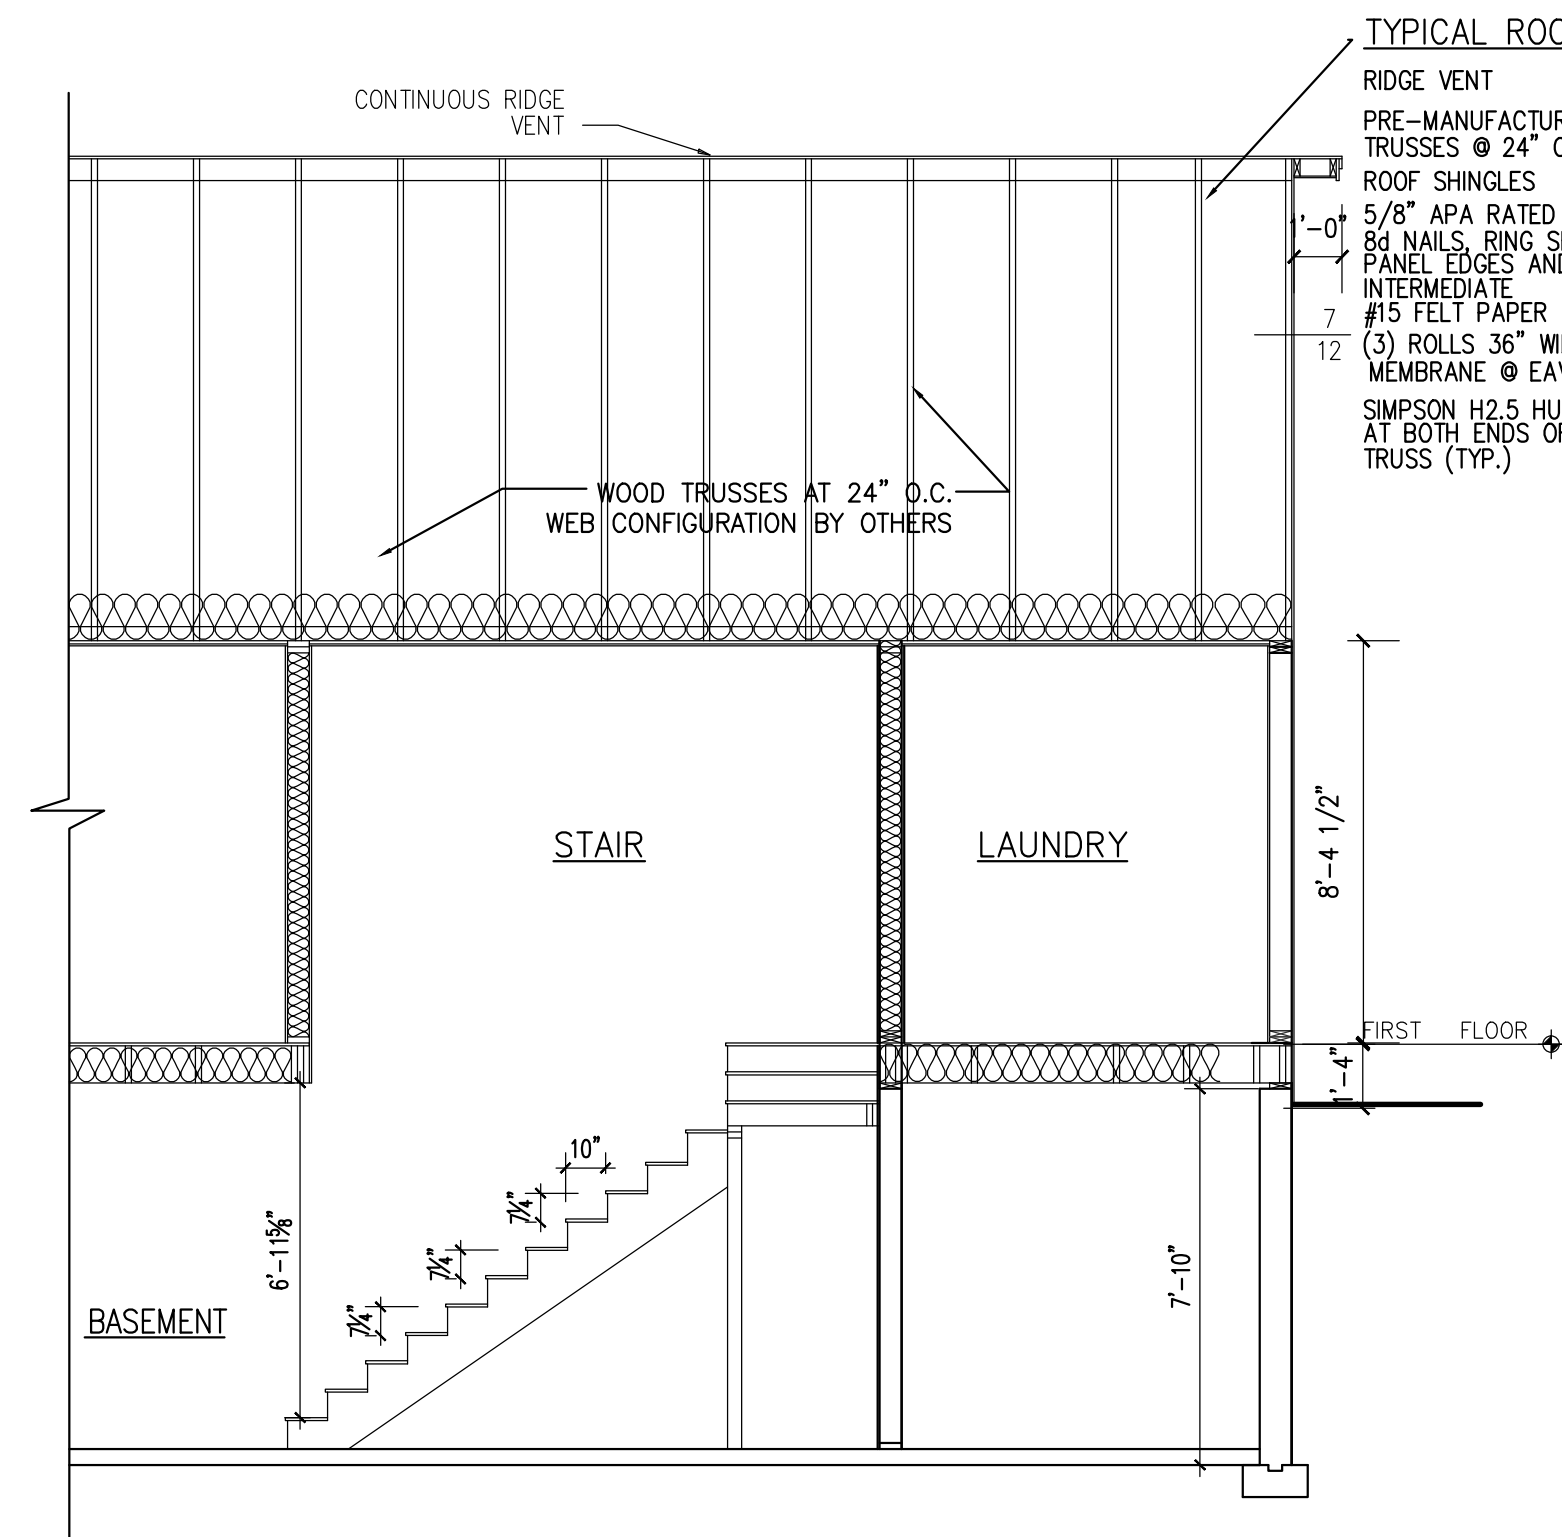

2 SECTION THRU STAIR  
SCALE: 1/4" = 1' - 0"

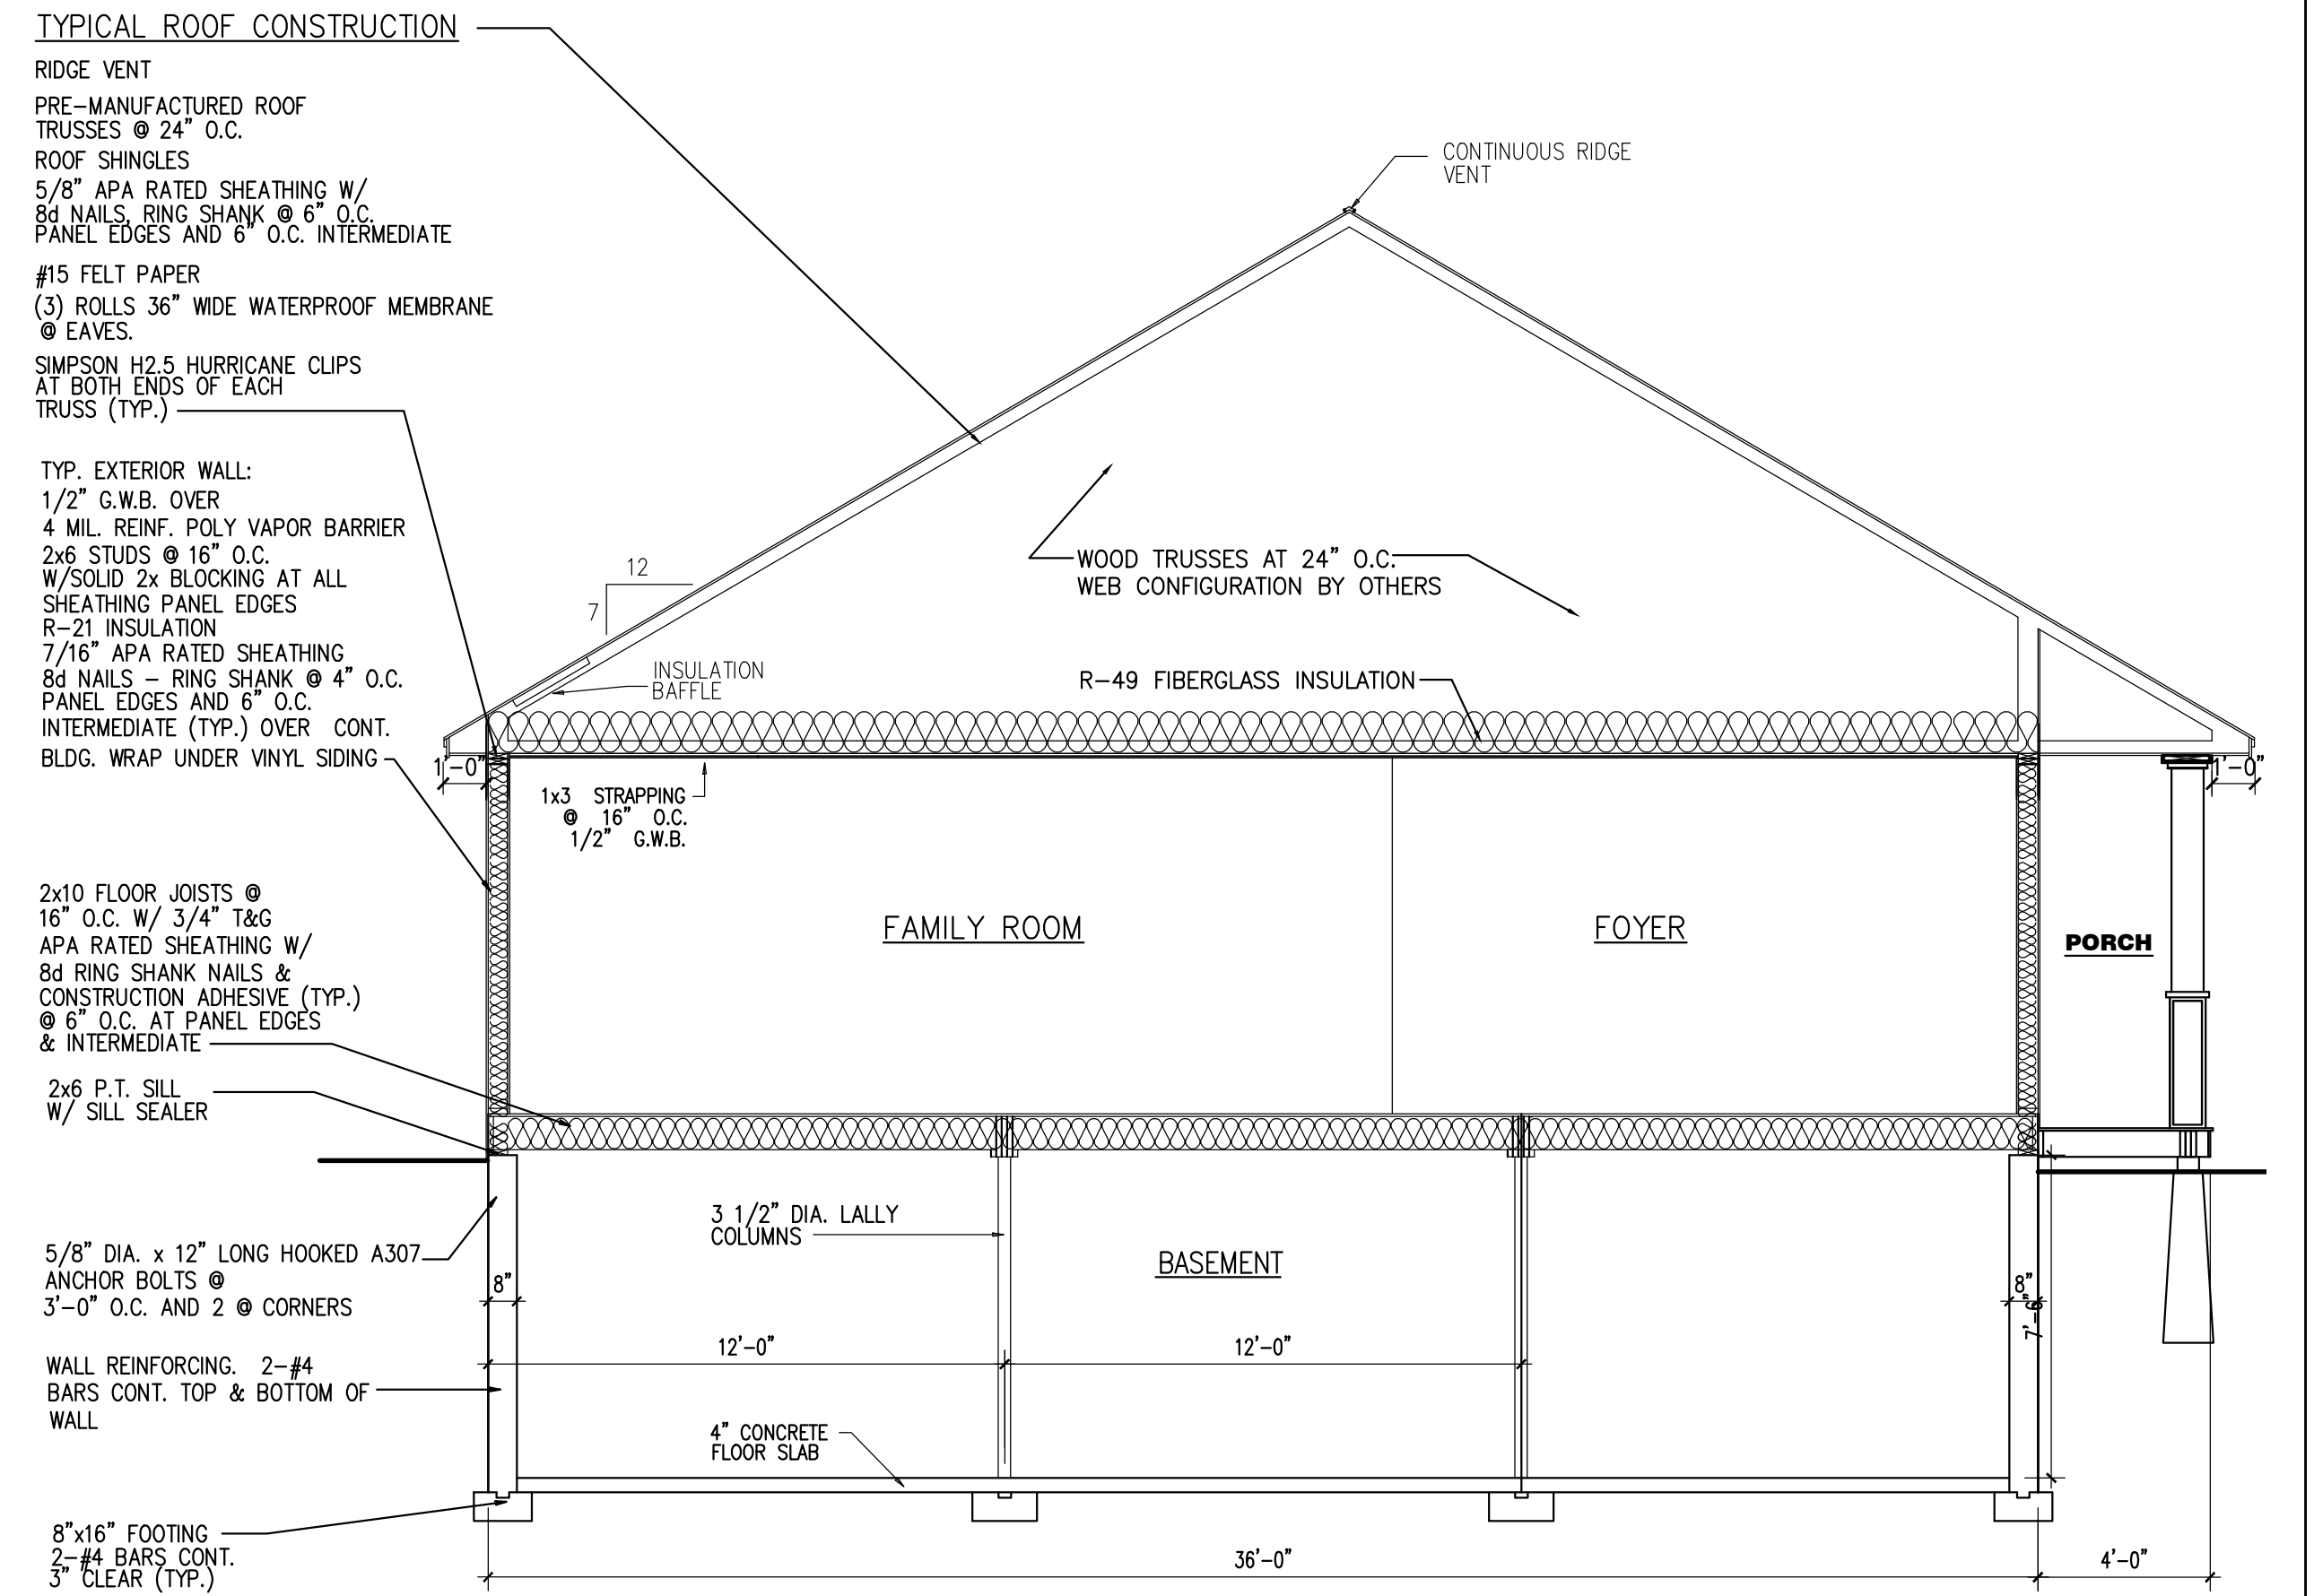

3 SECTION THRU HOUSE  
SCALE: 1/4" = 1' - 0"

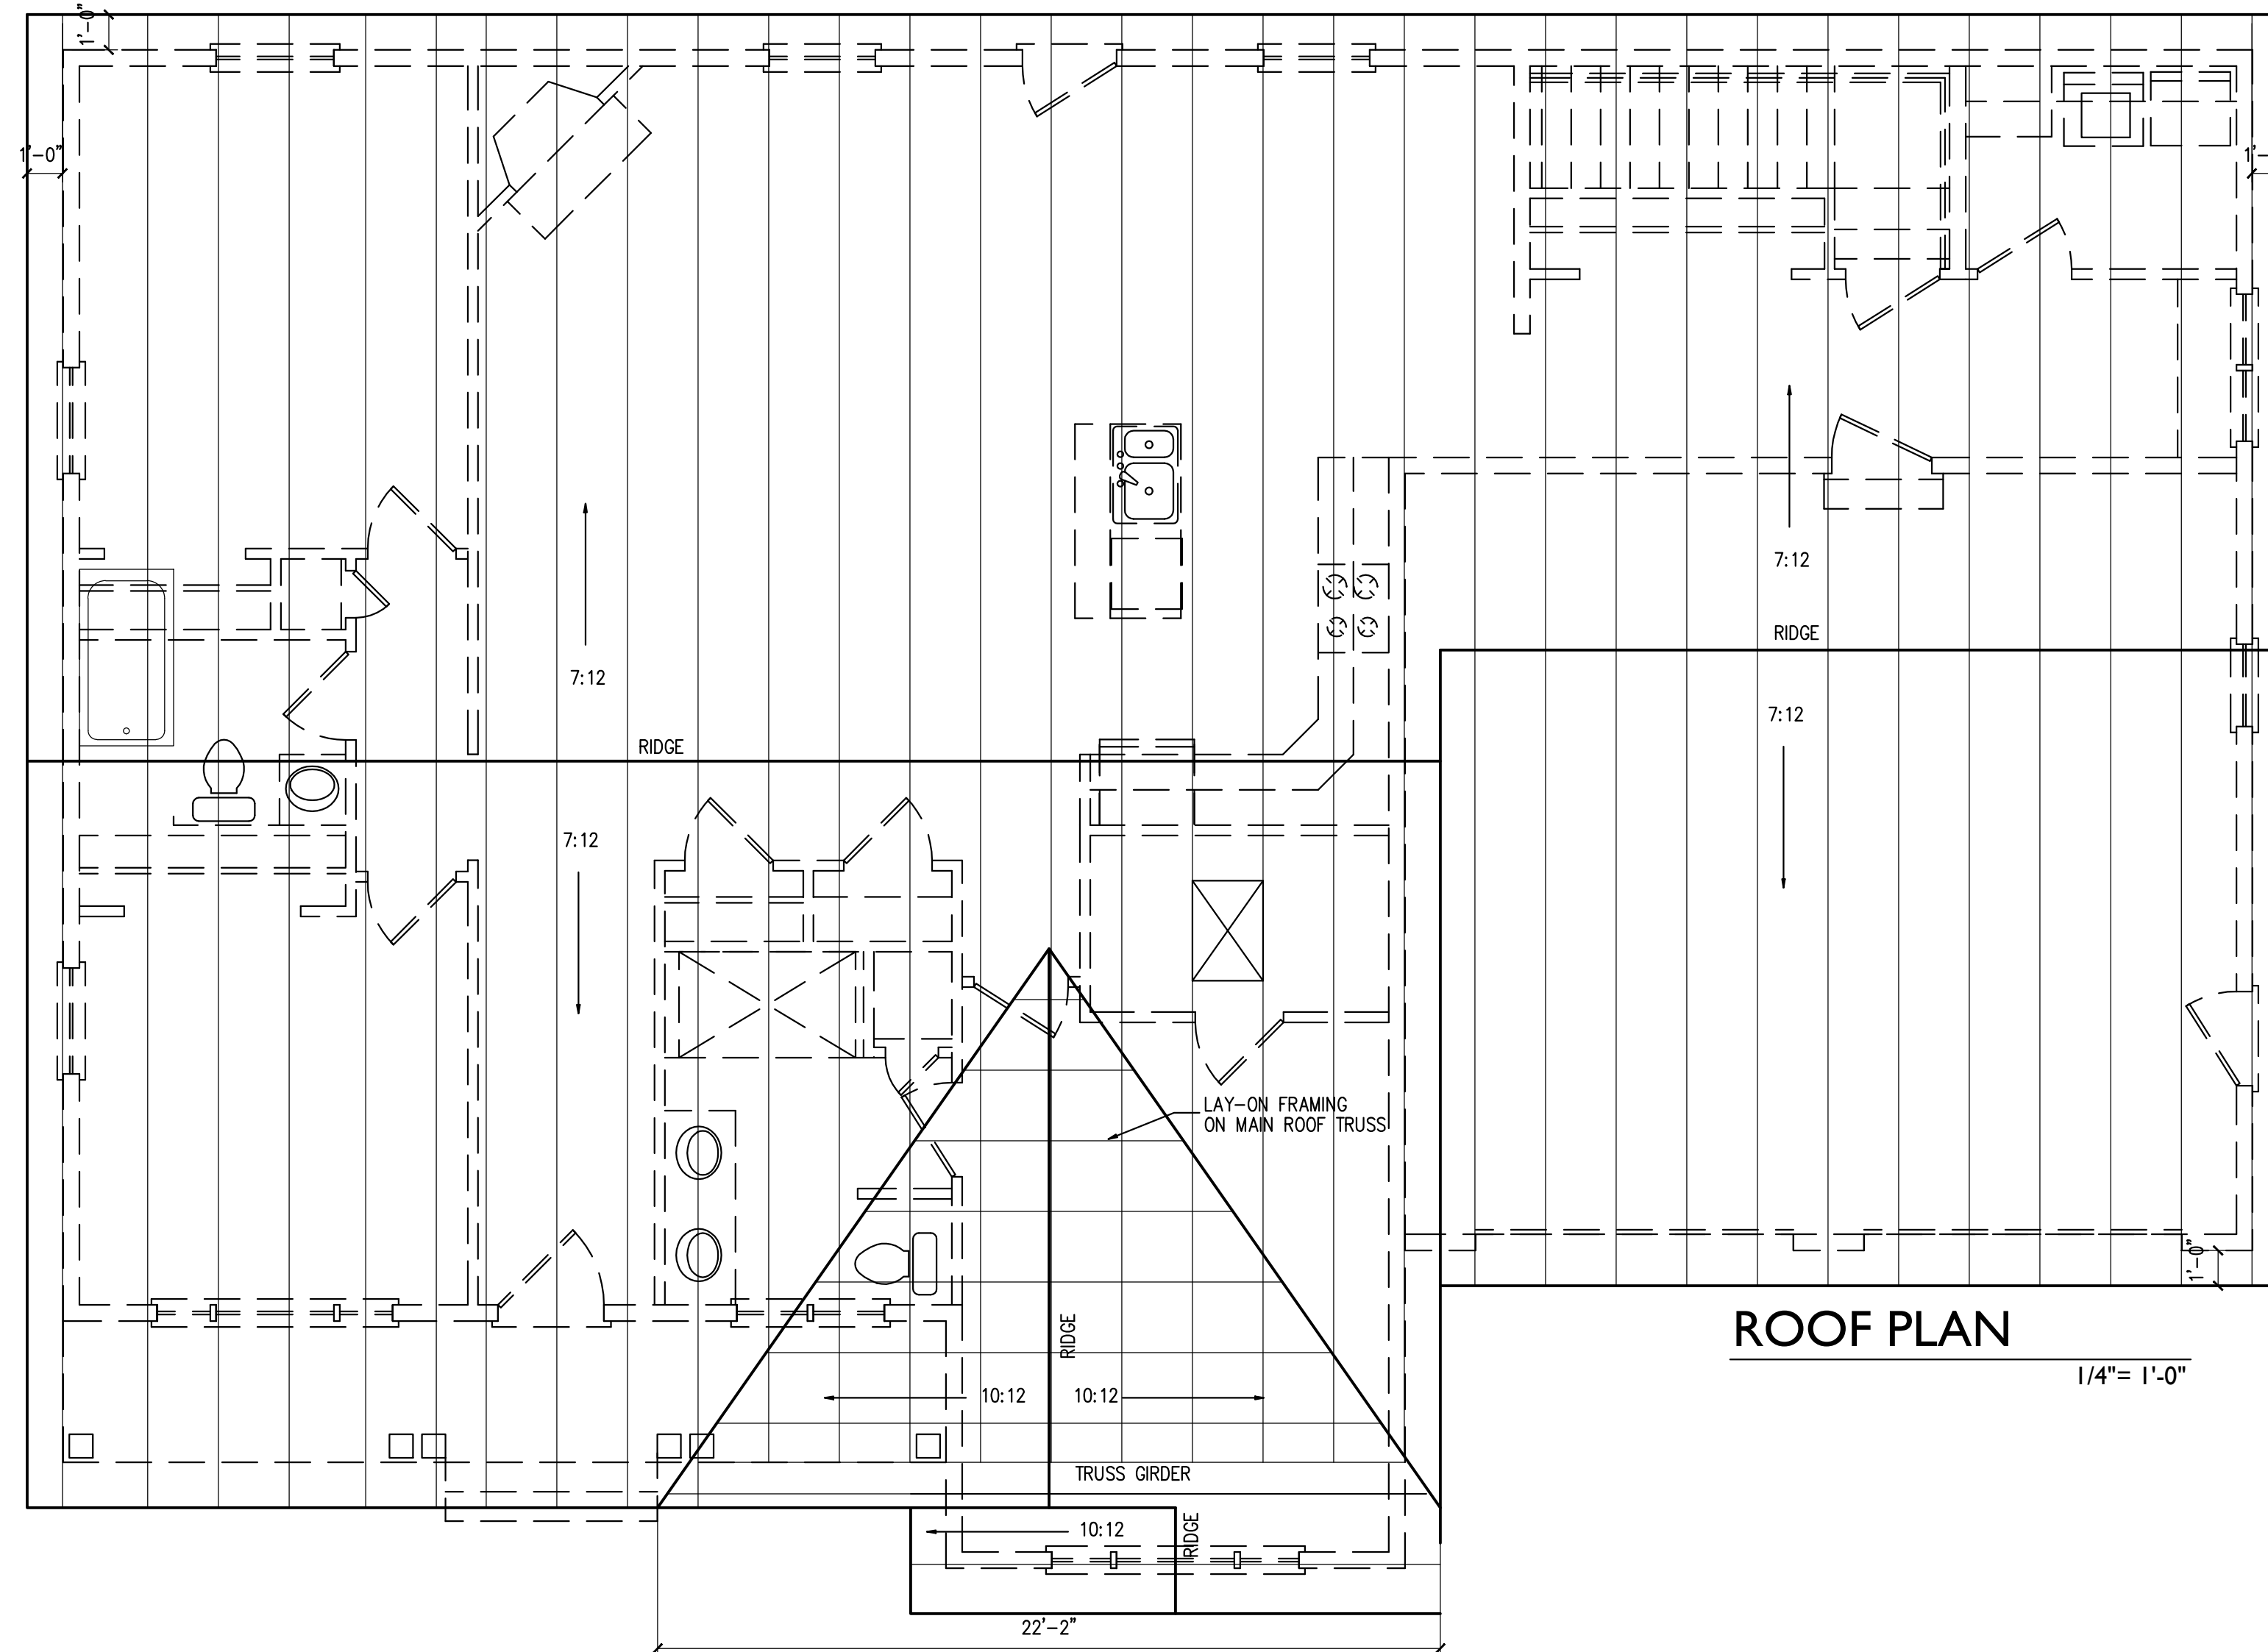

ROOF PLAN  
1/4" = 1' - 0"

45 ICE POND ROAD  
PORTLAND, MAINE

DRAWINGS THIS SHEET  
BUILDING SECTIONS  
ROOF PLAN

A3

11/02/14