


3 ROOF PLAN
SCALE: 1/8"=1'-0"

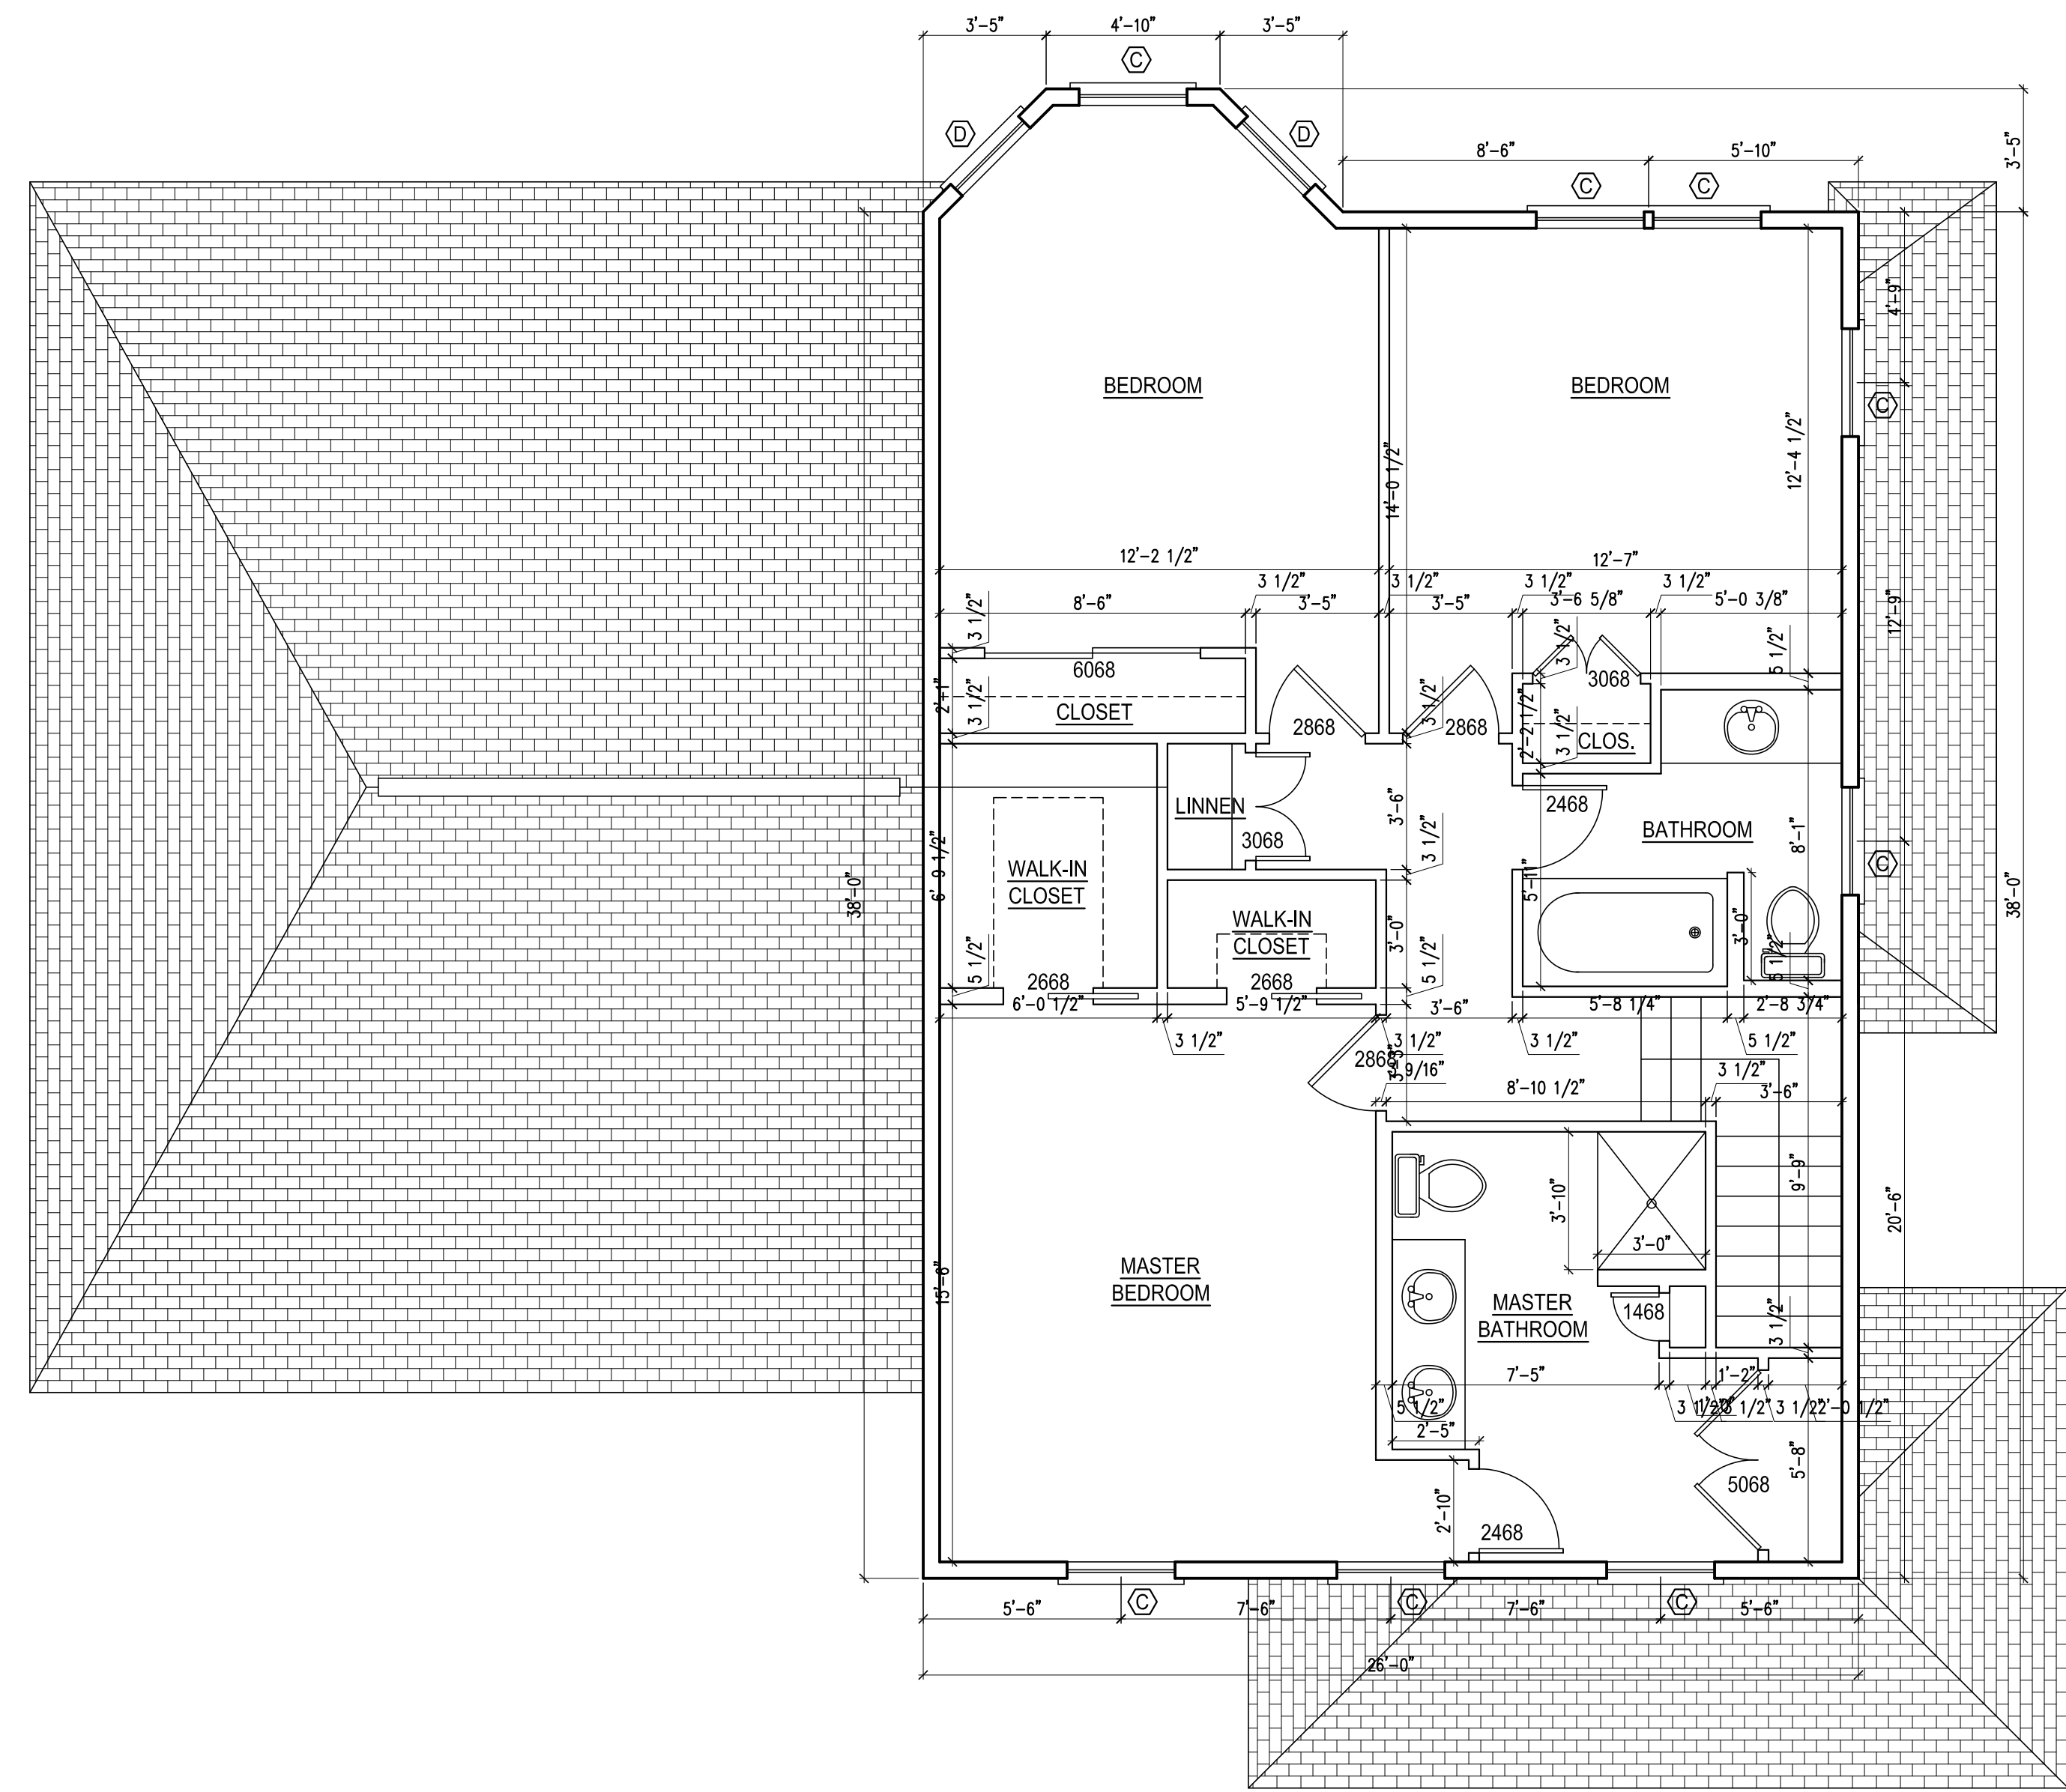

2 SECOND FLOOR PLAN
SCALE: 1/4"=1'-0"

TEXT

Address
City, State

Prepared For:

Consulting Engineer:

ARCHETYPE
architects
48 Union Wharf Portland, Maine 04101
(207) 772-6022 Fax (207) 772-4056

Project:
**THE COLONIAL
OPTION #1**

Revisions:

Date: 13 Dec 2012

Scale: AS NOTED

SECOND FLOOR PLAN
AND ROOF PLAN

A2