





1 FRONT ELEVATION
SCALE: 1/4"=1'-0"

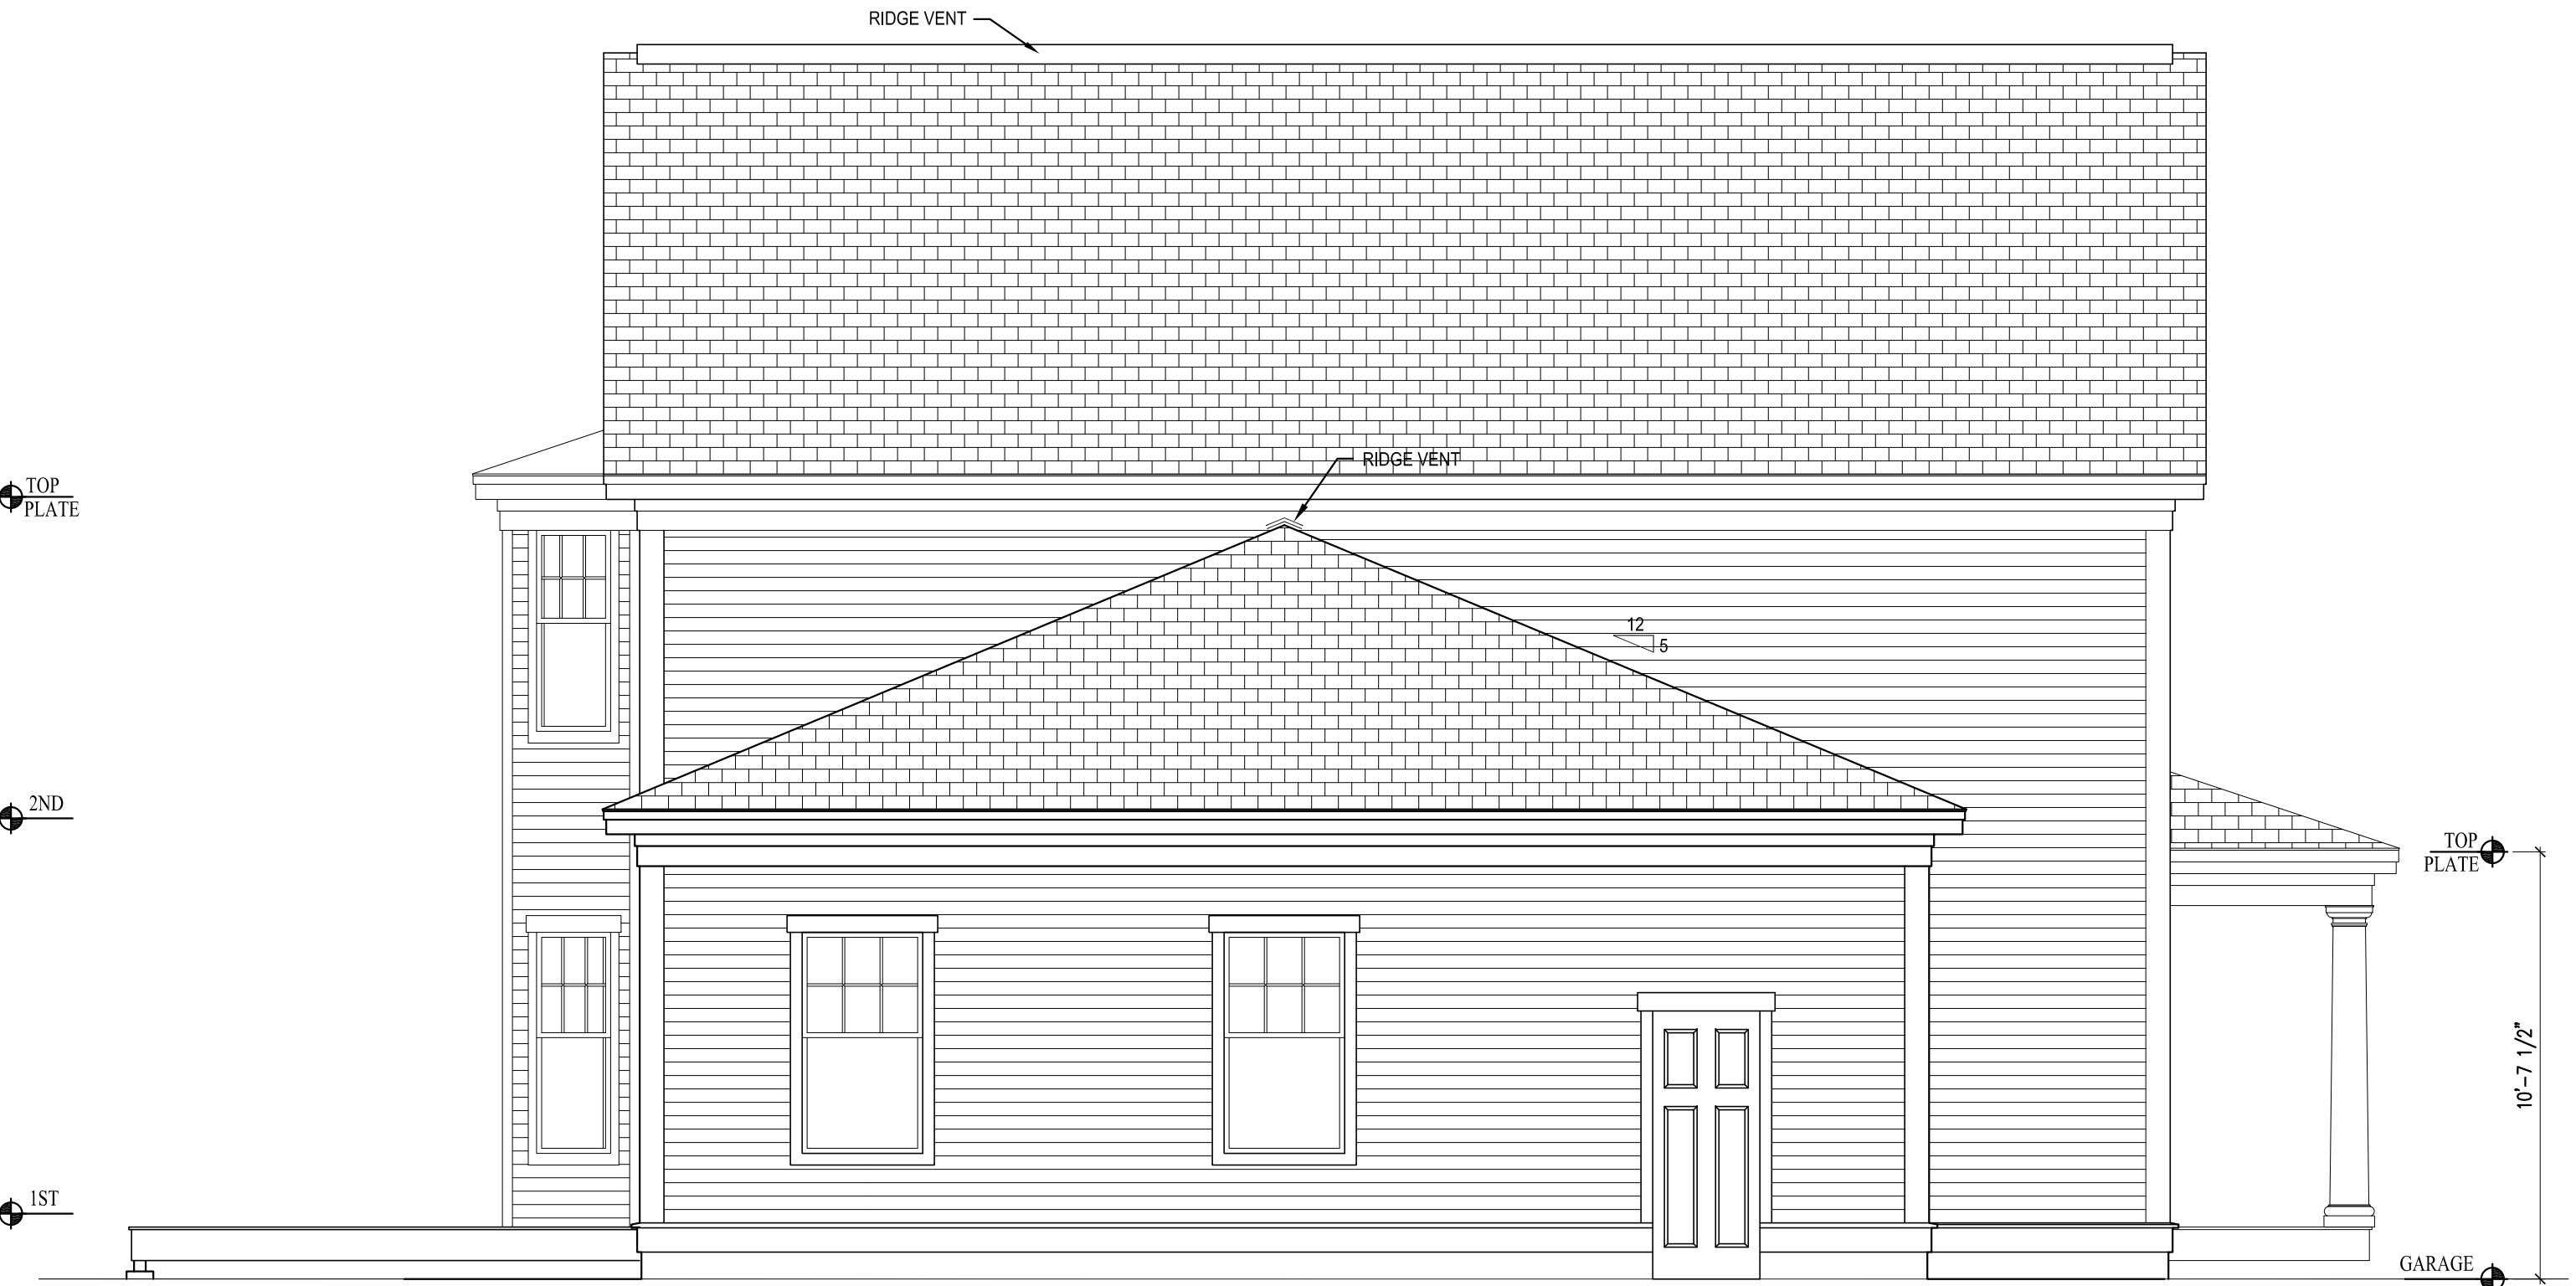


2 SIDE ELEVATION
SCALE: 1/4"=1'-0"

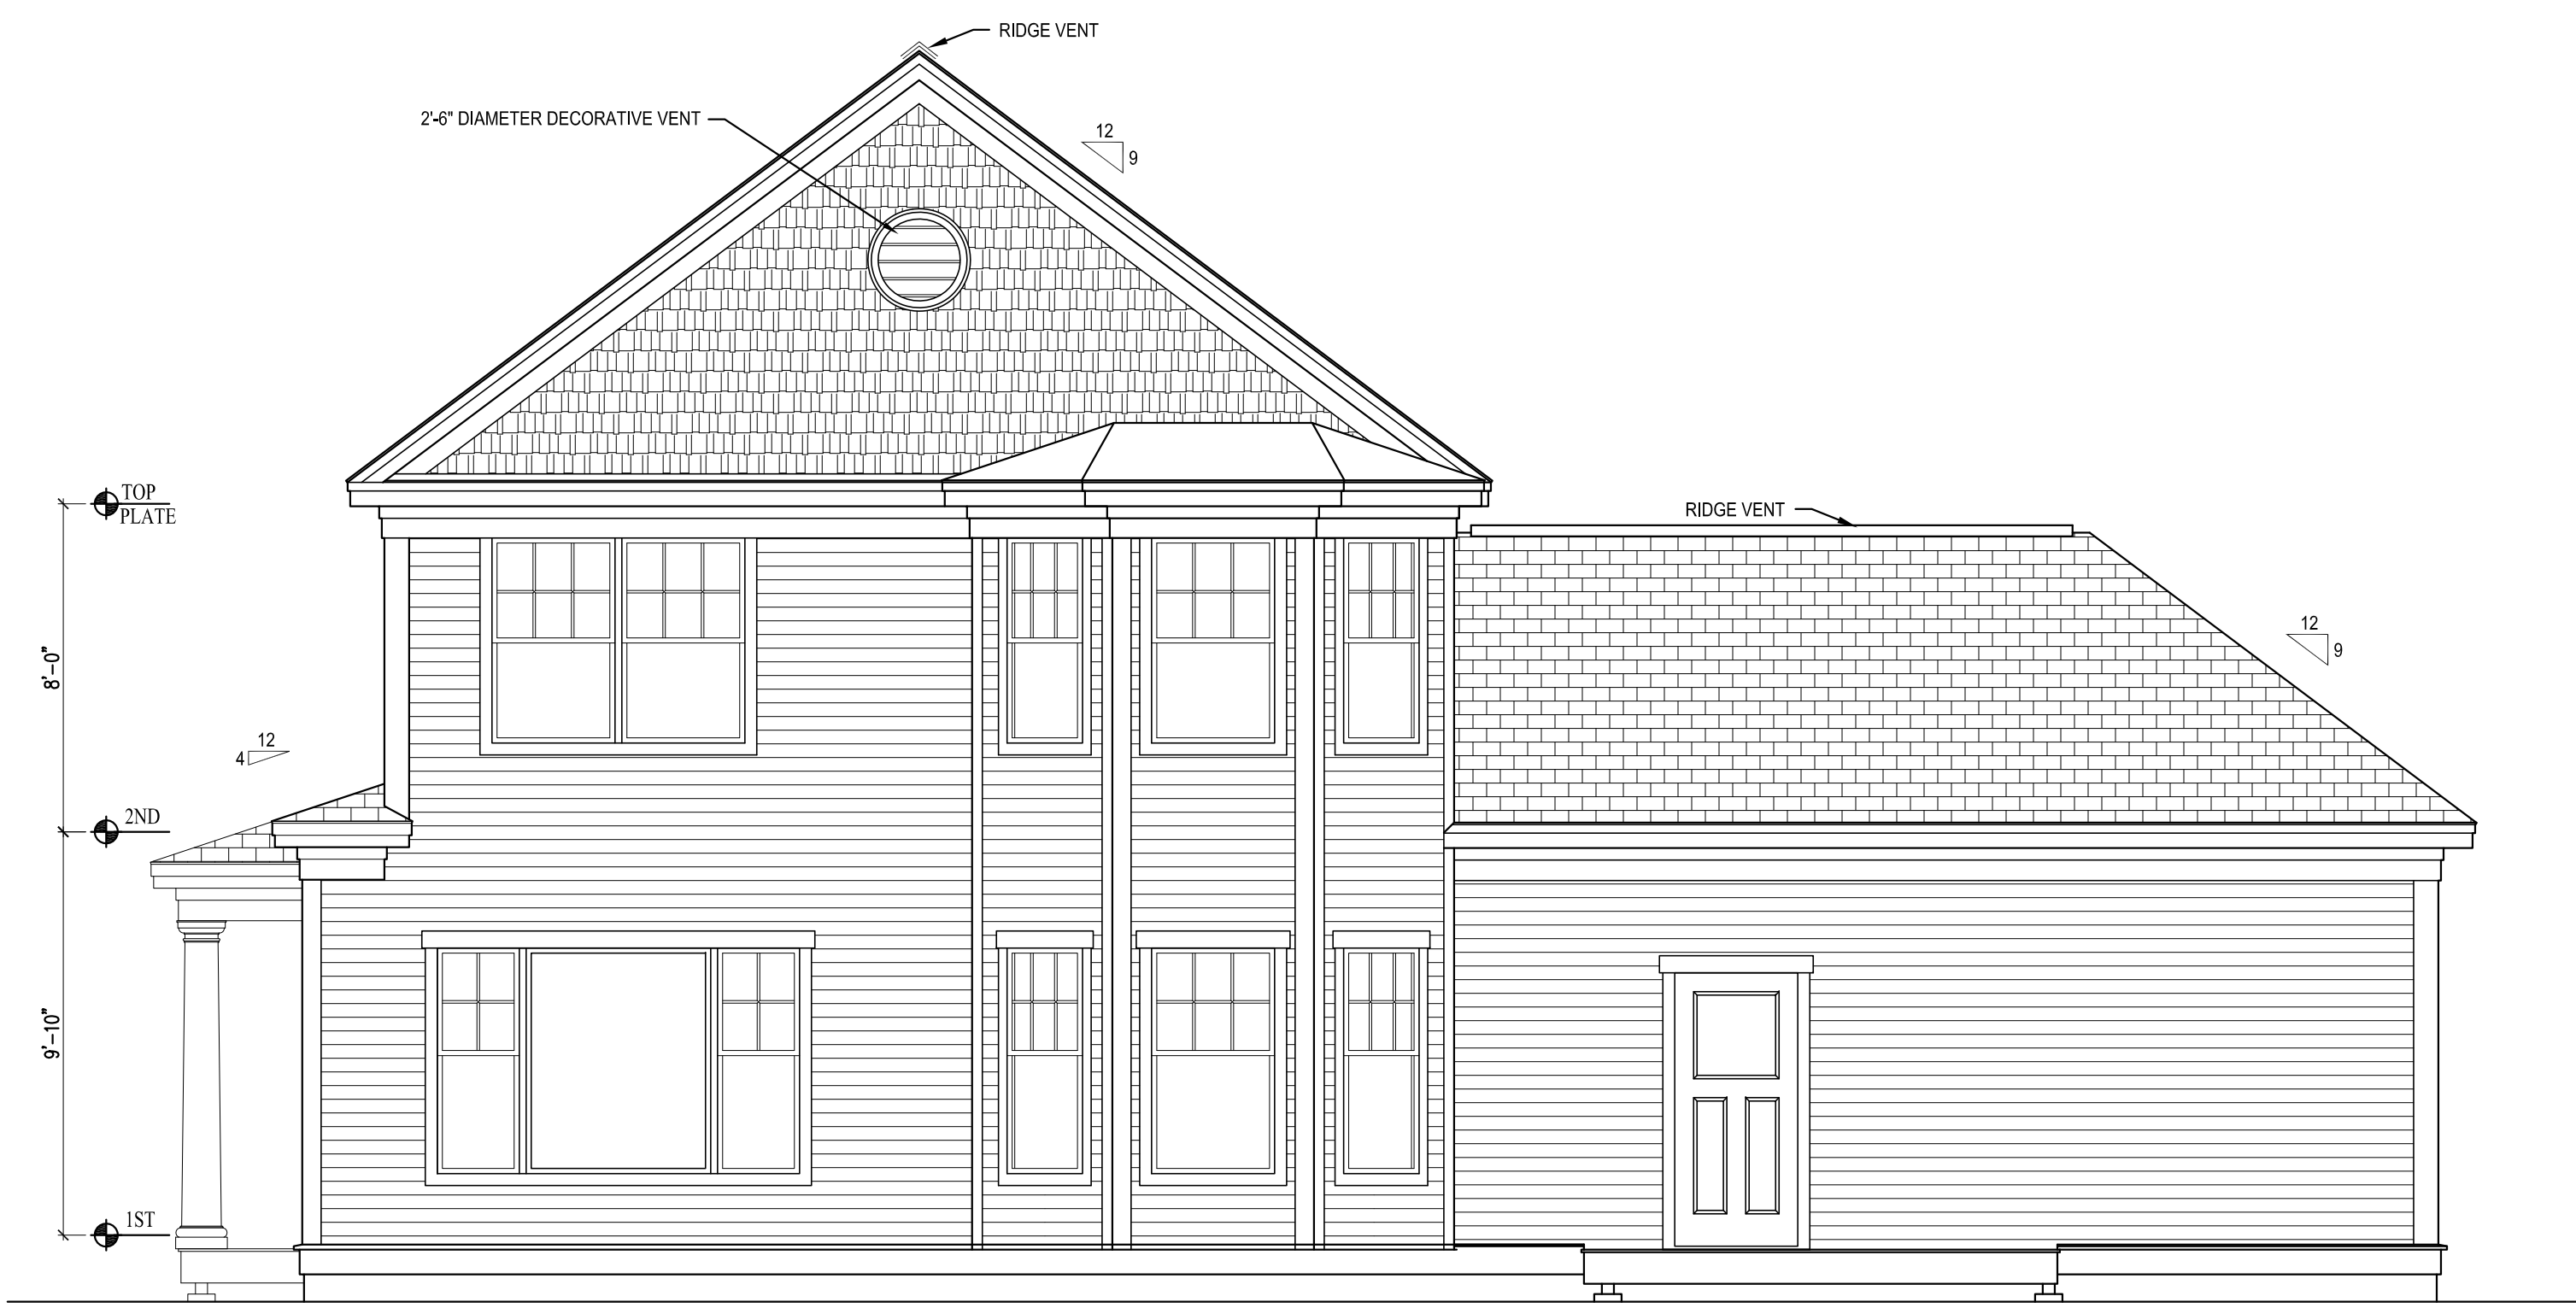

3 REAR ELEVATION
SCALE: 1/4"=1'-0"



4 SIDE ELEVATION
SCALE: 1/4"=1'-0"

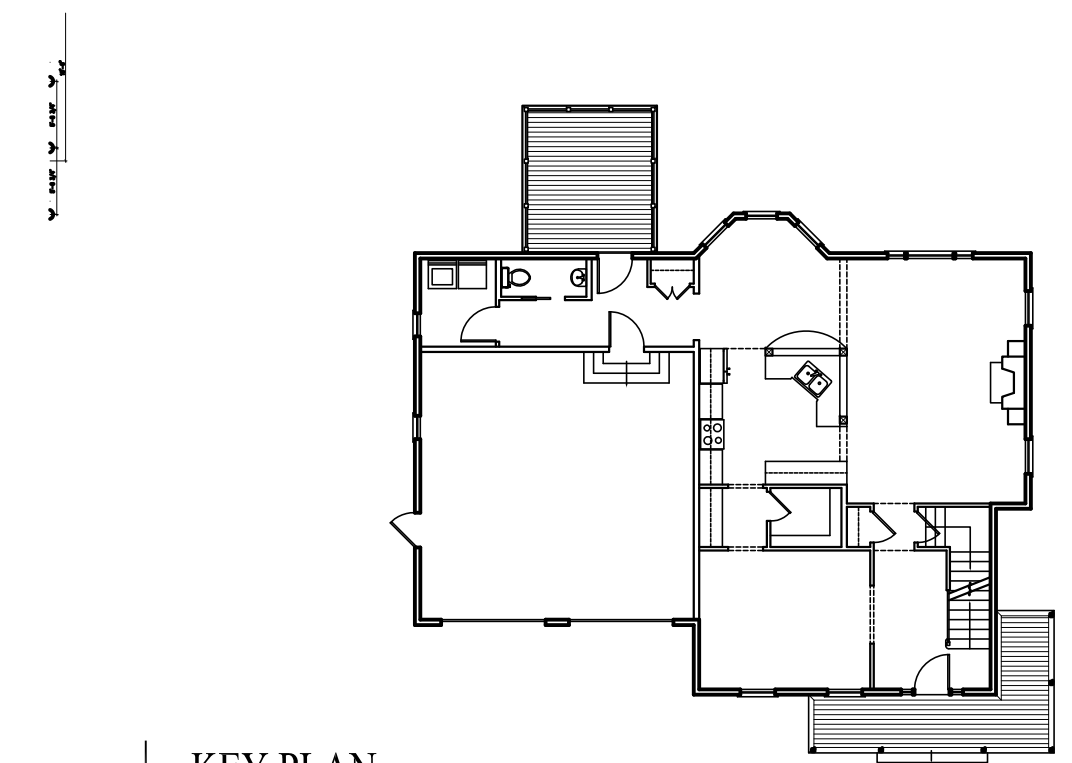

KEY PLAN
N.T.S.

Prepared For:

TEXT

Address
City, State

Consulting Engineer:

ARCHETYPE
architects
48 Union Wharf Portland, Maine 04101
(207) 772-6022 Fax (207) 772-4056

Project:

THE COLONIAL
OPTION #1

Revisions:

Scale: 1/4" = 1'-0"

Date: 13 Dec 2012

ELEVATIONS

A3