




2 RAKE DETAIL
SCALE: 1"=1'-0"

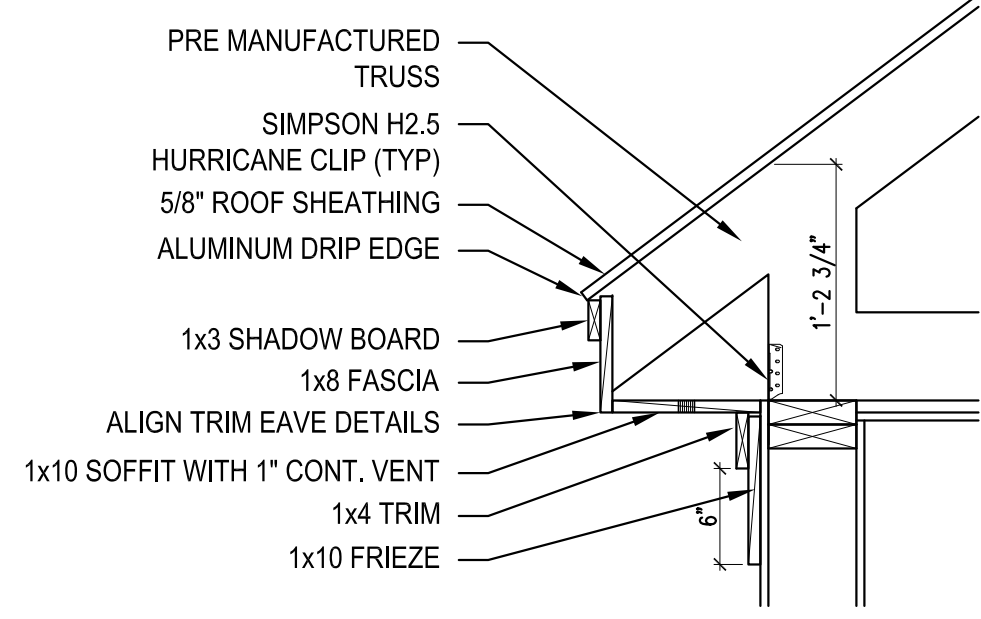


3 EAVE DETAIL AT MAIN HOUSE
SCALE: 1"=1'-0"

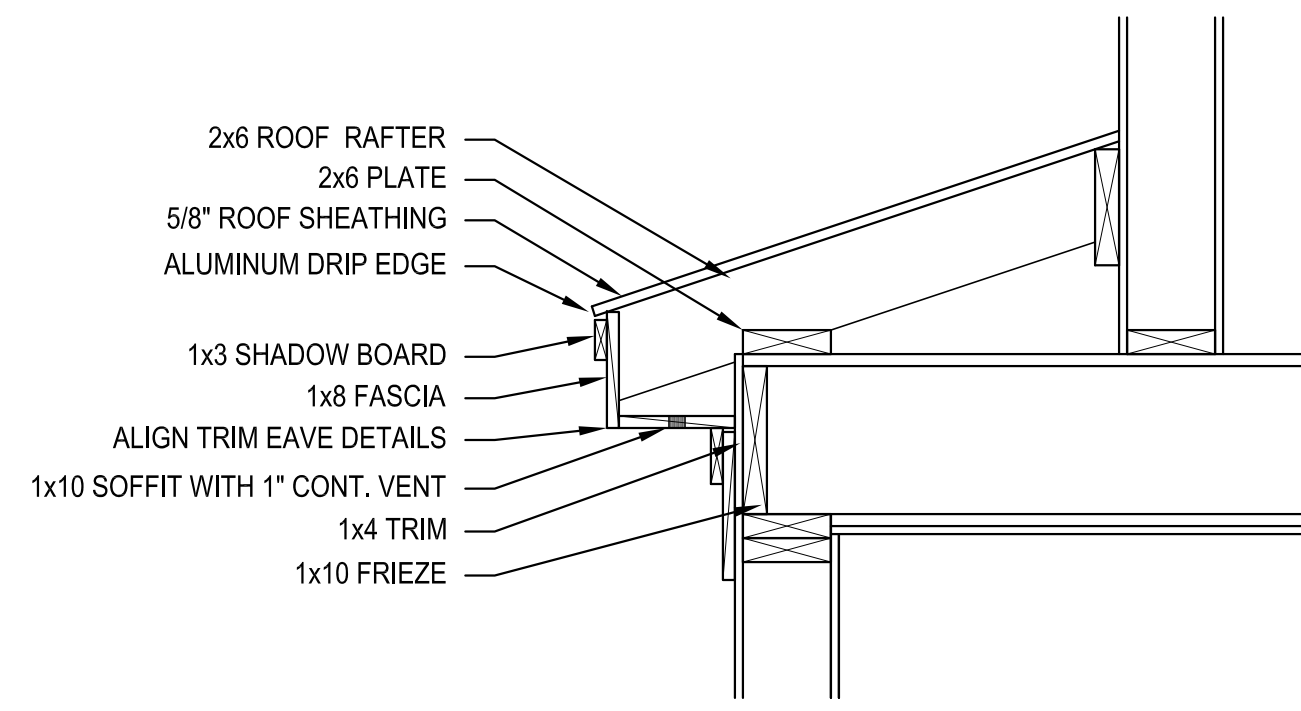


4 EAVE DETAIL AT LIVING ROOM BUMP OUT
SCALE: 1"=1'-0"

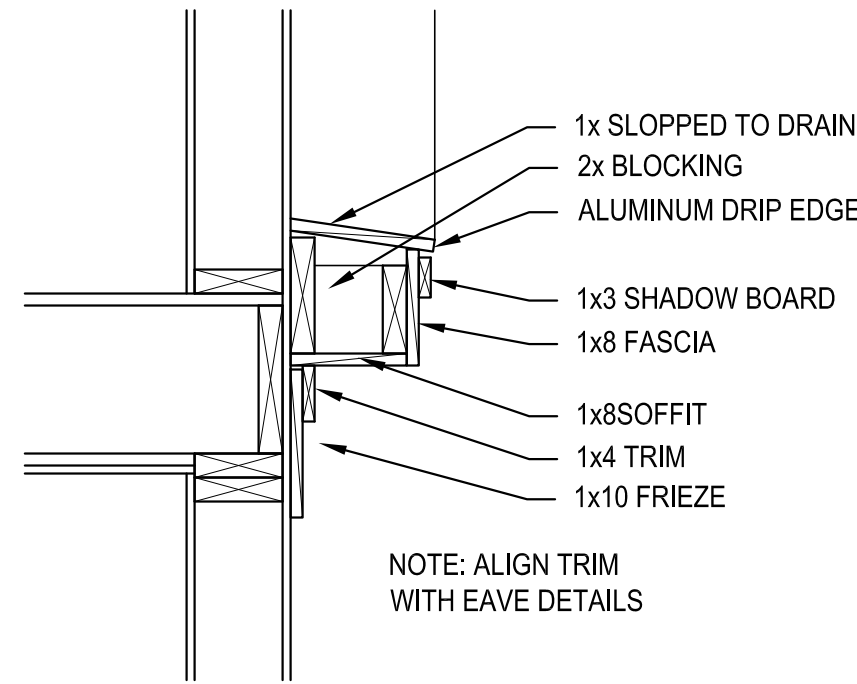


5 EAVE WRAP AROUND AT GABLE END
SCALE: 1"=1'-0"

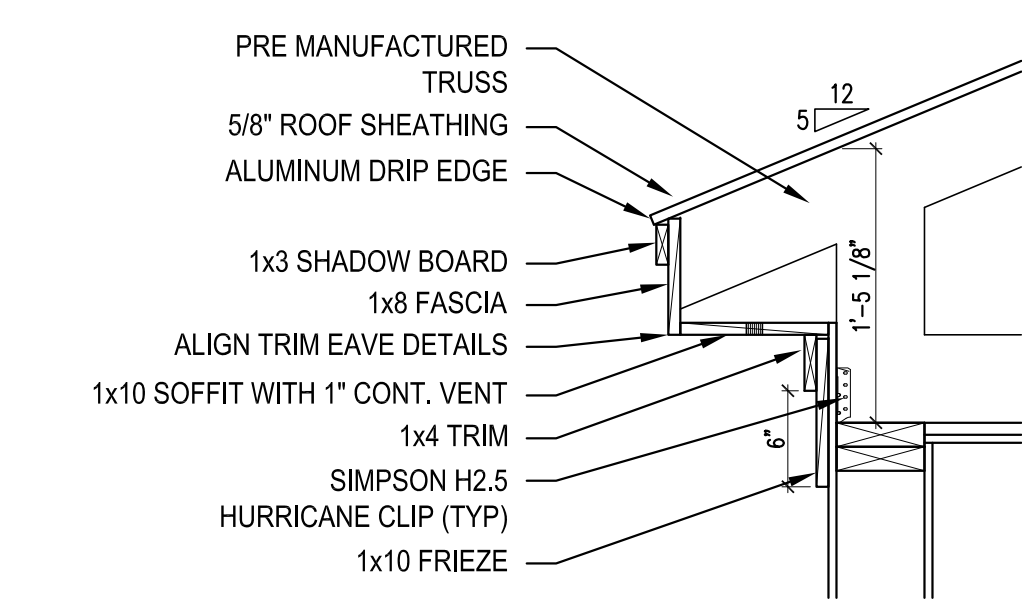


6 EAVE DETAIL AT GARAGE ROOF
SCALE: 1"=1'-0"

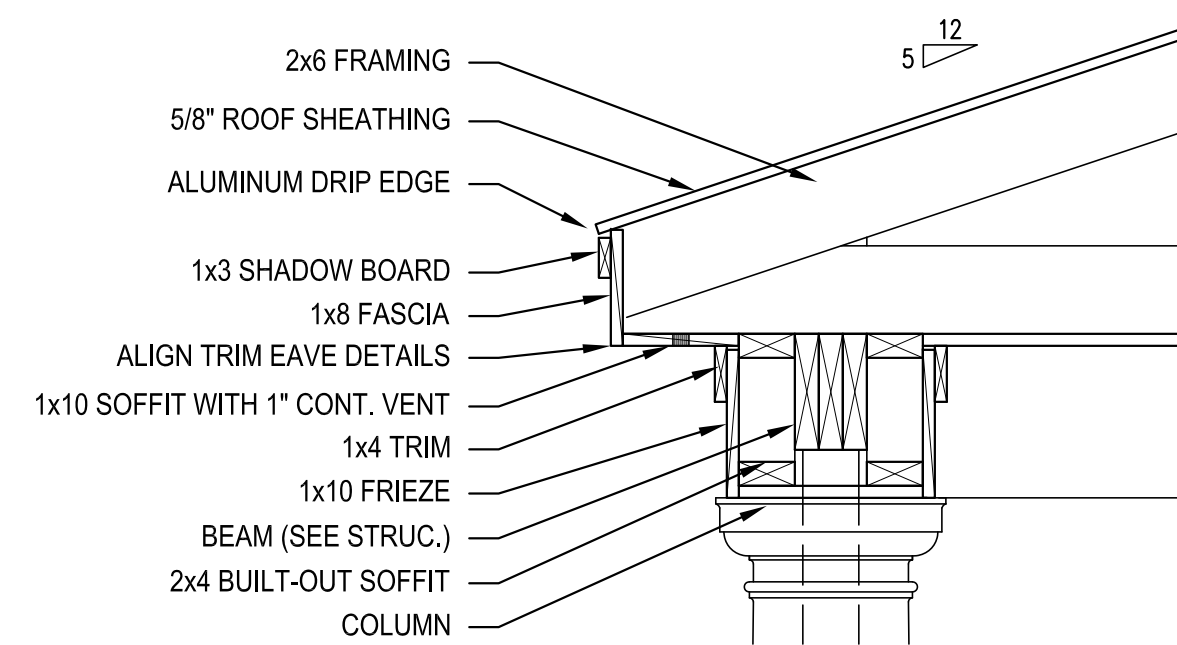

7 EAVE DETAIL AT PORCH
SCALE: 1"=1'-0"

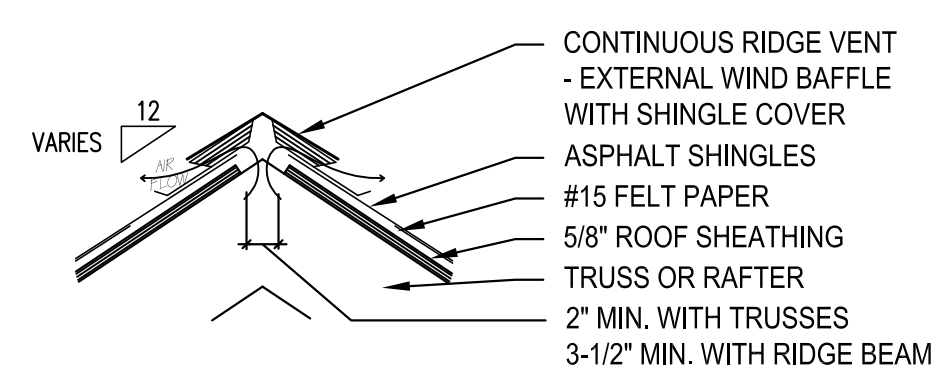


8 RIDGE VENTY DETAIL
SCALE: 1"=1'-0"

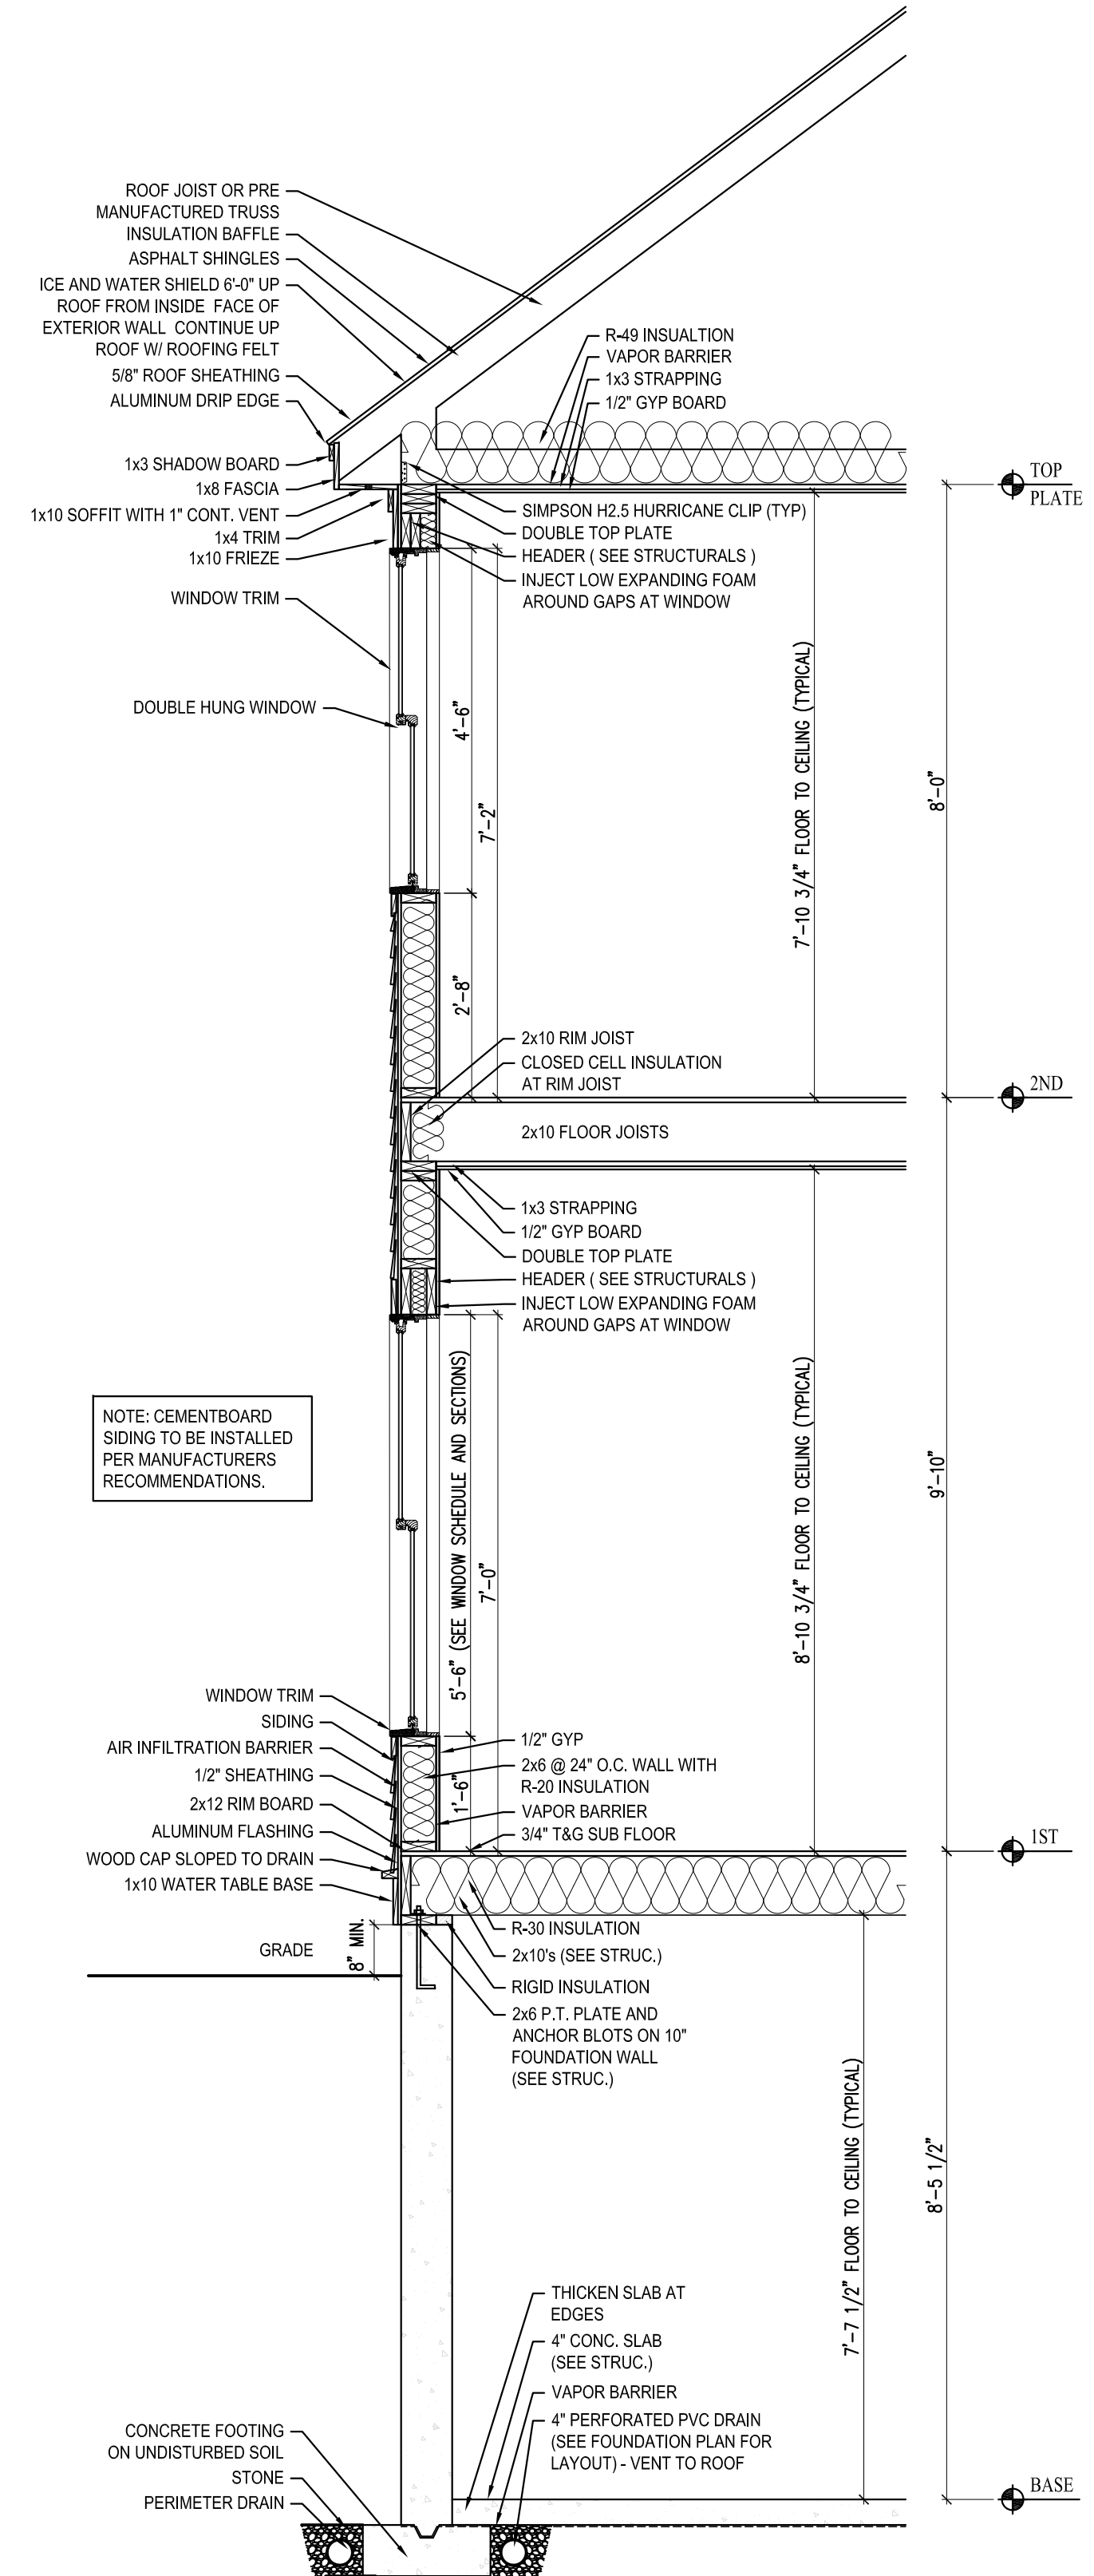


1 TYPICAL WALL SECTION
SCALE: 1/2"=1'-0"


TYPICAL VINYL DETAILS

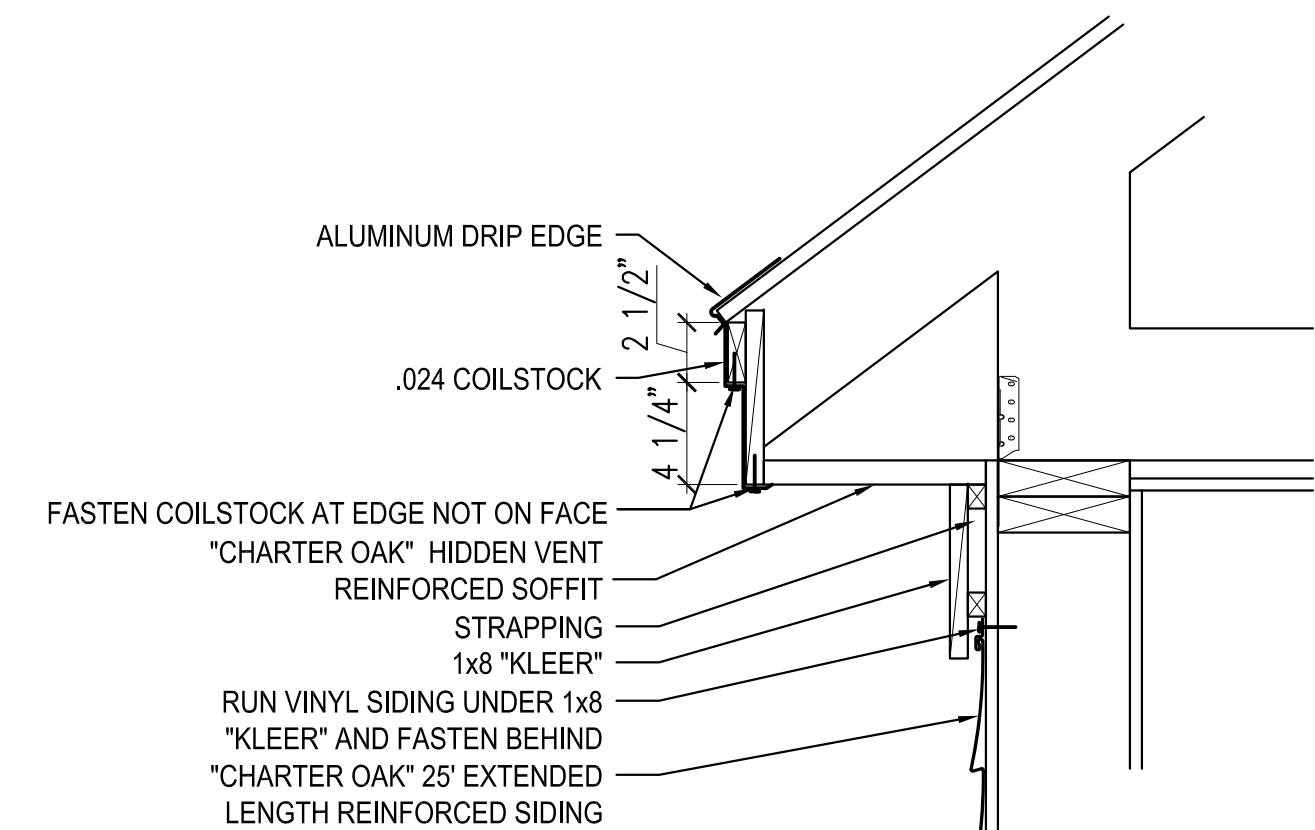


9 TYPICAL VINYL EAVE DETAIL
SCALE: 1-1/2"=1'-0"

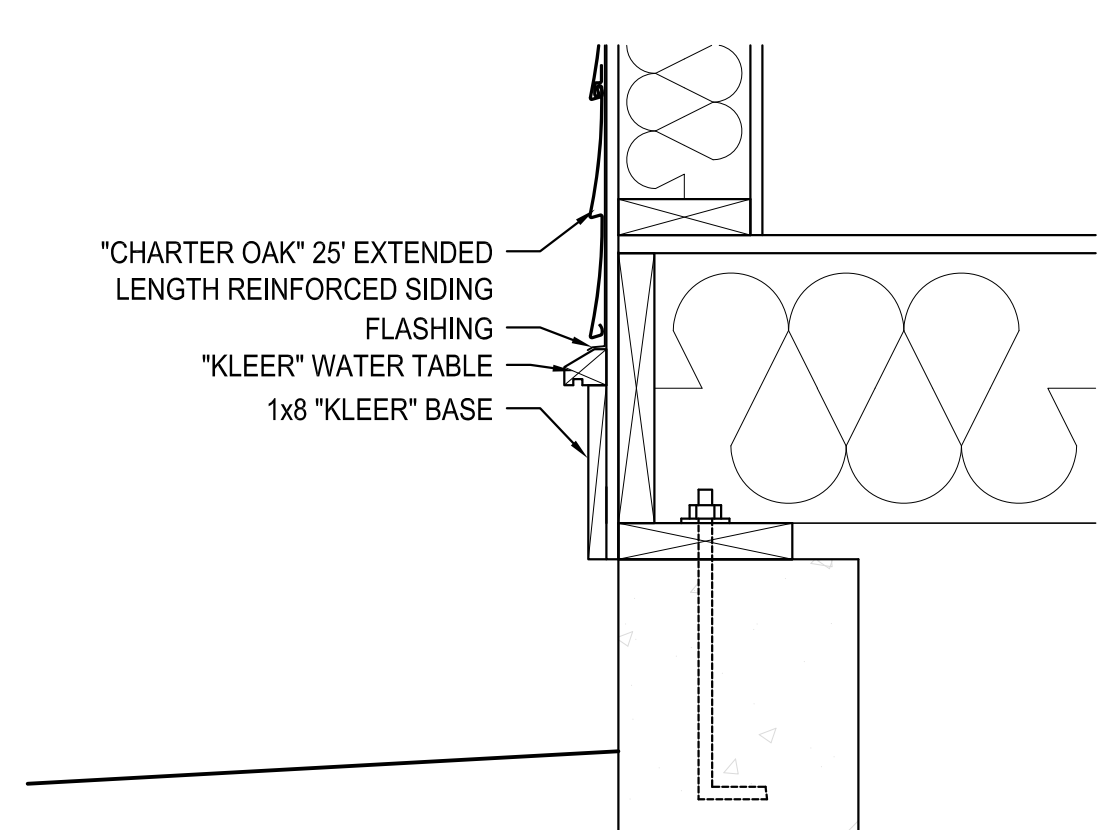


11 TYPICAL VINYL BASE DETAIL
SCALE: 1-1/2"=1'-0"

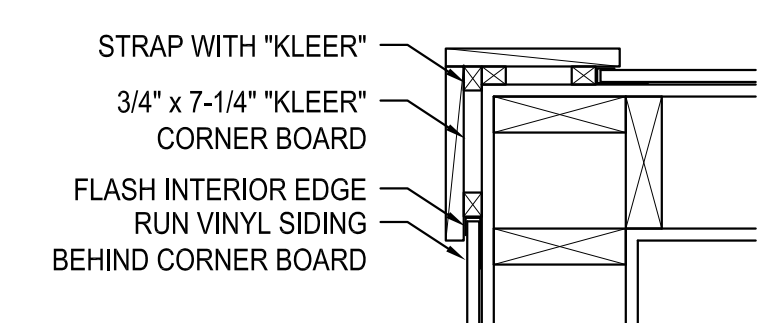

10 TYPICAL VINYL CORNER DETAIL
SCALE: 1-1/2"=1'-0"

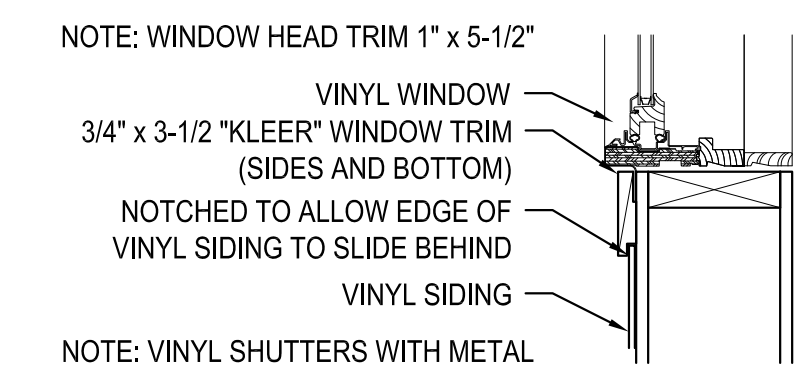

12 TYPICAL EXTERIOR VINYL WINDOW/DOOR DETAIL
SCALE: 1-1/2"=1'-0"

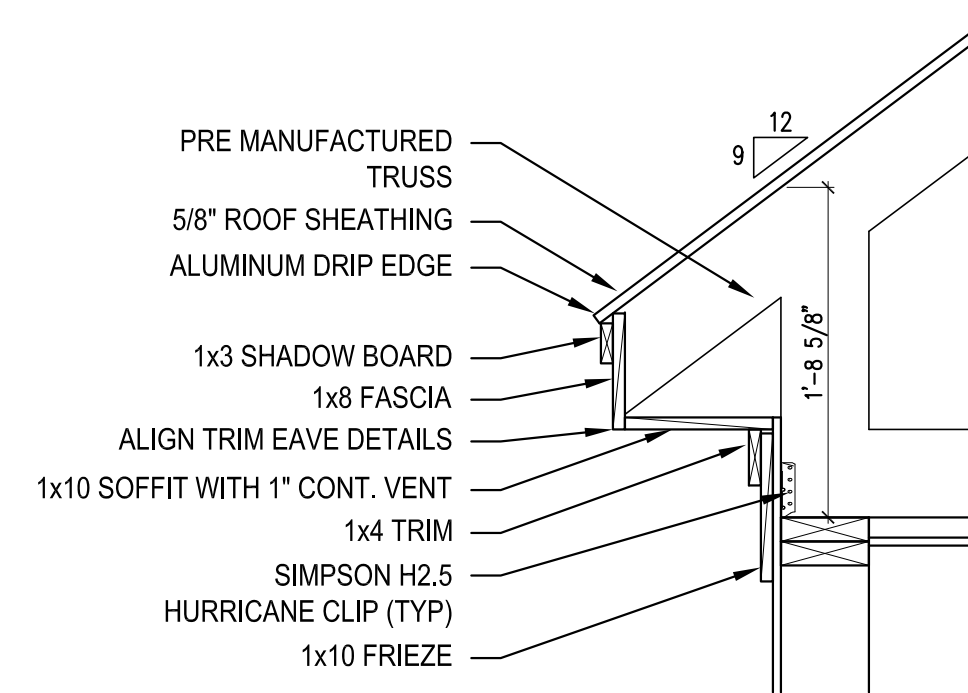

9 EAVE DETAIL AT GARAGE ROOF
SCALE: 1"=1'-0"

Prepared For:

Consulting Engineer:

Architect:

Project:

Revisions:

Scale: AS NOTED

Date: 13 Dec 2012

A5

TEXT
Address
City, State

ARCHETYPE
architects
48 Union Wharf Portland, Maine 04101
(207) 772-6022 Fax (207) 772-4056

THE COLONIAL
OPTION #1

WALL SECTION AND
TYPICAL DETAILS