
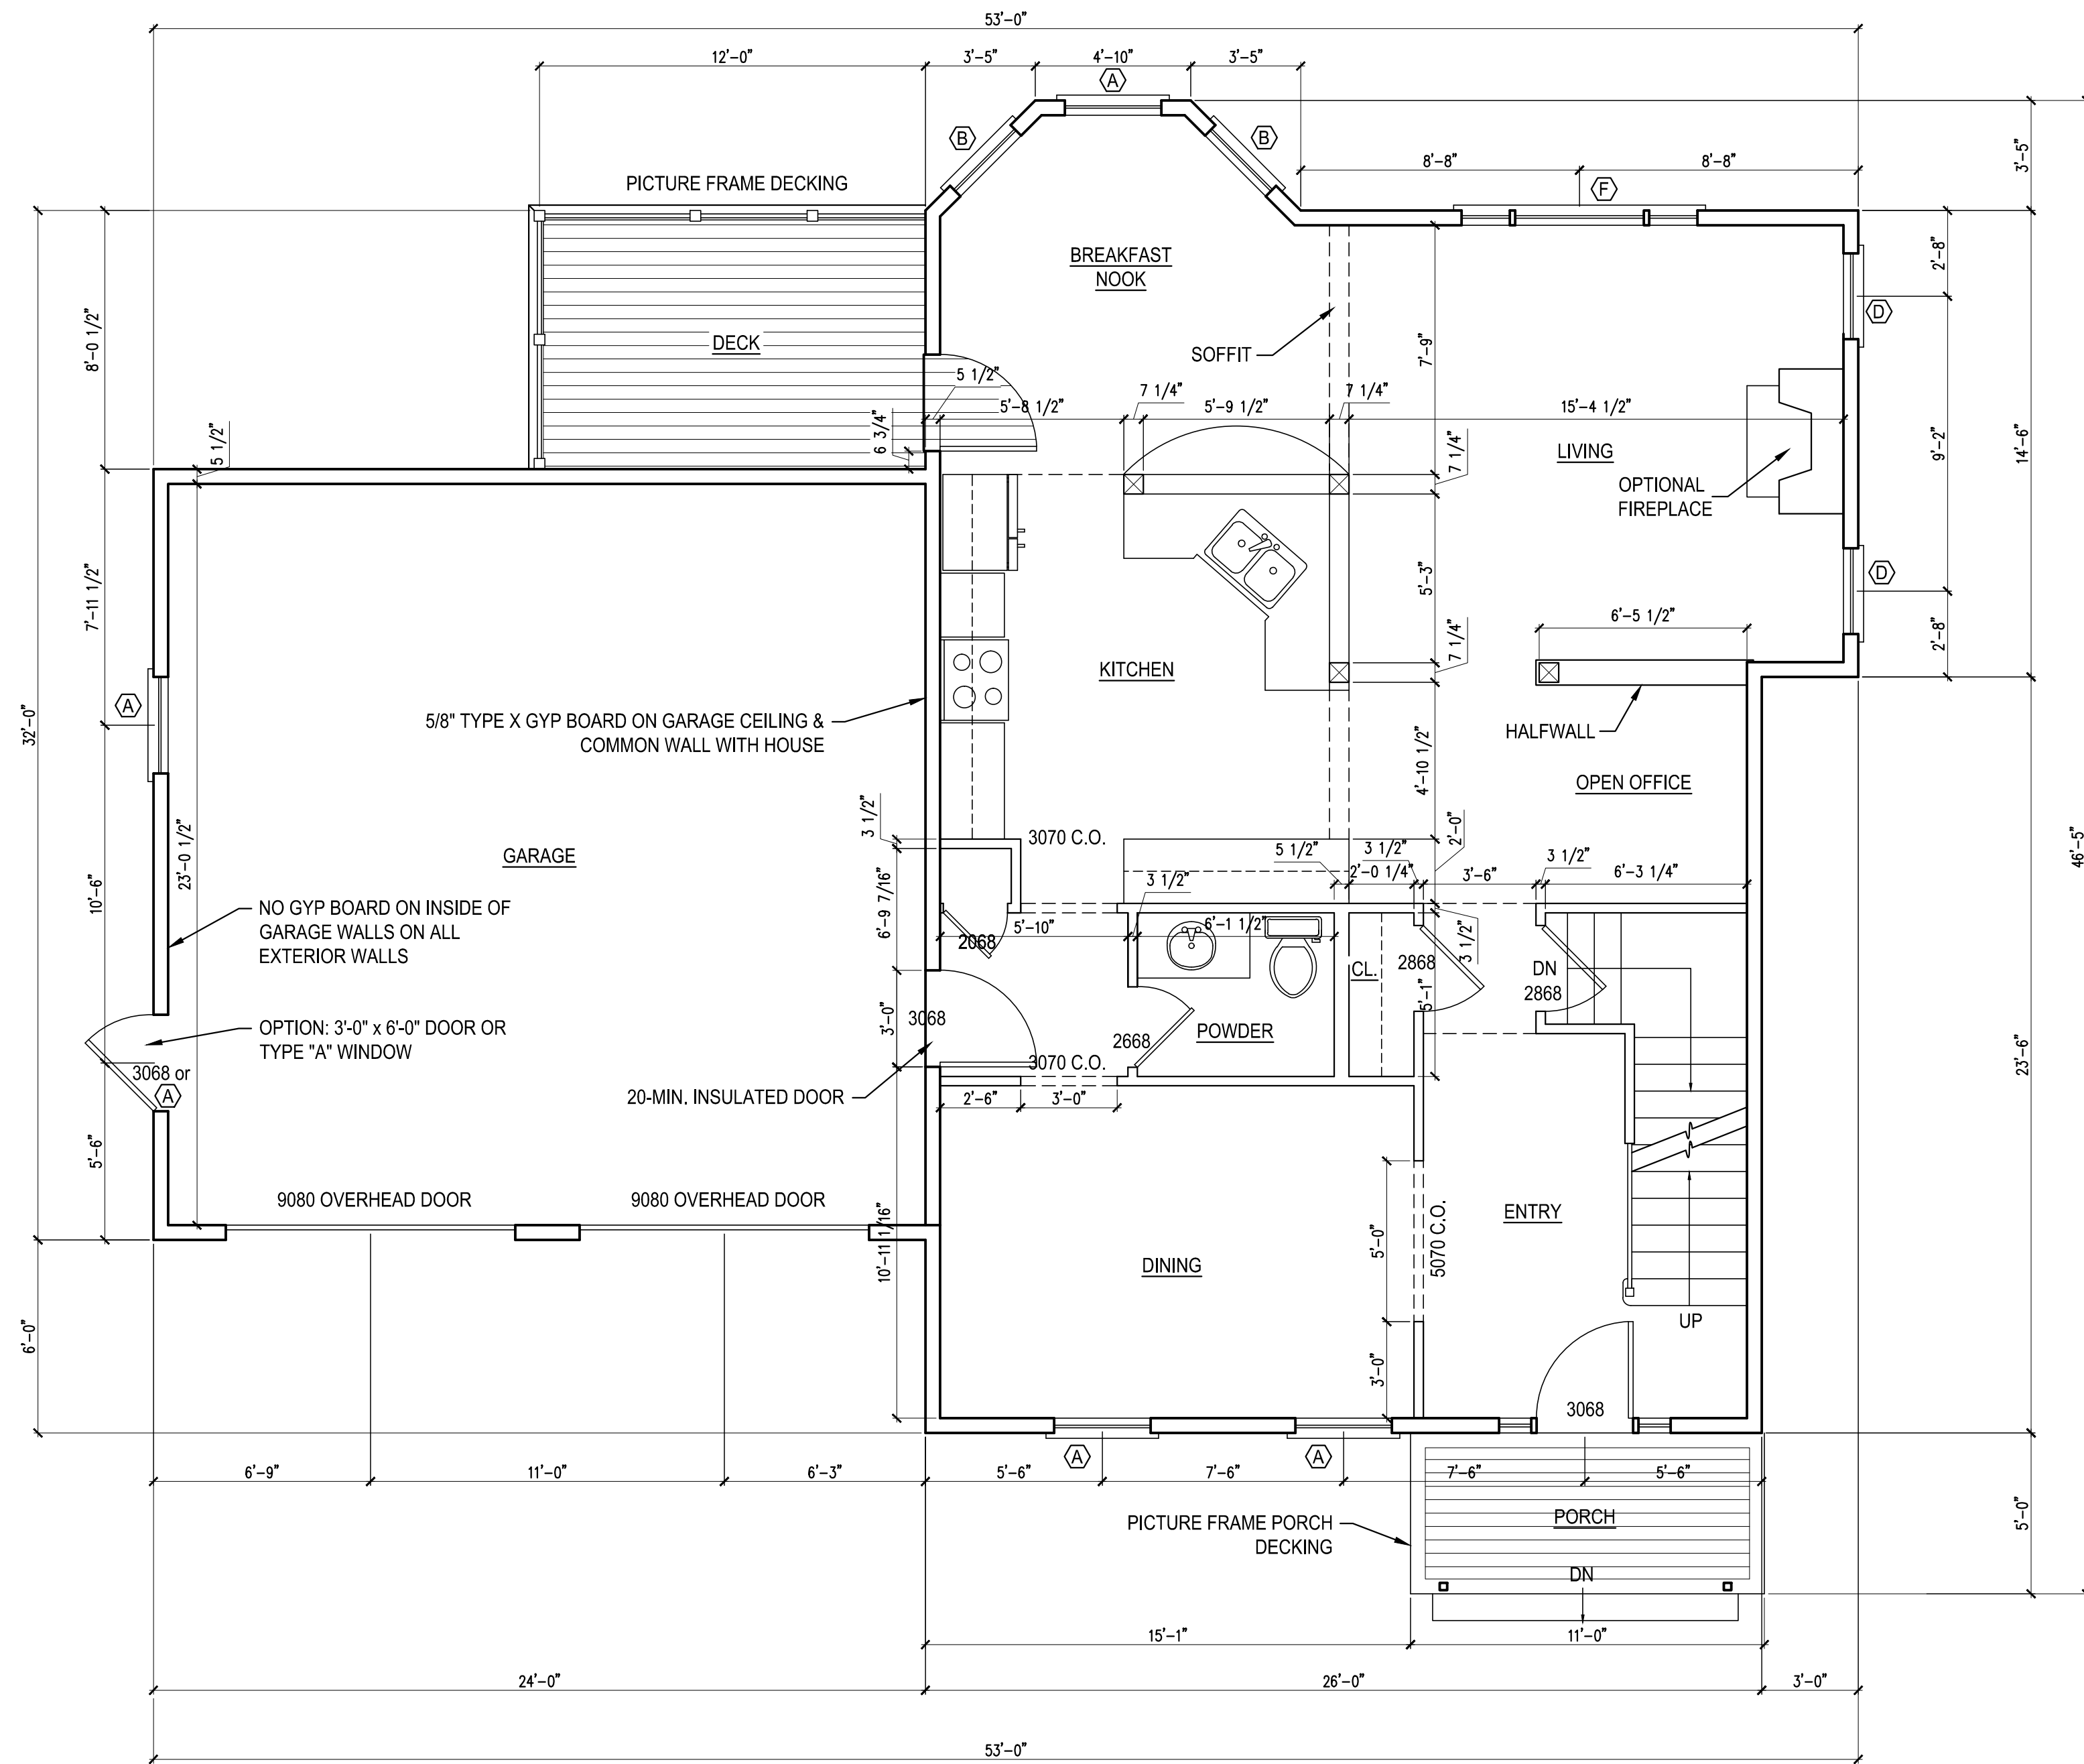


WINDOW SCHEDULE

ALL WINDOWS WITH SCREENS

| TAG | SIZE | TYPE | MUNTIN | REMARKS |
|-----|-----------------------------------|----------------|----------|---------------------------|
| (A) | 3'-0" x 5'-6" | DOUBLE HUNG | AS SHOWN | MEETS EGRESS REQUIREMENTS |
| (B) | 2'-8" x 5'-6" | DOUBLE HUNG | AS SHOWN | |
| (C) | 3'-0" x 5'-0" | DOUBLE HUNG | AS SHOWN | MEETS EGRESS REQUIREMENTS |
| (D) | 2'-8" x 5'-0" | DOUBLE HUNG | AS SHOWN | |
| (E) | 2'-6" x 3'-6" | DOUBLE HUNG | AS SHOWN | |
| (F) | (2) 2'-0" x 5'-6" + 4'-6" x 5'-6" | PICTURE / D.H. | AS SHOWN | |
| (G) | 2'-6" x 4'-0" | CASEMENT | AS SHOWN | MEETS EGRESS REQUIREMENTS |

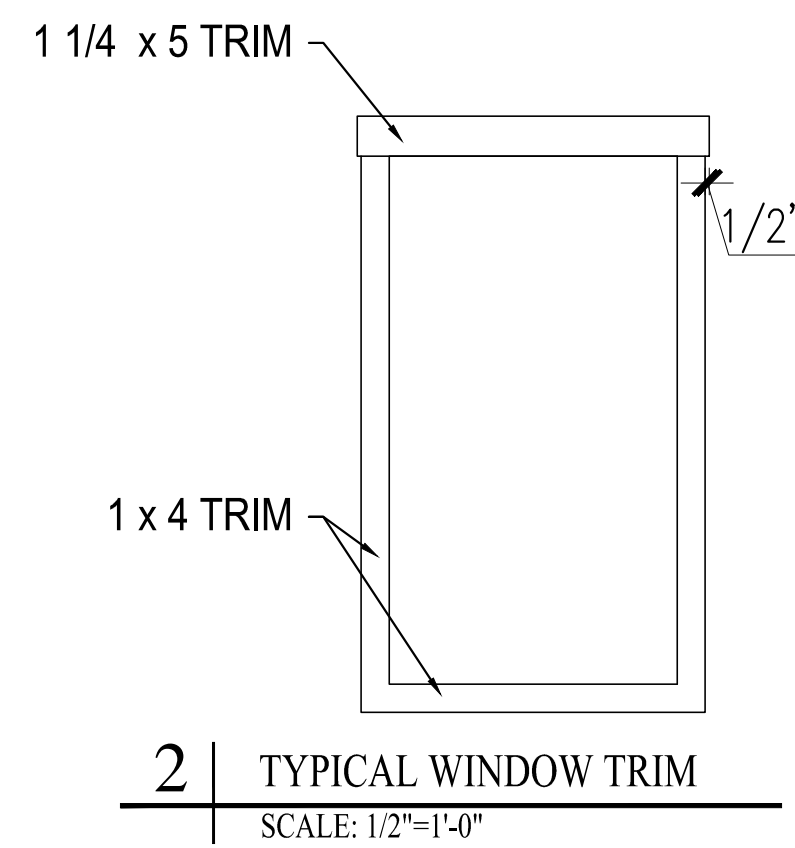

1 | FIRST FLOOR PLAN
SCALE: 1/4"=1'-0"

Prepared For:
MICHAEL GALLI
Address:

Consulting Engineer:
ARCHETYPE architects
48 Union Wharf Portland, Maine 04101
(207) 772-6022 Fax (207) 772-4056

Project:
**THE COLONIAL
OPTION #1**

Revisions:

| |
|---------------------|
| Revised 03 FEB 2015 |
| |
| |
| |

Date: 13 Dec 2012
Scale: 1/4" = 1'-0"

FIRST FLOOR PLAN
A1