


3 ROOF PLAN  
SCALE: 1/8"=1'-0"

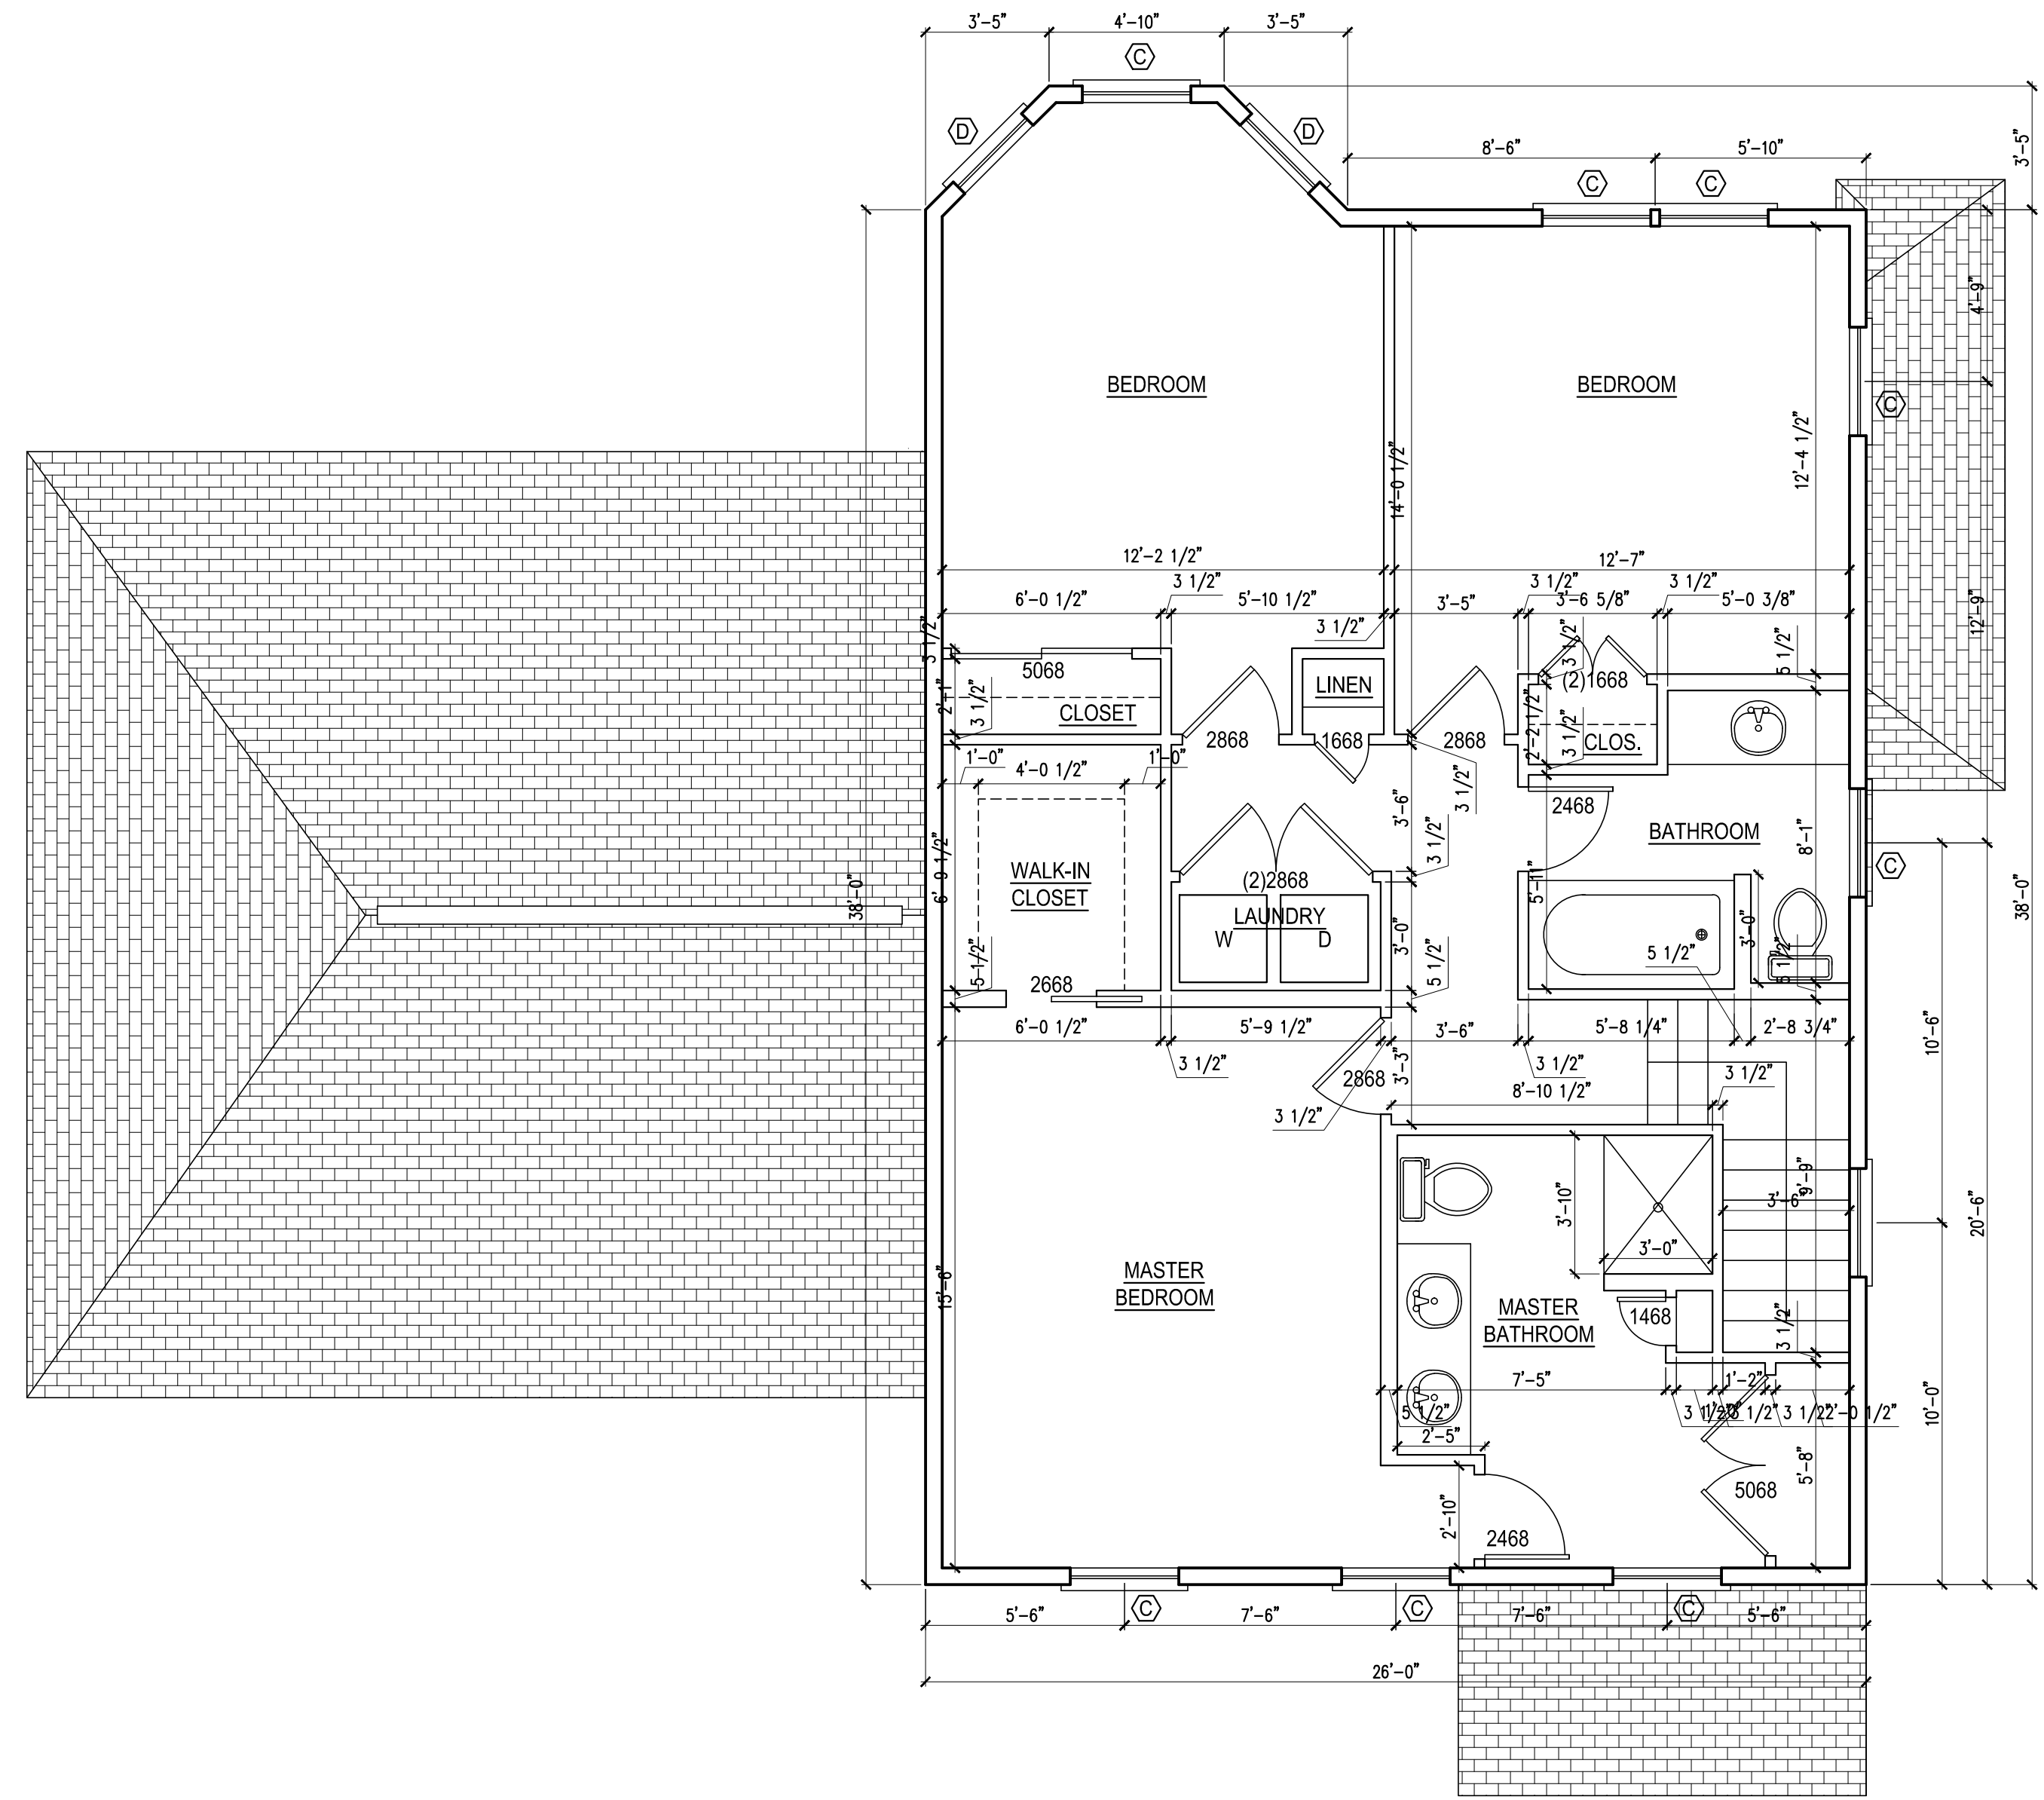

2 SECOND FLOOR PLAN  
SCALE: 1/4"=1'-0"

Date: 13 Dec 2012

Scale: AS NOTED

Revisions:  
Revised 03 FEB 2015

Project:

THE COLONIAL  
OPTION #1

Architect:

**ARCHETYPE**  
architects  
48 Union Wharf Portland, Maine 04101  
(207) 772-6022 Fax (207) 772-4056

Consulting Engineer:

Prepared For:

MICHAEL GALLI

Address:

A2