




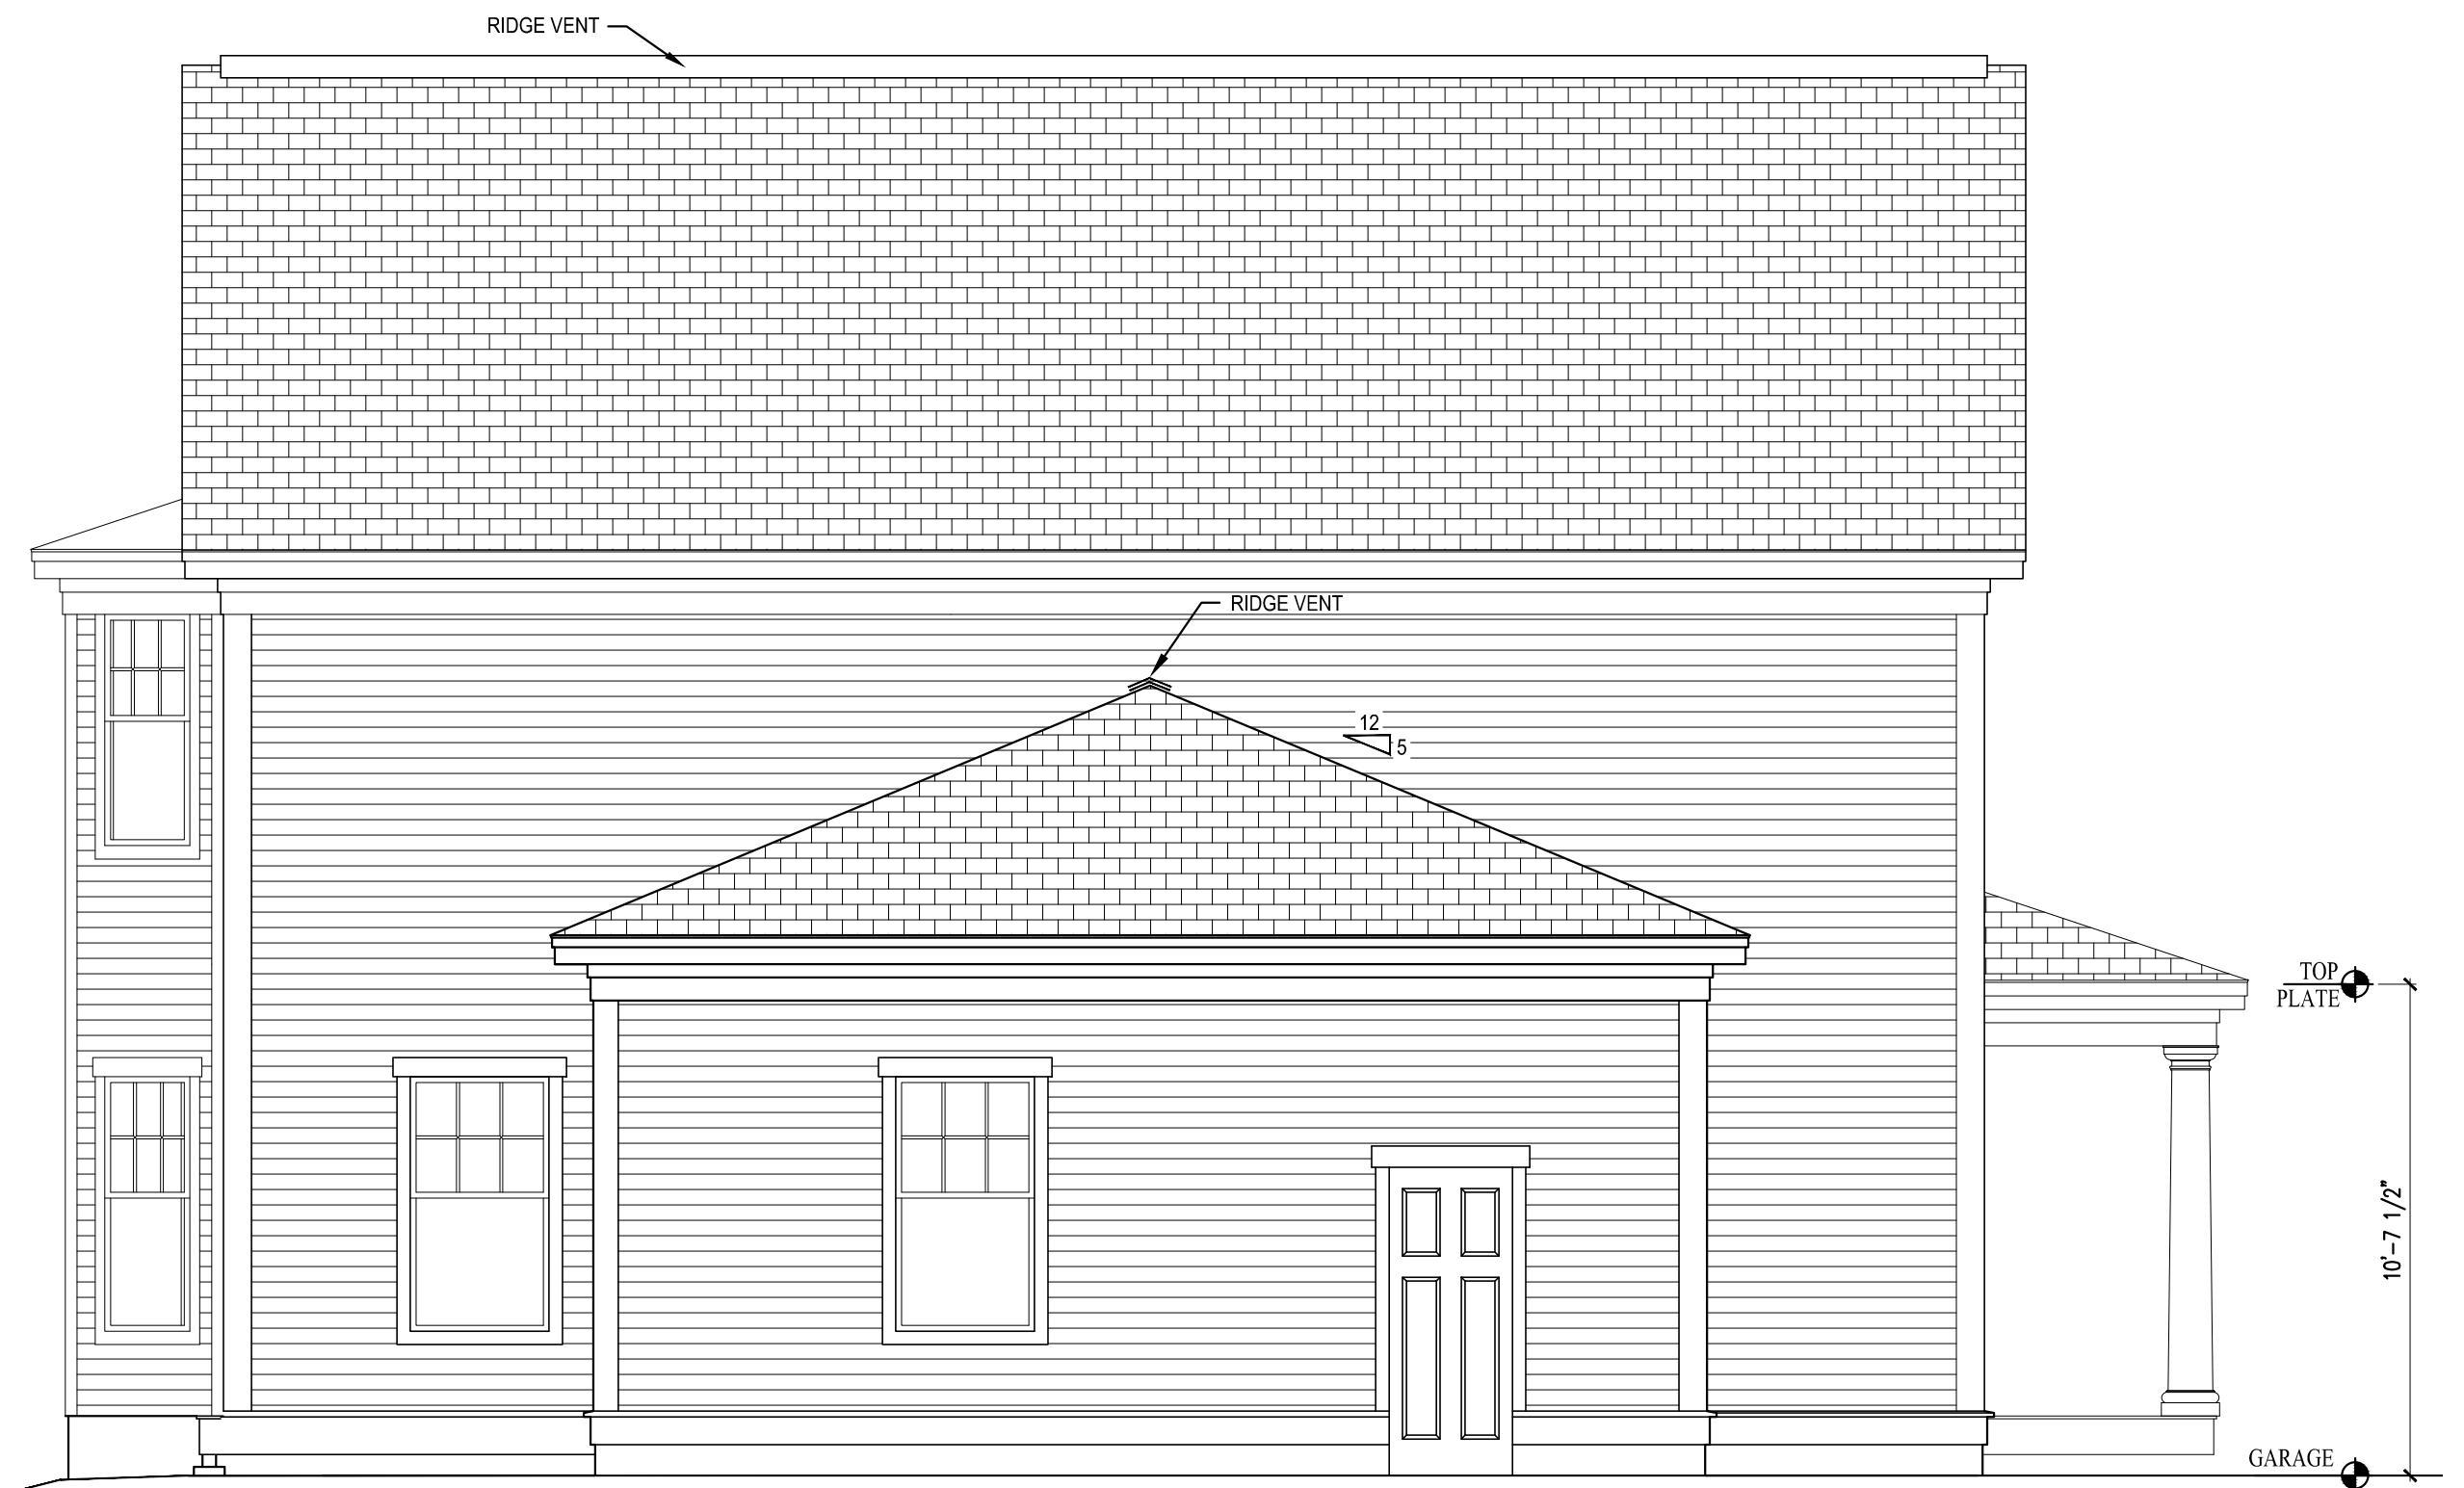


1 FRONT ELEVATION
SCALE: 1/4"=1'-0"

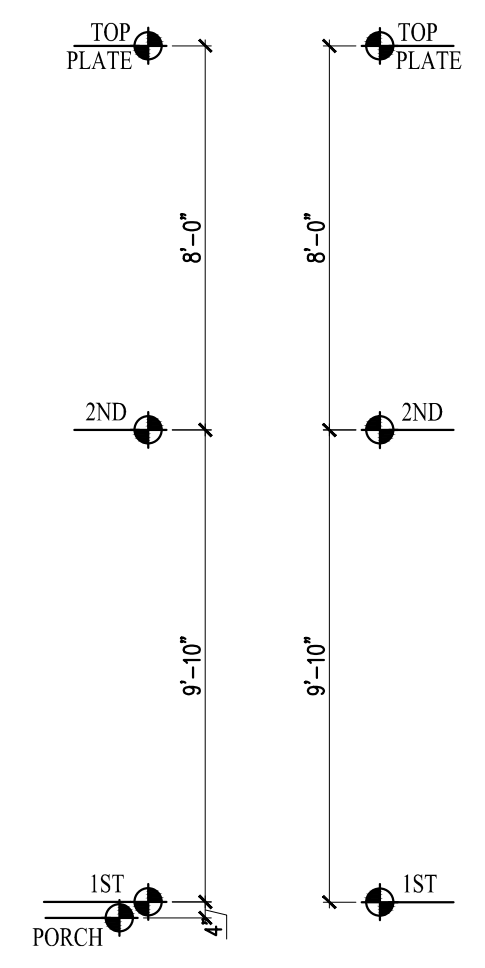

2 SIDE ELEVATION
SCALE: 1/4"=1'-0"

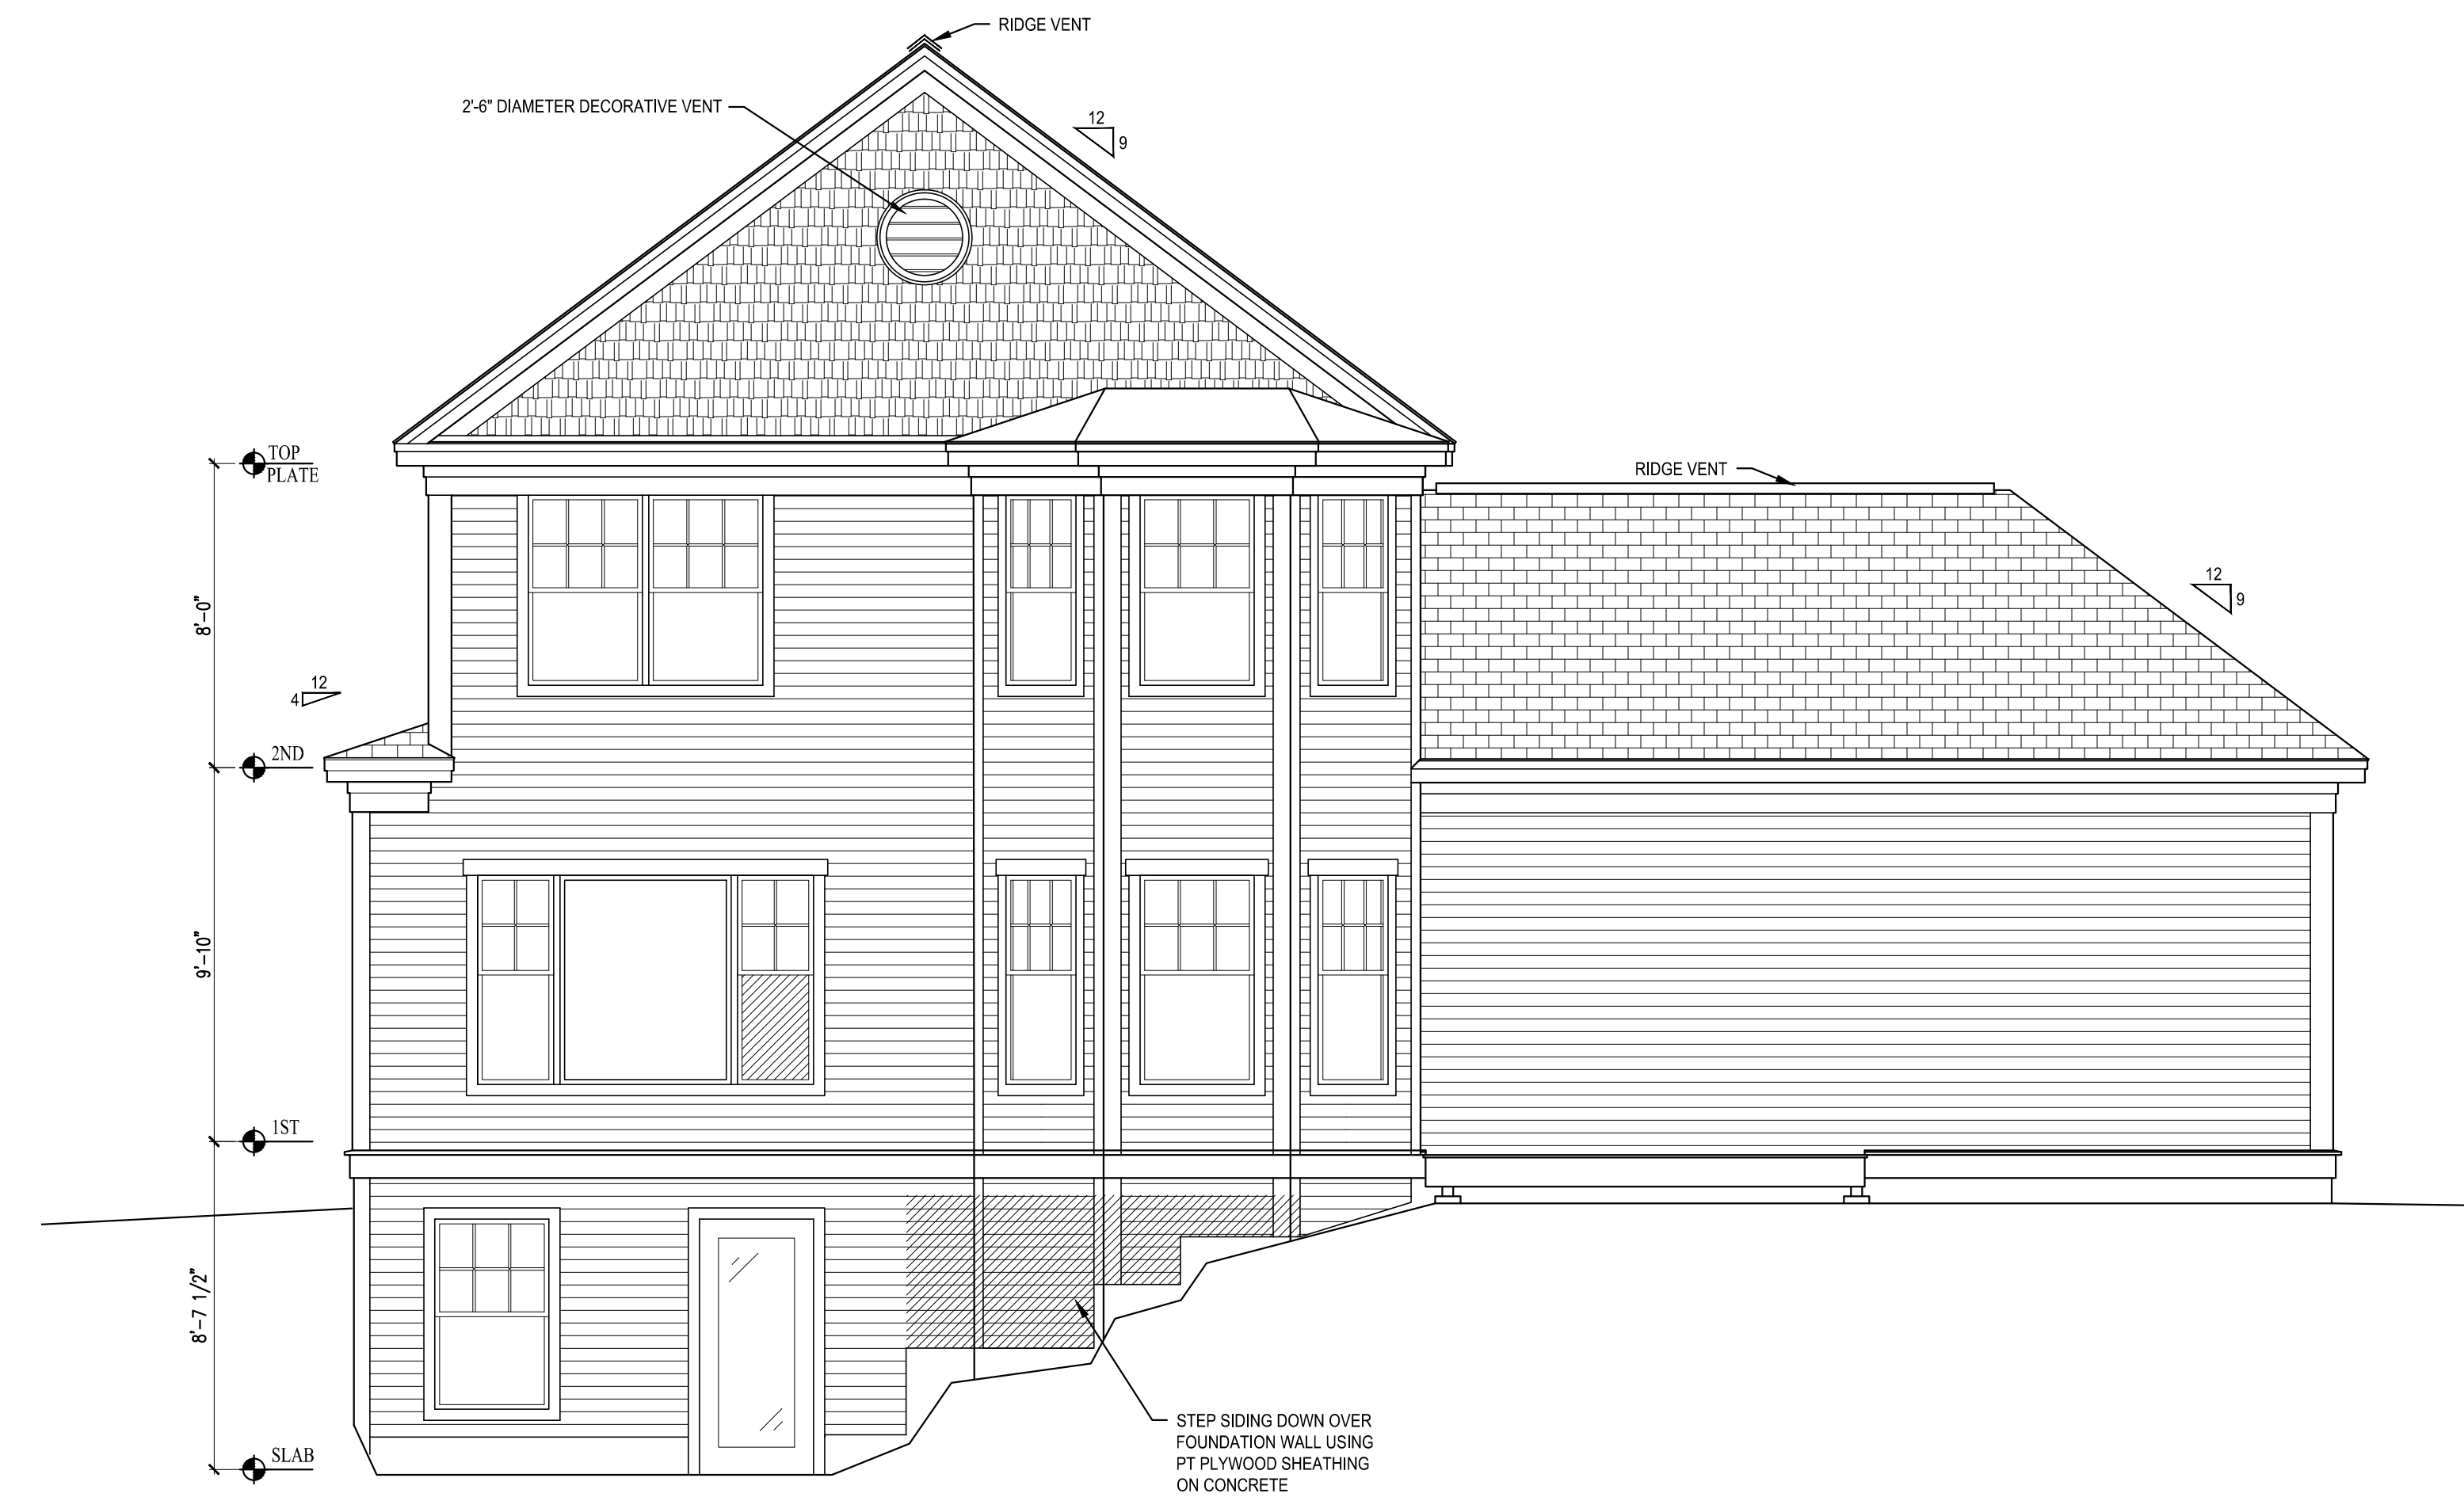



3 REAR ELEVATION
SCALE: 1/4"=1'-0"

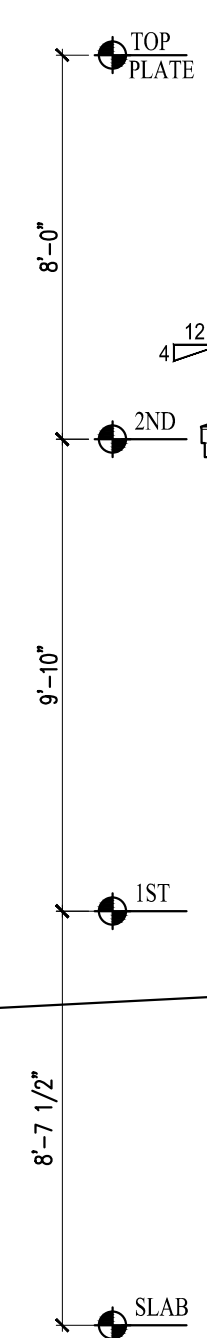

STEP SIDING DOWN OVER FOUNDATION WALL USING PT PLYWOOD SHEATHING ON CONCRETE



4 SIDE ELEVATION
SCALE: 1/4"=1'-0"

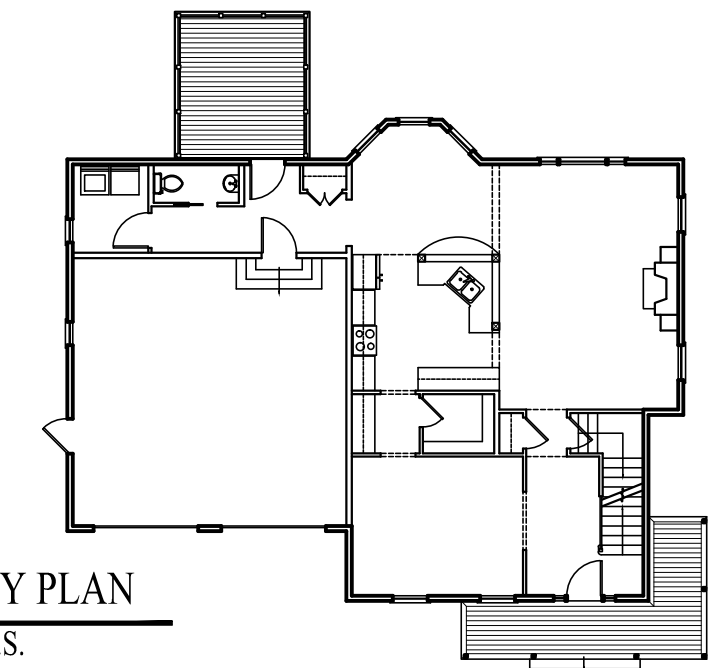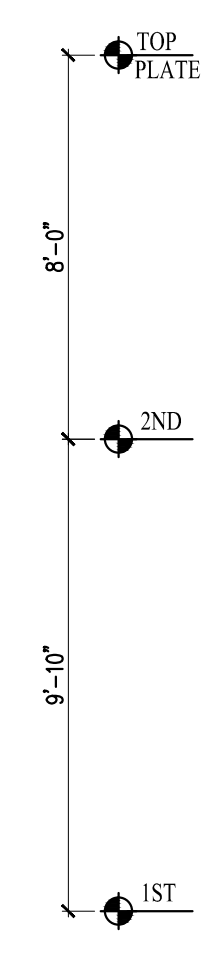

KEY PLAN
N.T.S.

Prepared For:	MICHAEL GALLI
Address:	
Consulting Engineer:	ARCHETYPE architects 48 Union Wharf Portland, Maine 04101 (207) 772-6022 Fax (207) 772-4056
Architect:	ARCHETYPE architects
Project:	THE COLONIAL OPTION #1
Revisions:	Revised 03 FEB 2015
Date:	13 Dec 2012
Scale:	1/4" = 1'-0"
ELEVATIONS	
A3	