


**C** PORCH FRAMING DETAIL  
SCALE: 1"=1'-0"

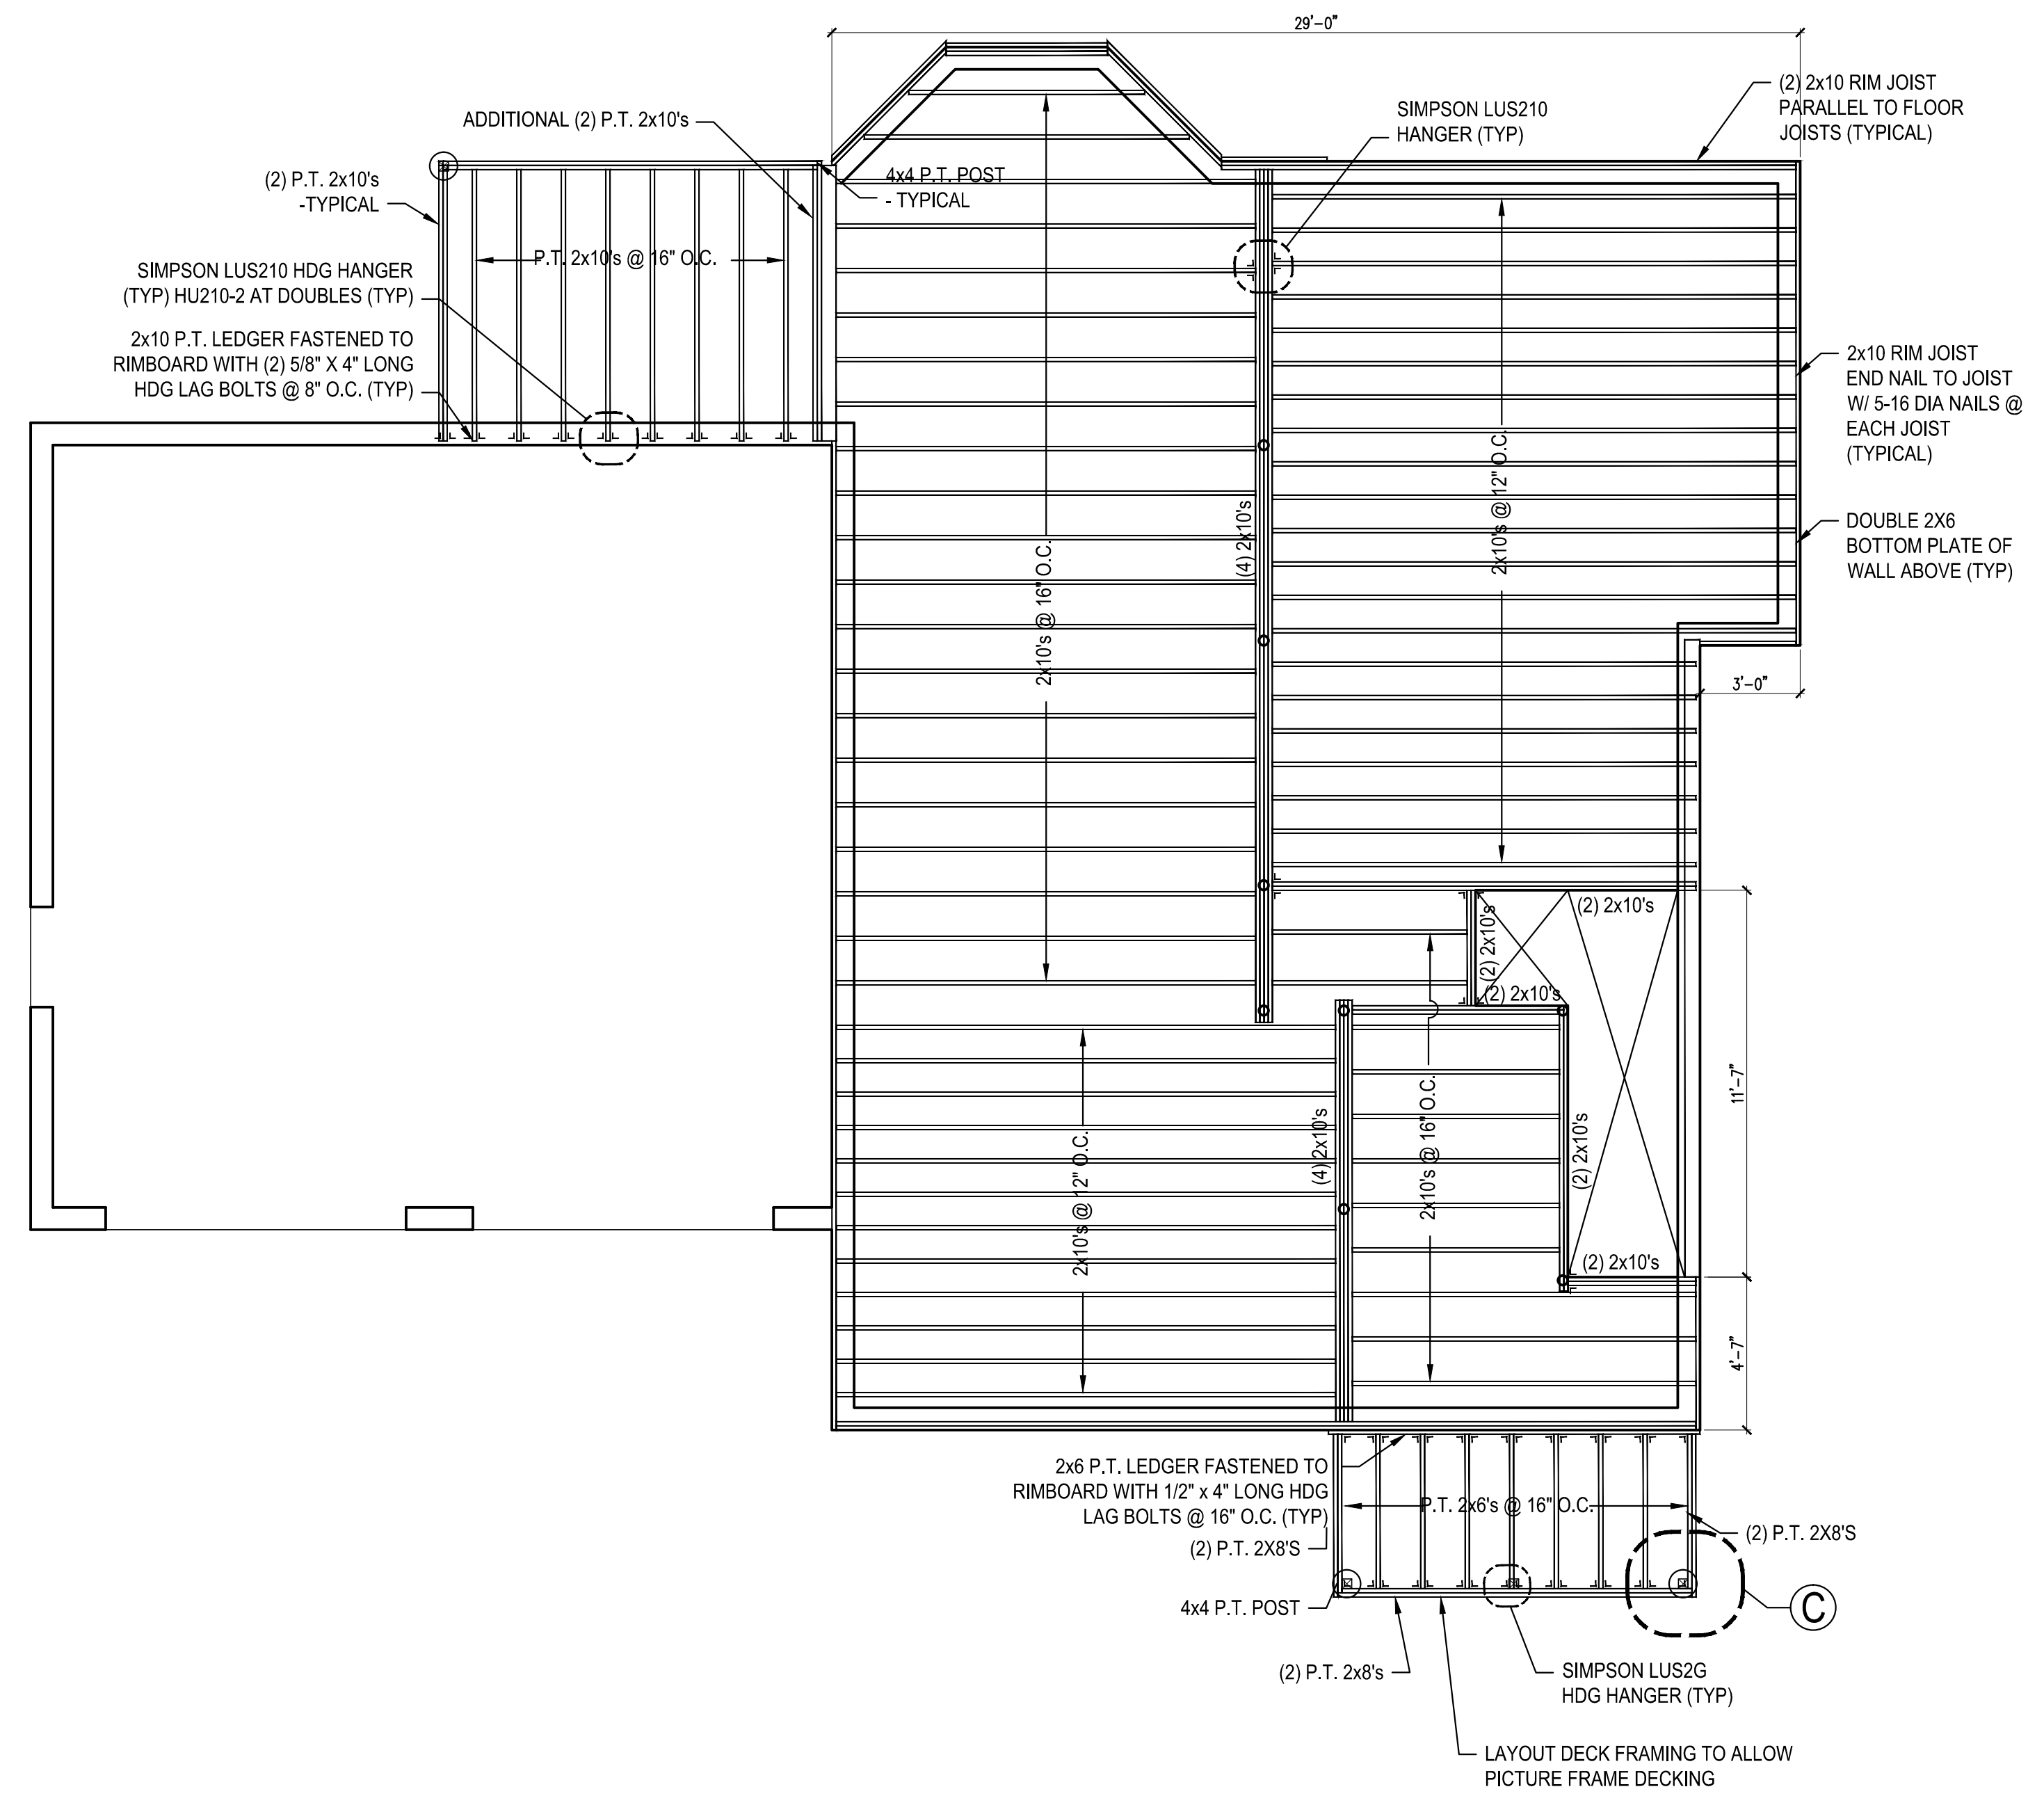

**1** FIRST FLOOR FRAMING PLAN  
SCALE: 1/4"=1'-0"

Date:	13 Dec 2012	Scale:	1/4" = 1'-0"	Revisions:	Revised 03 FEB 2015	Project:	THE COLONIAL OPTION #1	Architect:	 48 Union Wharf Portland, Maine 04101 (207) 772-6022 Fax (207) 772-4056	Consulting Engineer:	MICHAEL GALLI	Prepared For:	Address

