



**E** | PORCH FRAMING DETAIL  
SCALE: 1"=1'-0"

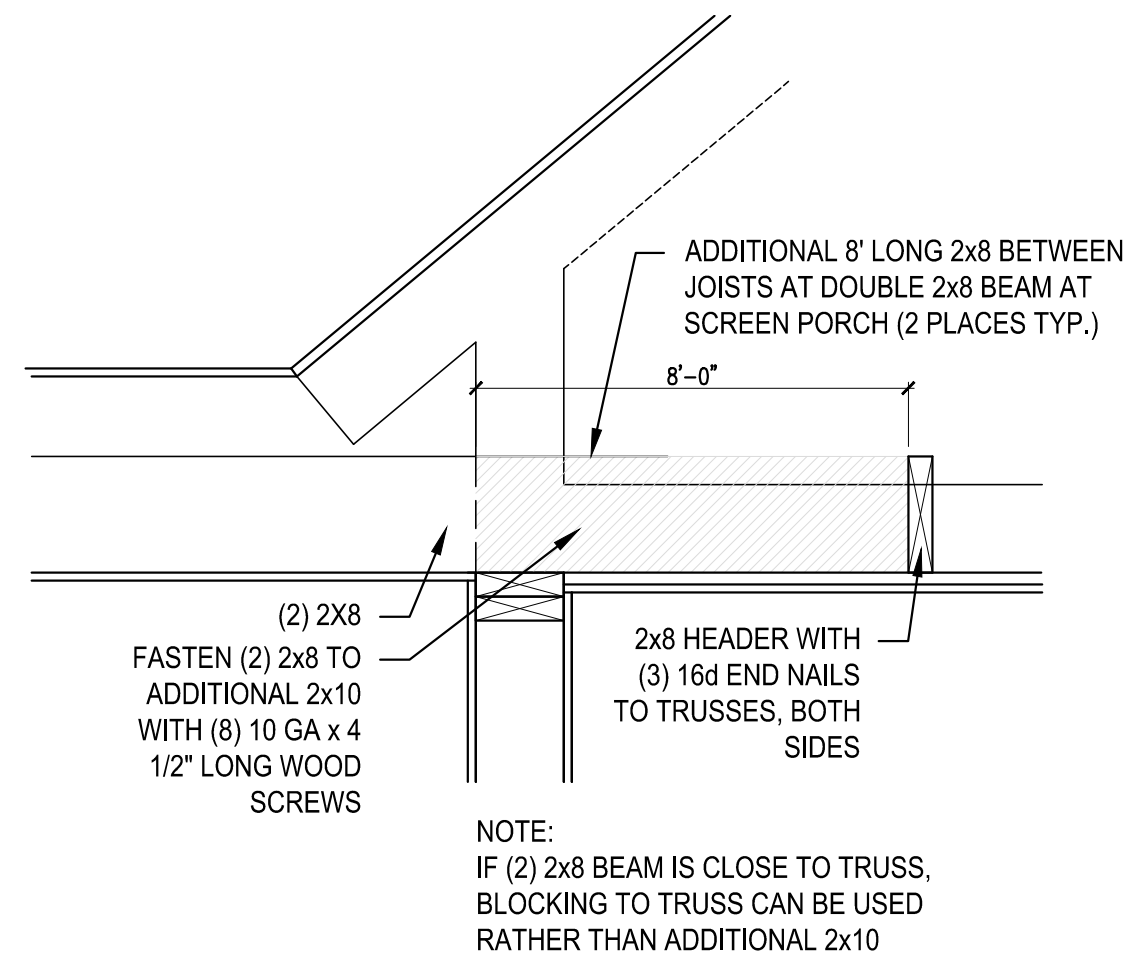


**D** | PORCH CONNECTION TO MAIN HOUSE  
SCALE: 1"=1'-0"

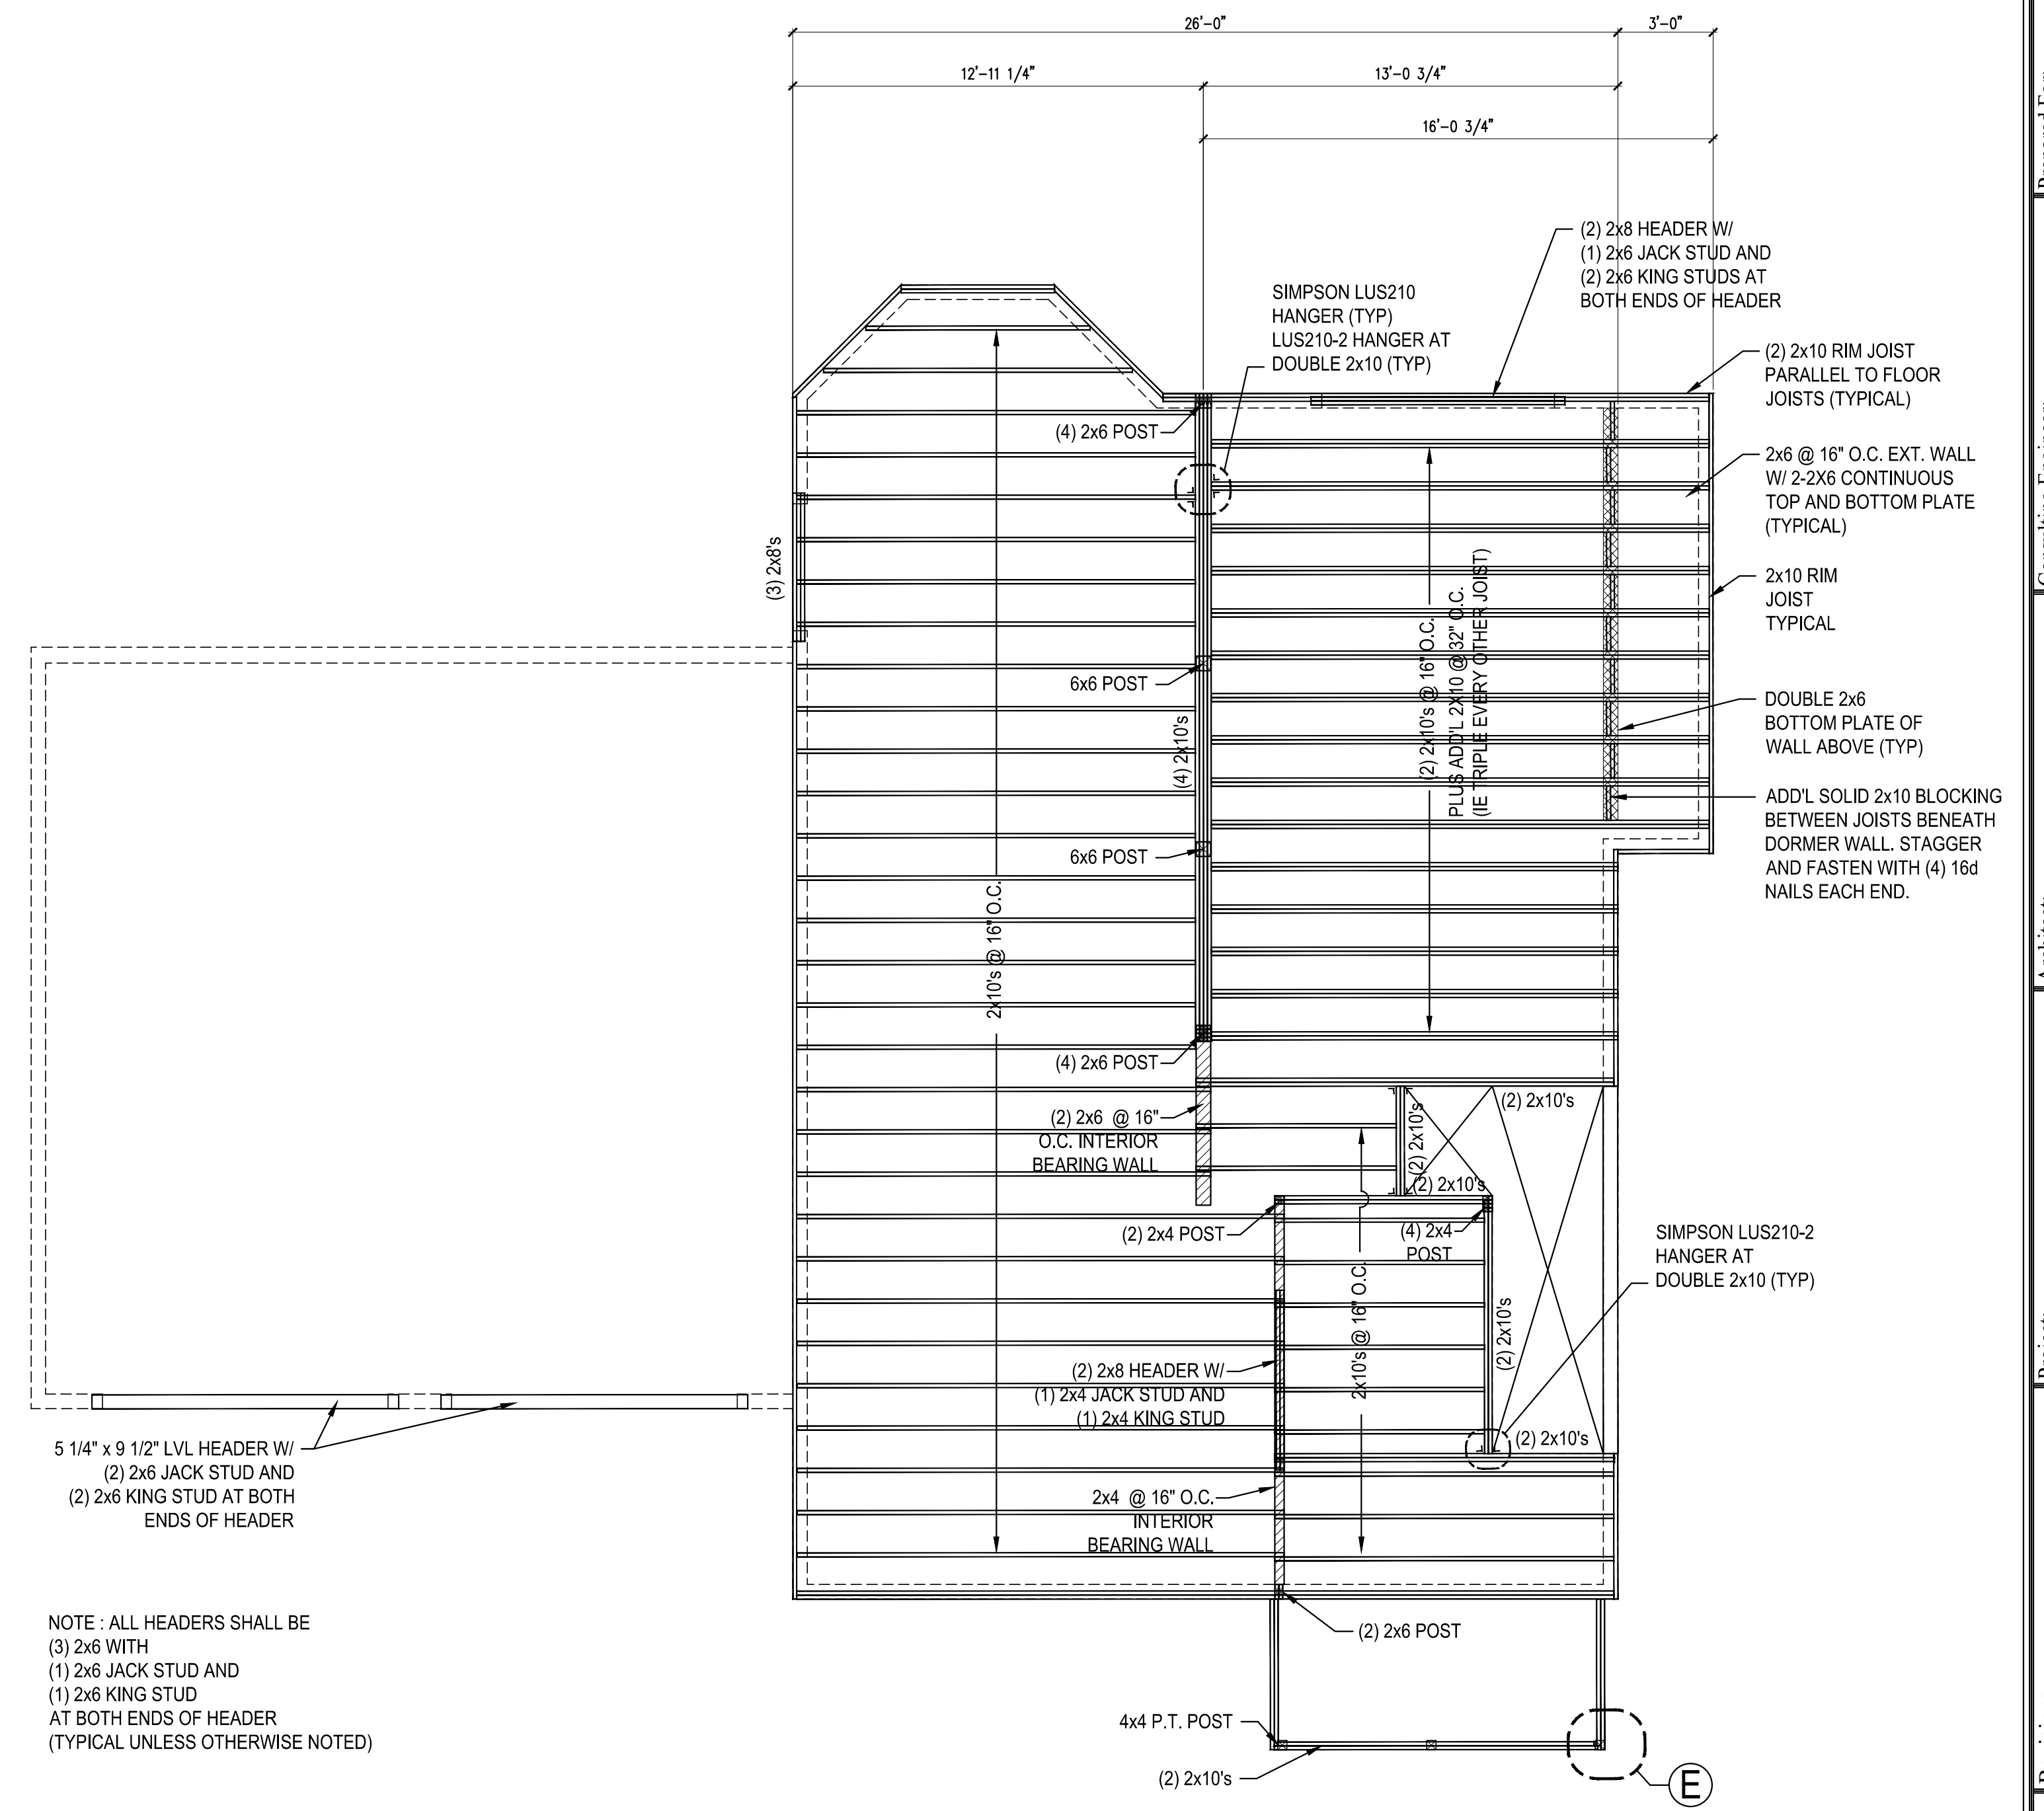

NOTE: ALL HEADERS SHALL BE  
(3) 2x8 WITH  
(1) 2x6 JACK STUD AND  
(1) 2x6 KING STUD  
AT BOTH ENDS OF HEADER  
(TYPICAL UNLESS OTHERWISE NOTED)

**1** | SECOND FLOOR FRAMING PLAN  
SCALE: 1/4"=1'-0"

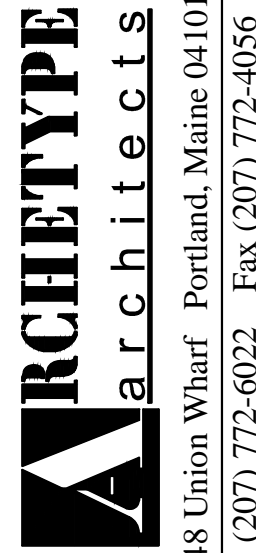Prepared For:		MICHAEL GALLI	
Address:			
Consulting Engineer:		 48 Union Wharf Portland, Maine 04101 (207) 772-6022 Fax (207) 772-4056	
Project:		THE COLONIAL OPTION #1	
Revisions:		Revised 03 FEB 2015	
Date:	Scale:		
13 Dec 2012	1/4" = 1'-0"		
		SECOND FLOOR FRAMING AND DETAILS	
		