




LEFT SIDE ELEVATION

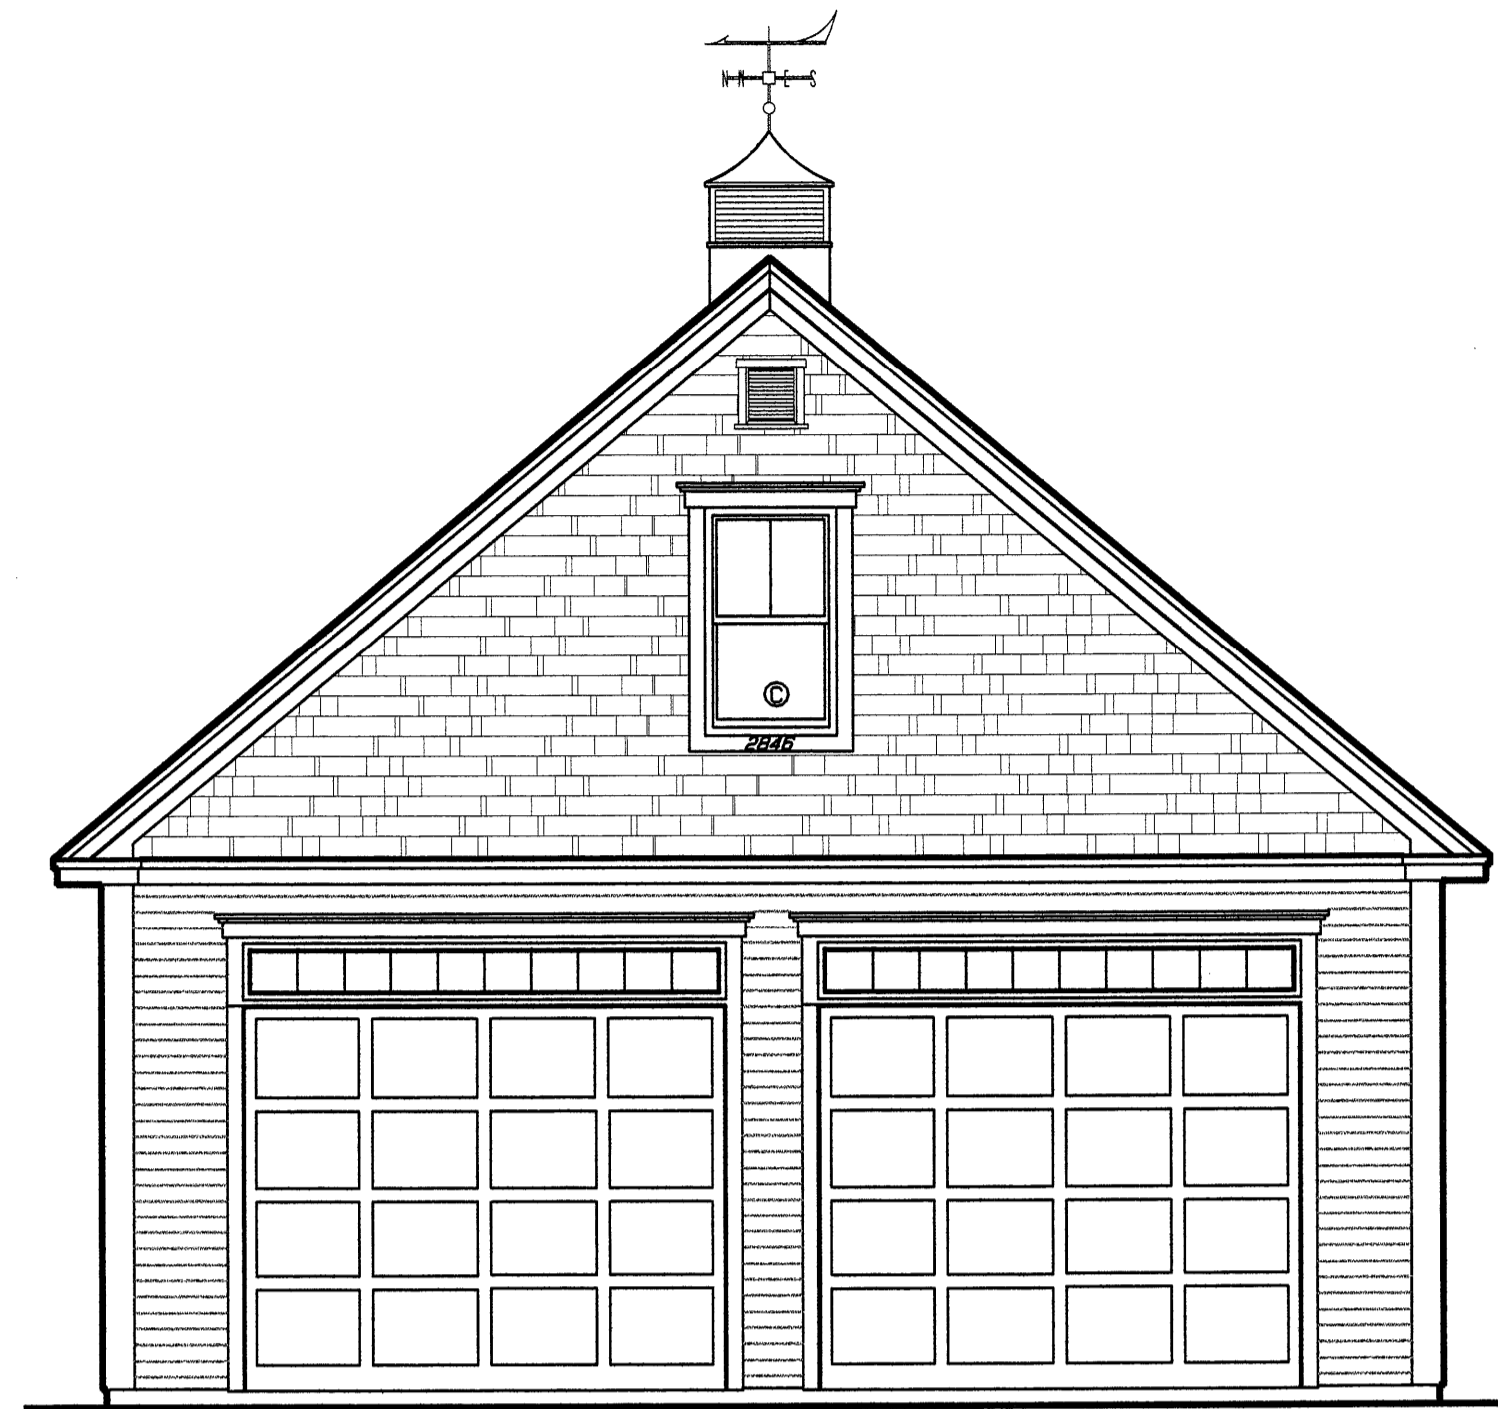

FRONT ELEVATION

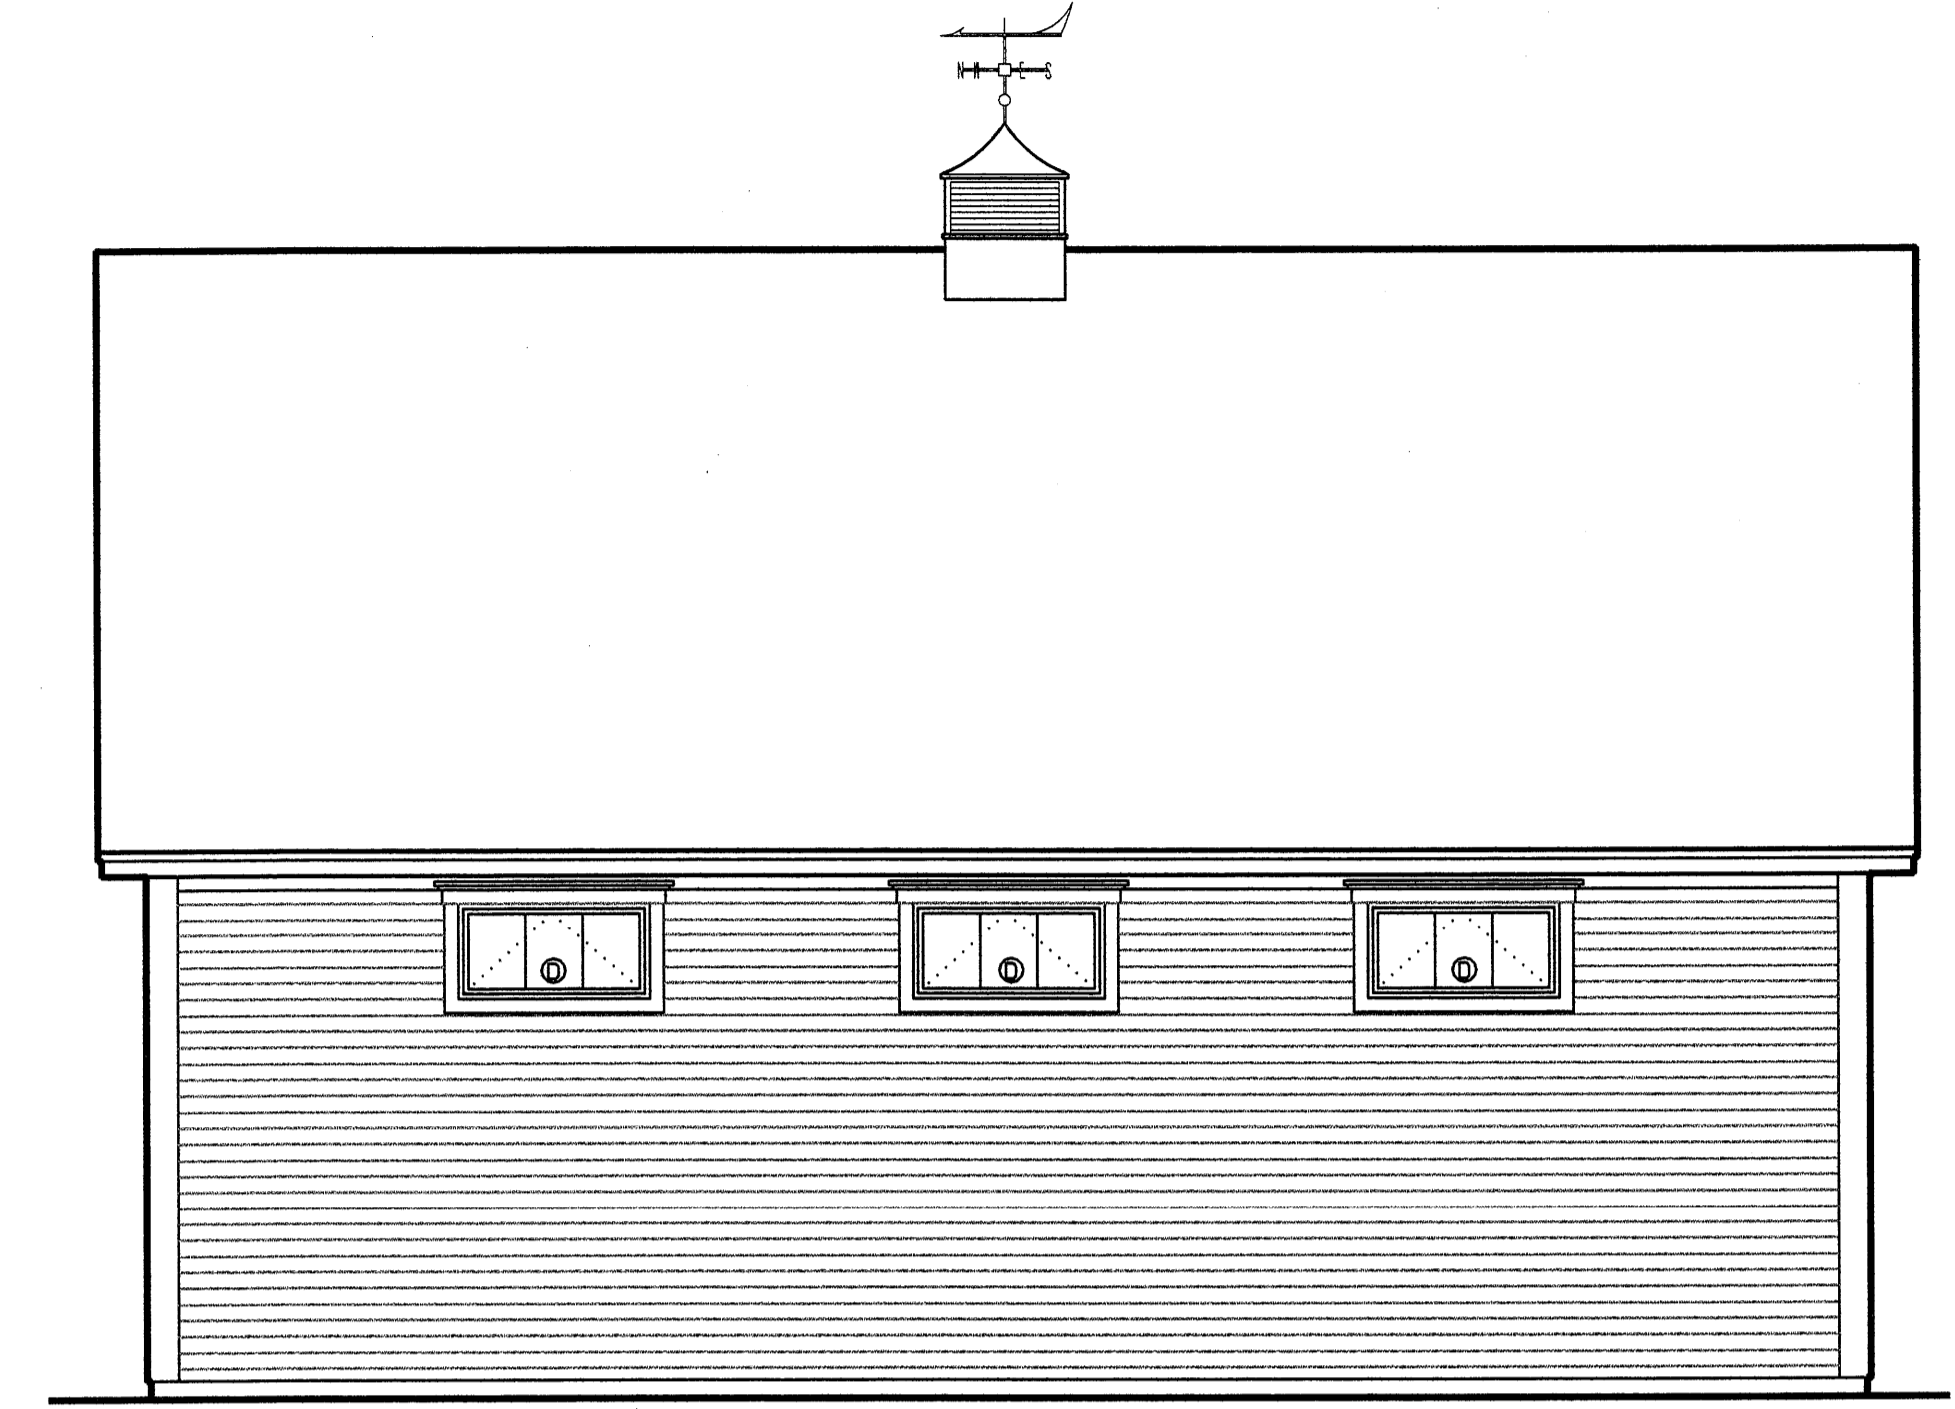

RIGHT SIDE ELEVATION

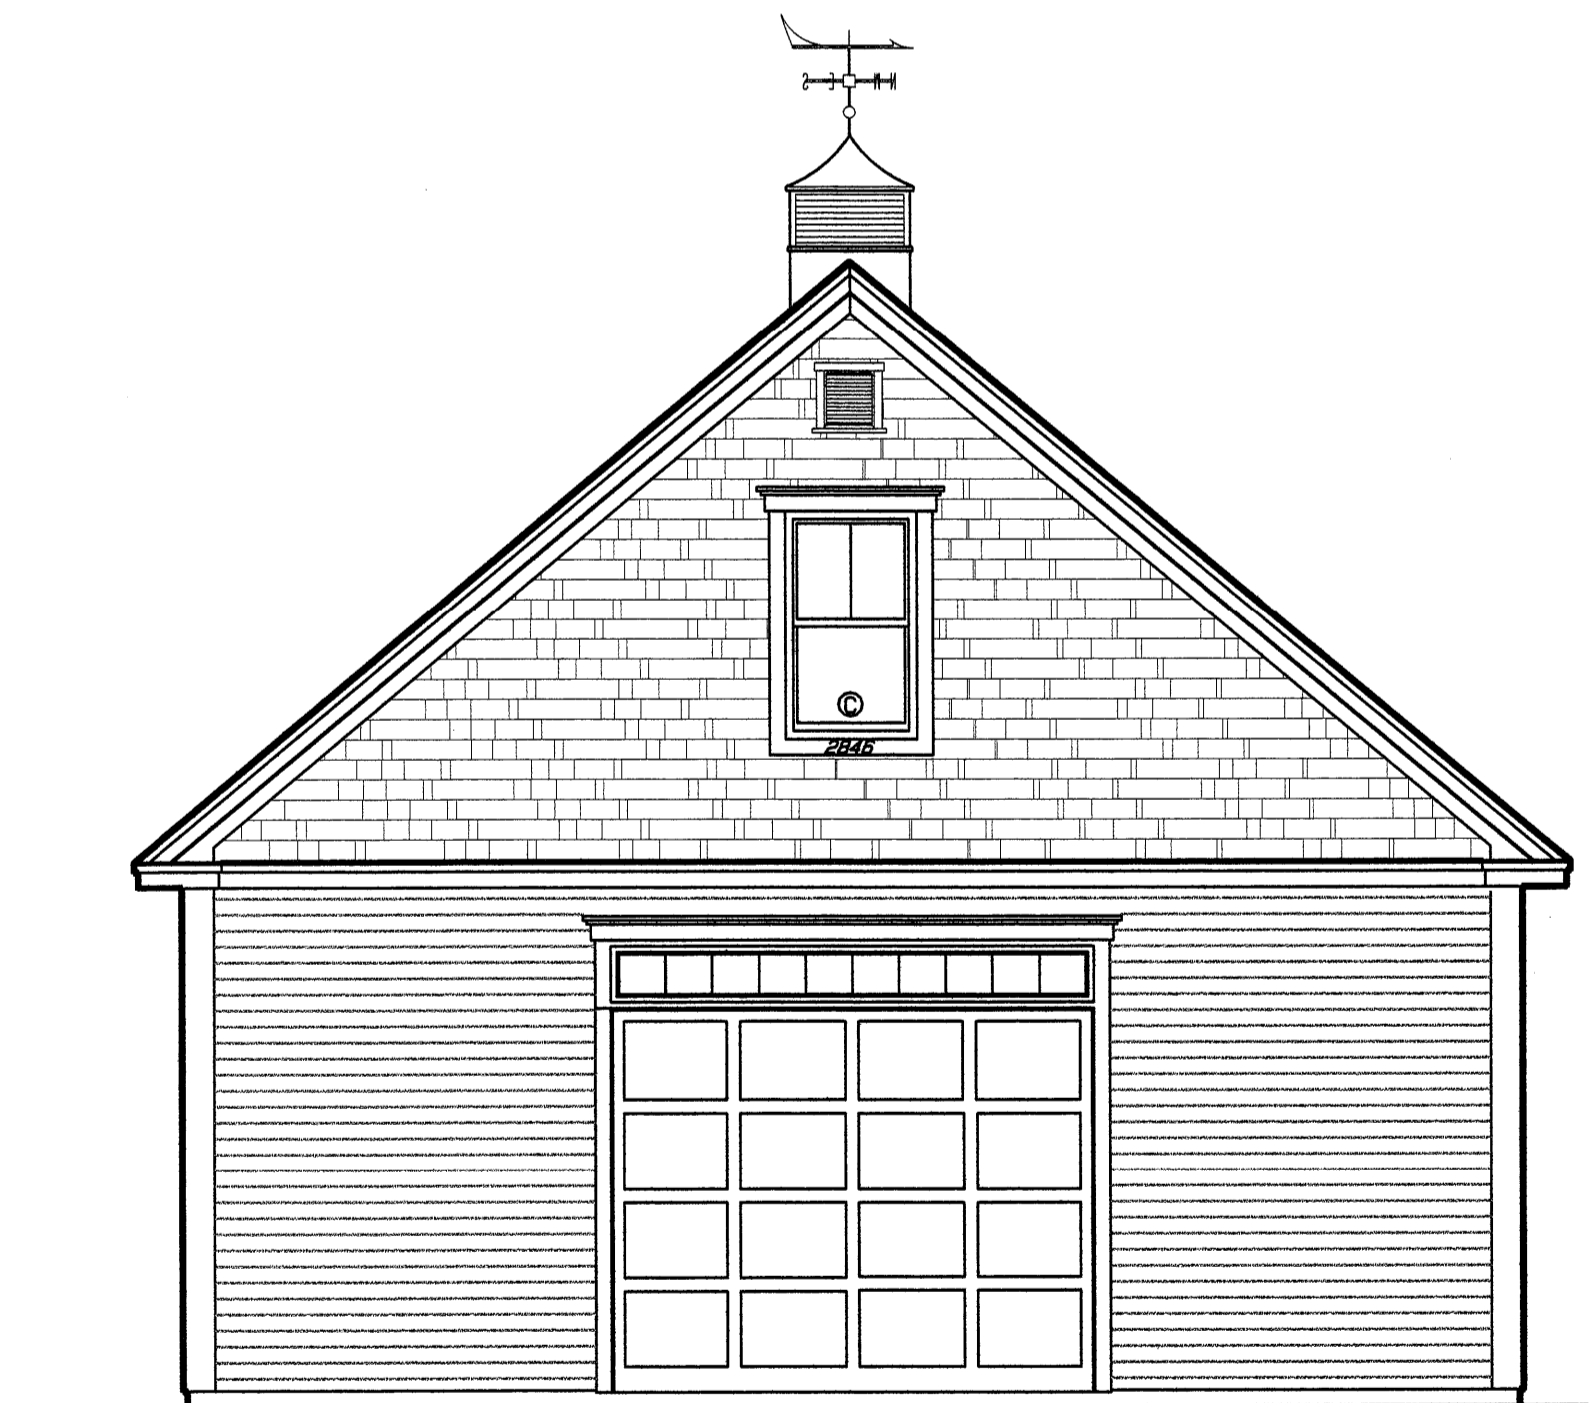


REAR ELEVATION

WINDOW SCHEDULE		MANUFACTURER:			
QTY.	SYM	UNIT #	ROUGH OPENING W x H	TYPE	UNIT U-VALUE
2	(C)	WDH2B46	2'-10.1/8" x 4'-9.1/4"	LOW E	0.28
5	(D)	A41	4'-0.1/2" x 2'-0.5/8"	LOW E	0.28

SEE ELEVATION DRAWINGS FOR GRILLE PATTERNS

EXTERIOR DOOR SCHEDULE					
QTY.	SYM	SIZE	ROUGH OPENING	TYPE	MANUFACTURER
1	(A)	3/8 x 6/8	38.1/2" x 82.1/2"	2 LITE	WEATHER SHIELD
1	(B)	9' x 7'	9' x 7'	INSULATED OVERHEAD DOOR	T.B.D.
3	(C)	10' x 8'	10' x 8' ADD FOR TRANSOM	INSULATED OVERHEAD DOOR	T.B.D.

SEE ELEVATION DRAWINGS FOR GRILLE PATTERNS

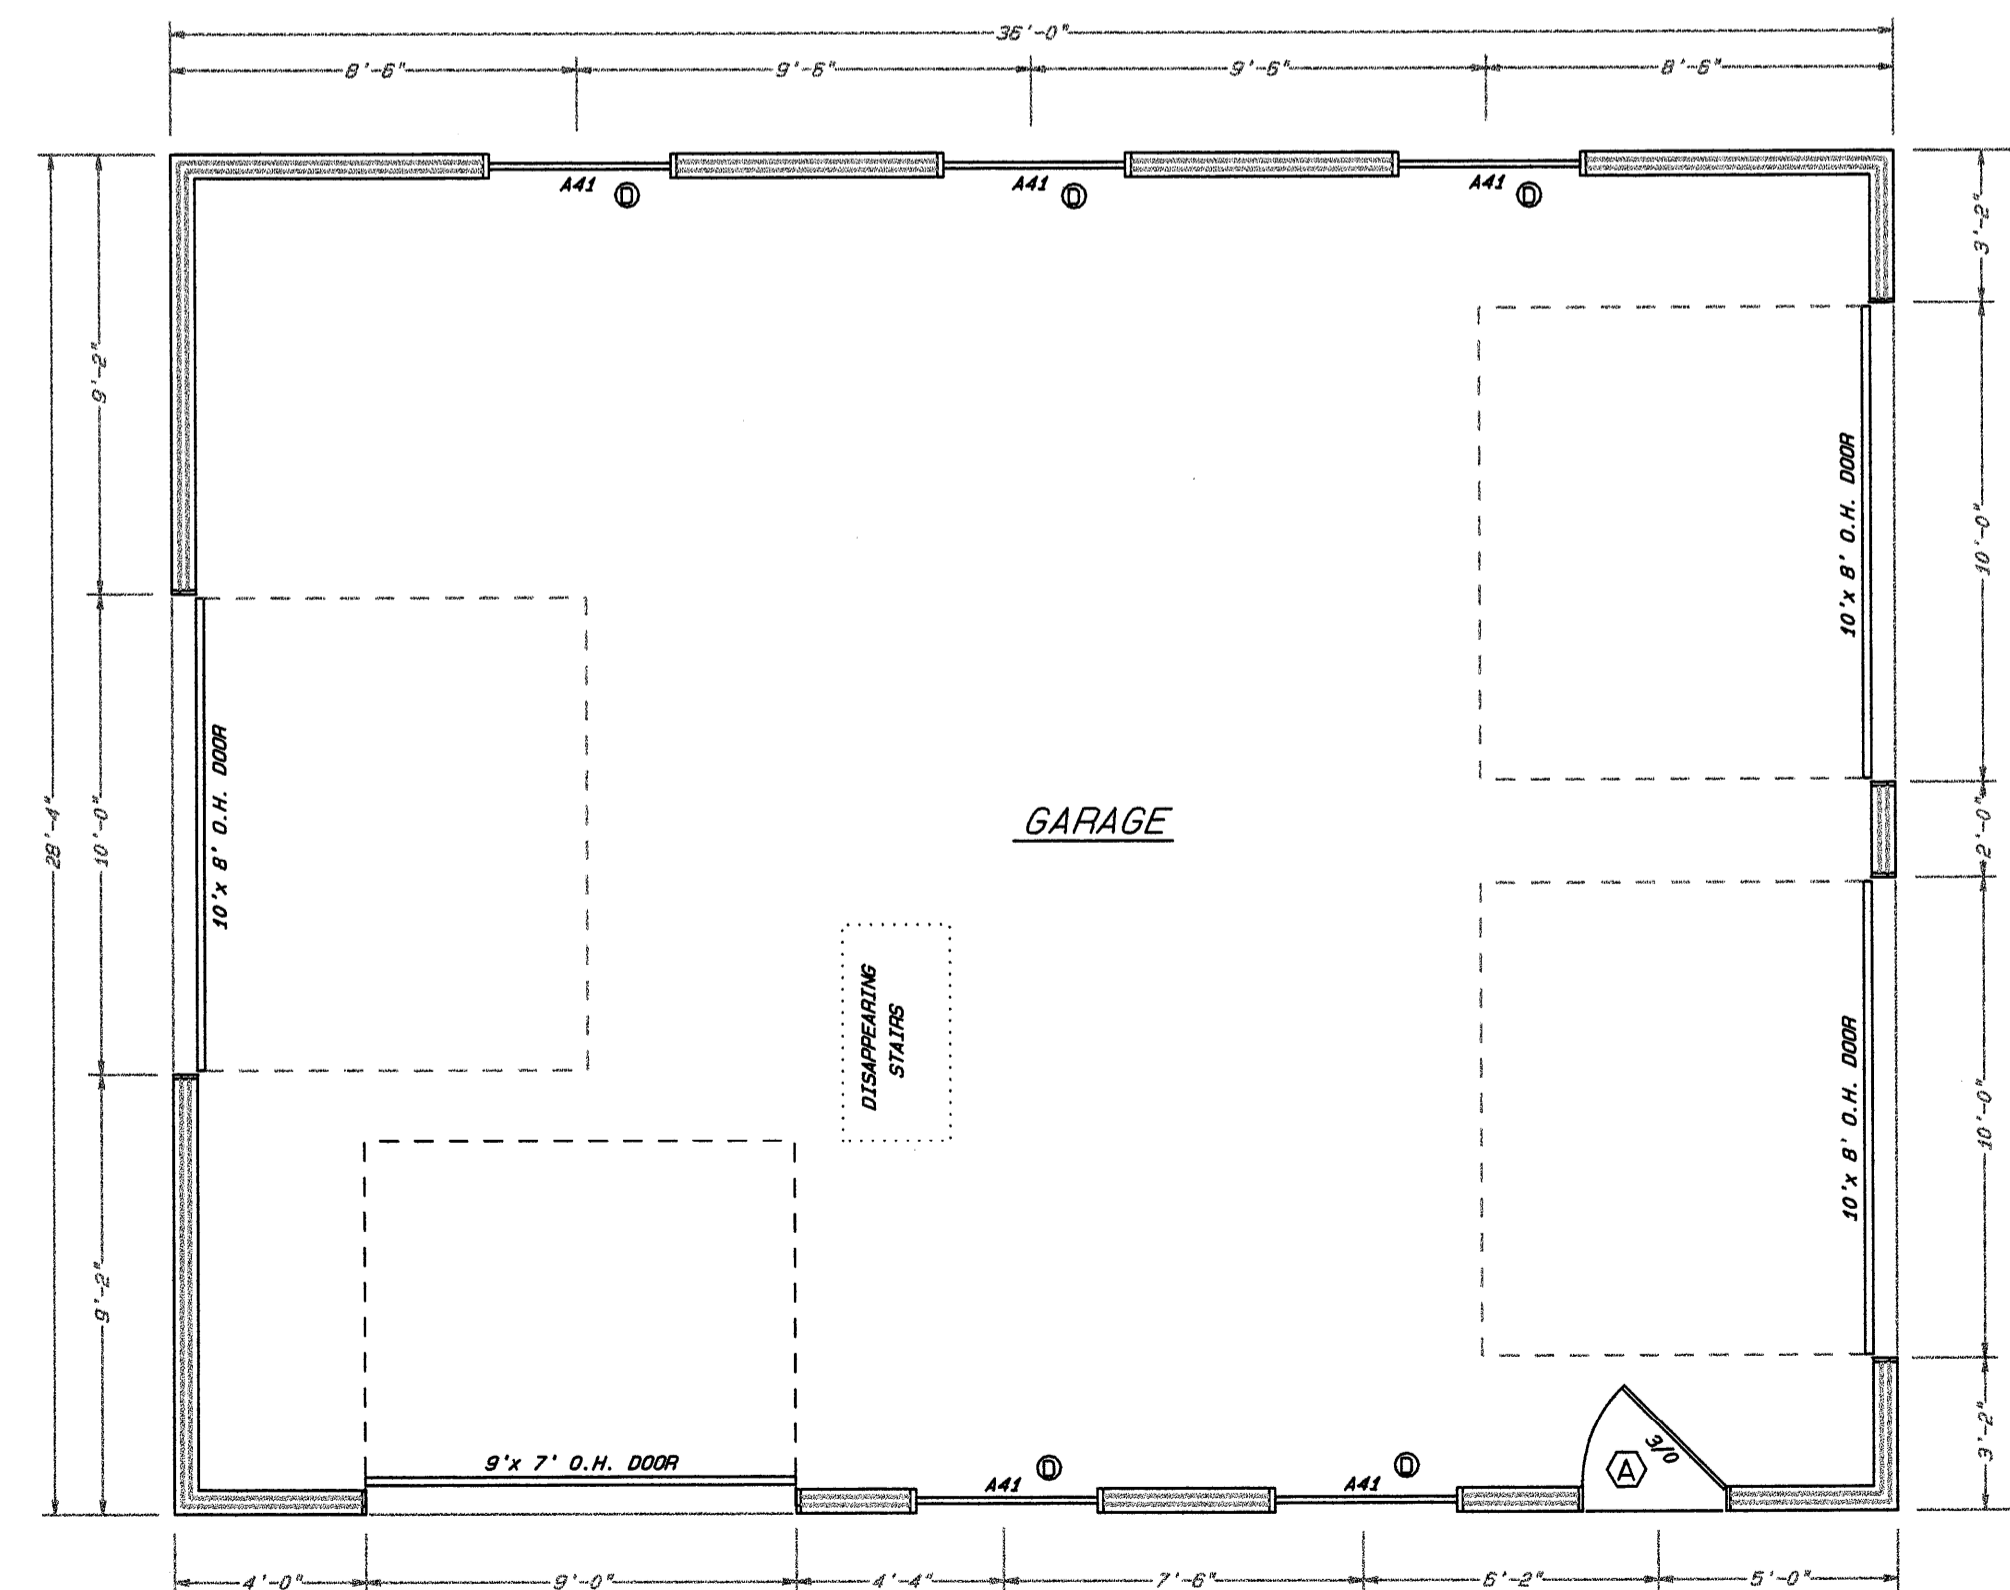

FLOOR PLAN

**NOTICE:**  
THIS DRAWING IS PROVIDED FOR INFORMATIONAL PURPOSES ONLY. IF USED FOR CONSTRUCTION, THE CONTRACTOR ASSUMES ALL RESPONSIBILITY FOR LOCAL CODE COMPLIANCE.  
Copyright © 2013 Martin W. Meier

	<b>OCPM, INC.</b>	
	1062 OCEAN AVENUE PORTLAND, MAINE	
	<b>GARAGE REBUILD</b>	
	BY: M. Meier	PROJECT # 13006
P.O. Box 118 Lisbon Falls, Maine 04252 207-232-5376	SCALE: 1/4" = 1'-0" DATE: MAY 14, 2013	SHEET # 1 of 2