


2ND FLOOR PLAN

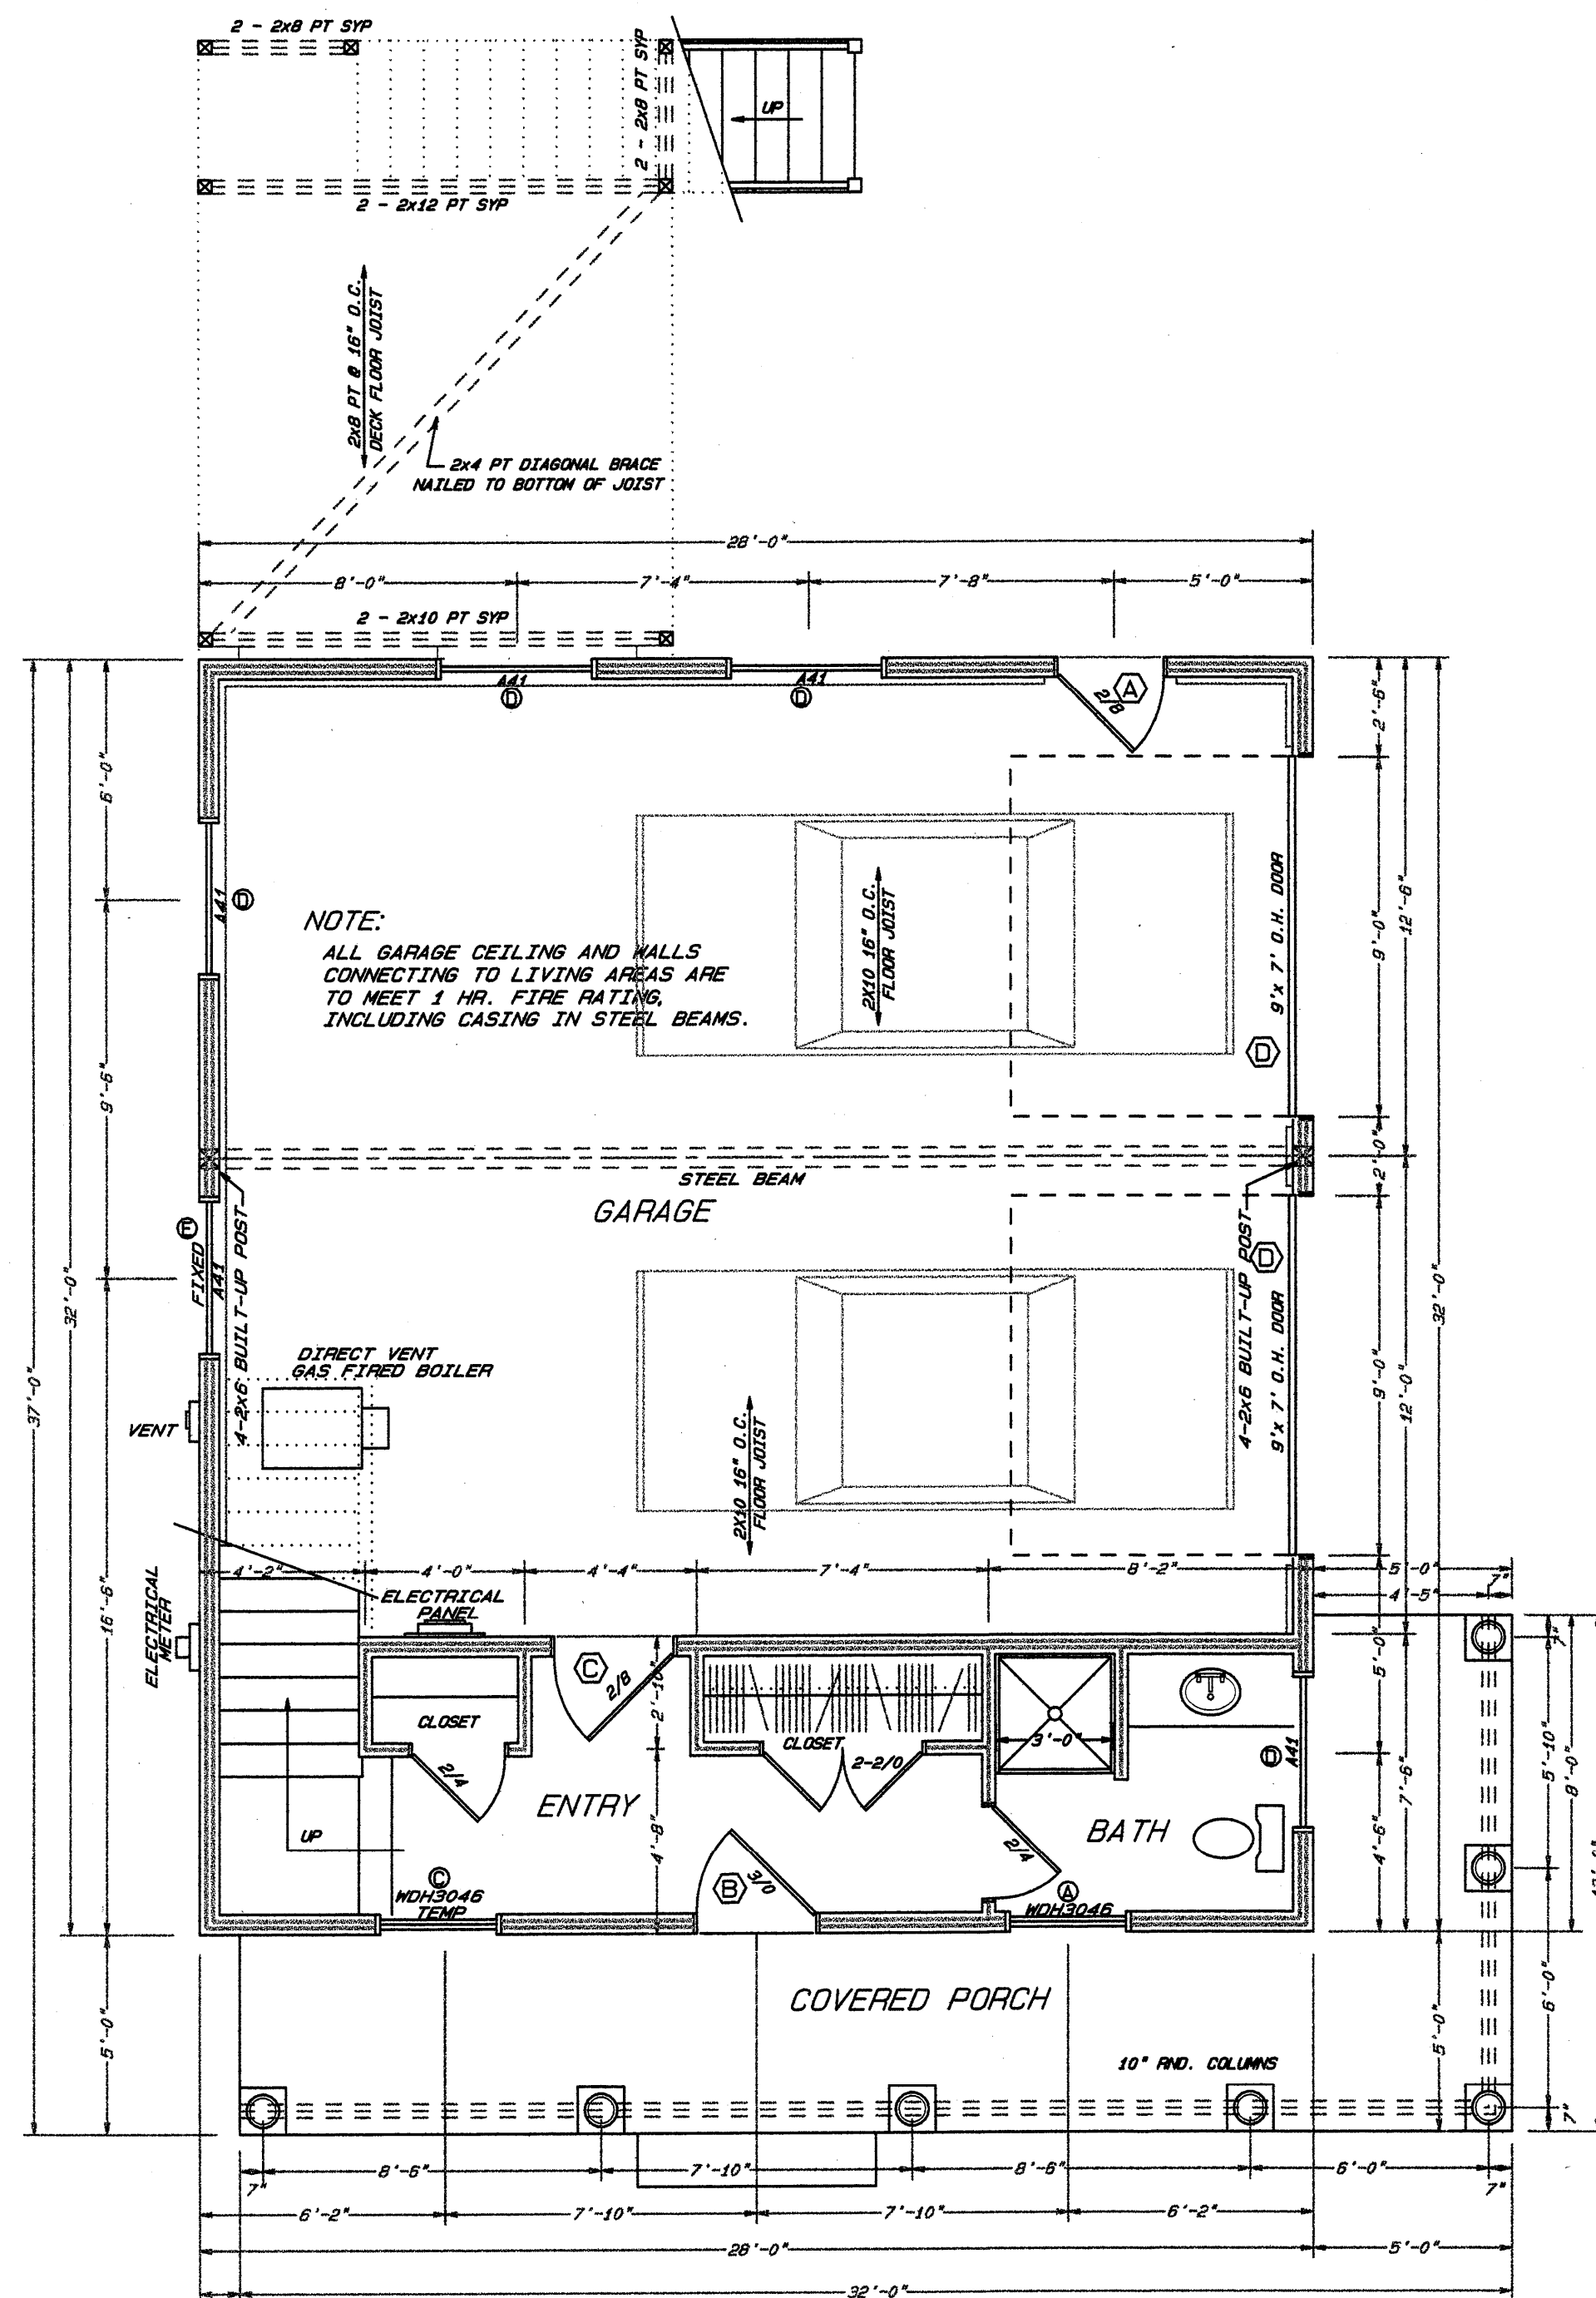

1ST FLOOR PLAN

WINDOW SCHEDULE MANUFACTURER:

QTY.	SYM	UNIT #	ROUGH OPENING W x H	TYPE	UNIT U-VALUE
6	Ⓐ	WDH3046	3'-2.1/4" x 4'-9.1/4"	LOW E	0.28
1	Ⓑ	WDH3052-2	6'-3.7/8" x 4'-9.1/4"	LOW E	0.28
2	Ⓒ	WDH3046	3'-2.1/4" x 4'-9.1/4"	LOW E	0.28
4	Ⓓ	A41	4'-0.1/2" x 2'-0.5/8"	LOW E	0.28
1	Ⓔ	FIXED GLASS	4'-0.1/2" x 2'-0.5/8"	LOW E	0.28
1	Ⓕ	A41	4'-0.1/2" x 2'-0.5/8"	LOW E	0.28
1	Ⓖ	C235	4'-0.1/2" x 3'-5.3/8"	LOW E	0.28
2	Ⓗ	WDH2832	2'-10.1/8" x 3'-5.1/4"	LOW E	0.28
3	Ⓘ	RV2138	22" x 38.1/2"	LOW E	0.28
1	Ⓚ	FW68611	6'-0" x 6'-11"	LOW E	0.28

SEE ELEVATION DRAWINGS FOR GRILLE PATTERNS

EXTERIOR DOOR SCHEDULE

QTY.	SYM	SIZE	ROUGH OPENING	TYPE	MANUFACTURER
1	Ⓐ	2/8 x 6/8	34.1/2" x 82.1/2"	9 LITE	WEATHER SHIELD
1	Ⓑ	3/8 x 6/8	38.1/2" x 82.1/2"	9 LITE	WEATHER SHIELD
1	Ⓒ	2/8 x 6/8	34.1/2" x 82.1/2"	FIRE RATED	WEATHER SHIELD
2	Ⓓ	9' x 7'	9' x 7'	INSULATED OVERHEAD DOOR	

SEE ELEVATION DRAWINGS FOR GRILLE PATTERNS

NOTICE:
THIS DRAWING IS PROVIDED FOR INFORMATIONAL PURPOSES ONLY. IF USED FOR CONSTRUCTION, THE CONTRACTOR ASSUMES ALL RESPONSIBILITY FOR LOCAL CODE COMPLIANCE.
Copyright © 2013 Martin M. Meier



P.O. Box 118
Lisbon Falls, Maine
04552
207-232-5376

OCPM, INC.
*
1062 OCEAN AVENUE
PORTLAND, MAINE

FLOOR PLANS

BY: M. Meier	PROJECT # 11012
SCALE: 1/4" = 1'-0"	SHEET # 2 of 4
DATE: MAY 1, 2013	

REVISED MAY 15, 2013