

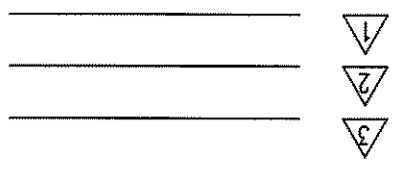


SCALE: as noted	PROJ NO: 2015-293
DATE: 1/15/16	DRAWN BY: BMM
TITLE: FLOOR PLAN	
Moody's Building Addition	
PORTLAND, MAINE	
STRUCTURAL ENGINEERS, P.A. 90 Bridge Street Suite 252 Westbrook, Maine 04092 207.539.0980	
MACLEOD	

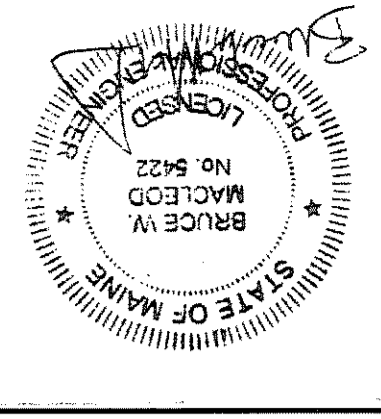

EXISTING BUILDING PLAN
Scale: N.T.S.

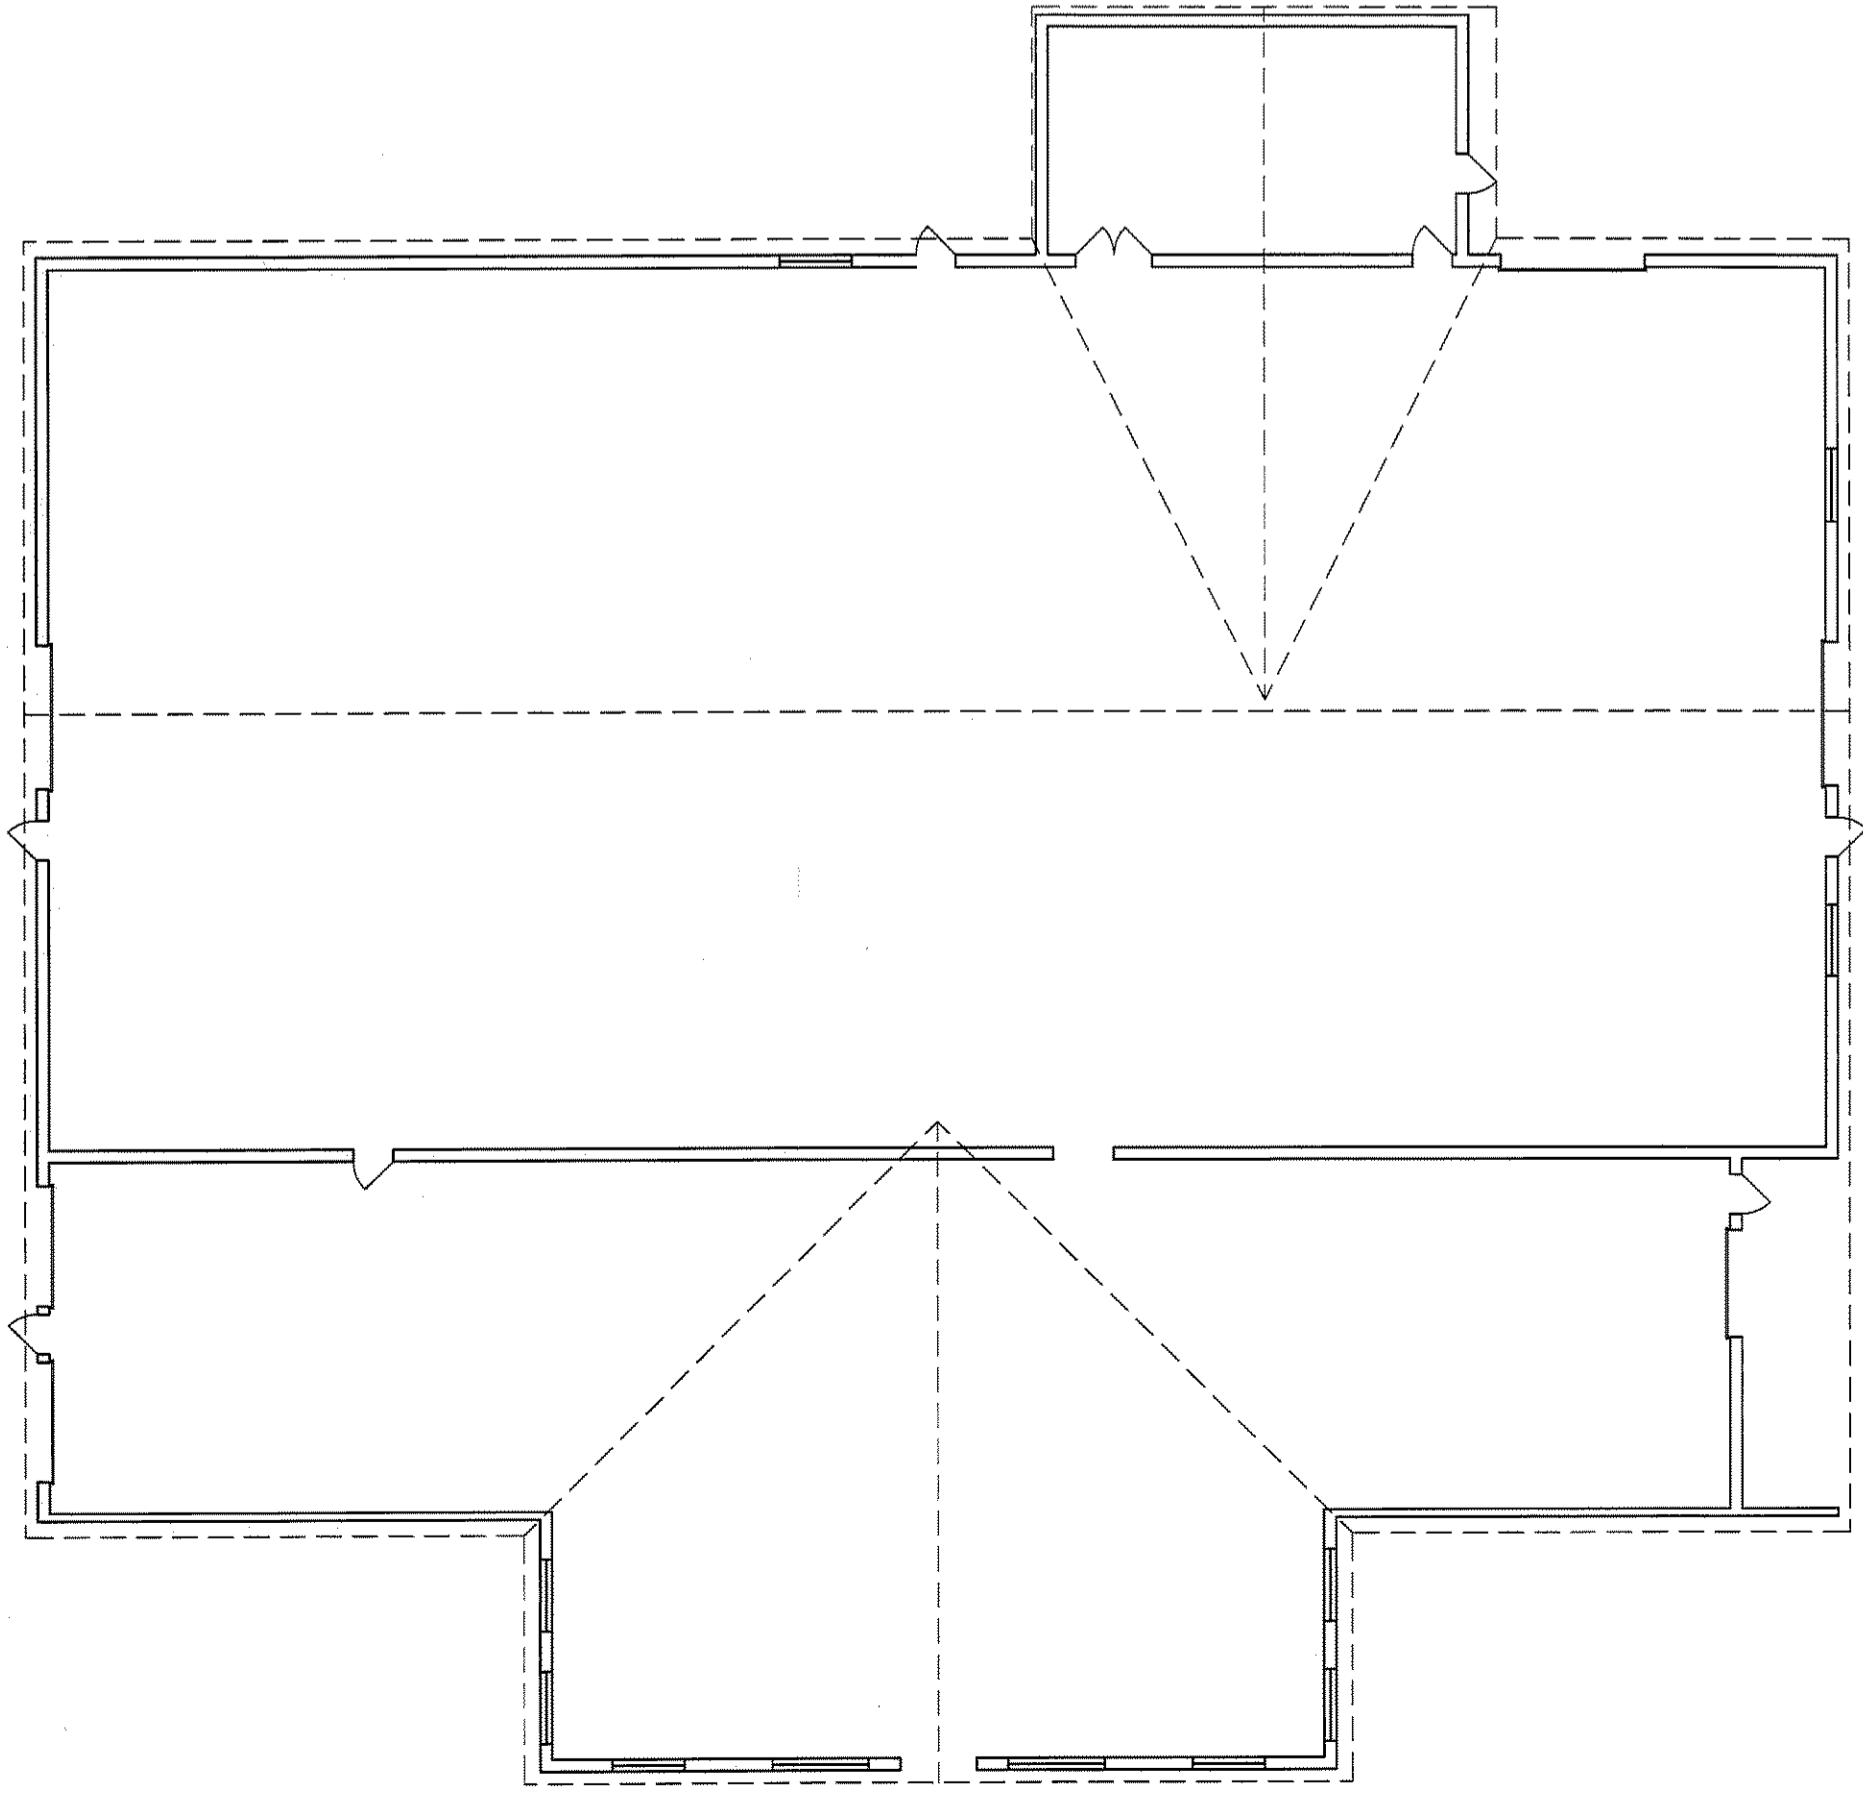

FLOOR PLAN
Scale: 1/8" = 1'-0"

