




L & L STRUCTURAL
 ENGINEERING SERVICES, INC.
 SIX Q STREET
 SOUTH PORTLAND, MAINE 04106
 PHONE: (207) 767-4830
 FAX: (207) 761-5432
 EMAIL: lleng@lengengineering.com

Designed by: JLL	Checked by: JLL	Date: OCTOBER 5, 2004
Drawn by: JLL	Checked by: JLL	Plot date: -
Scale:		Project # 20035
Rev.	Description	
01	Assumption	

OCEAN RIDGE CONDOMINIUMS
 852 OCEAN AVENUE
 PORTLAND, MAINE
SECOND FLOOR FRAMING PLAN
 UNITS 44, 45 & 46

S6

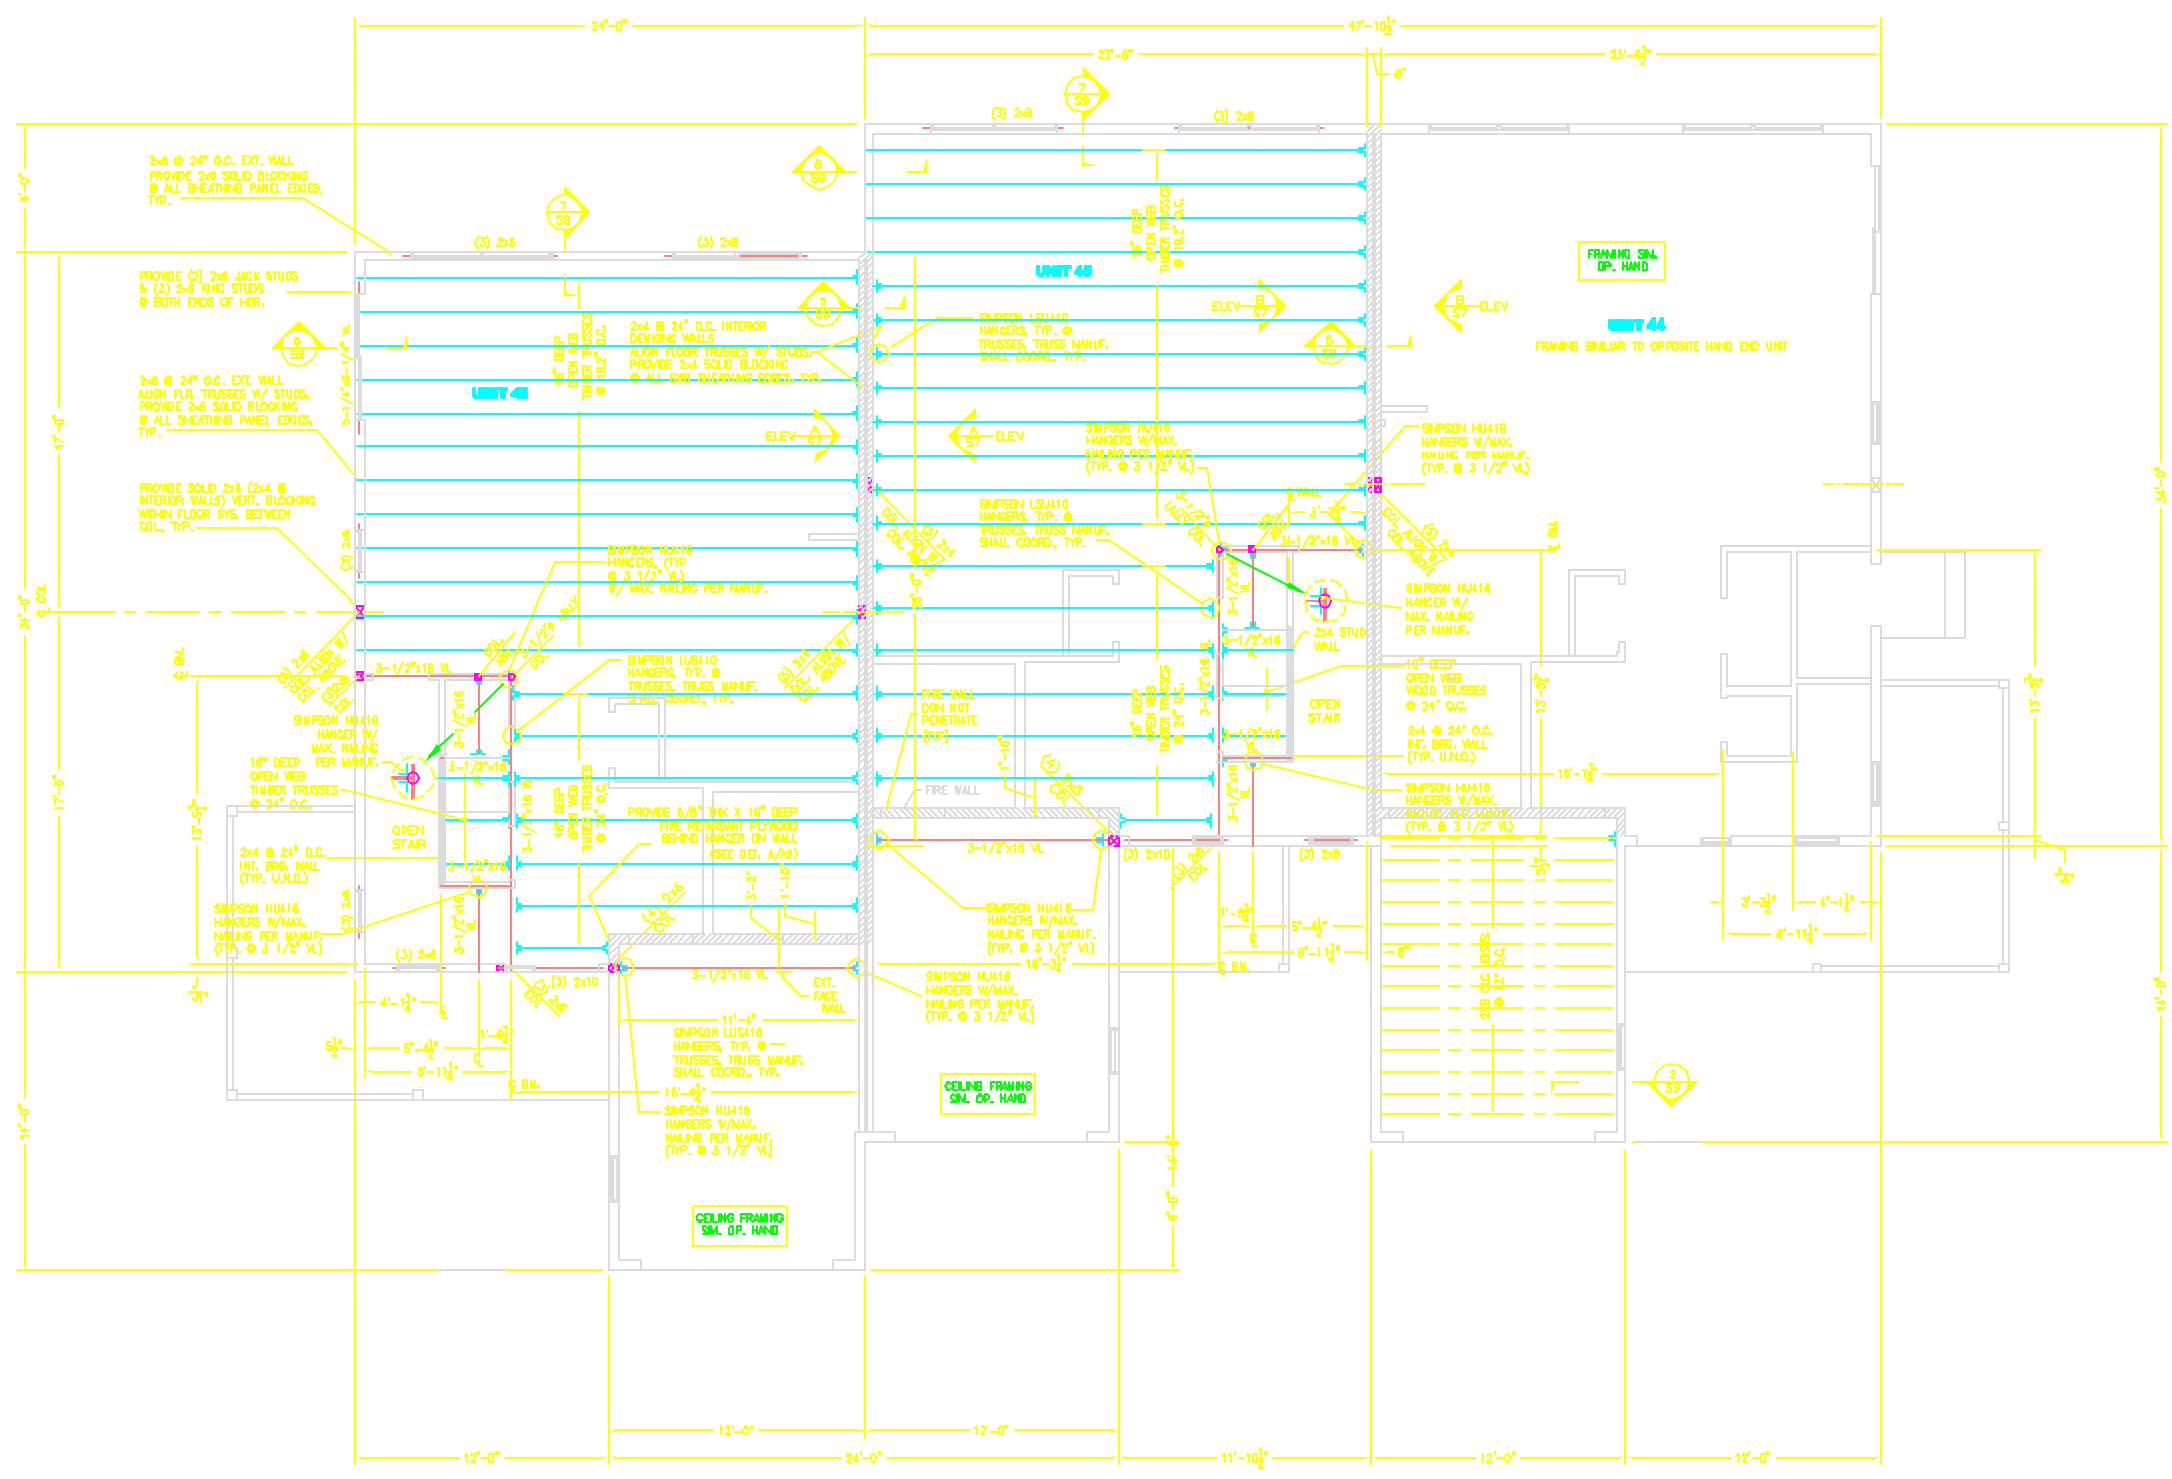

SECOND FLOOR FRAMING PLAN
 1/4"=1'-0"

LEGEND

BEARING WALL

NOTES:

- SEE GENERAL NOTES ON S1.
- "VL" INDICATES VERSLAM BEAM MANUFACTURED BY BOISE CASCADES CORP. OR APPROVED EQUAL.
- PROVIDE 2x6 JACK STUDS PLUS 2x6 KING STUD AT JAMBS AT BOTH ENDS OF HEADERS. (TYP. UNLD.)

THIS DOCUMENT IS THE PROPERTY OF L & L STRUCTURAL ENGINEERING SERVICES, INC. AND IS NOT TO BE REPRODUCED, COPIED, OR TRANSMITTED IN ANY FORM OR BY ANY MEANS, ELECTRONIC OR MECHANICAL, WITHOUT THE WRITTEN PERMISSION OF L & L STRUCTURAL ENGINEERING SERVICES, INC.