

PARKING LOT EXPANSION MOODY'S COLLISION CENTERS


495 PRESUMPCOT STREET
PORTLAND, MAINE 04103

APPLICANT:
REAL ESTATE
HOLDINGS, LLC
200 NARRAGANSETT STREET
GORHAM, MAINE 04038


ENGINEER/SURVEYOR:

SEBAGO
TECHNICS

WWW.SEBAGOTECHNICS.COM
75 John Roberts Rd. 250 Goddard Rd.
Suite 1A Suite B
South Portland, ME 04106 Lewiston, ME 04240
Tel. 207-200-2100 Tel. 207-783-5656

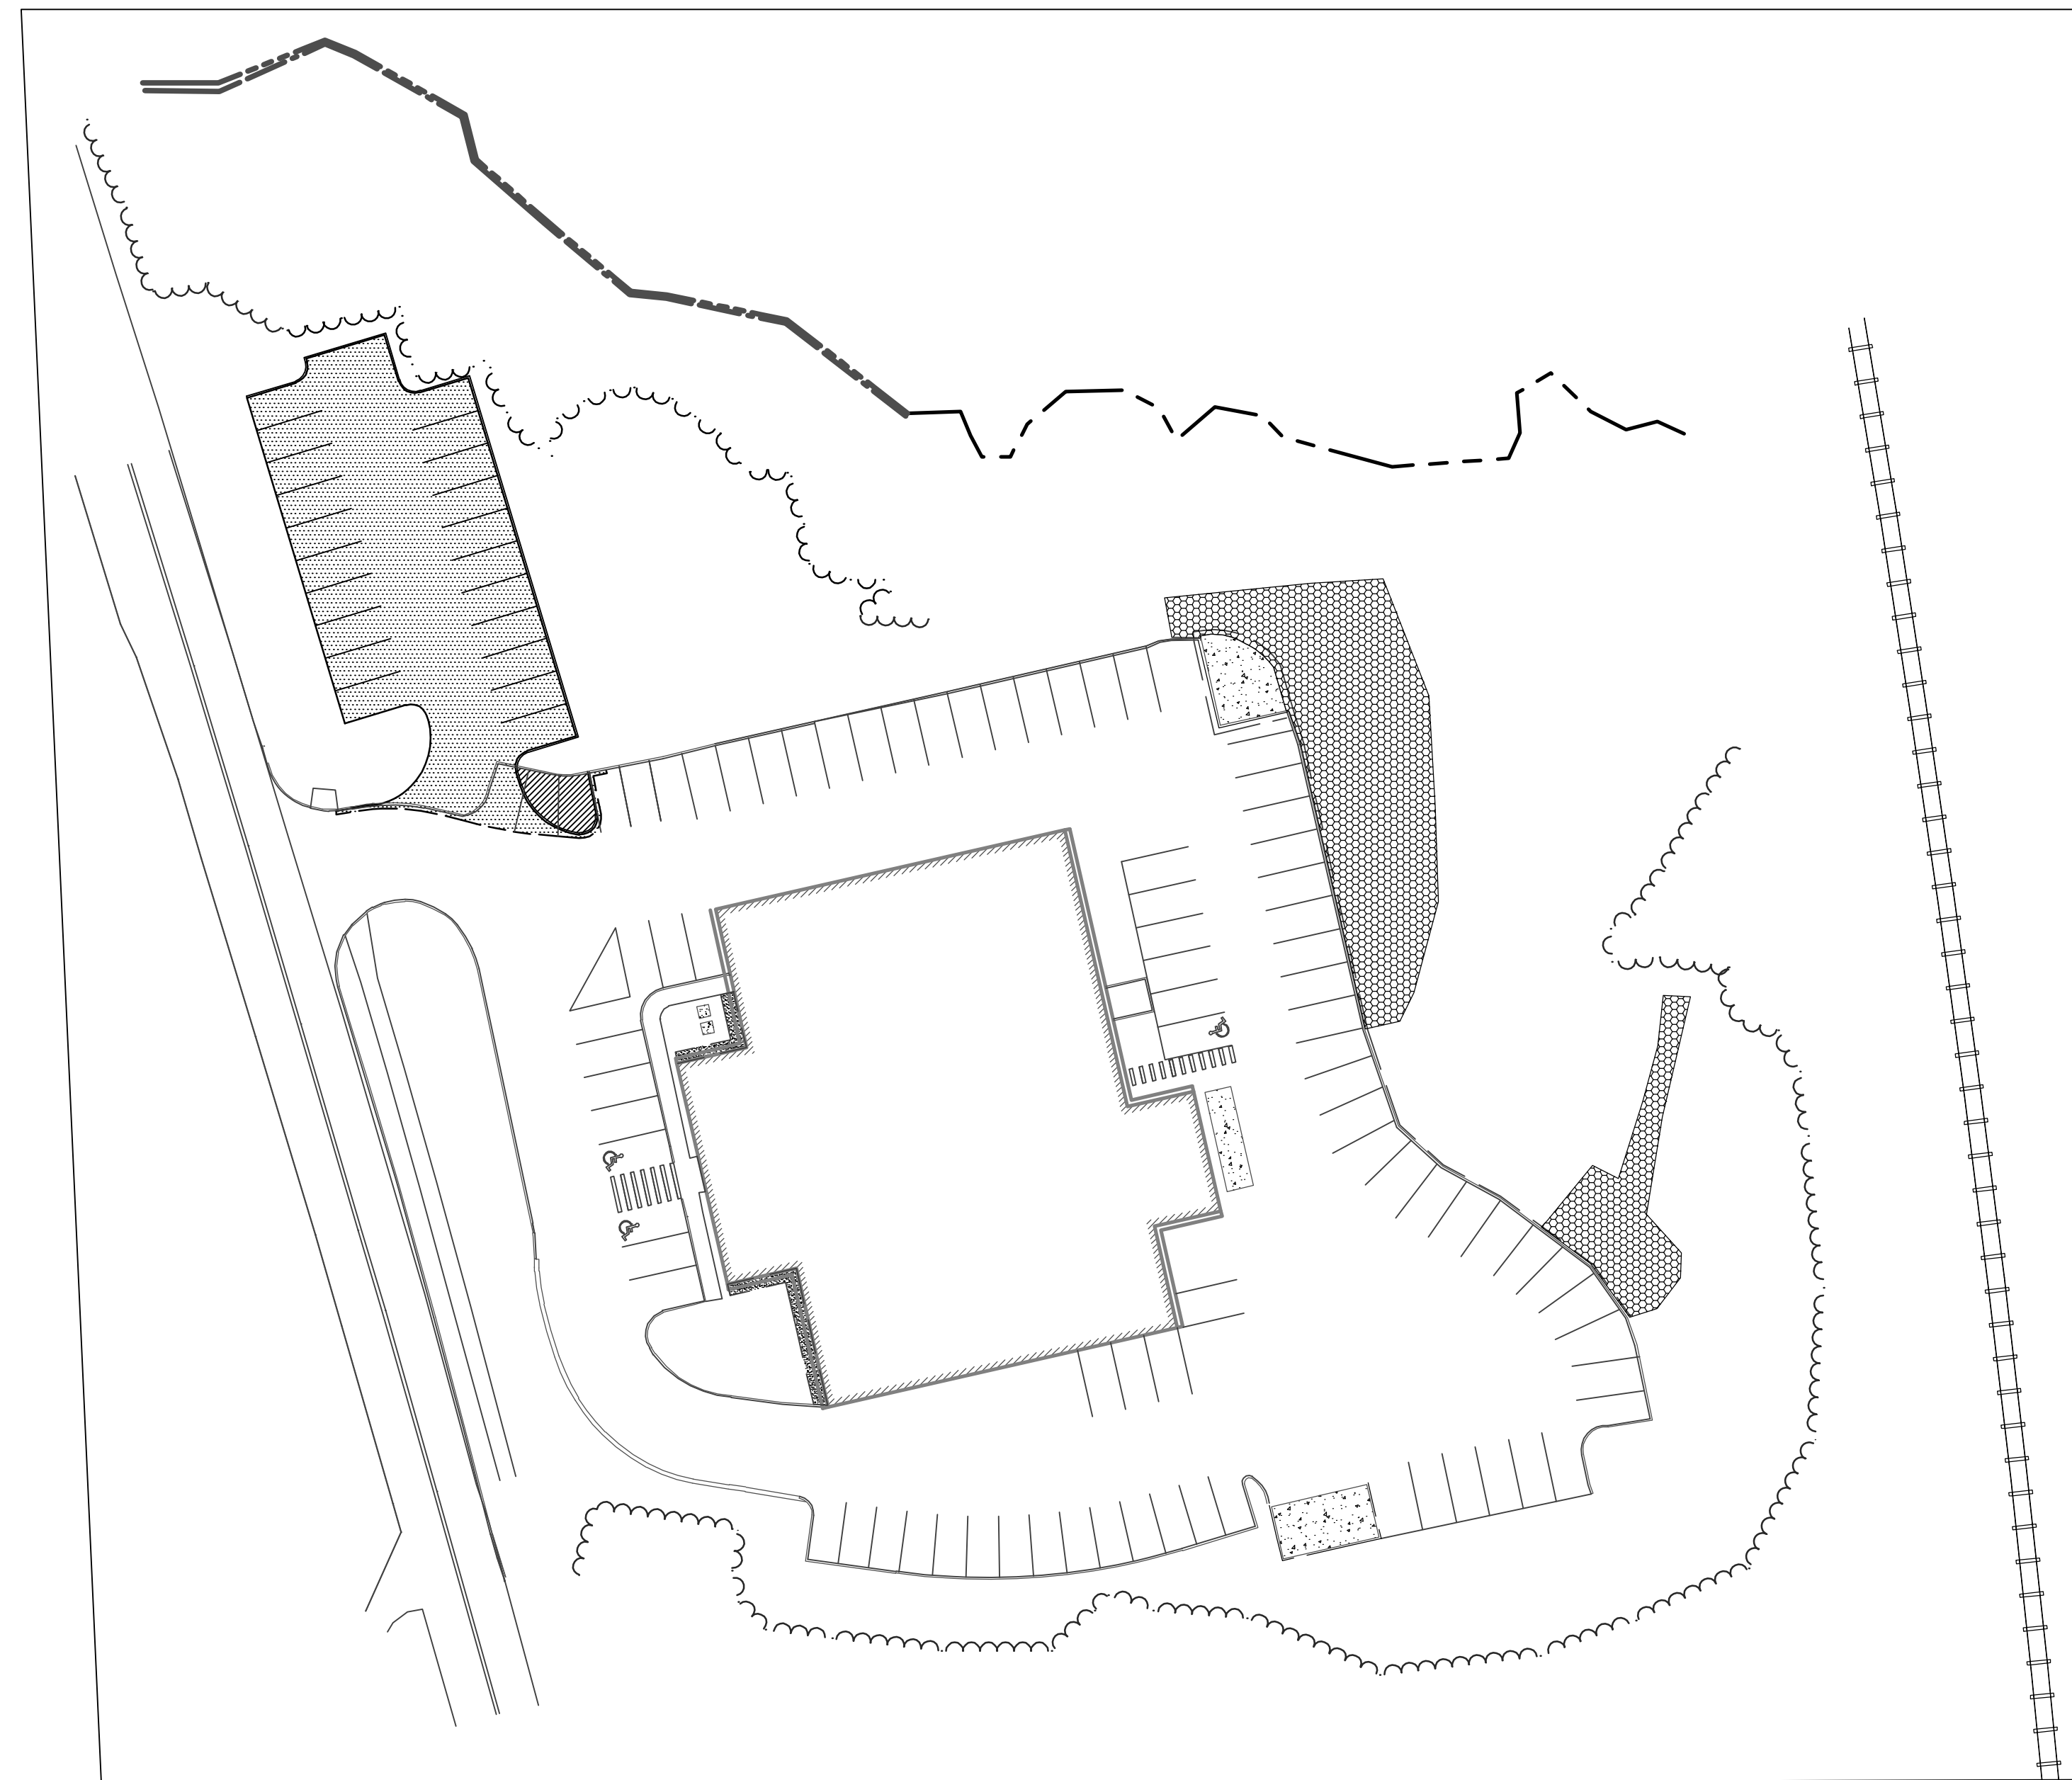

SCALE: 1"=40'

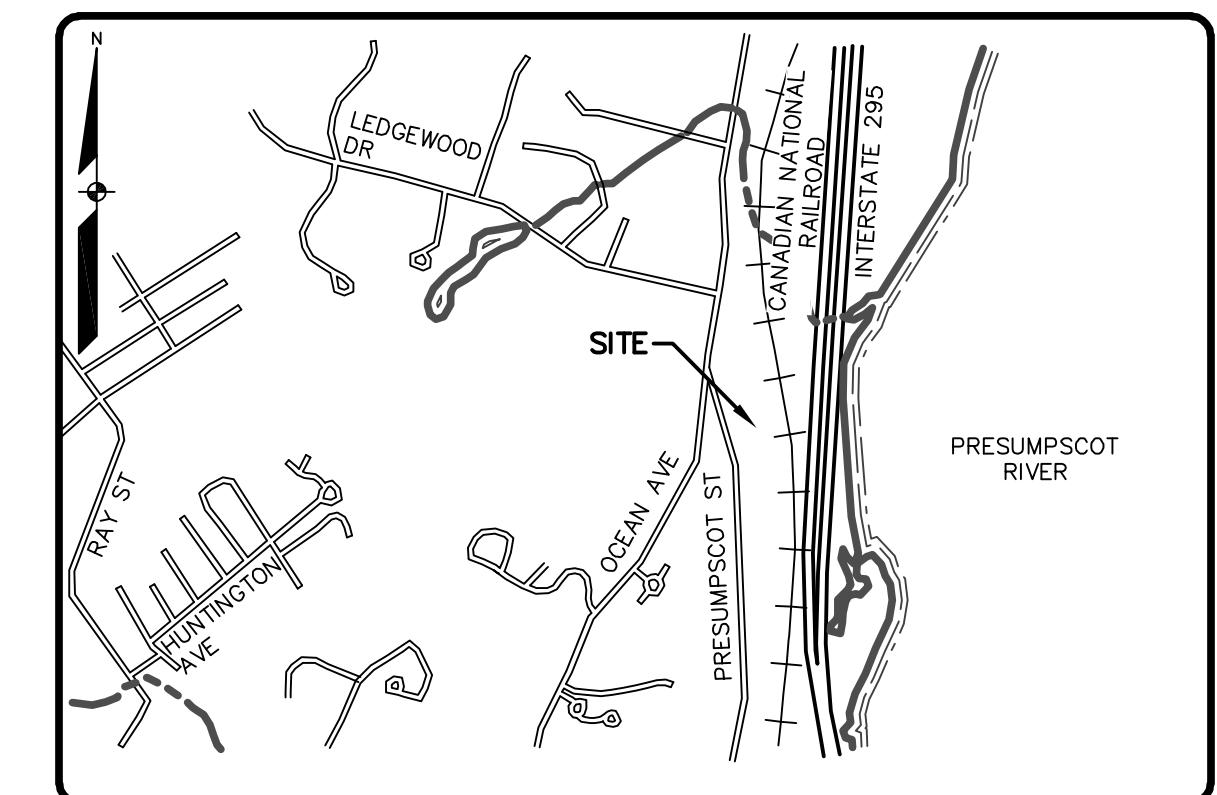

LOCATION MAP

NTS

SHEET INDEX:

SHEET	DESCRIPTION
1	COVER SHEET
2	EXISTING CONDITIONS PLAN
3	SITE PLAN
4	GRADING AND UTILITY PLAN
5	DETAILS
6	DETAILS