


NOTE: ALL WINDOWS  
U-FACTOR = .31

MAIN FLOOR PLAN  
SCALE: 1/4" = 1'-0"

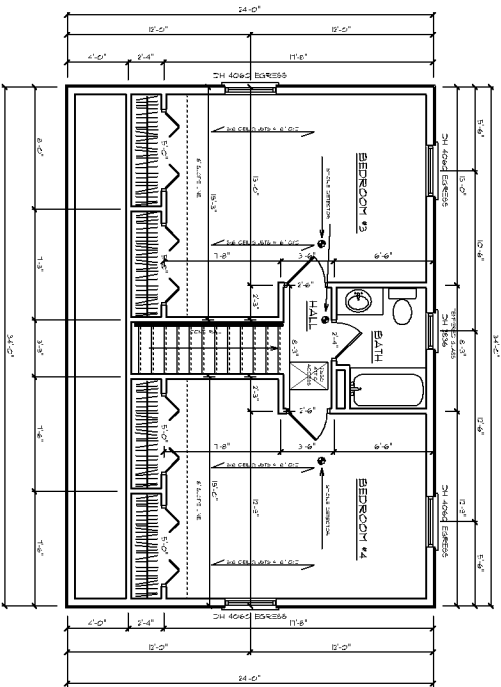

SECOND FLOOR PLAN NOTE: ALL WINDOWS  
U-FACTOR = .31

SCALE: 1/4" = 1'-0"

PROJECT NAME: <b>PRESUMPSCOT SPEC</b>		CONTRACTOR: <b>KIRKWOOD LLC.</b>	
<p>THESE PLANS ARE TO BE CONSIDERED ONLY AS GENERAL GUIDELINES FOR THE CONSTRUCTION OF THE PROJECT. WALANTA RES. DESIGN INC. OR PETER PALANCA DO NOT GUARANTEE, WARRANT, OR REPRESENT THE ACCURACY, COMPLETENESS, OR QUALITY OF ANY INFORMATION PROVIDED HEREON. THE USER SHALL BE RESPONSIBLE FOR OBTAINING ALL NECESSARY PERMITS AND REGULATORY APPROVALS. THE USER SHALL BE RESPONSIBLE FOR OBTAINING ALL NECESSARY PERMITS AND REGULATORY APPROVALS. THE USER SHALL BE RESPONSIBLE FOR OBTAINING ALL NECESSARY PERMITS AND REGULATORY APPROVALS.</p>			
<p>DATE: 04/11/2024          DRAWN: [Name]          FILE: [Name]</p>			