


FIRST FLOOR PLAN

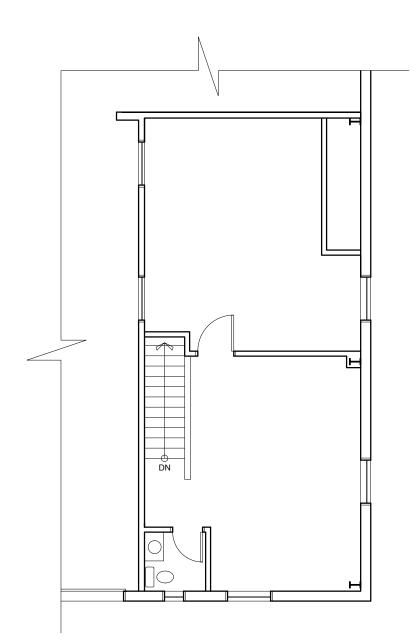

1 EXISTING SECOND FLOOR PLAN

1/8" = 1'-0"

© 2014 RYAN SENATORE ARCHITECTURE

> GRIME STUDIOS PORTLAND, MAINE



CONSULTANTS:

REVISIONS:

DATE: SEPTEMBER 18, 2014

PROJECT No. 1428

DRAWN BY: RJS / RRT

CHECKED BY: RJS

SCALE: AS NOTED

SHEET TITLE:
FIRST FLOO

FIRST FLOOR PLAN

A1-1