


# DOOR SCHEDULE

ABBREVIATIONS

AL	ALUMINUM	T	TEMPERED
E	EXISTING	TH	THERMAL INSULATED
EMHO	ELECTRO MAGNETIC HOLD OPERATOR	V	VINYL
GL	GLASS	W	WIRE
HM	HOLLOW METAL	WD	WOOD
INSUL	INSULATED	W/P	W/PTH
SS	STAINLESS STEEL		


NO.	TYPE	DOORS					FRAMES				THRESHOLDS						
		SIZE (w x h)	THK	INSUL	HDWE	FR	GLASS TYPE	GLASS SIZE	REMARKS	TYPE	FR	PROFILE	DETAILS HEAD	DETAILS JAMB	MATERIAL	DETAILS SILL	DETAILS FIN
101	A	3070	1 3/4"	NO	HW-1	1 HR	NONE	NONE	REMOVE EXIST.	A	1 HR	DW	-	-	NONE	-	-
102	B	3070	1 3/4"	NO	HW-2	NO	TEMP	24"x36"		A	NO	DW	-	-	NONE	-	-
103	B	3070	1 3/4"	NO	HW-3	NO	NONE	NONE		A	NO	DW	-	-	NONE	-	-
104	C	8080	1 3/4"	NO	HW-4	NO	NONE	NONE	SLIDING BARN	NONE	NO	NONE	-	-	NONE	-	-
105	A	3070	1 3/4"	YES	HW-5	NO	NONE	NONE		B	NO	MAS	-	-	ALUM	1/2"x5"	-
106	B	3070	1 3/4"	NO	HW-6	NO	NONE	NONE		A	NO	DW	-	-	NONE	-	-

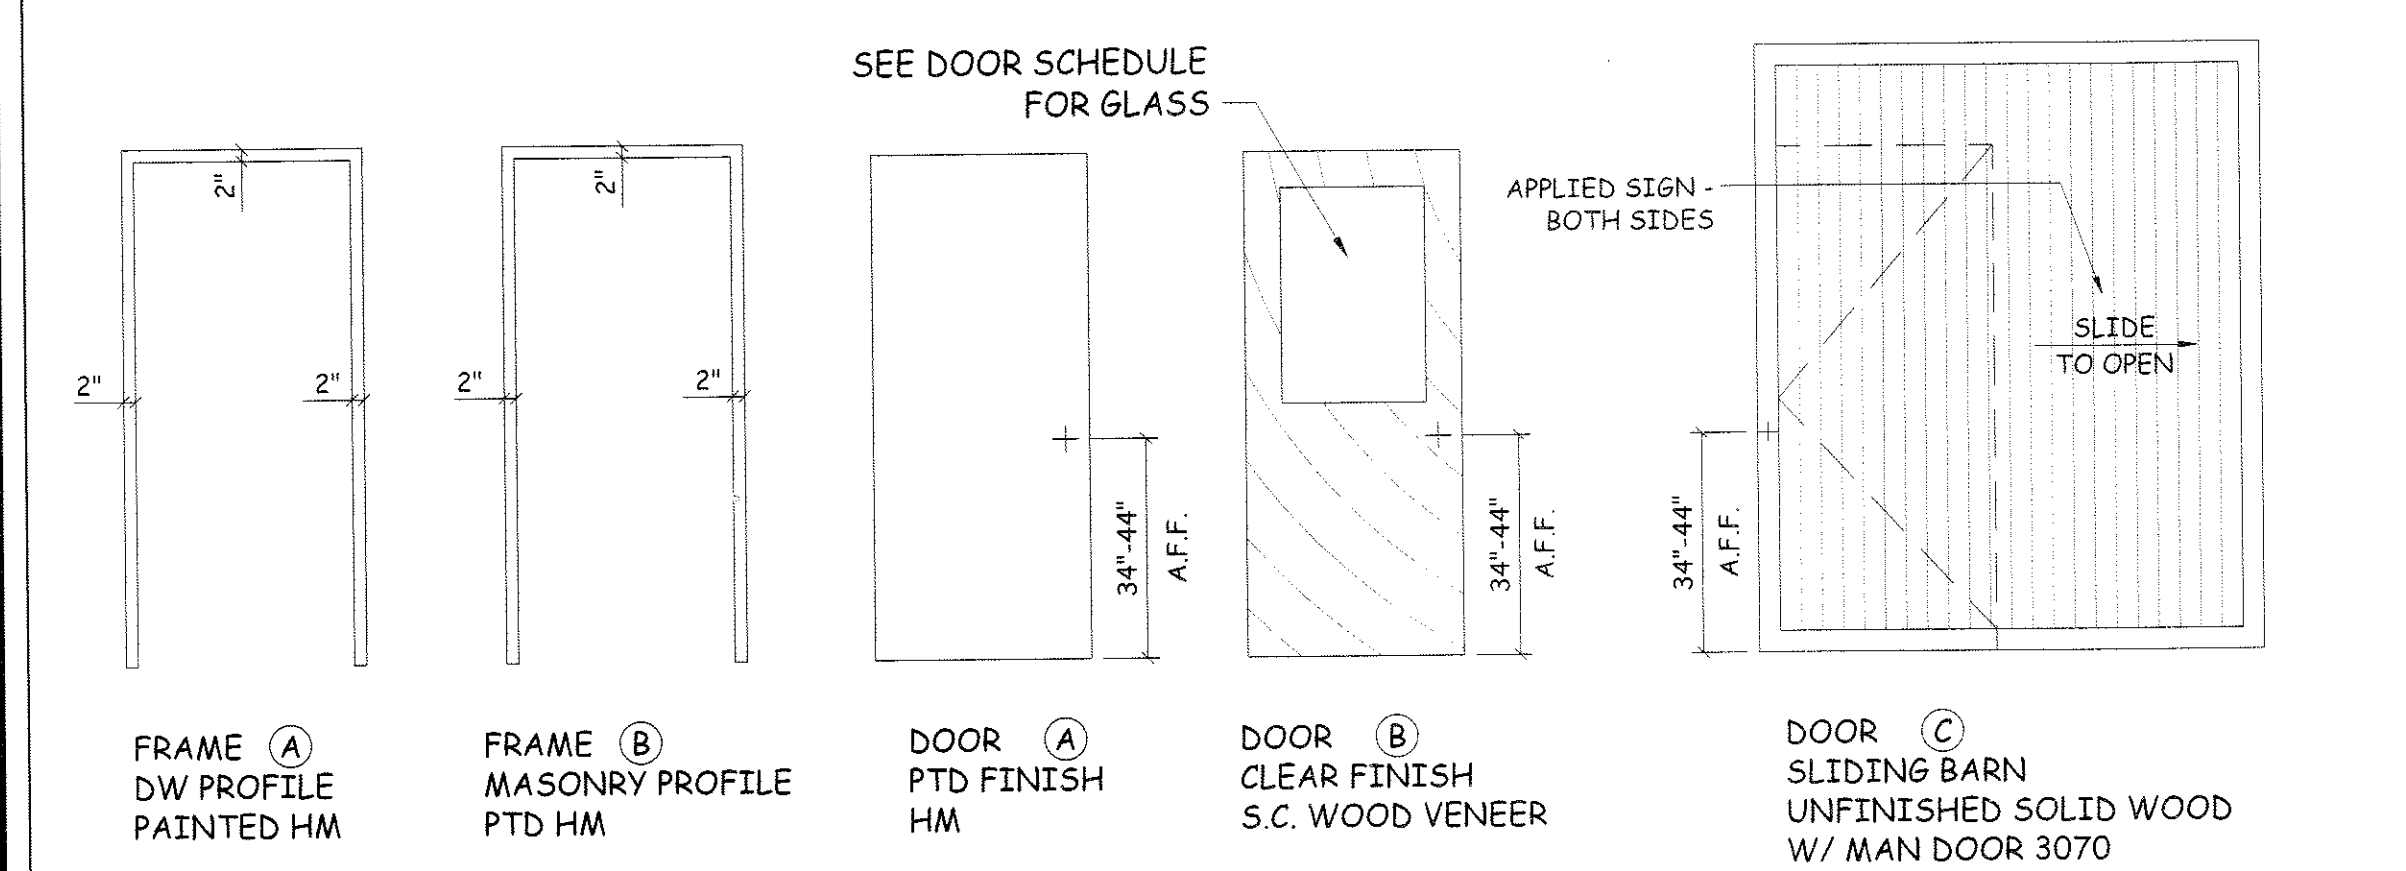


DOOR & FRAME TYPES NO SCALE

HW 1 INTERIOR RATED DOOR 101	HW 3 INTERIOR NON-RATED DOOR 103	HW 5 EXTERIOR NON-RATED DOOR 105
3 BUTTS	3 BUTTS	3 BUTTS
1 STORE ROOM FUNCTION LEVER LOCKSET	1 PRIVACY FUNCTION LEVER LOCKSET	1 EXIT FUNCTION LEVER LOCKSET
1 CLOSER	1 DOOR STOP	1 CLOSER
2 FRAME SILENCERS	2 SILENCERS	1 THRESHOLD
		1 DOOR BOTTOM
		1 JAMB/HEAD WEATHERSTRIPPING SET
		1 SILENCERS
HW 2 INTERIOR NON-RATED DOOR 102	HW 4 INTERIOR NON-RATED DOOR 104	HW 6 INTERIOR NON-RATED DOOR 106
3 BUTTS	1 SLIDING BARN DOOR TRACK SET	3 BUTTS
1 OFFICE FUNCTION LEVER LOCKSET	2 PULLS	3 PASSAGE FUNCTION LEVER LOCKSET
1 DOOR STOP	3 BUTTS AT MAN DOOR	1 CLOSERS
2 FRAME SILENCERS	1 ROLLER CATCH - RECESSED @ HEAD OF MAIN DOOR	1 DOOR STOP
		2 FRAME SILENCERS
		1 KICKPLATE


HARDWARE SETS NO SCALE

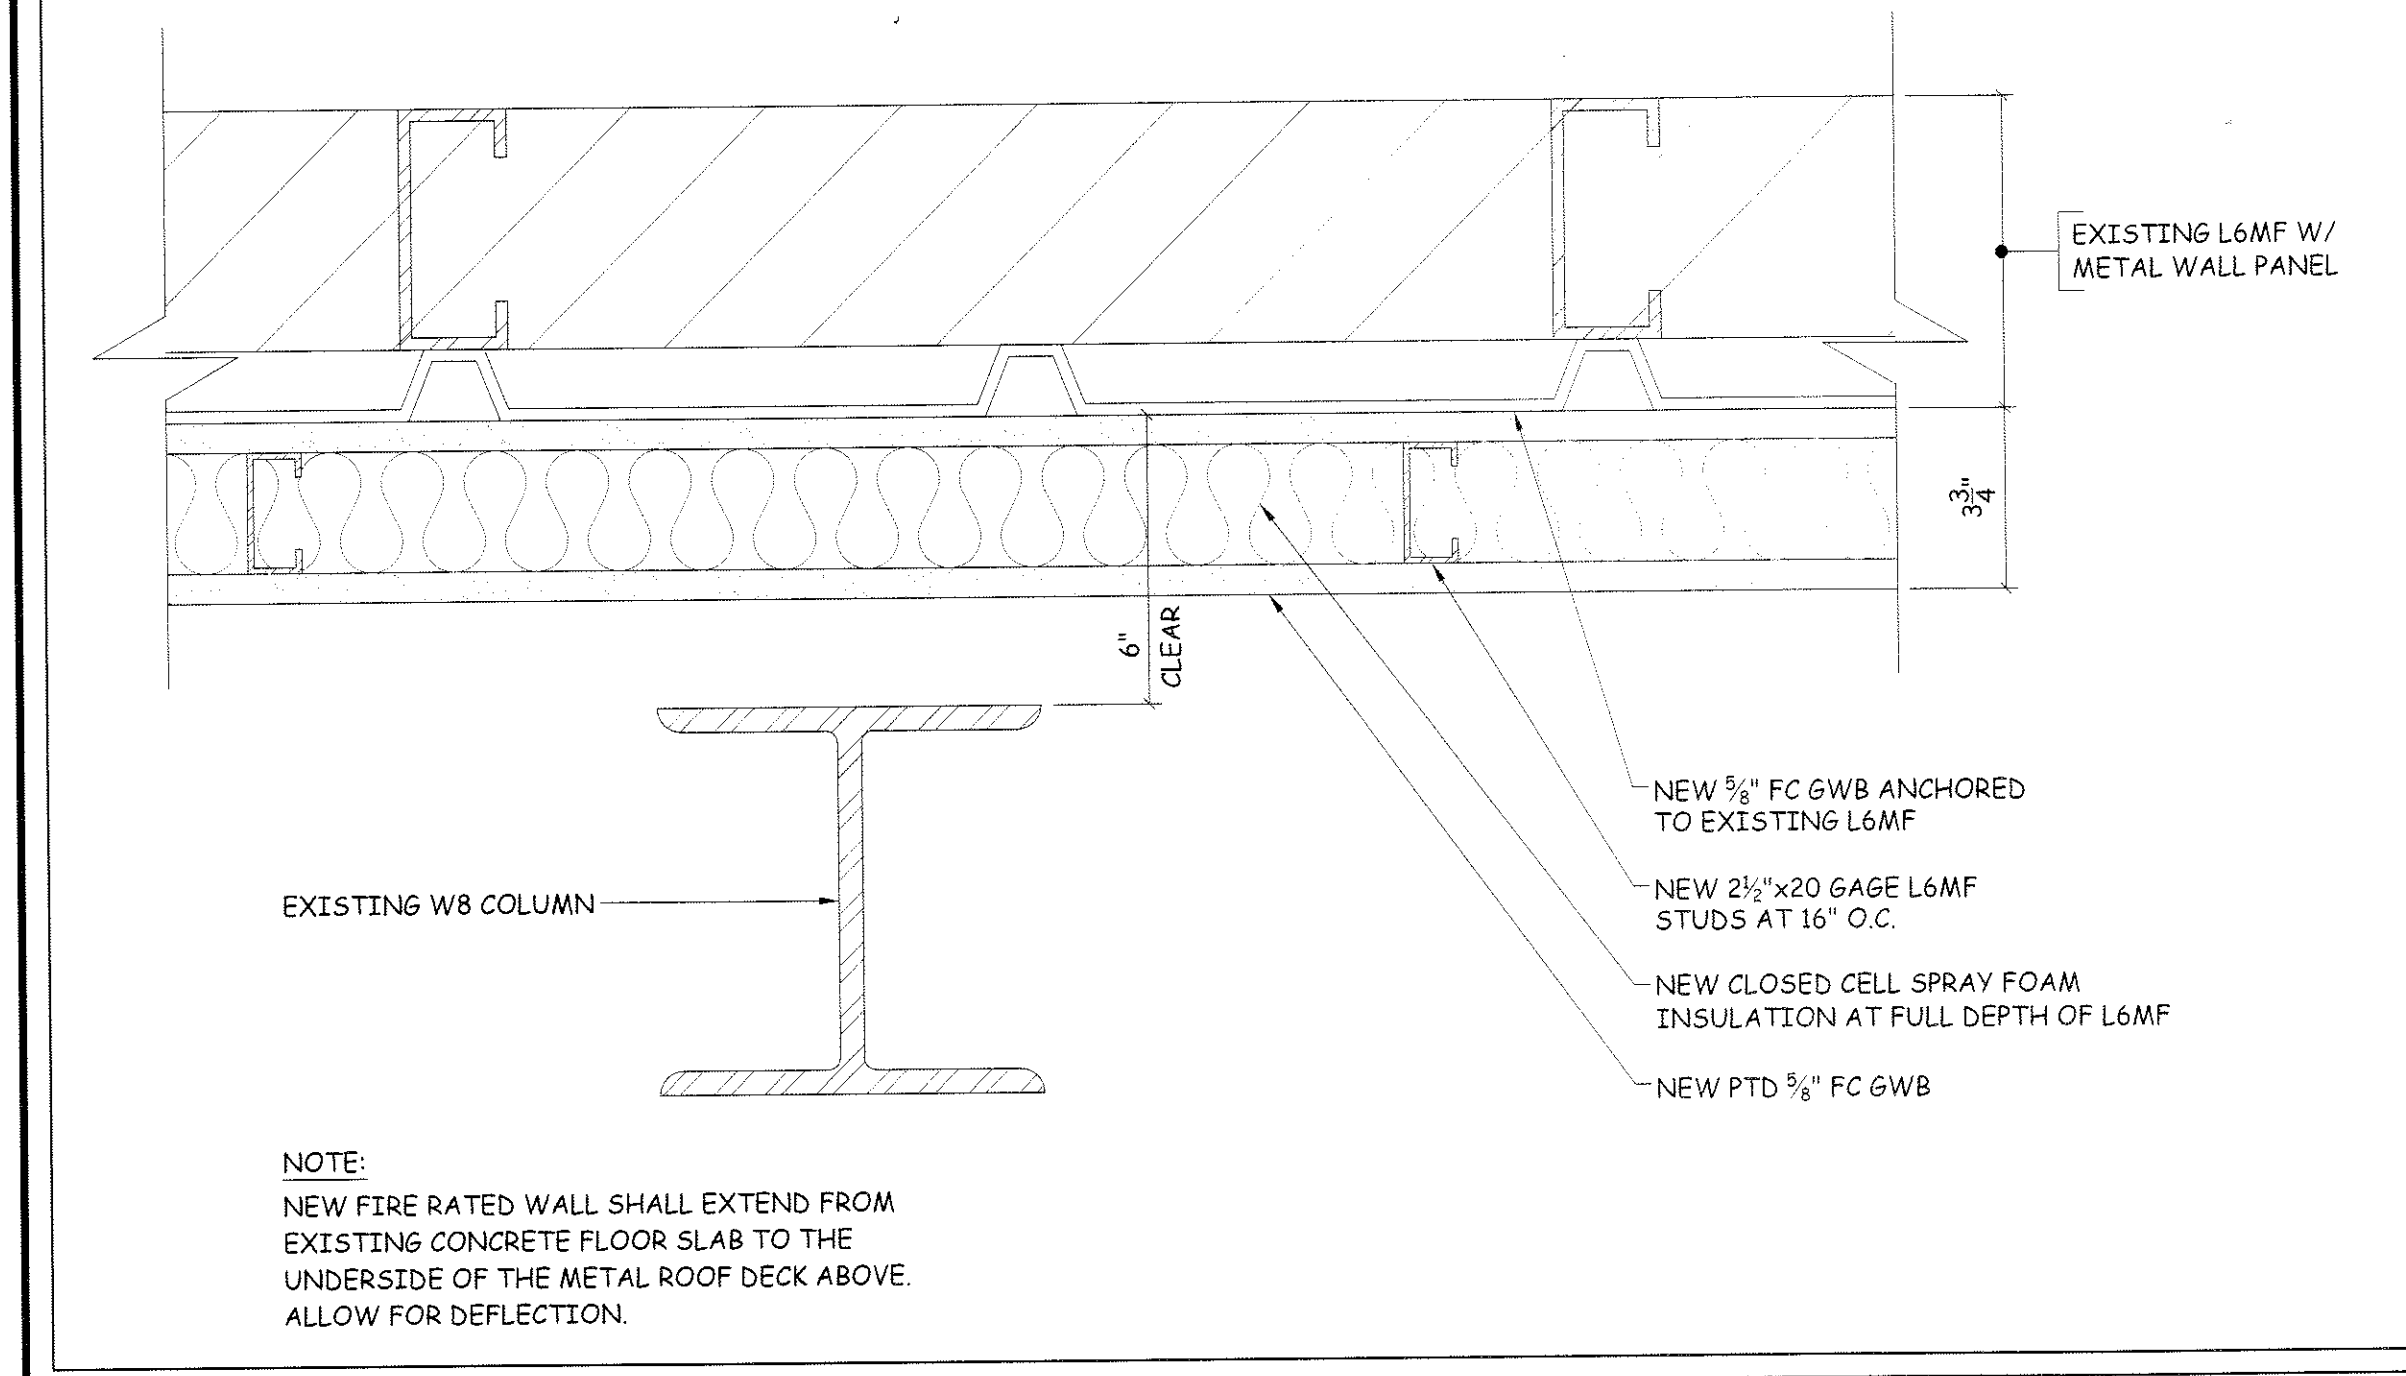


1 HR FIRE RATED SEPARATION WALL 3" = 1'-0"

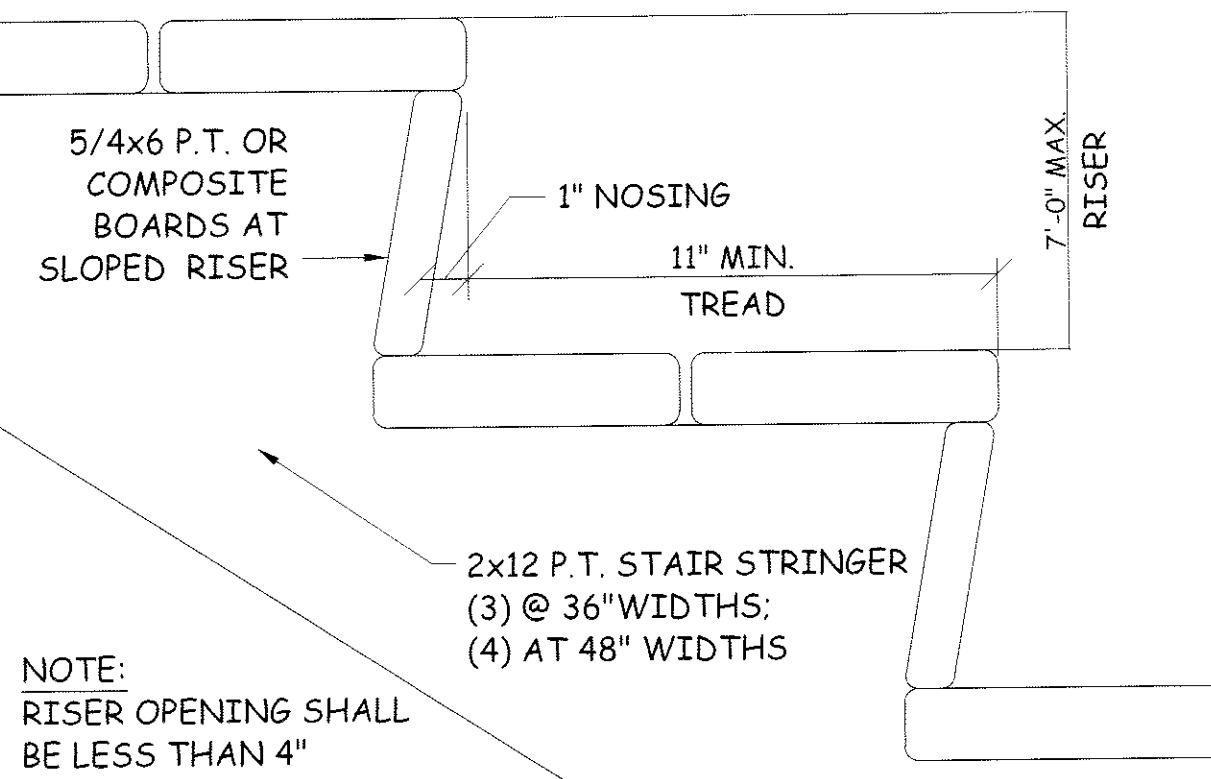


5 TYPICAL EXTERIOR STAIR TREAD/RISER 3" = 1'-0"

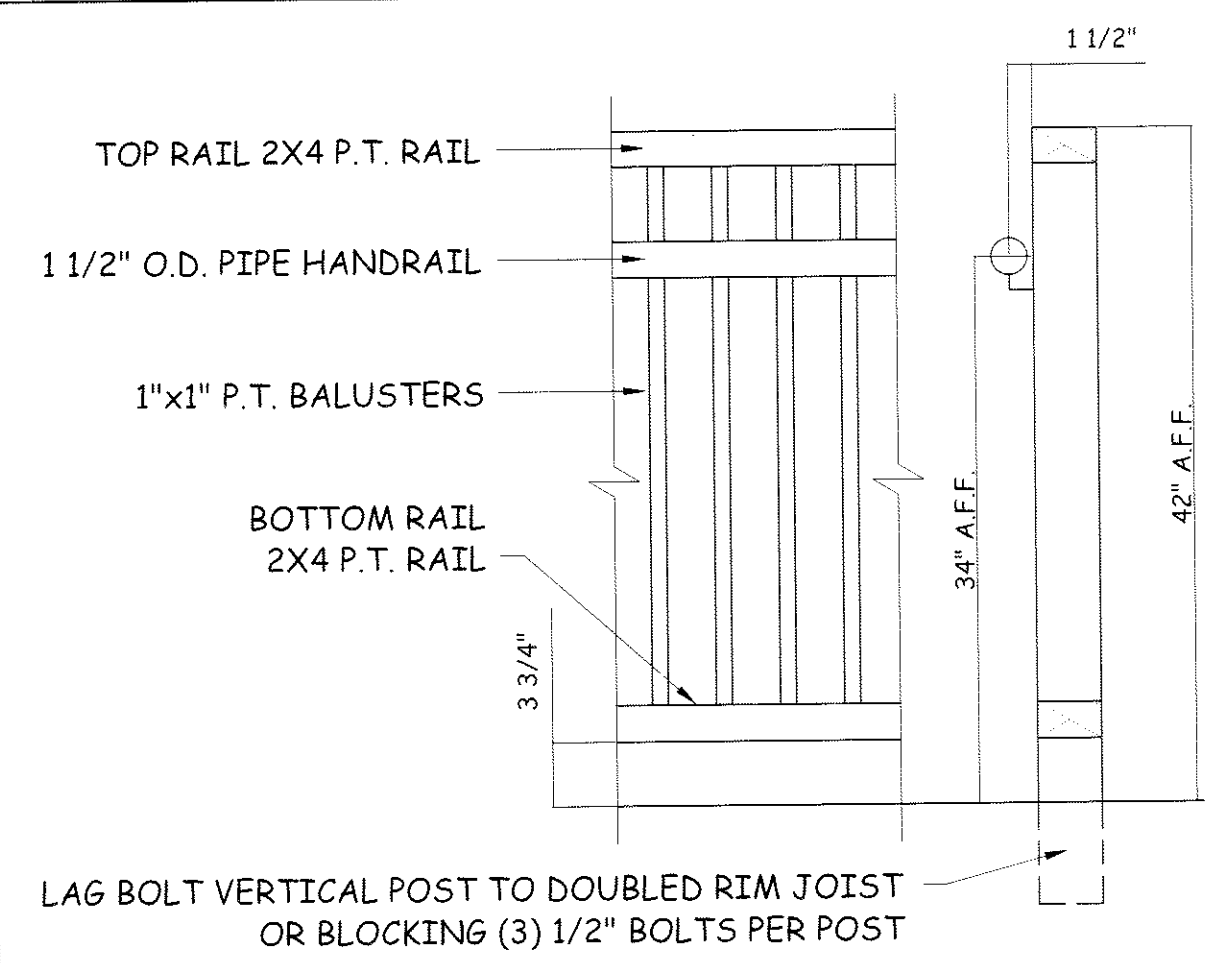


5 TYPICAL EXTERIOR GUARDRAIL/HANDRAIL 3" = 1'-0"

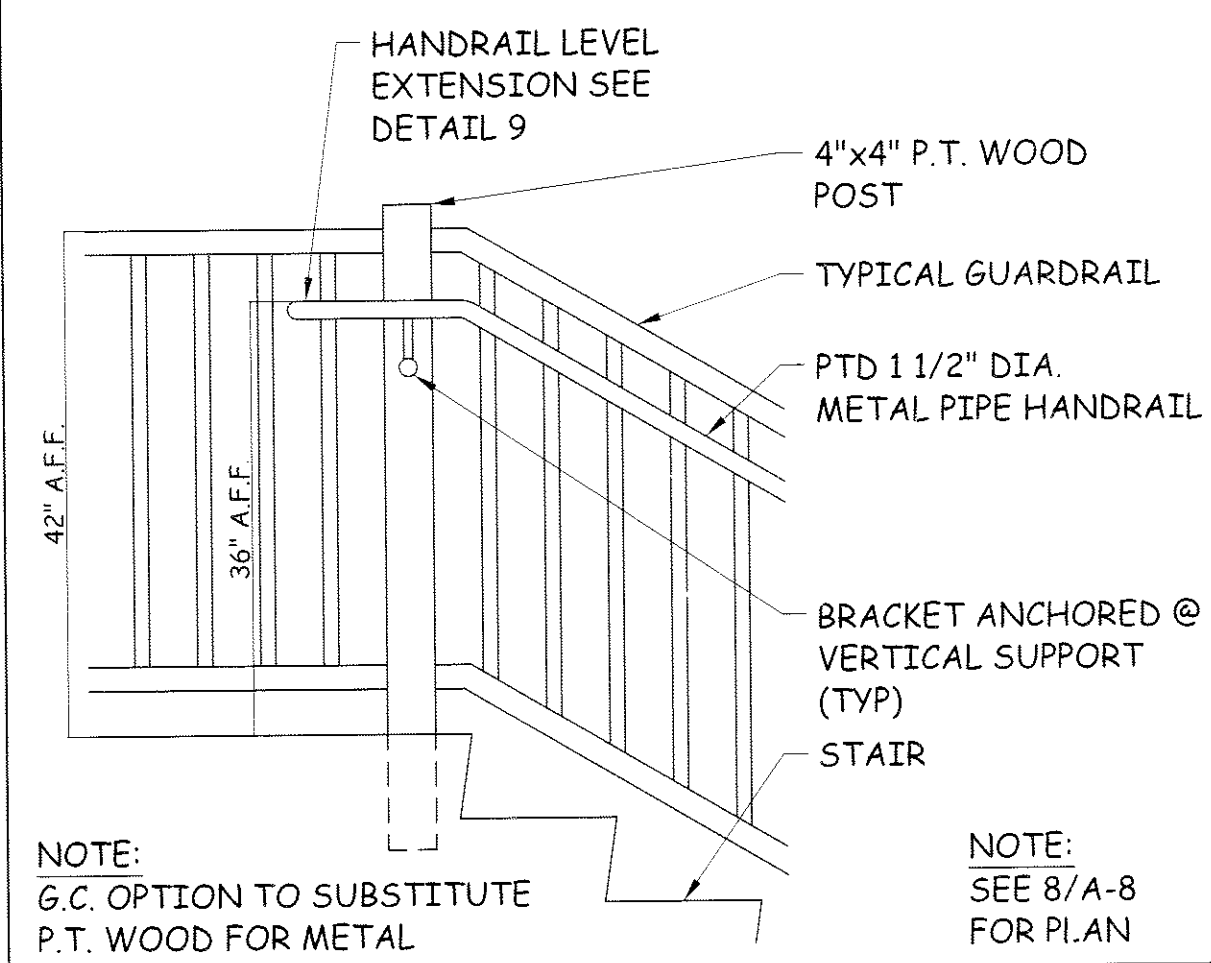


4 HANDRAIL TOP EXT. @ GUARDRAIL 3" = 1'-0"

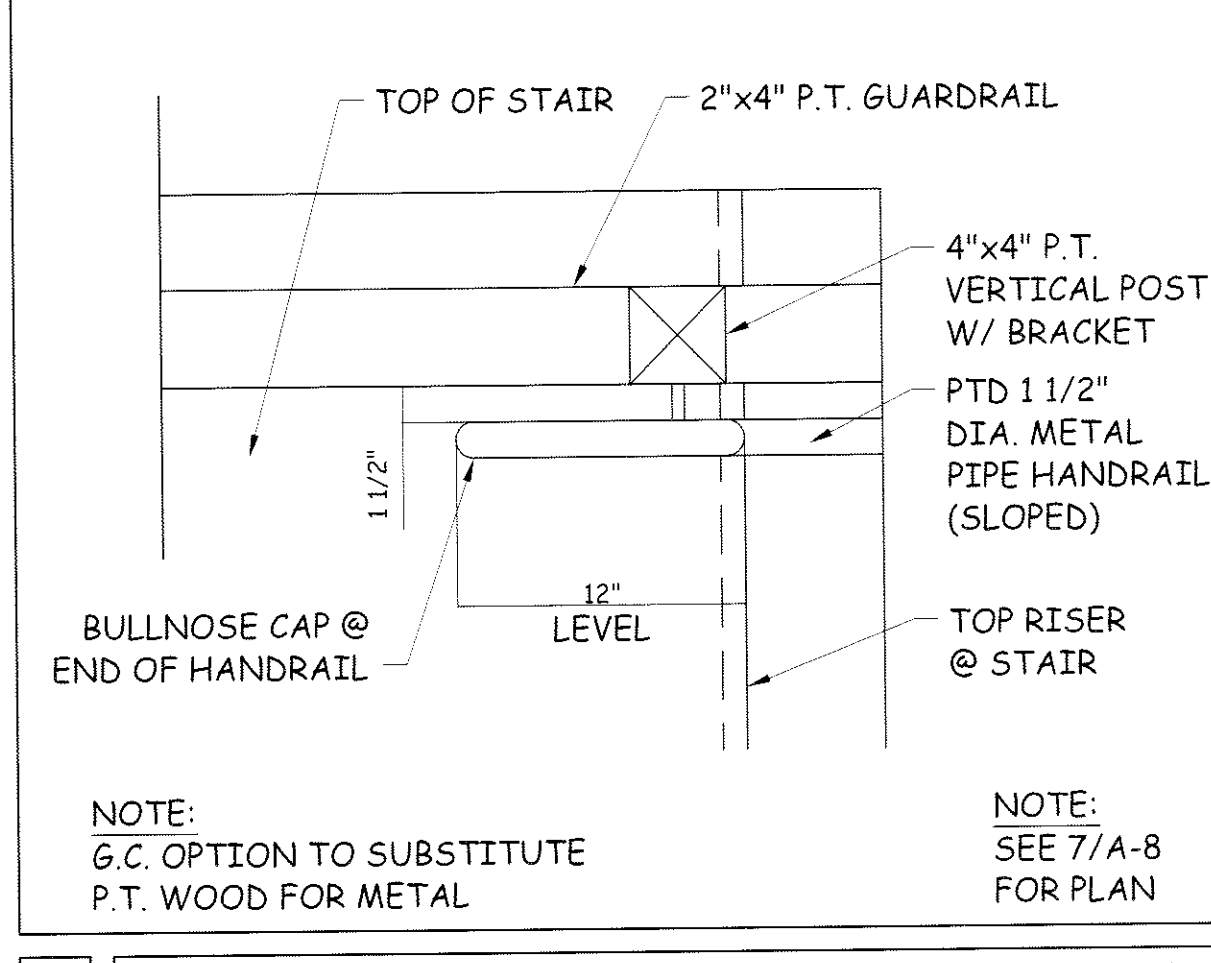


5 PLAN-EXT HANDRAIL EXTENSION 3" = 1'-0"

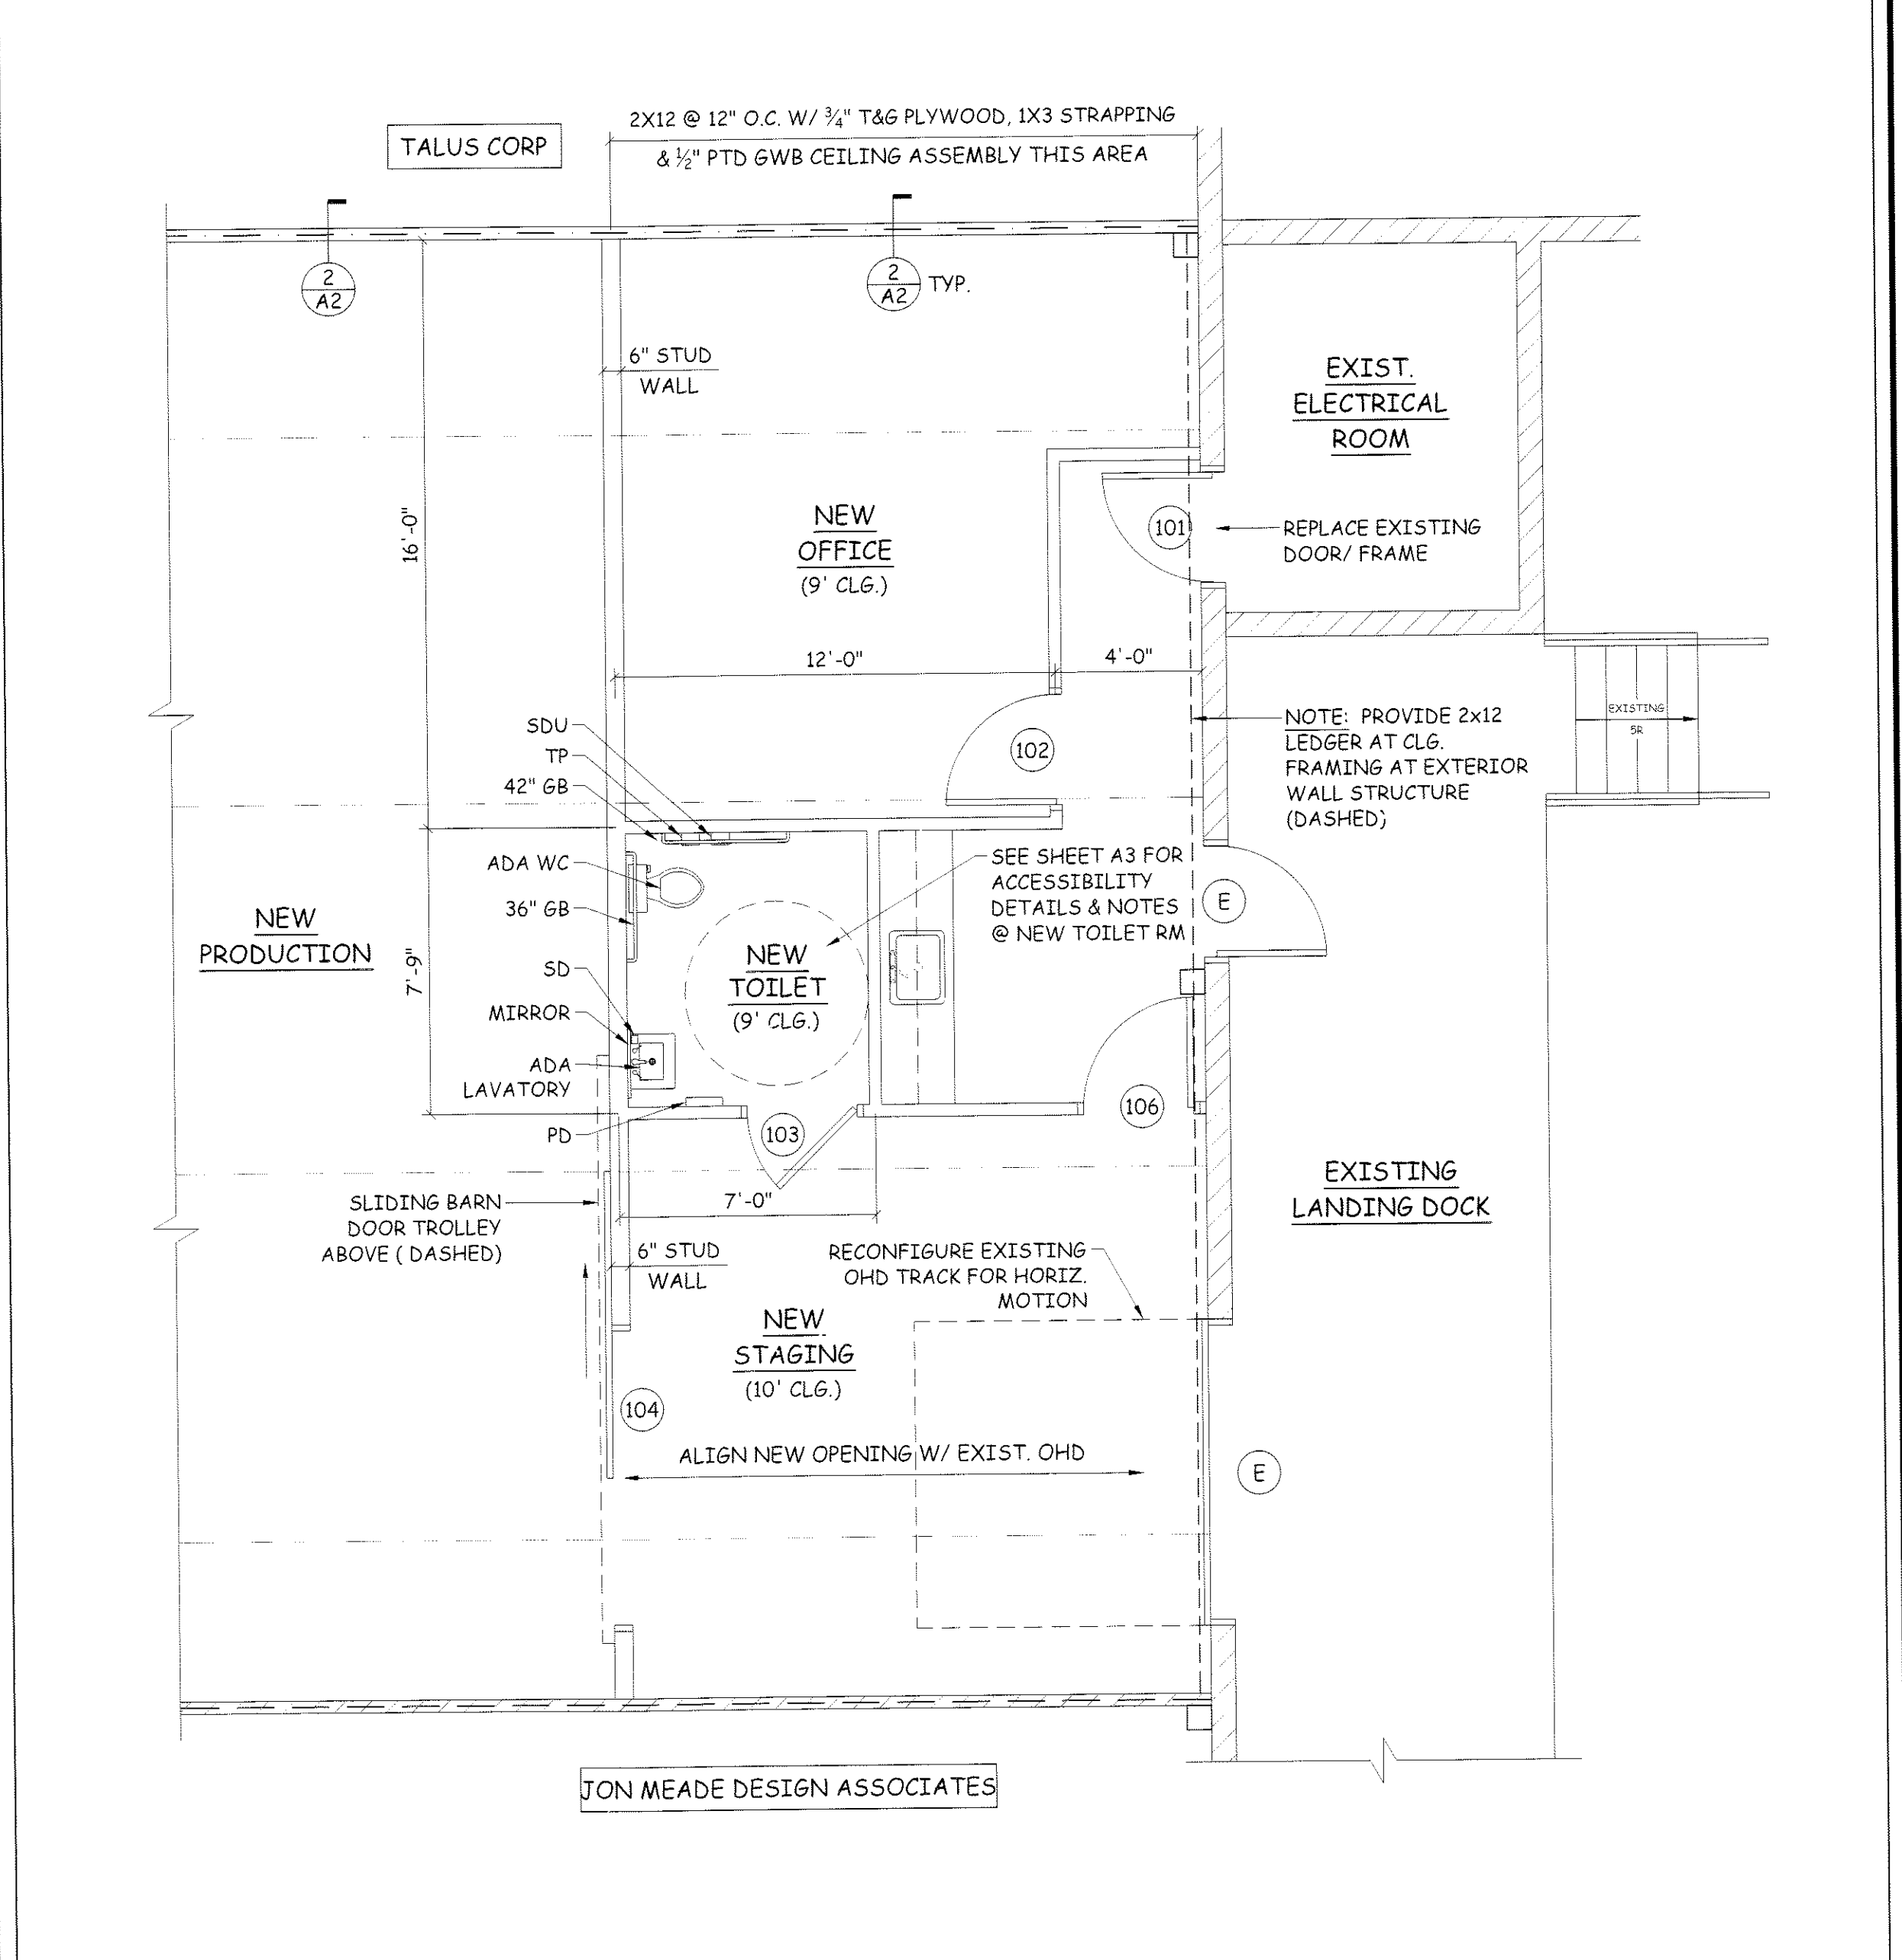

ANCILLARY OFFICE / TOILET PARTITION PLAN 1/4" = 1'-0"

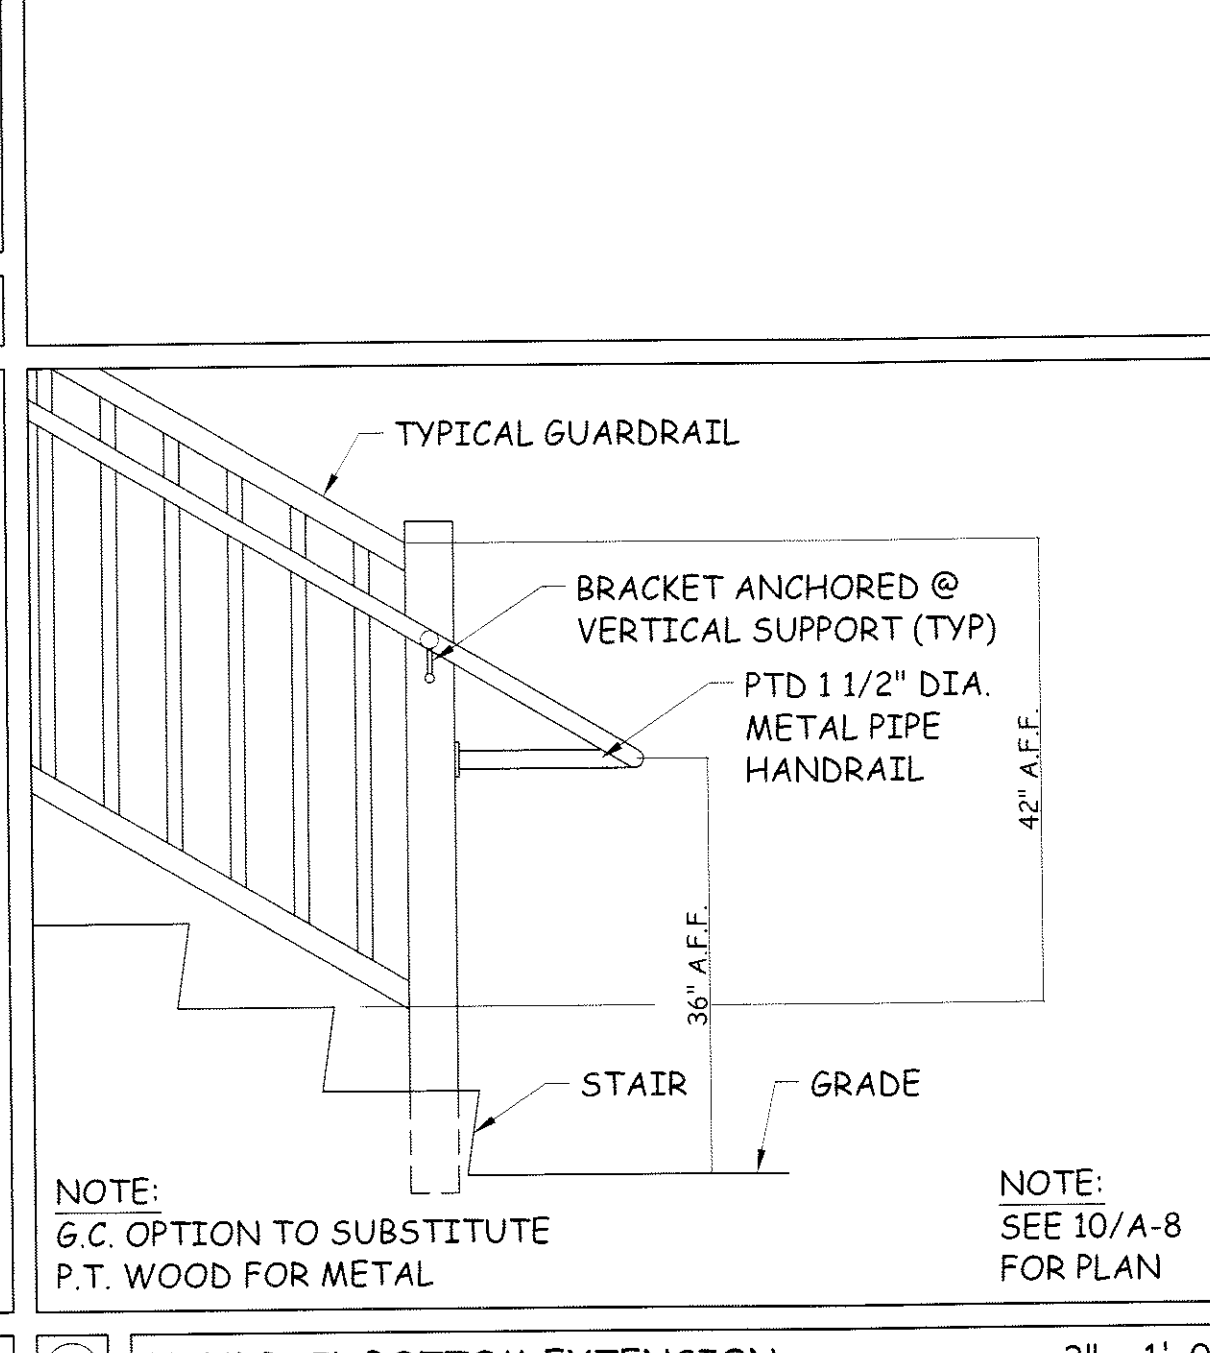

6 HANDRAIL BOTTOM EXTENSION 3" = 1'-0"

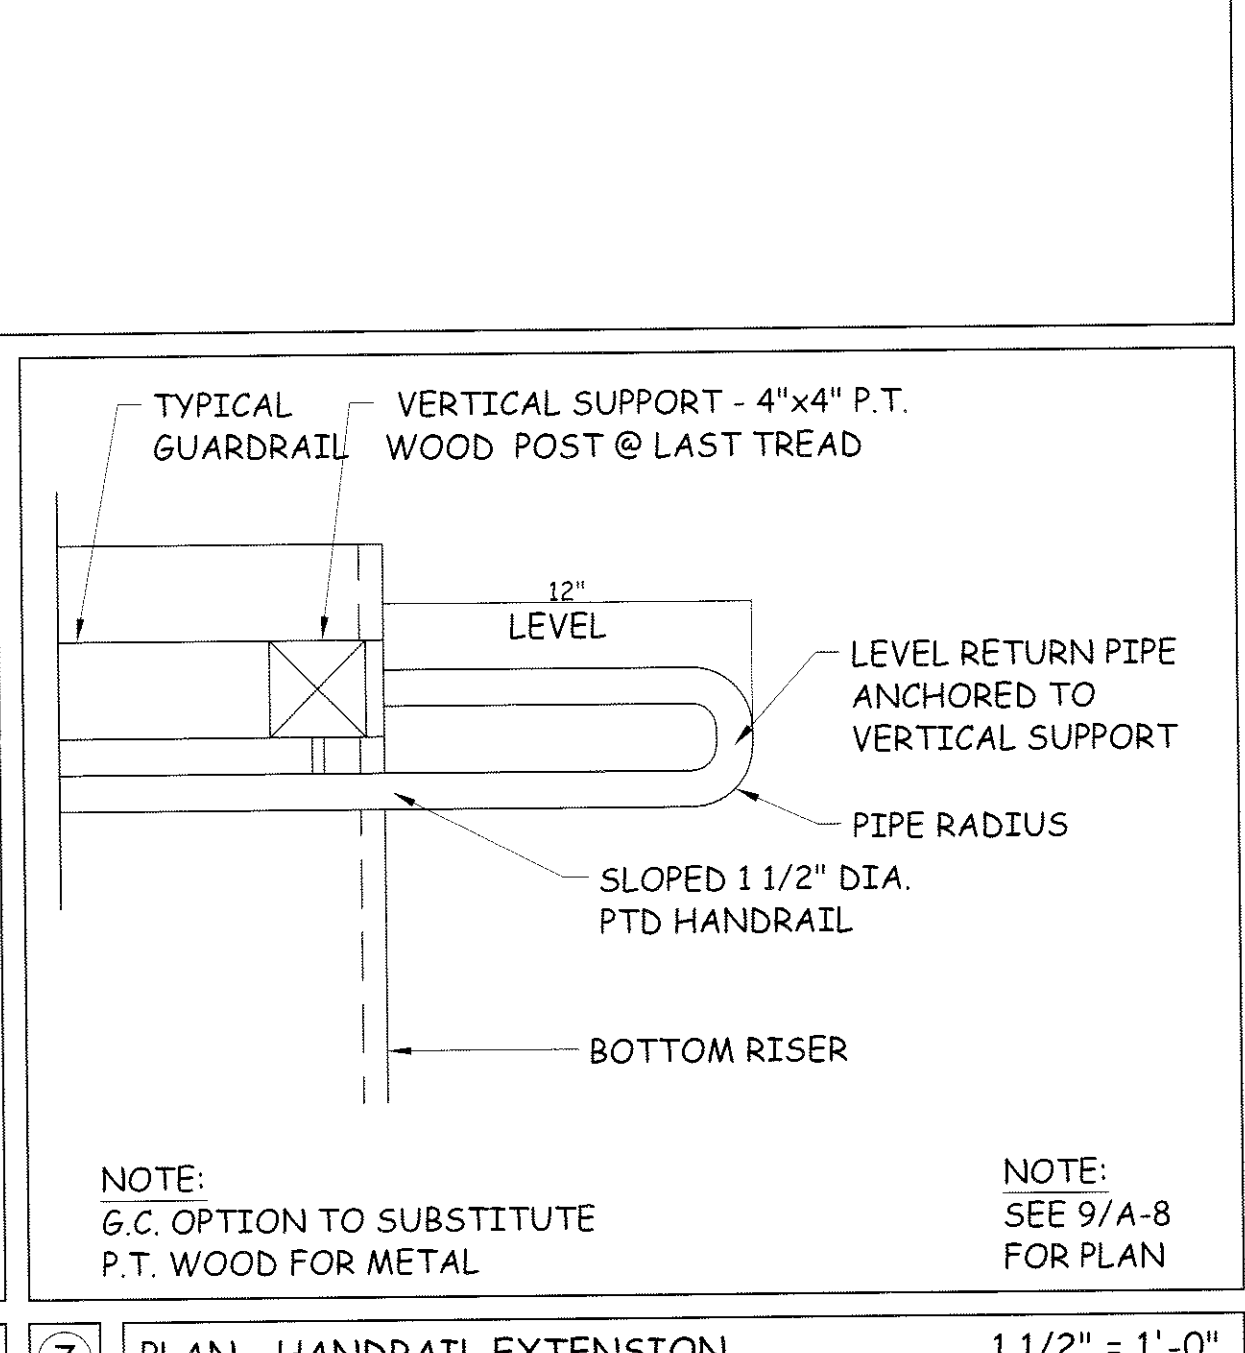

7 PLAN - HANDRAIL EXTENSION 1 1/2" = 1'-0"

GRANT HAYS ASSOCIATES

ARCHITECTURE & INTERIOR DESIGN  
P.O. BOX 6179 FALMOUTH MAINE 04105  
207.871.5900 www.granthays.com

RE/10/03

LICENSED ARCHITECT  
MICHAEL F. HAYS  
No. 1724  
STATE OF MAINE  
Michael Hays

PROJECT NAME: LEAVE SPACE TENANT FIT-UP FOR WOODLAB

299 PRESUMPSCOTT ST. PORTLAND, MAINE 04103

SHEET

PLAY, SCHEDULES, & DETAILS

DATE: 30 AUGUST 2015

SCALE: AS NOTED

DRAWN BY: SAM/MFH

JOB NO.: 150825

SHEET: A2

COPYRIGHT REPRODUCTION OR REVISE OF THIS DOCUMENT WITHOUT WRITTEN PERMISSION FROM GRANT HAYS ASSOCIATES IS PROHIBITED.