

© 2017 RYAN SENATORE ARCHITECTURE

GRIME STUDIOS
PORTLAND, MAINE



RYAN SENATORE ARCHITECTURE
565 CONGRESS STREET, SUITE 304
PORTLAND, MAINE 04101
207-850-6414
senatorearchitecture.com

CONSULTANTS:

REVISIONS:

DATE: OCTOBER 16, 2017

PROJECT No. 1428



DRAWN BY: RJS / RRT

CHECKED BY: RJS

SCALE: AS NOTED

SHEET TITLE:
FIRST FLOOR PLAN

A1-1

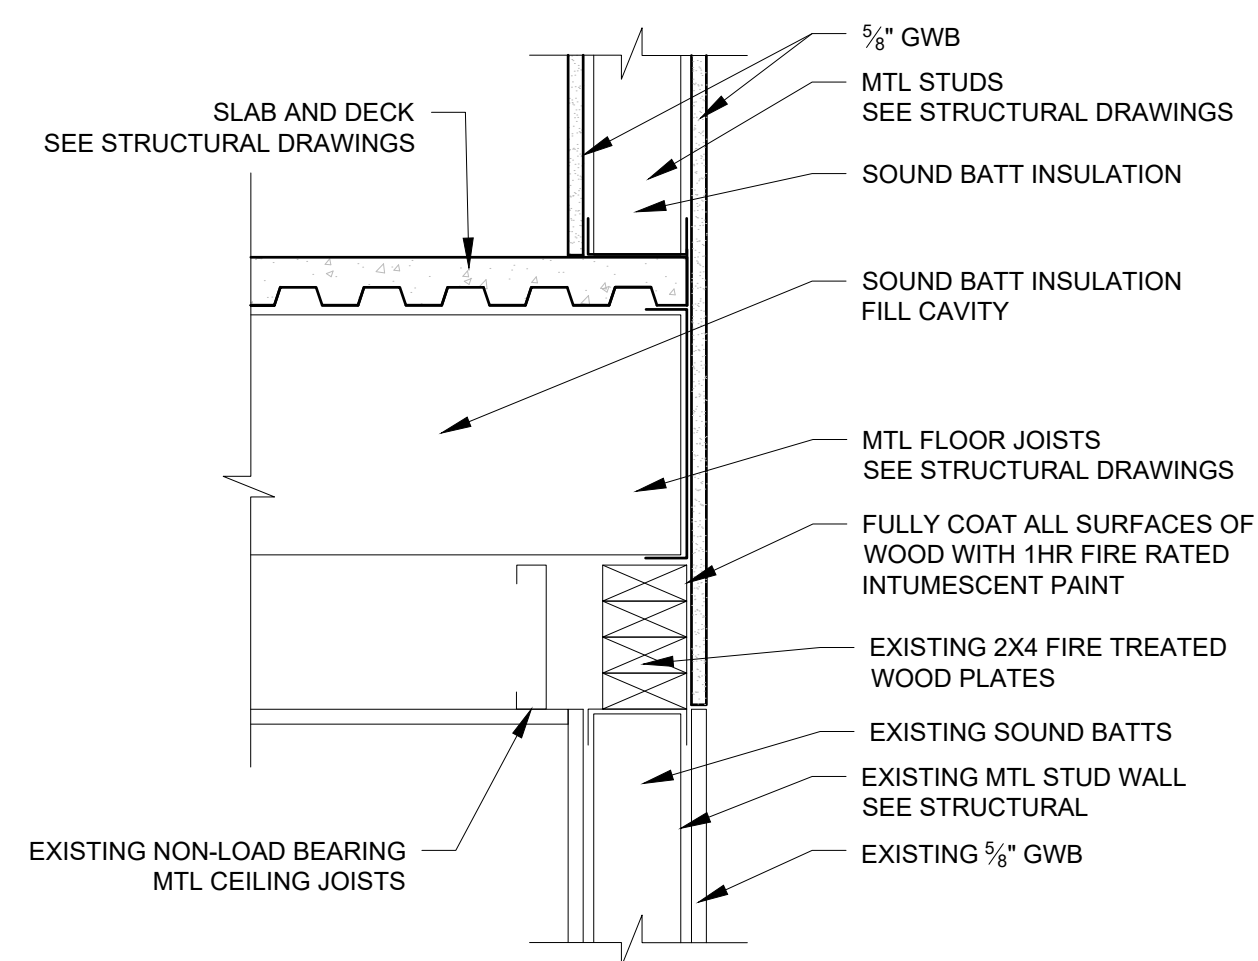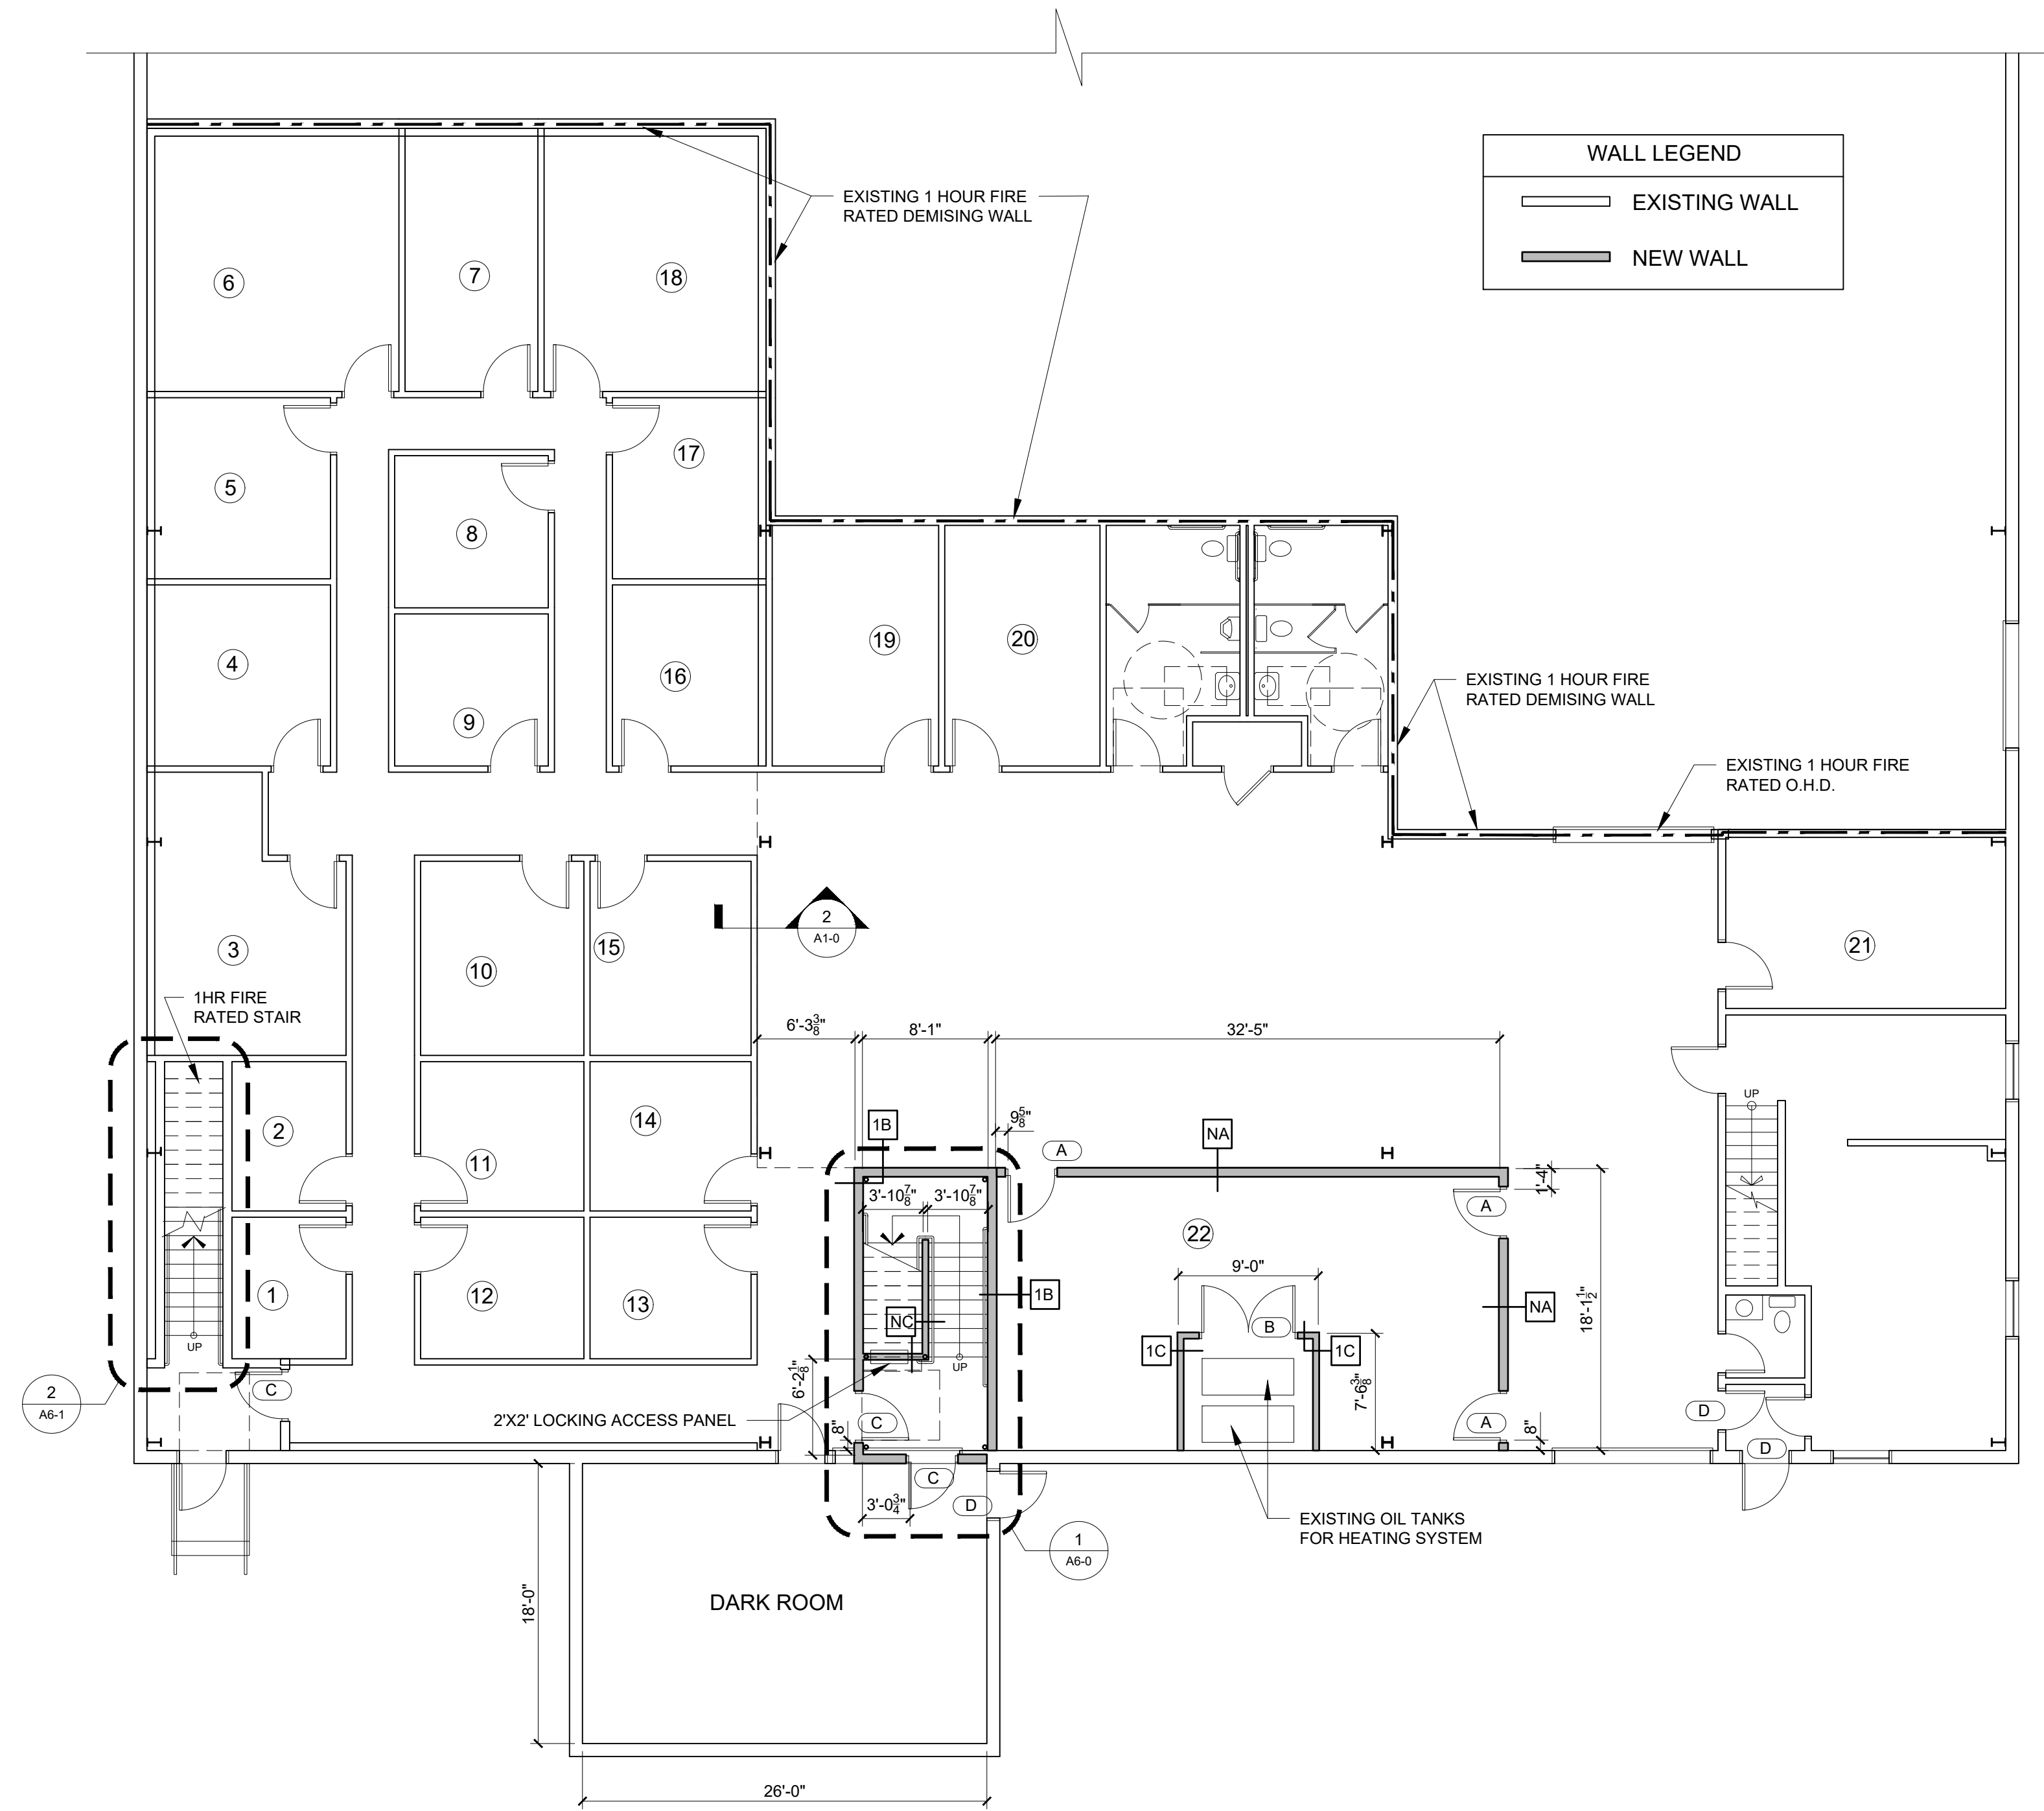

2 SECTION DETAIL AT NEW WALL AND FLOOR ON EXISTING WALL
1-1/2" = 1'-0"

1 FIRST FLOOR PLAN
1/8" = 1'-0"