

© 2017 RYAN SENATORE ARCHITECTURE

GRIME STUDIOS
PORTLAND, MAINE



**RYAN SENATORE
ARCHITECTURE**
565 CONGRESS STREET, SUITE 304
PORTLAND, MAINE 04101
207-850-8414
senatorearchitecture.com

CONSULTANTS:

REVISIONS:

△ REVISION #1 08/04/15

DATE: OCTOBER 16, 2017

PROJECT No. 1428


DRAWN BY: RJS / RRT

CHECKED BY: RJS

SCALE: AS NOTED

SHEET TITLE:
SECOND FLOOR PLAN

A1-2

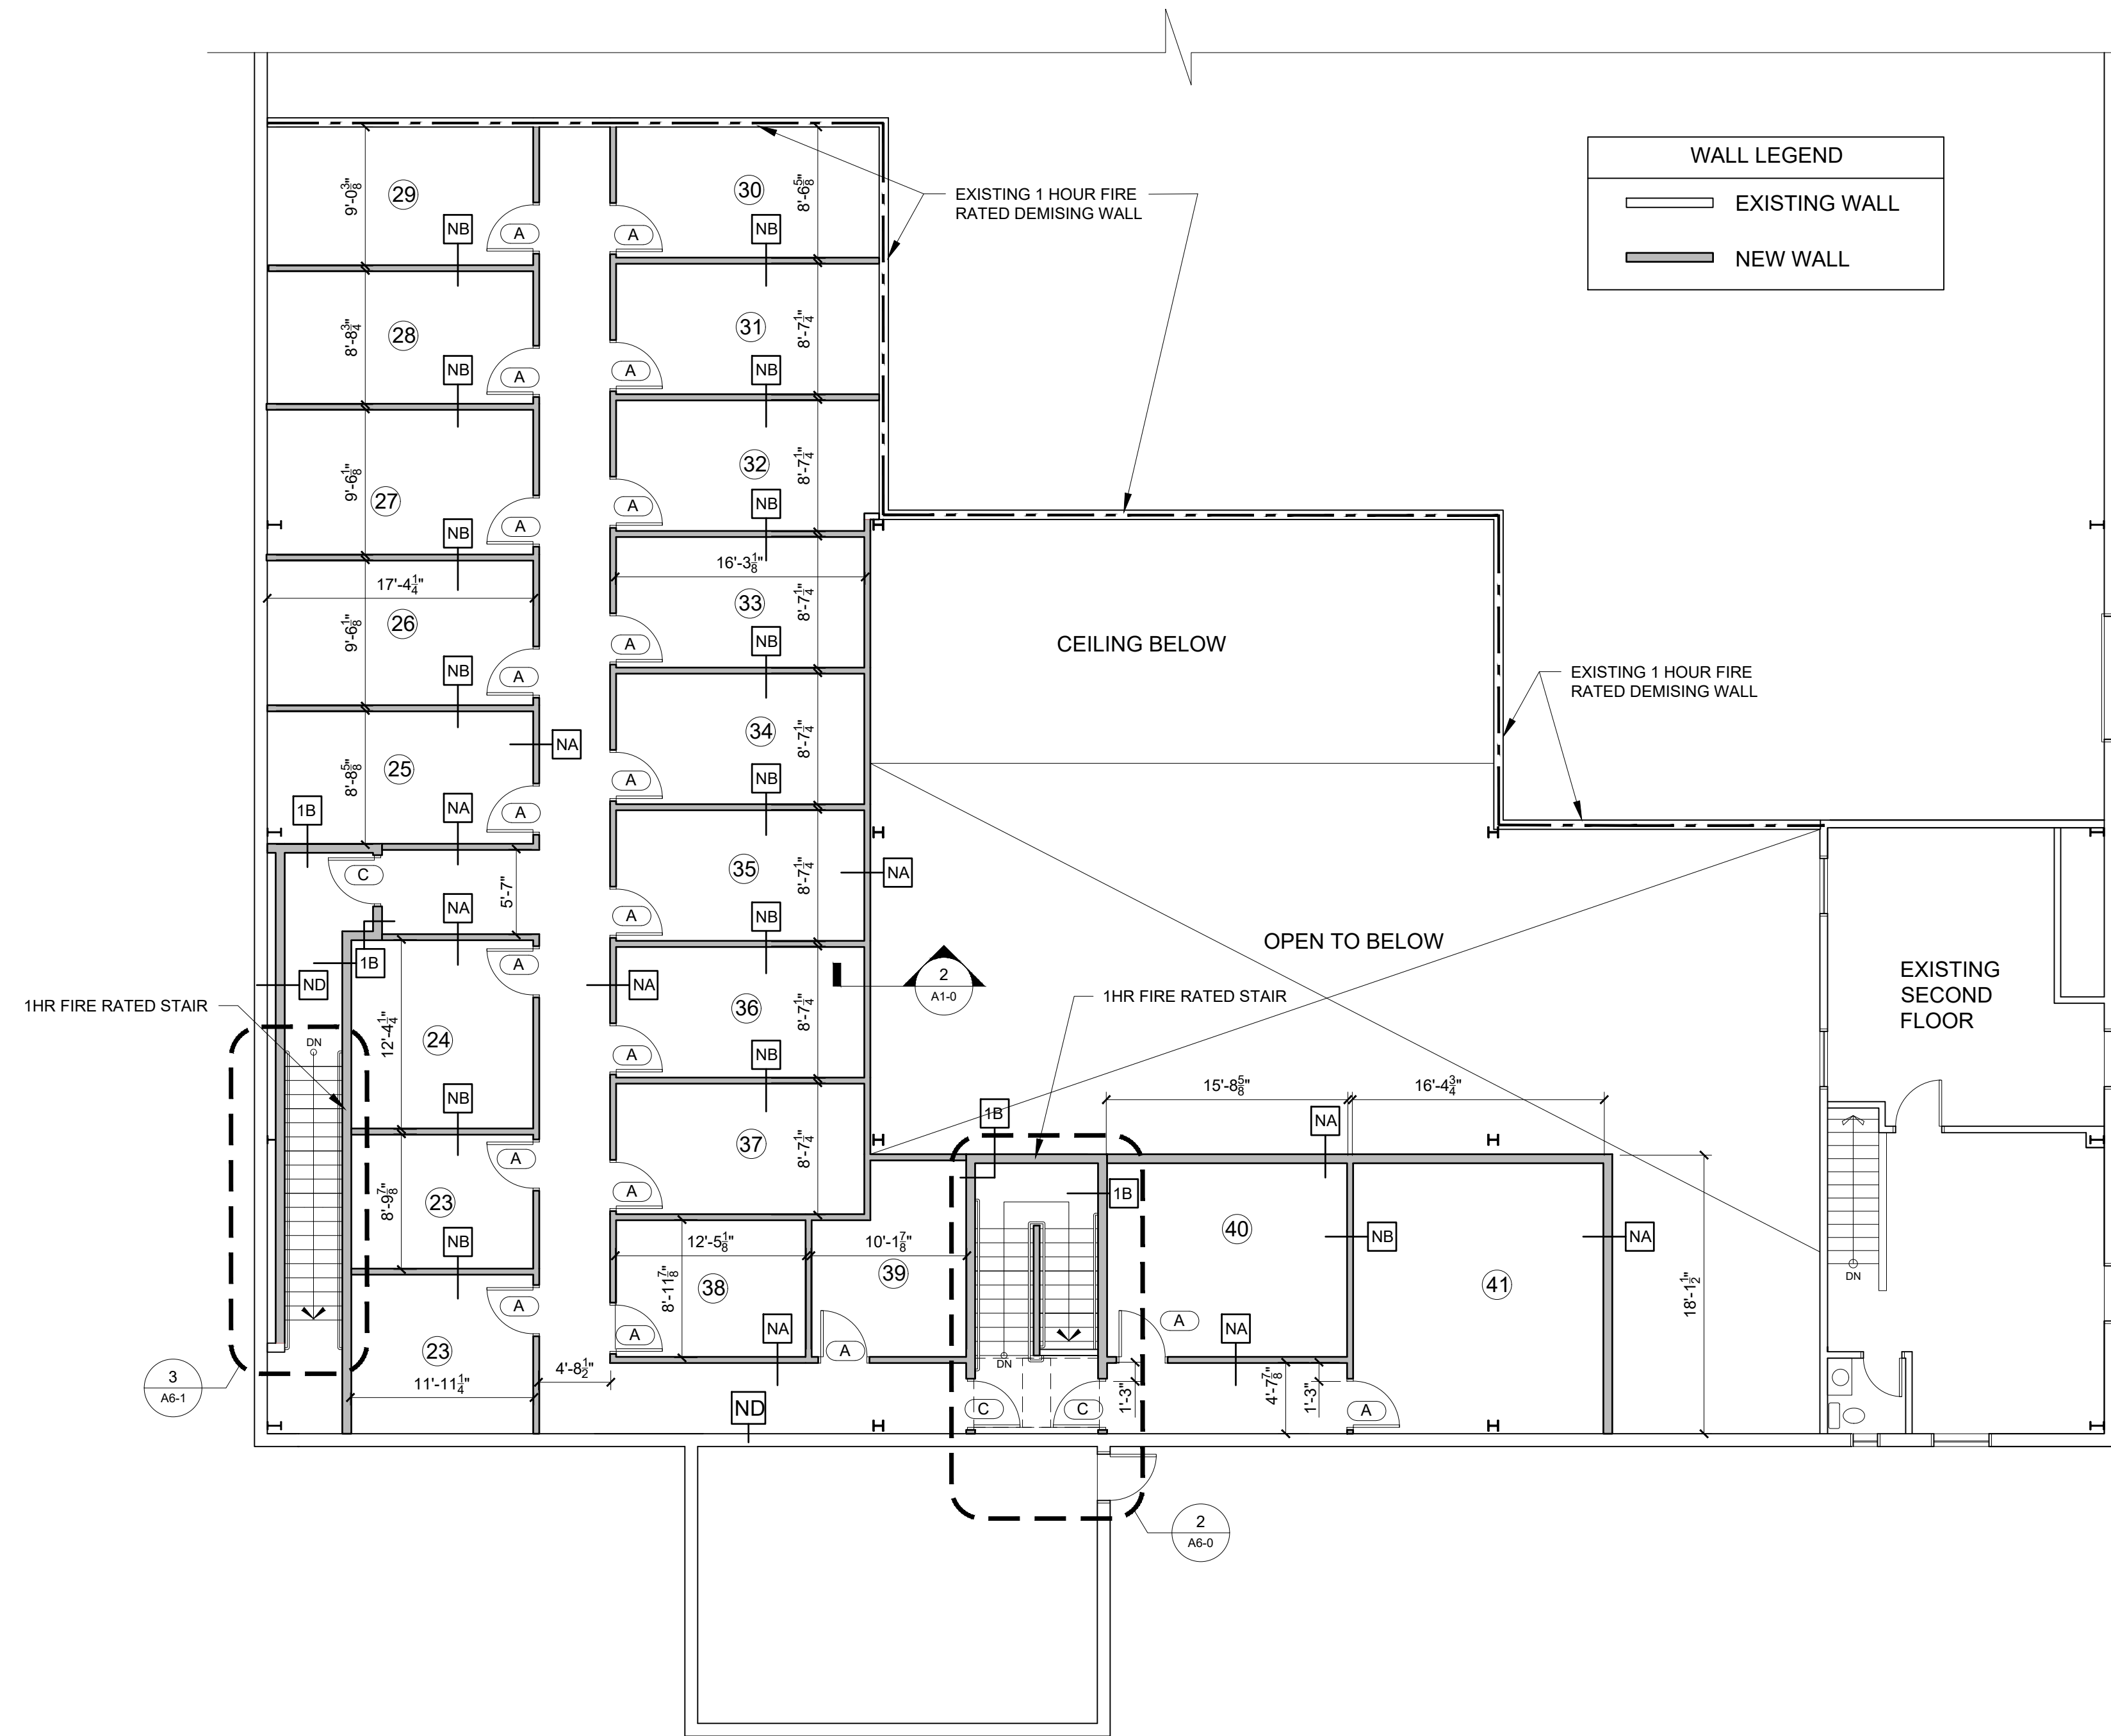

1 SECOND FLOOR PLAN
1/8" = 1'-0"