

© 2017 RYAN SENATORE ARCHITECTURE

GRIME STUDIOS  
PORTLAND, MAINE



RYAN SENATORE  
**ARCHITECTURE**  
565 CONGRESS STREET, SUITE 304  
PORTLAND, MAINE 04101  
207-650-8414  
senatorearchitecture.com

CONSULTANTS:

REVISIONS:

DATE: OCTOBER 16, 2017

PROJECT No. 1428

DRAWN BY: RJS / RRT


CHECKED BY: RJS

SCALE: AS NOTED


SHEET TITLE:

CODE REVIEW  
PLAN

G1-1

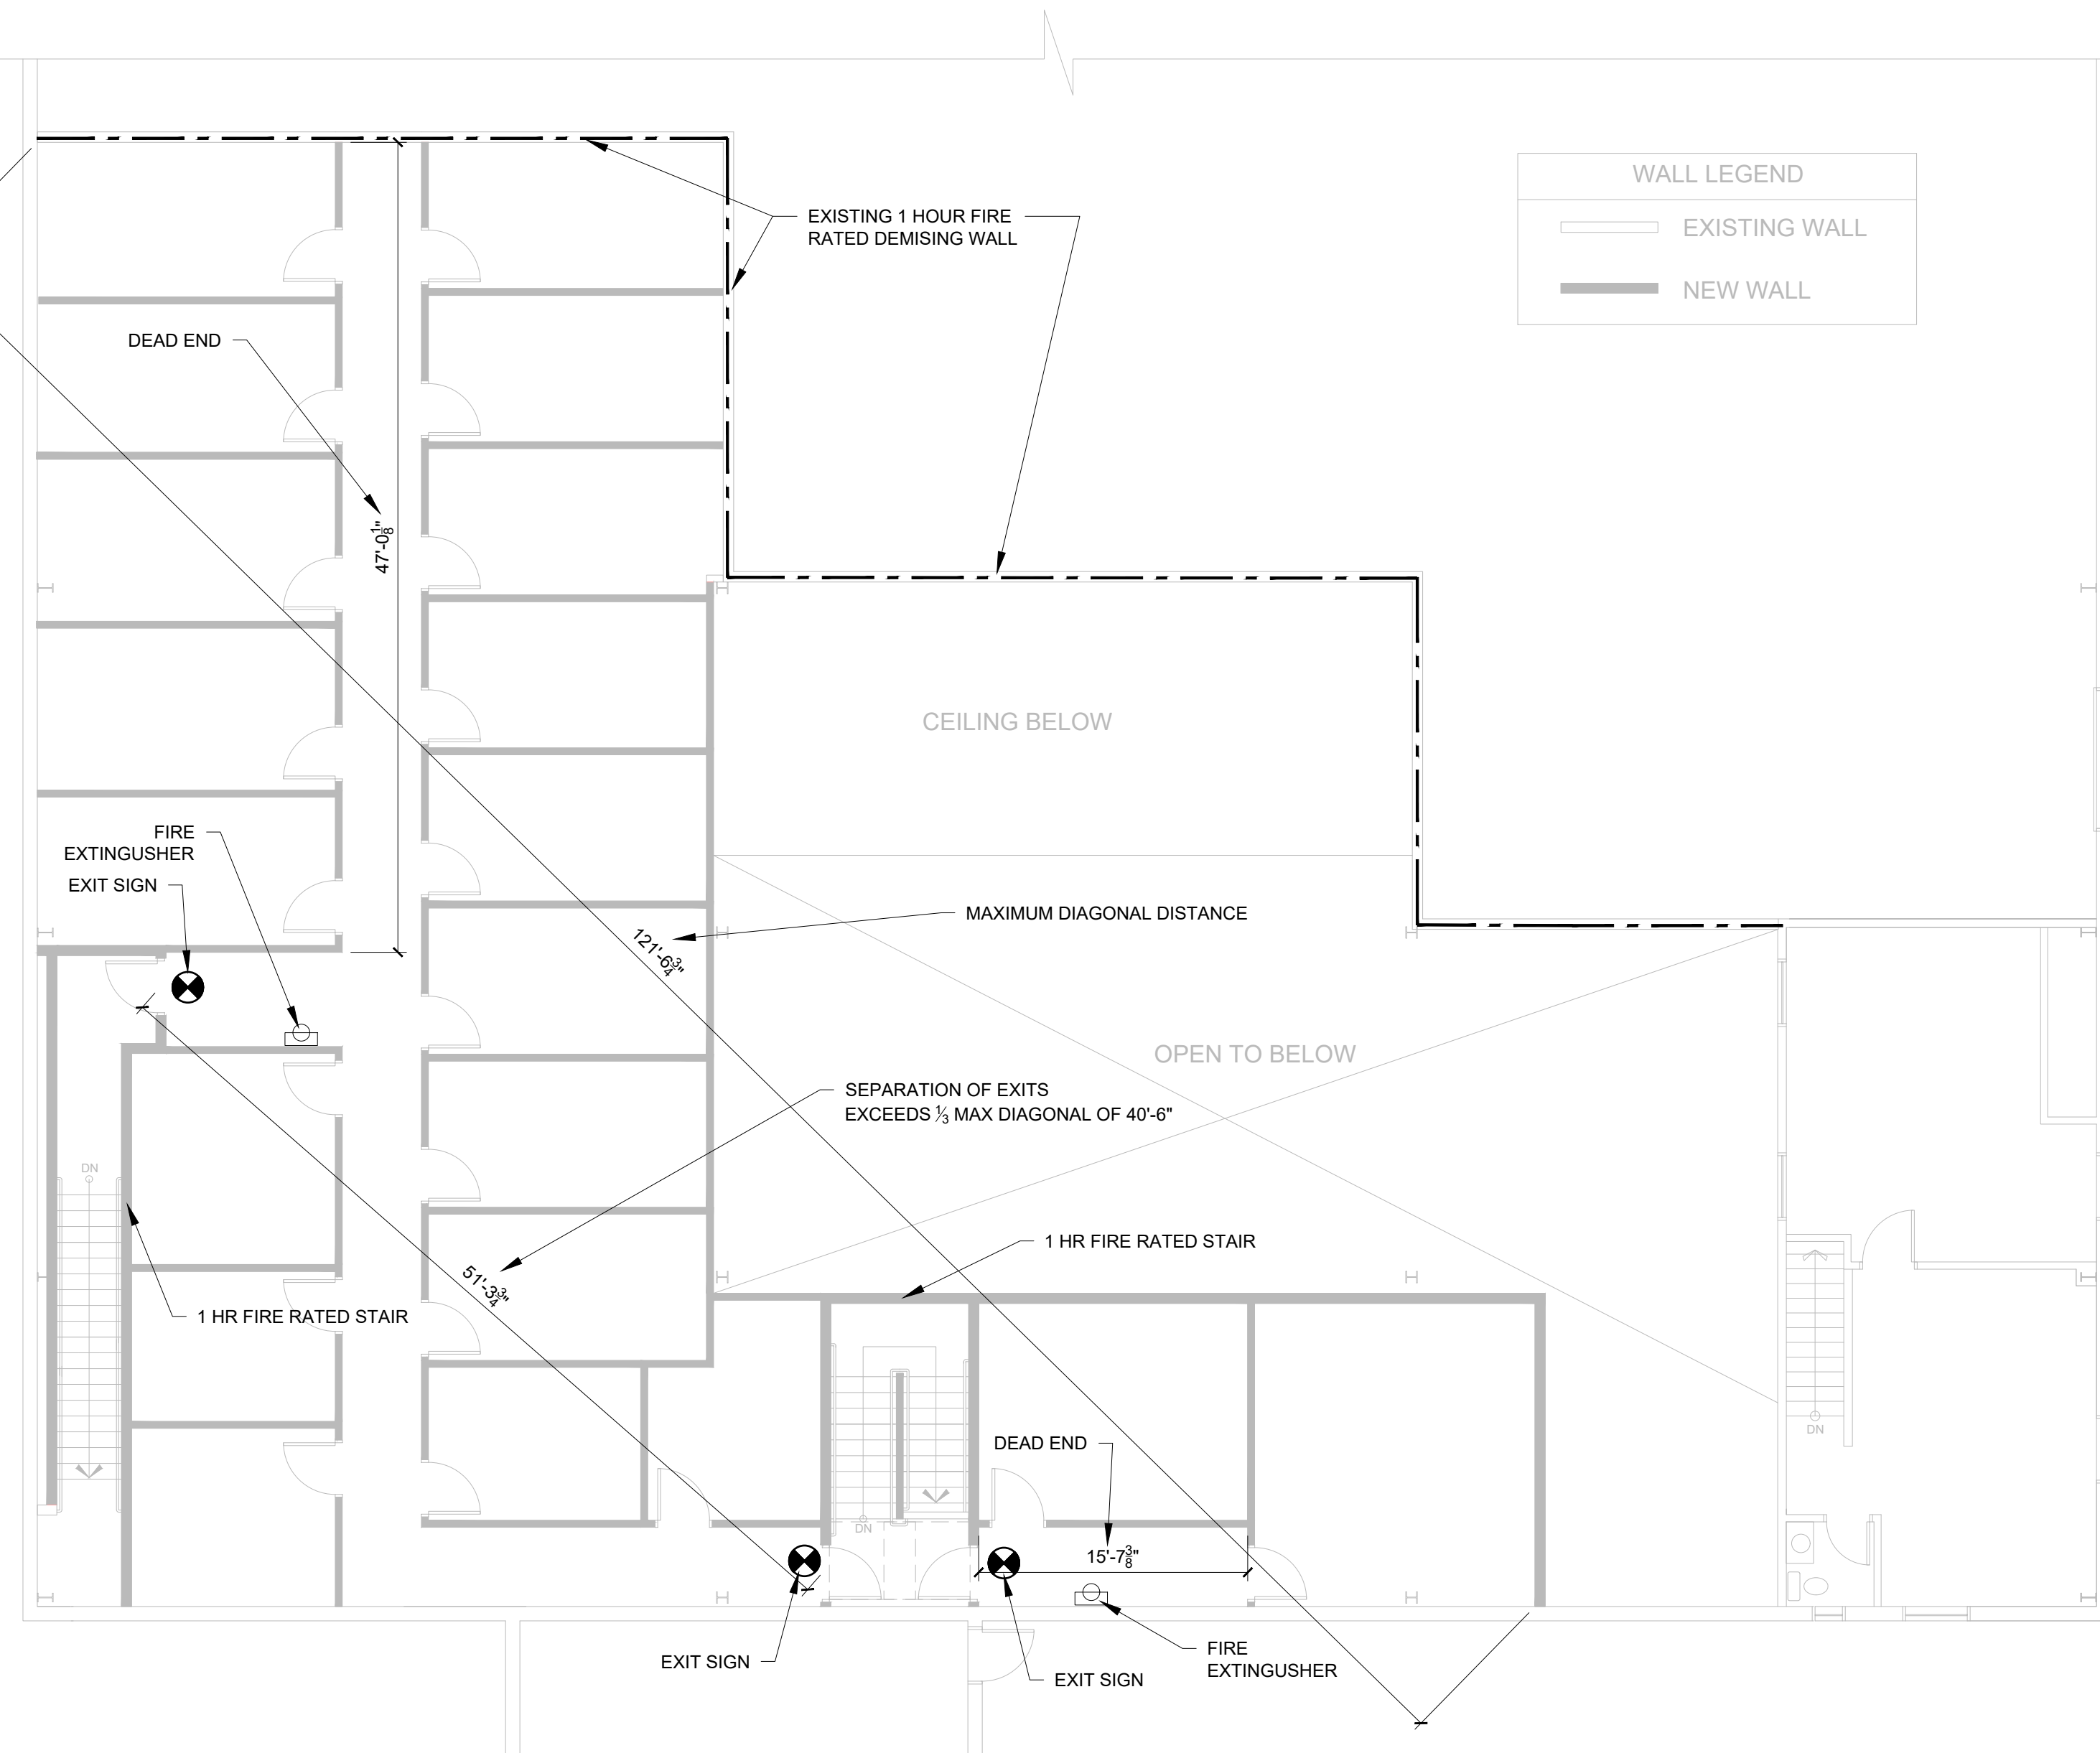

2 SECOND FLOOR PLAN  
1/8" = 1'-0"

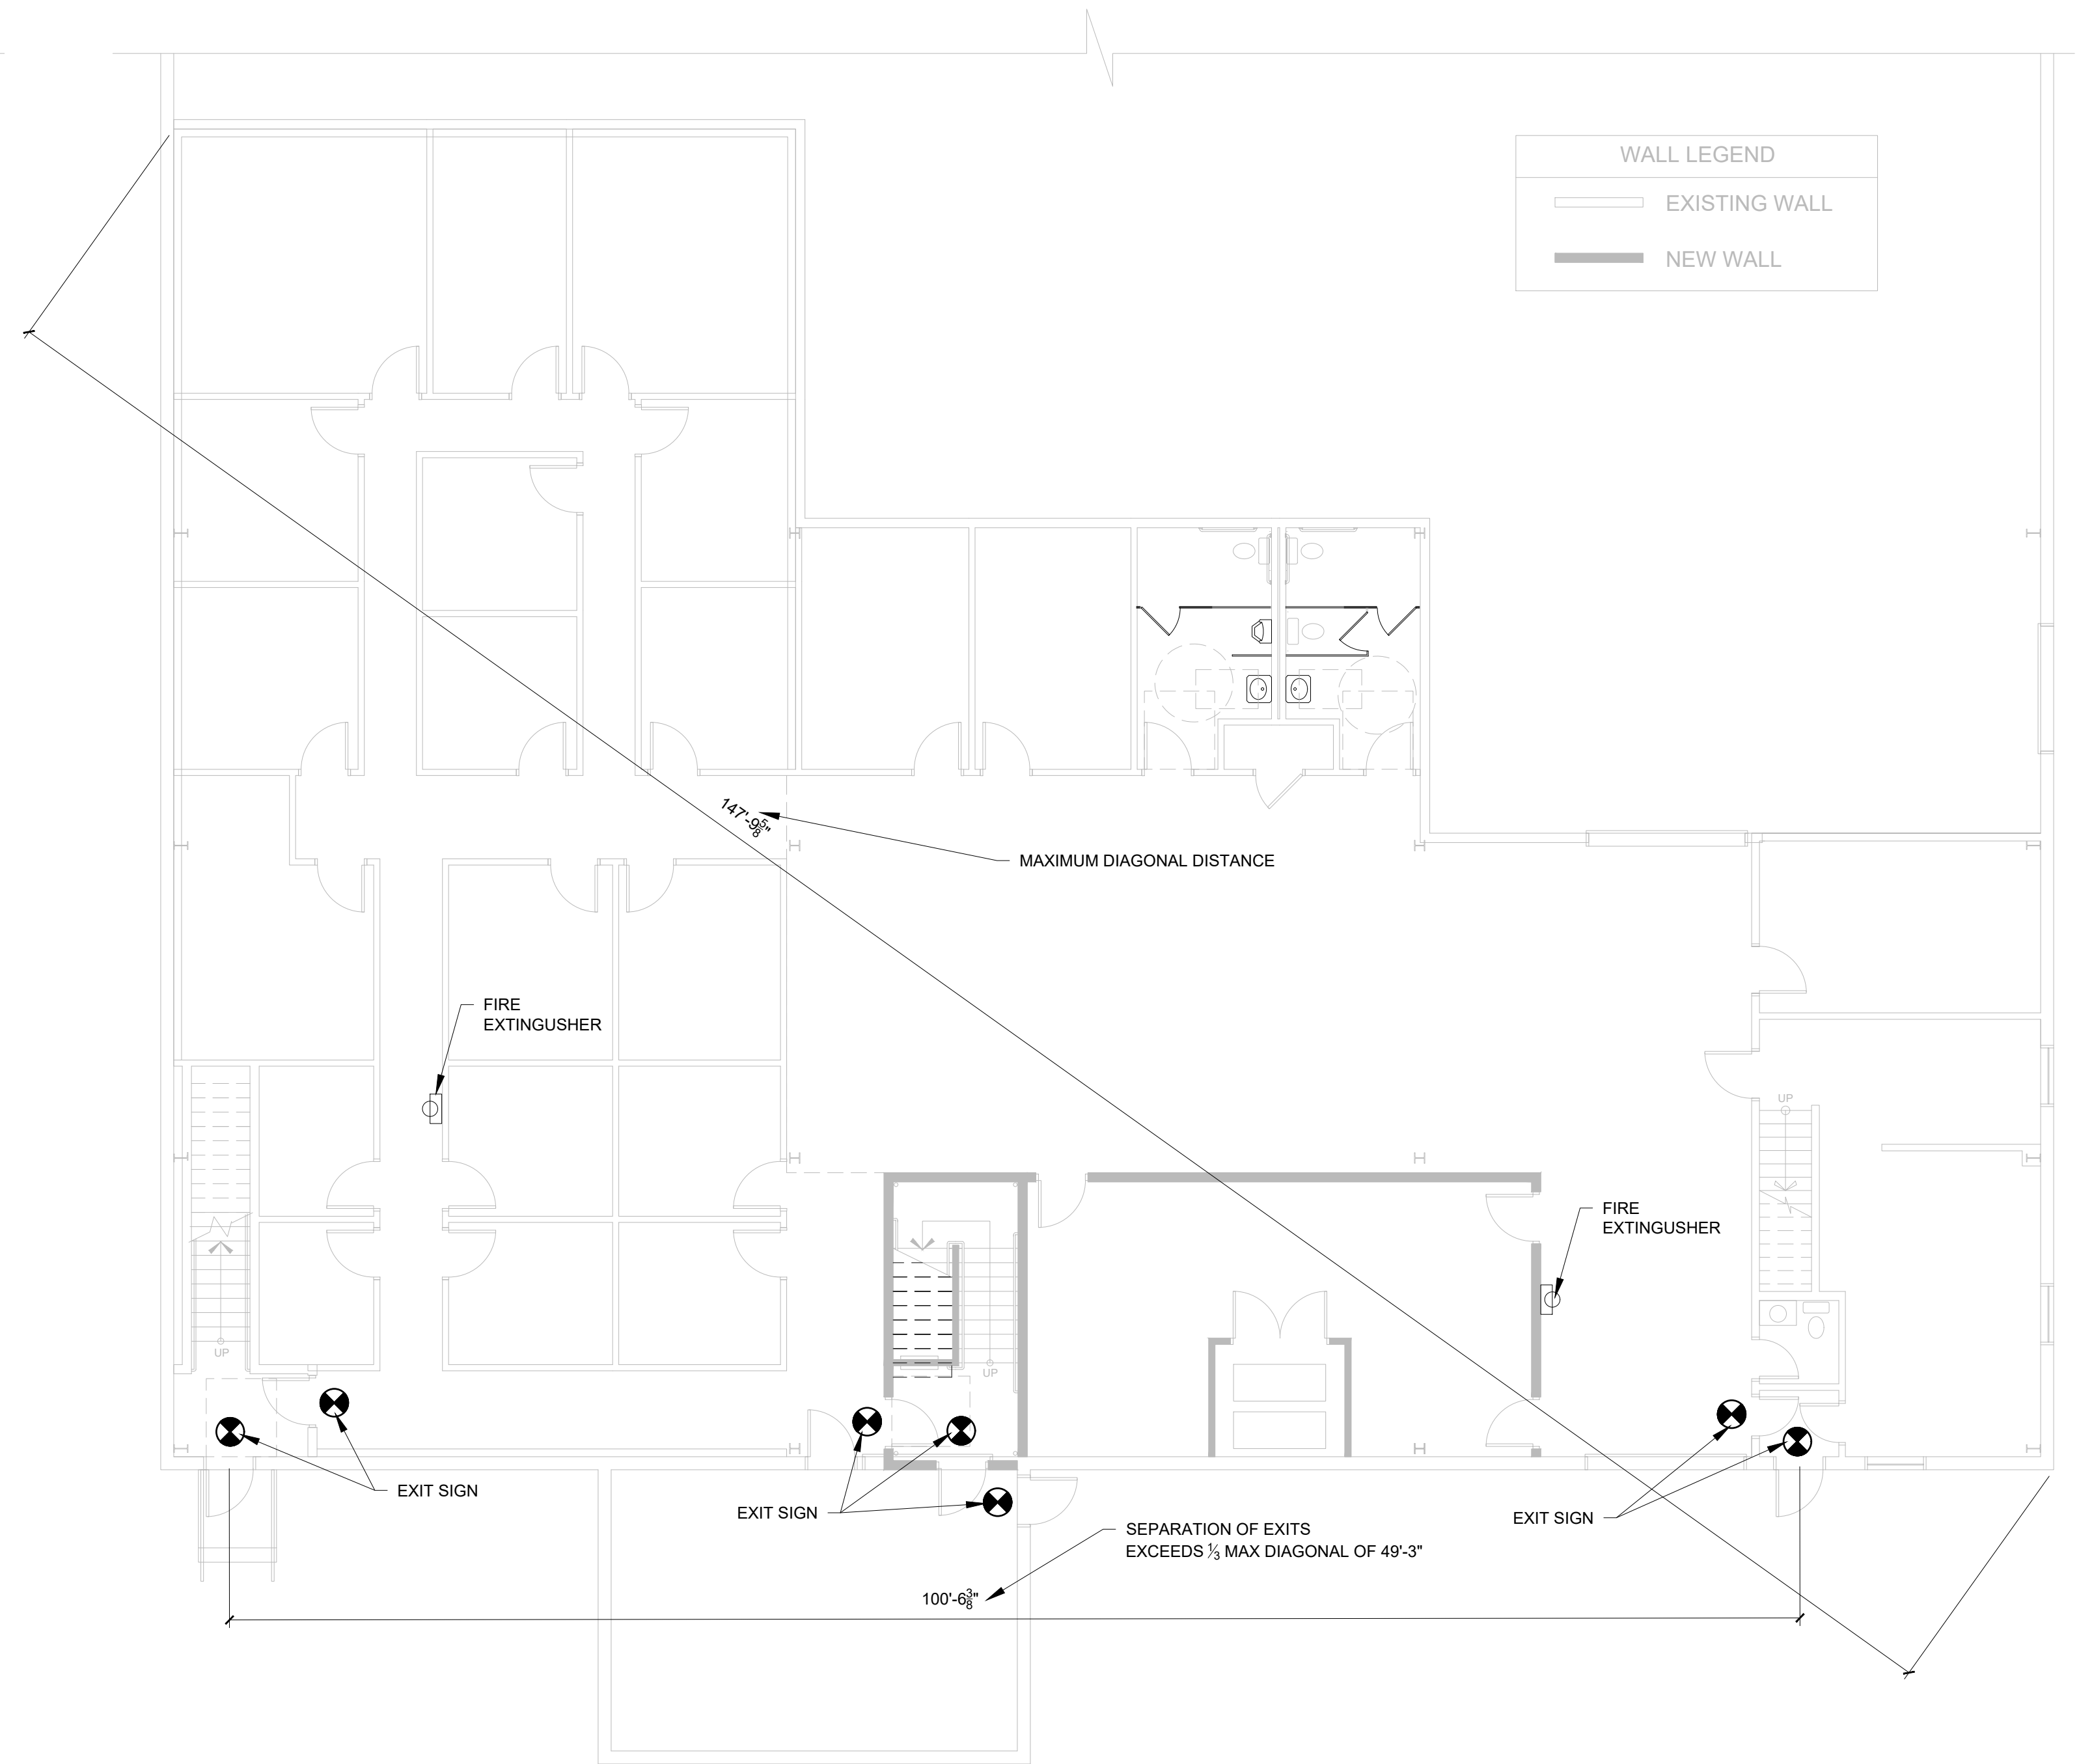

1 FIRST FLOOR PLAN  
1/8" = 1'-0"