

© 2017 RYAN SENATORE ARCHITECTURE

GRIME STUDIOS  
PORTLAND, MAINE



**RYAN SENATORE ARCHITECTURE**  
565 CONGRESS STREET, SUITE 304  
PORTLAND, MAINE 04101  
207-850-6414  
senatorearchitecture.com

CONSULTANTS:

REVISIONS:

DATE: OCTOBER 16, 2017

PROJECT No. 1428


DRAWN BY: RJS / RRT

CHECKED BY: RJS


SCALE: AS NOTED

SHEET TITLE:  
FIRST FLOOR PLAN

A1-1

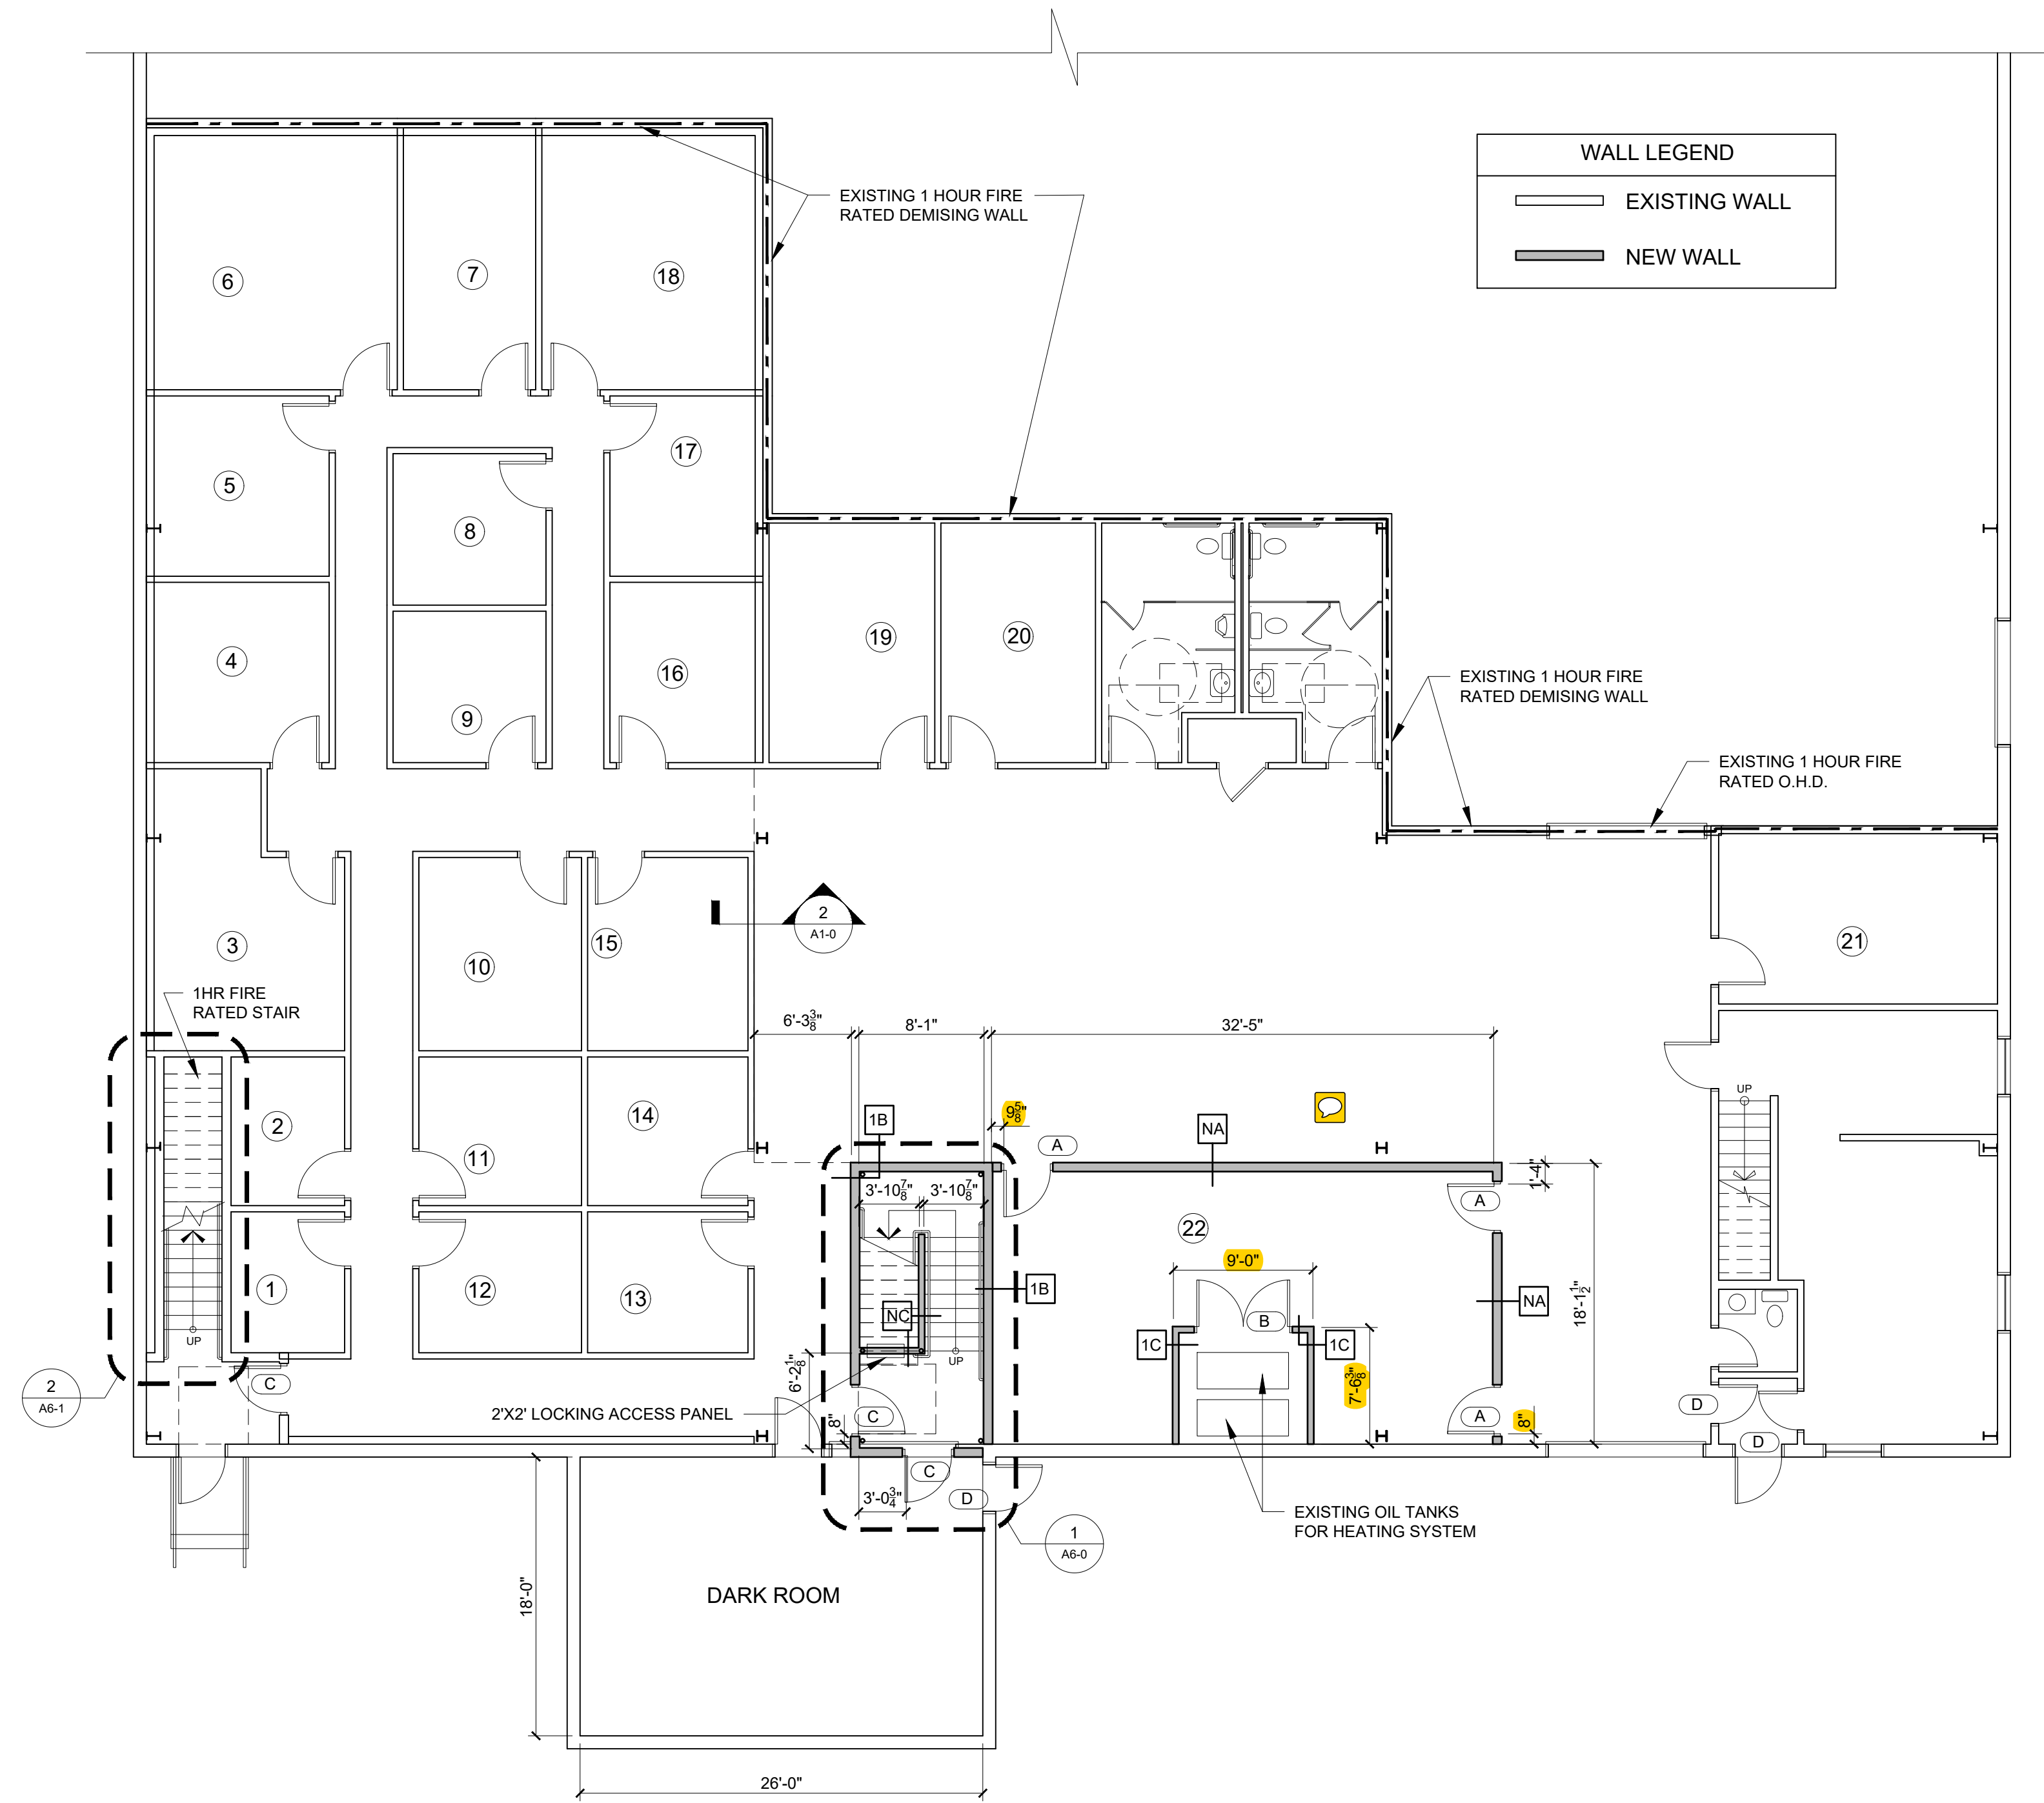

1 FIRST FLOOR PLAN  
1/8" = 1'-0"

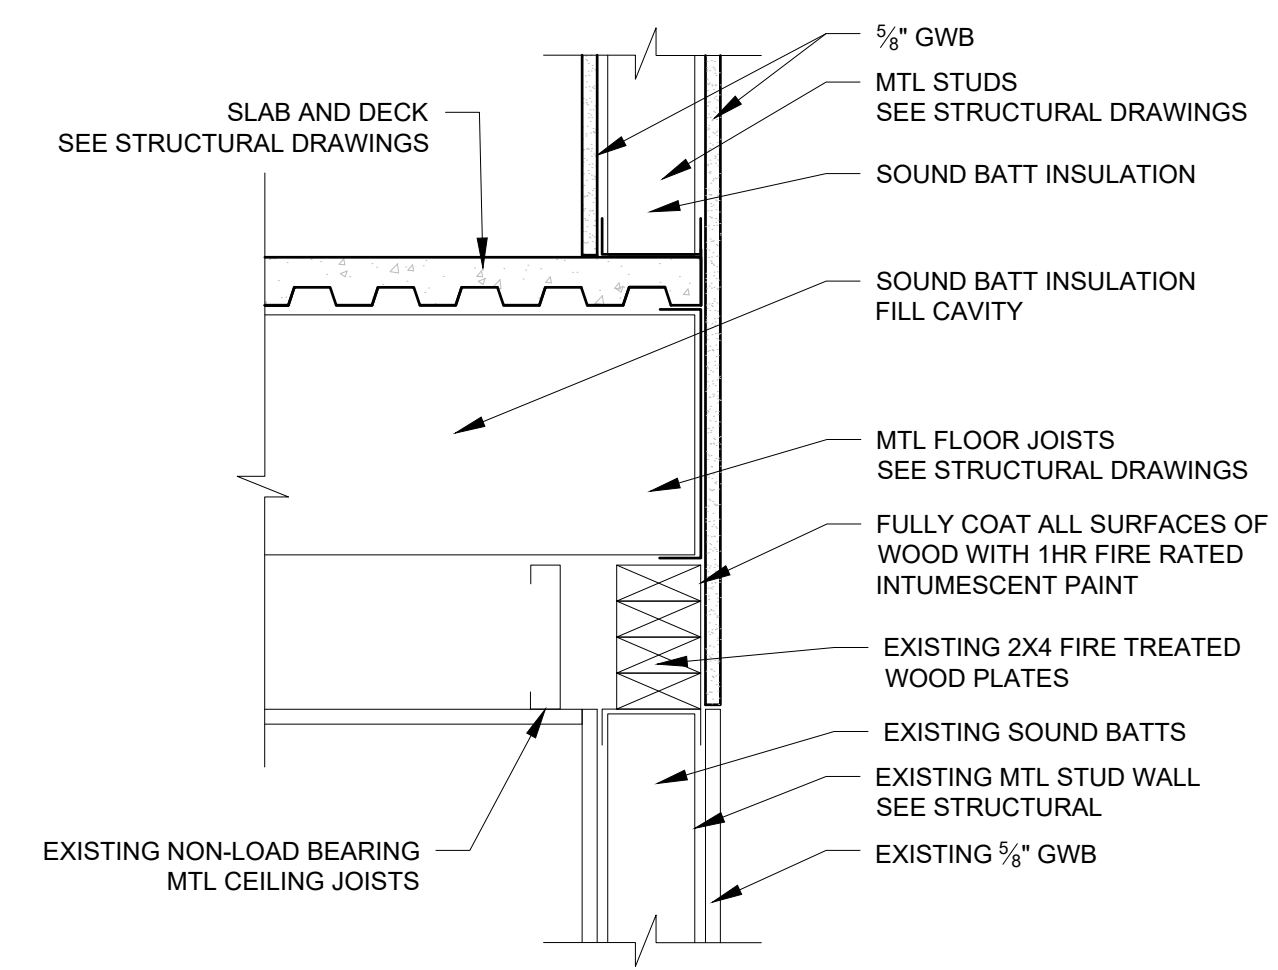

2 SECTION DETAIL AT NEW WALL AND FLOOR ON EXISTING WALL  
1-1/2" = 1'-0"