
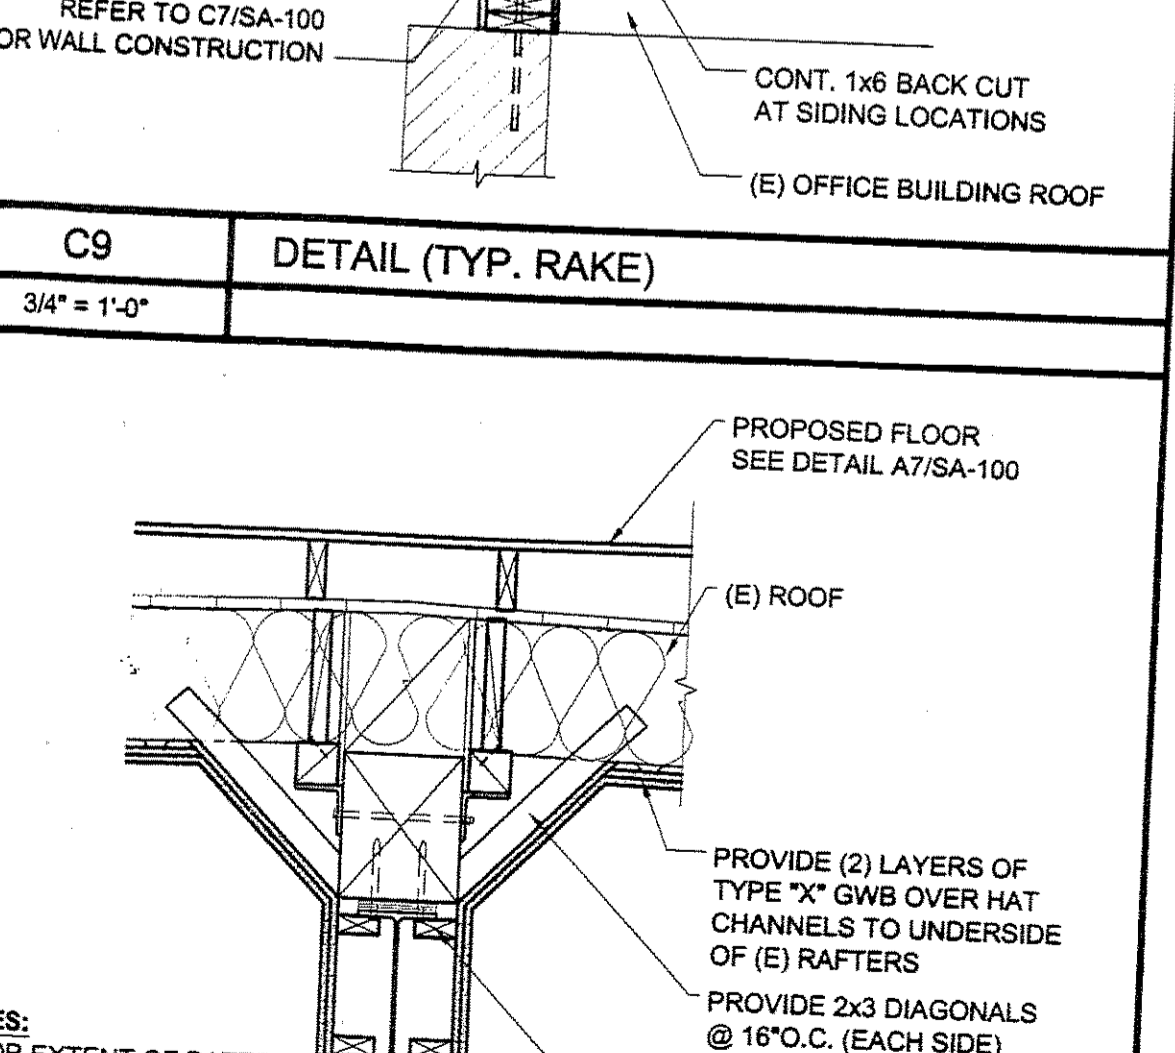
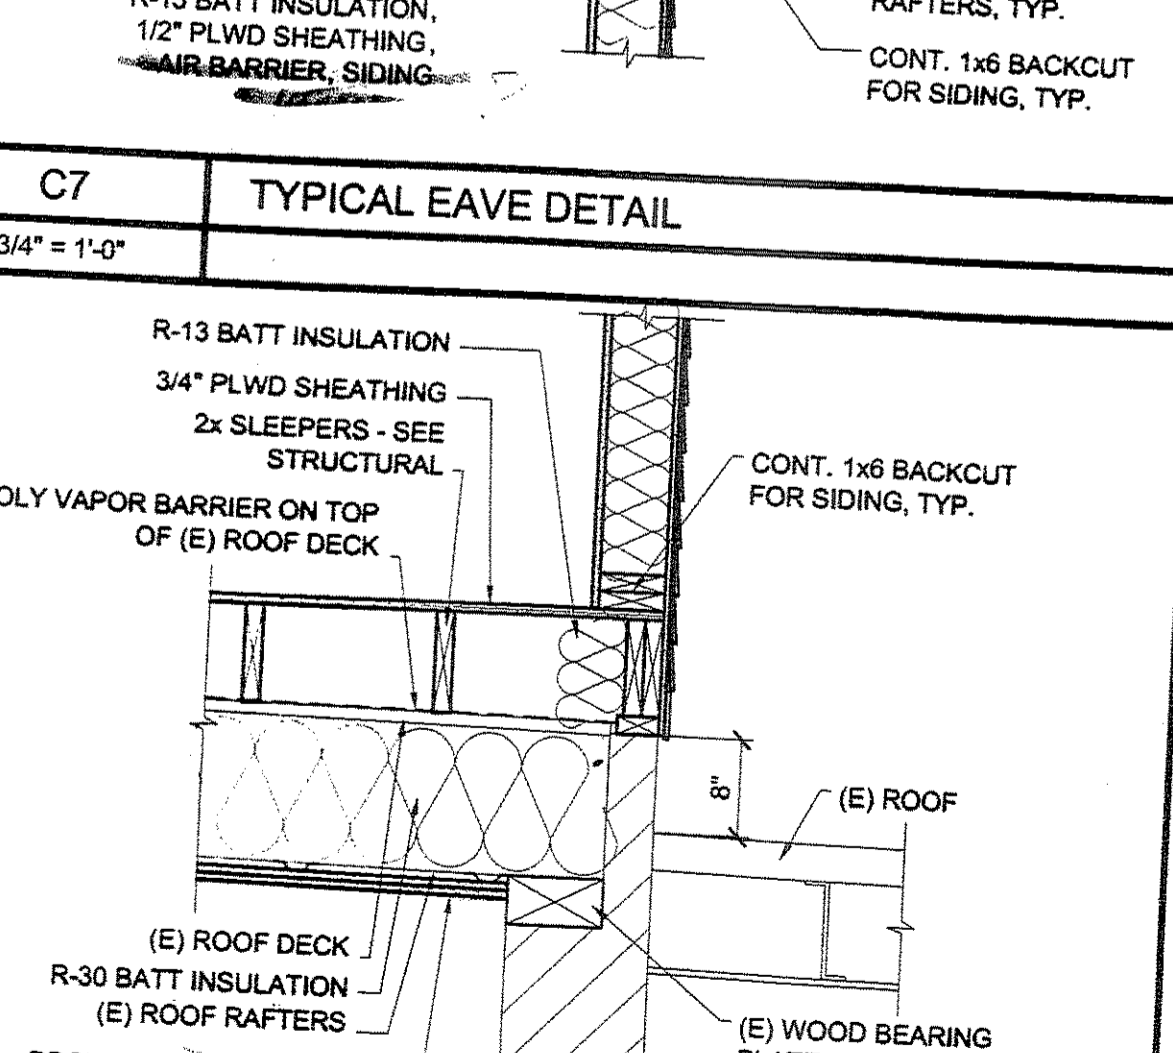
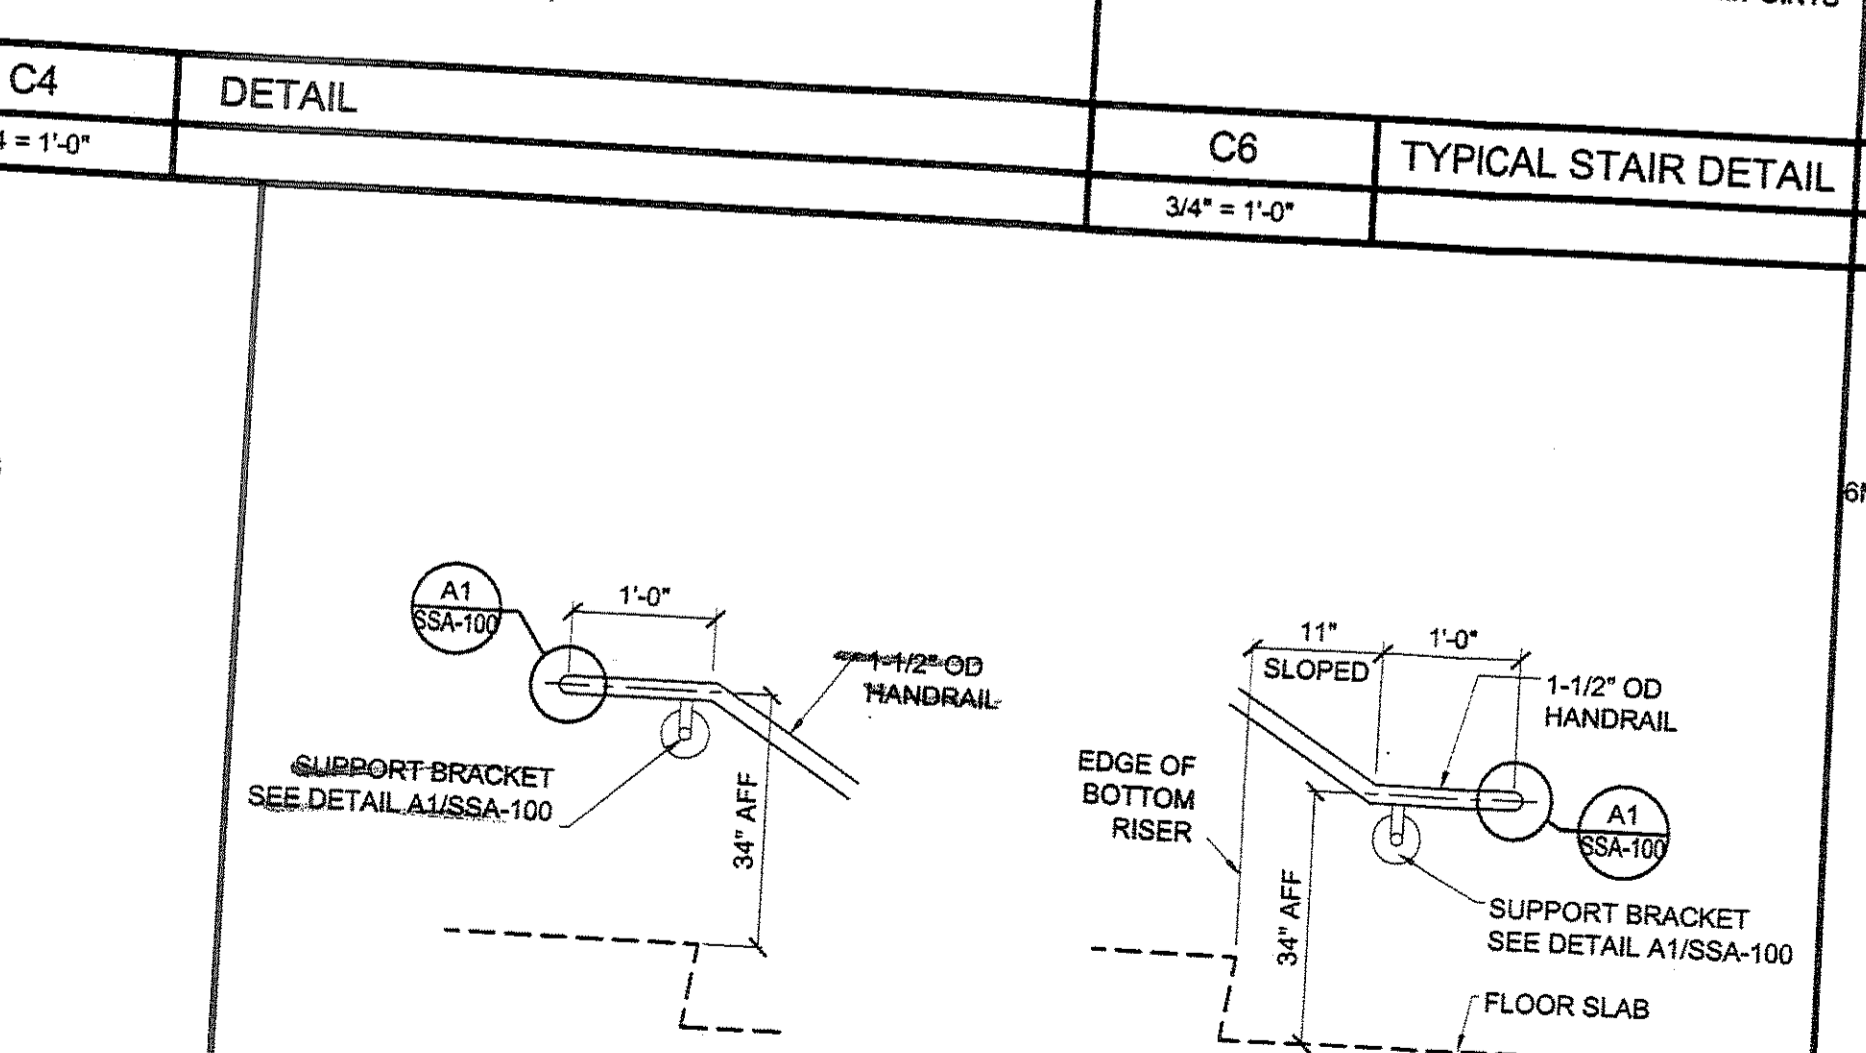
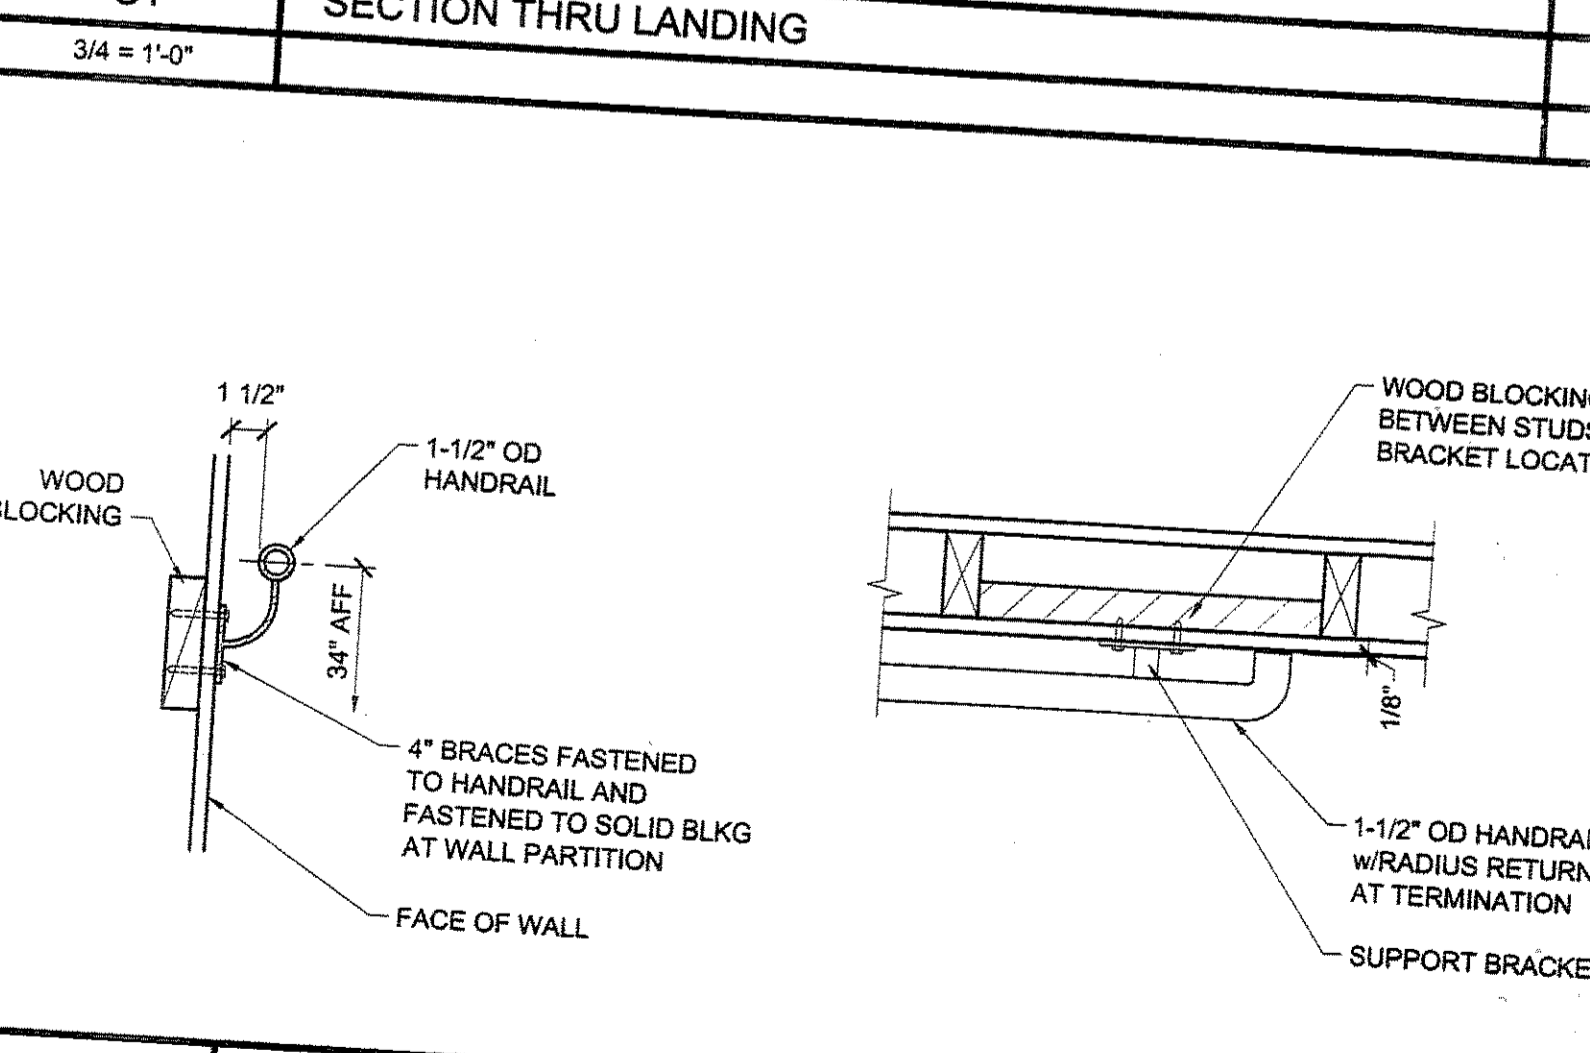
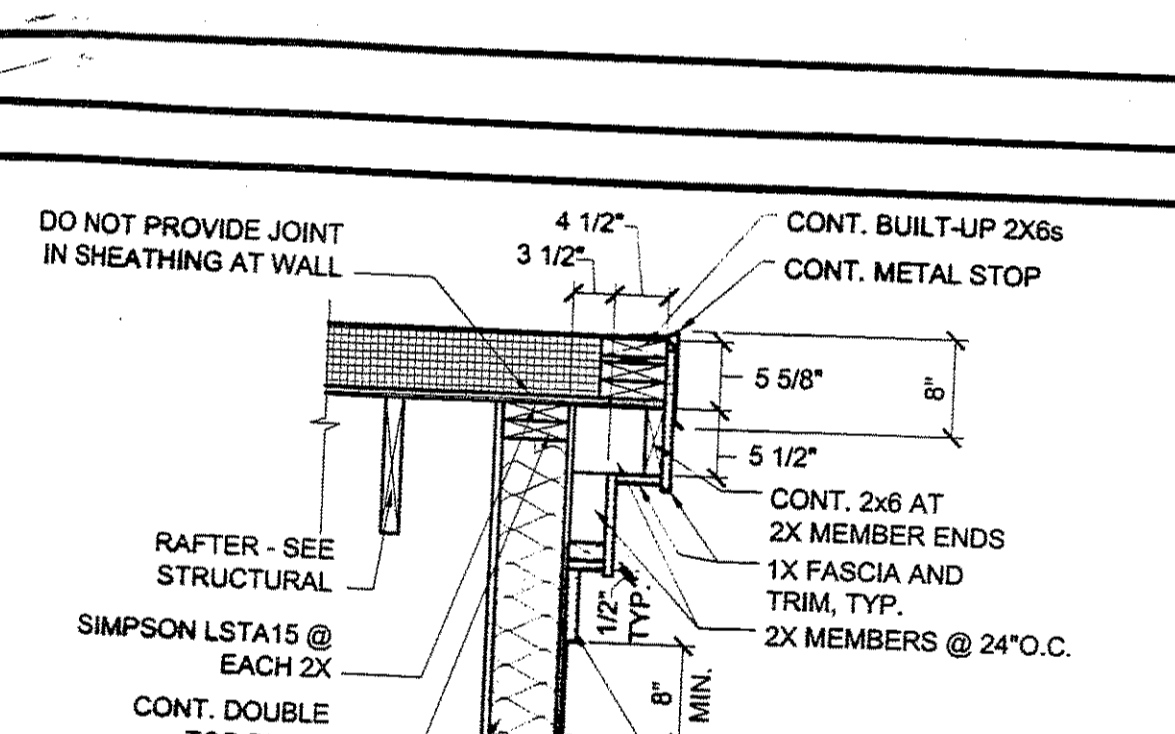
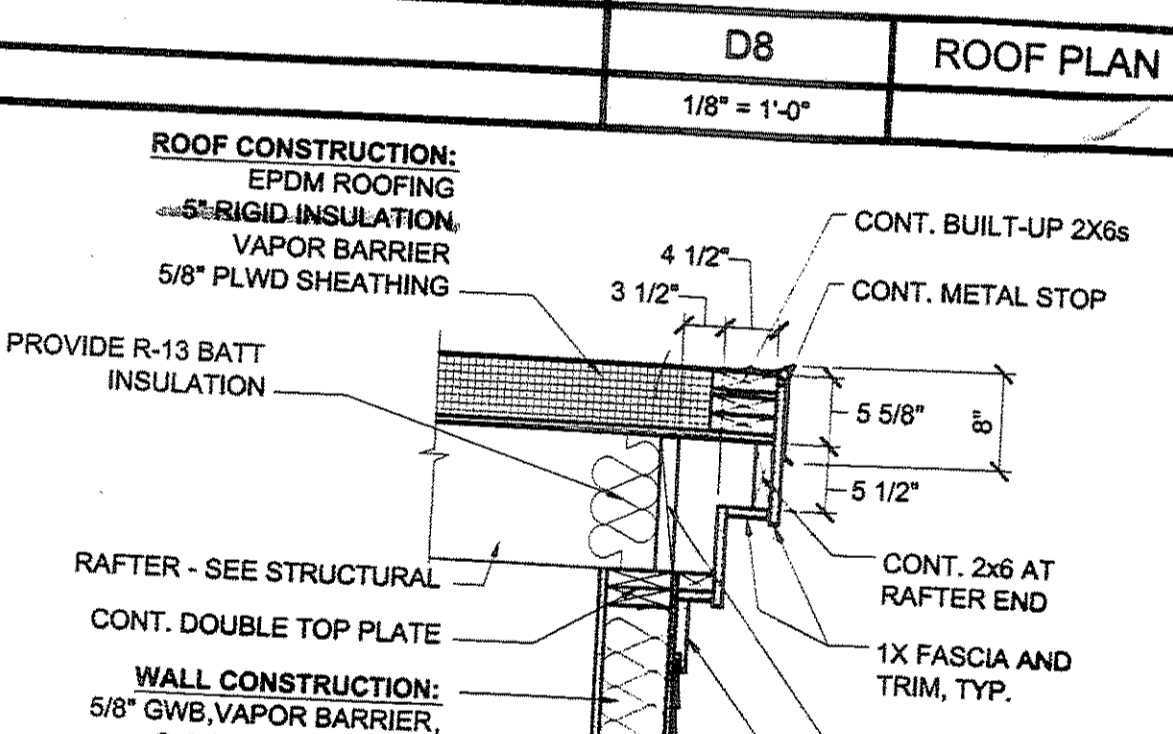
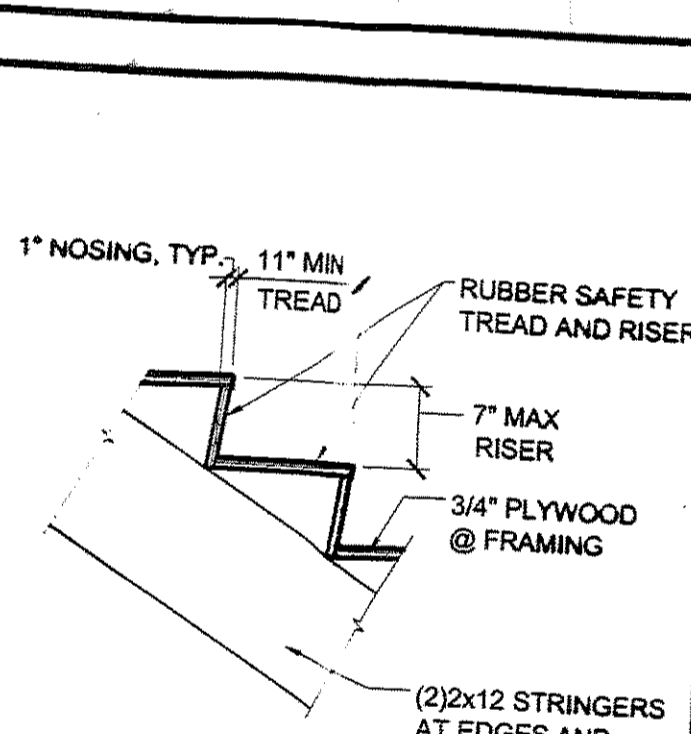
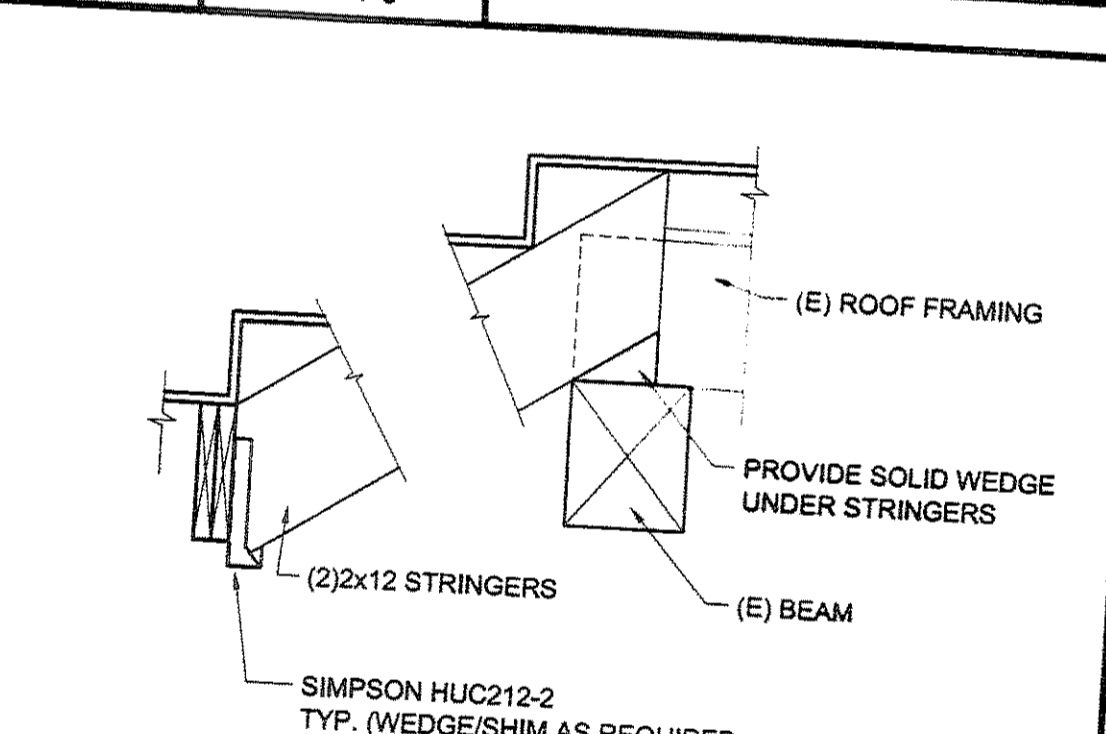
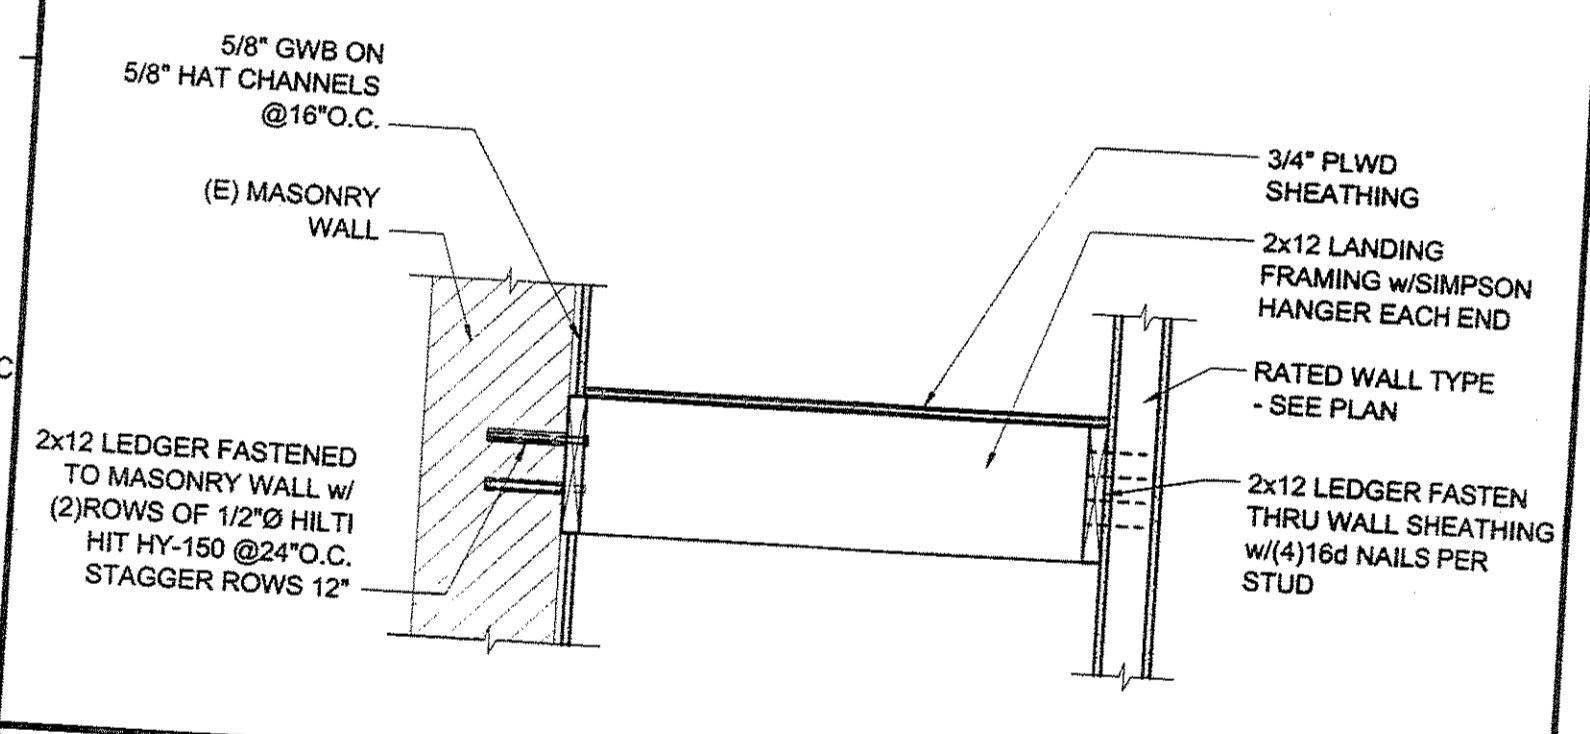
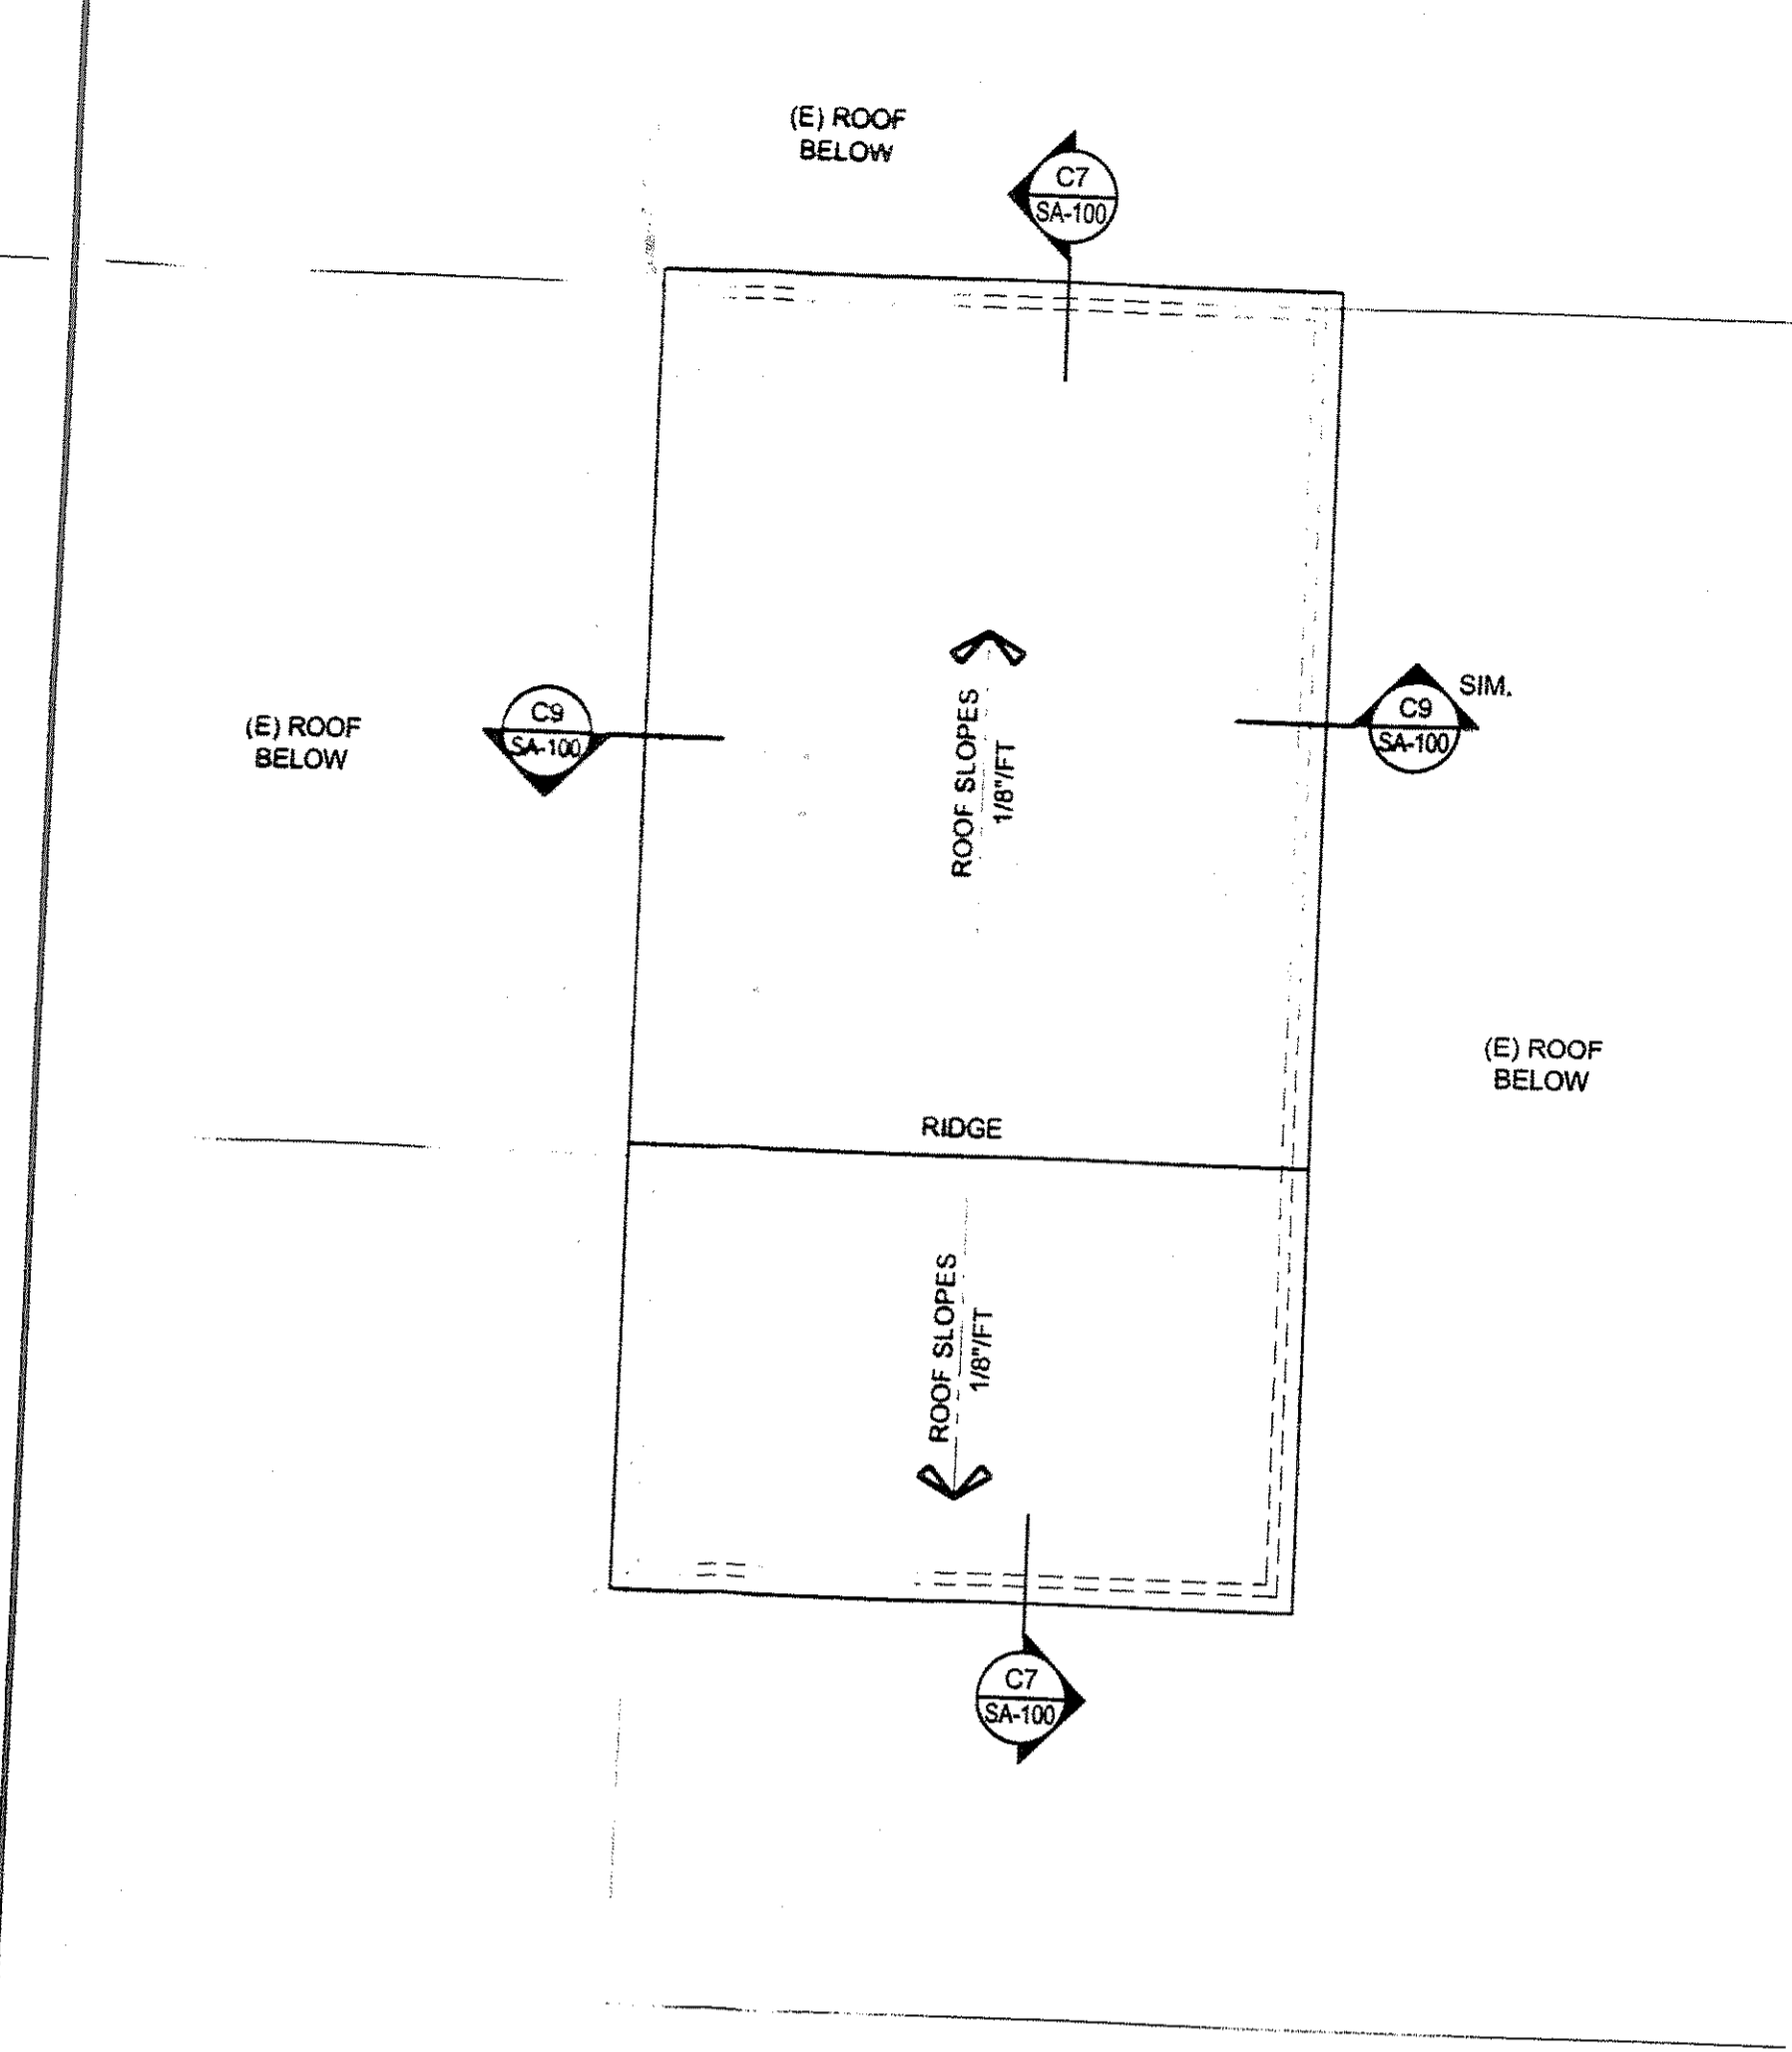
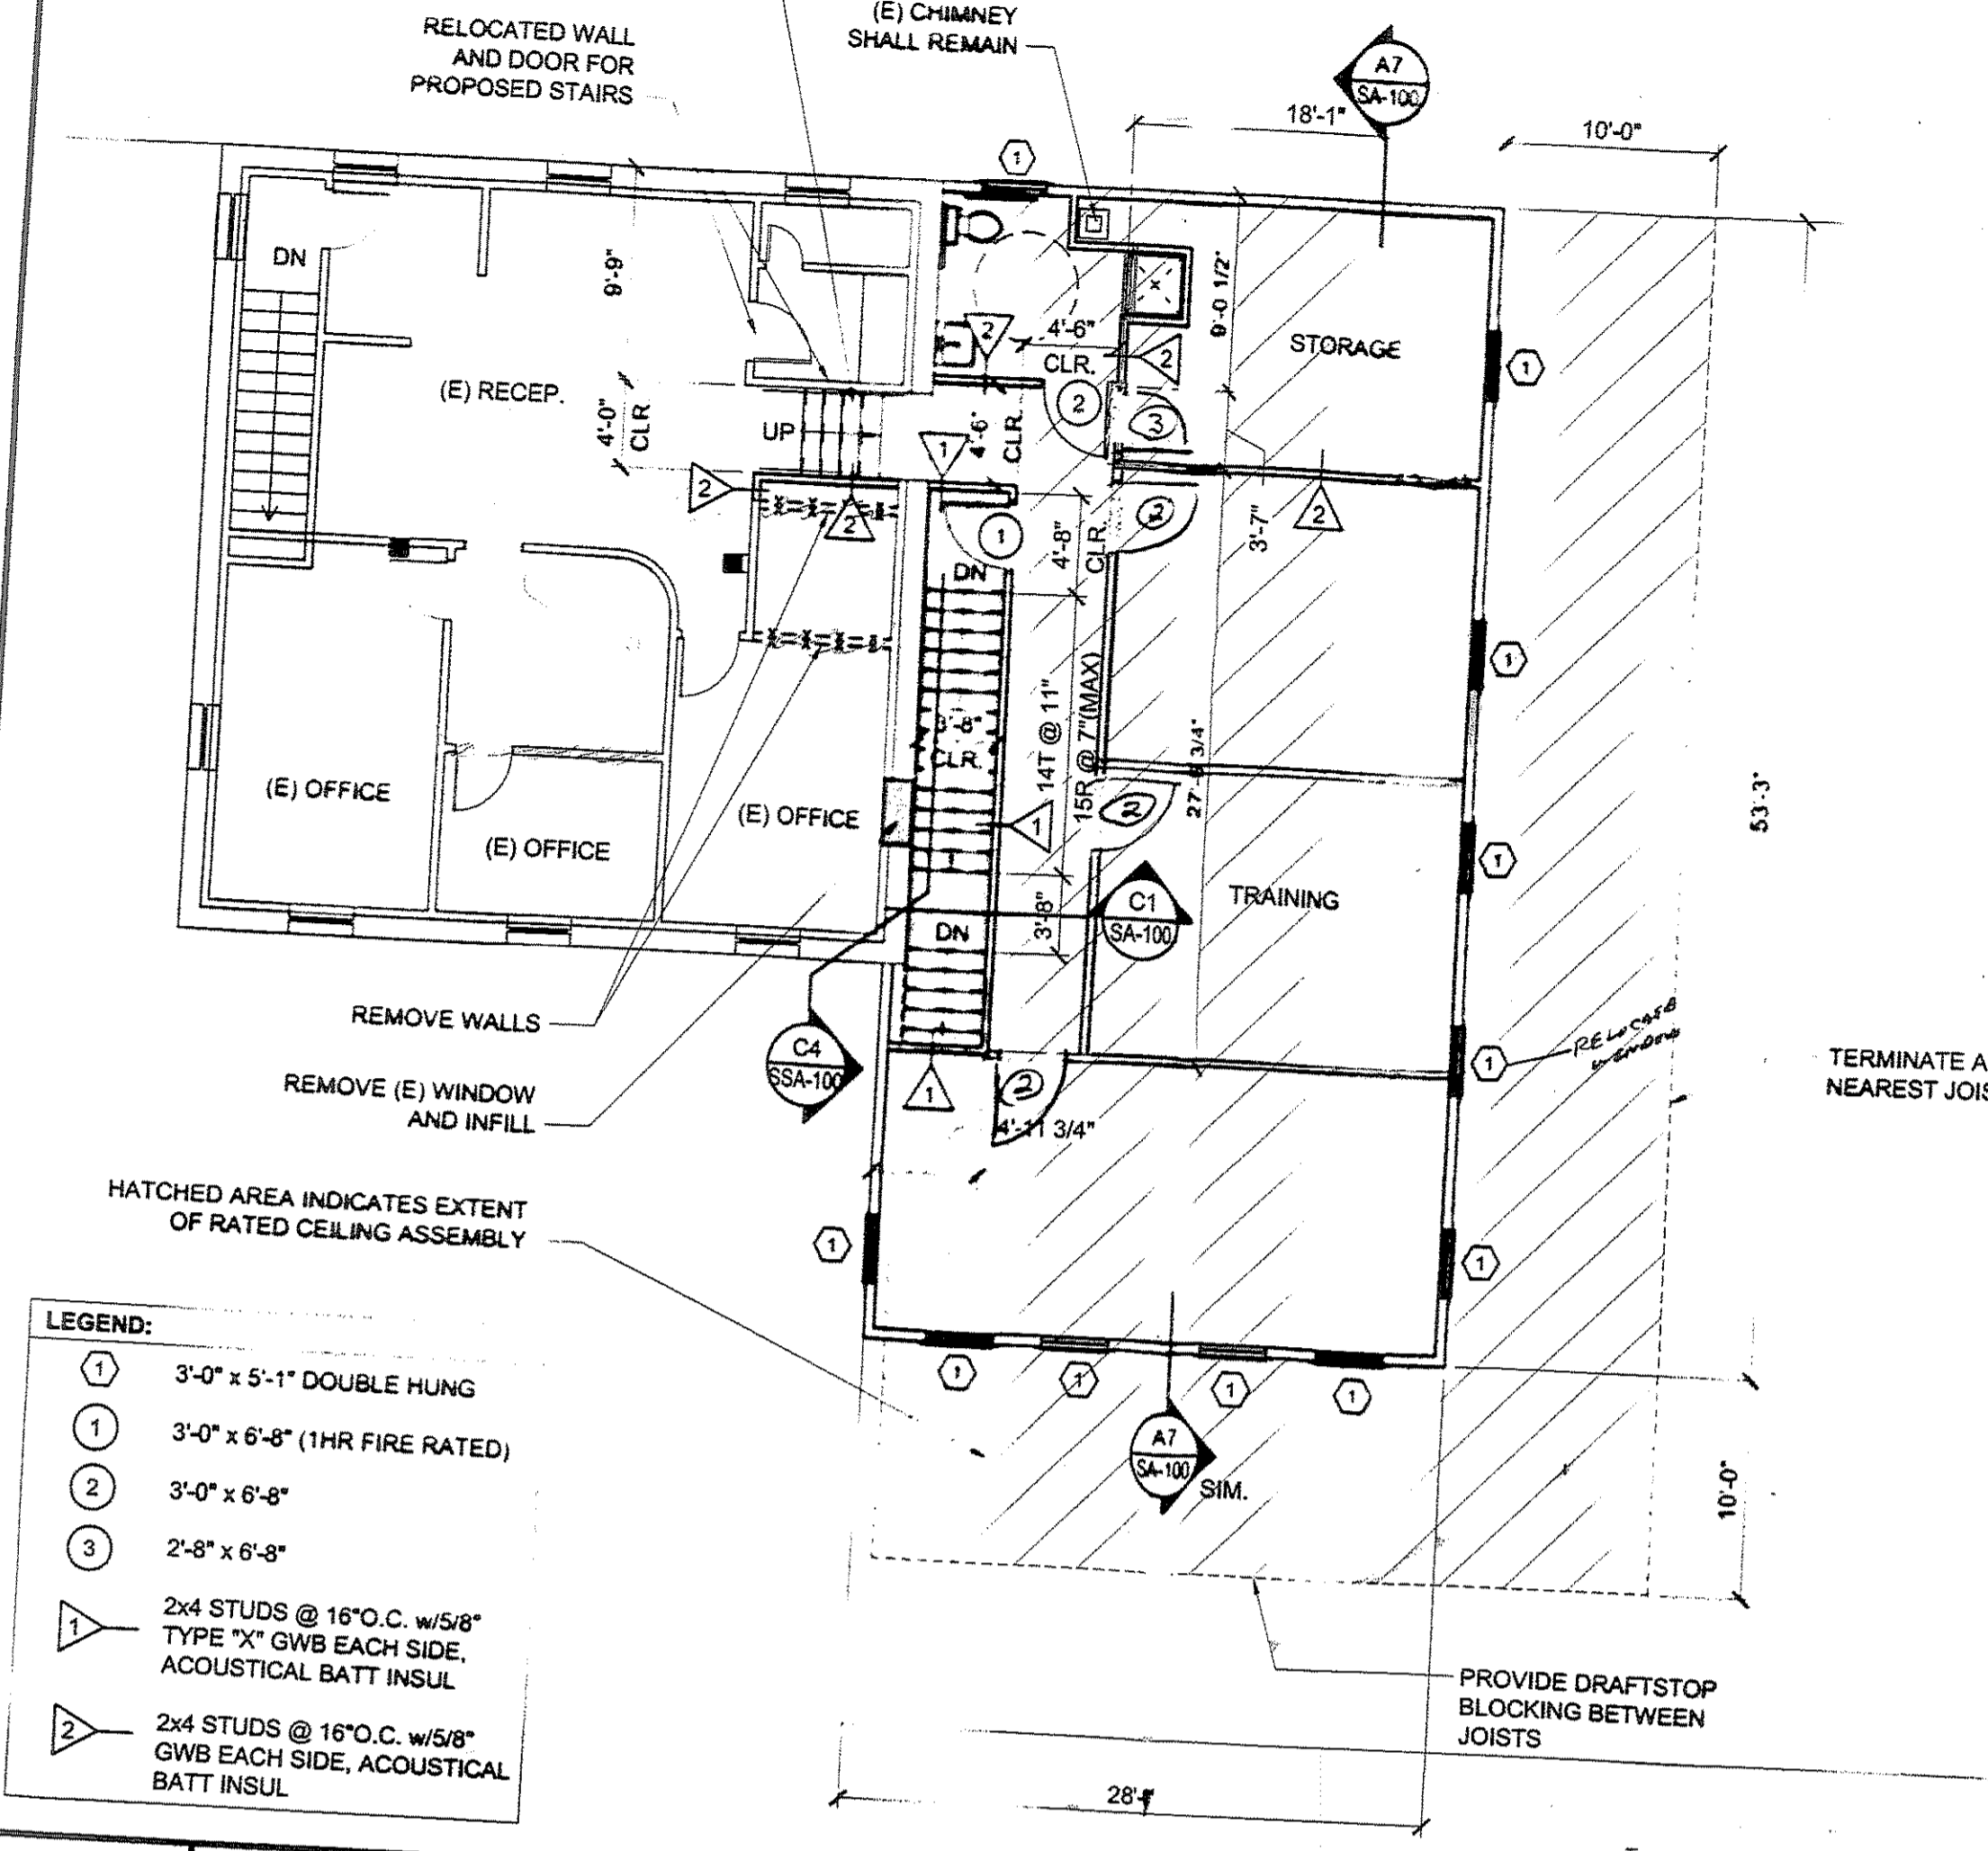


REVISIONS	DATE	BY	DESCRIPTION

Date: 09/10/2010	Drawn By: PED	Checked By: WPF	Project Mgr: WPF	Project No: 07099	Client File: 07099_Inst2.DWG	Graphic Scale: 0
------------------	---------------	-----------------	------------------	-------------------	------------------------------	------------------

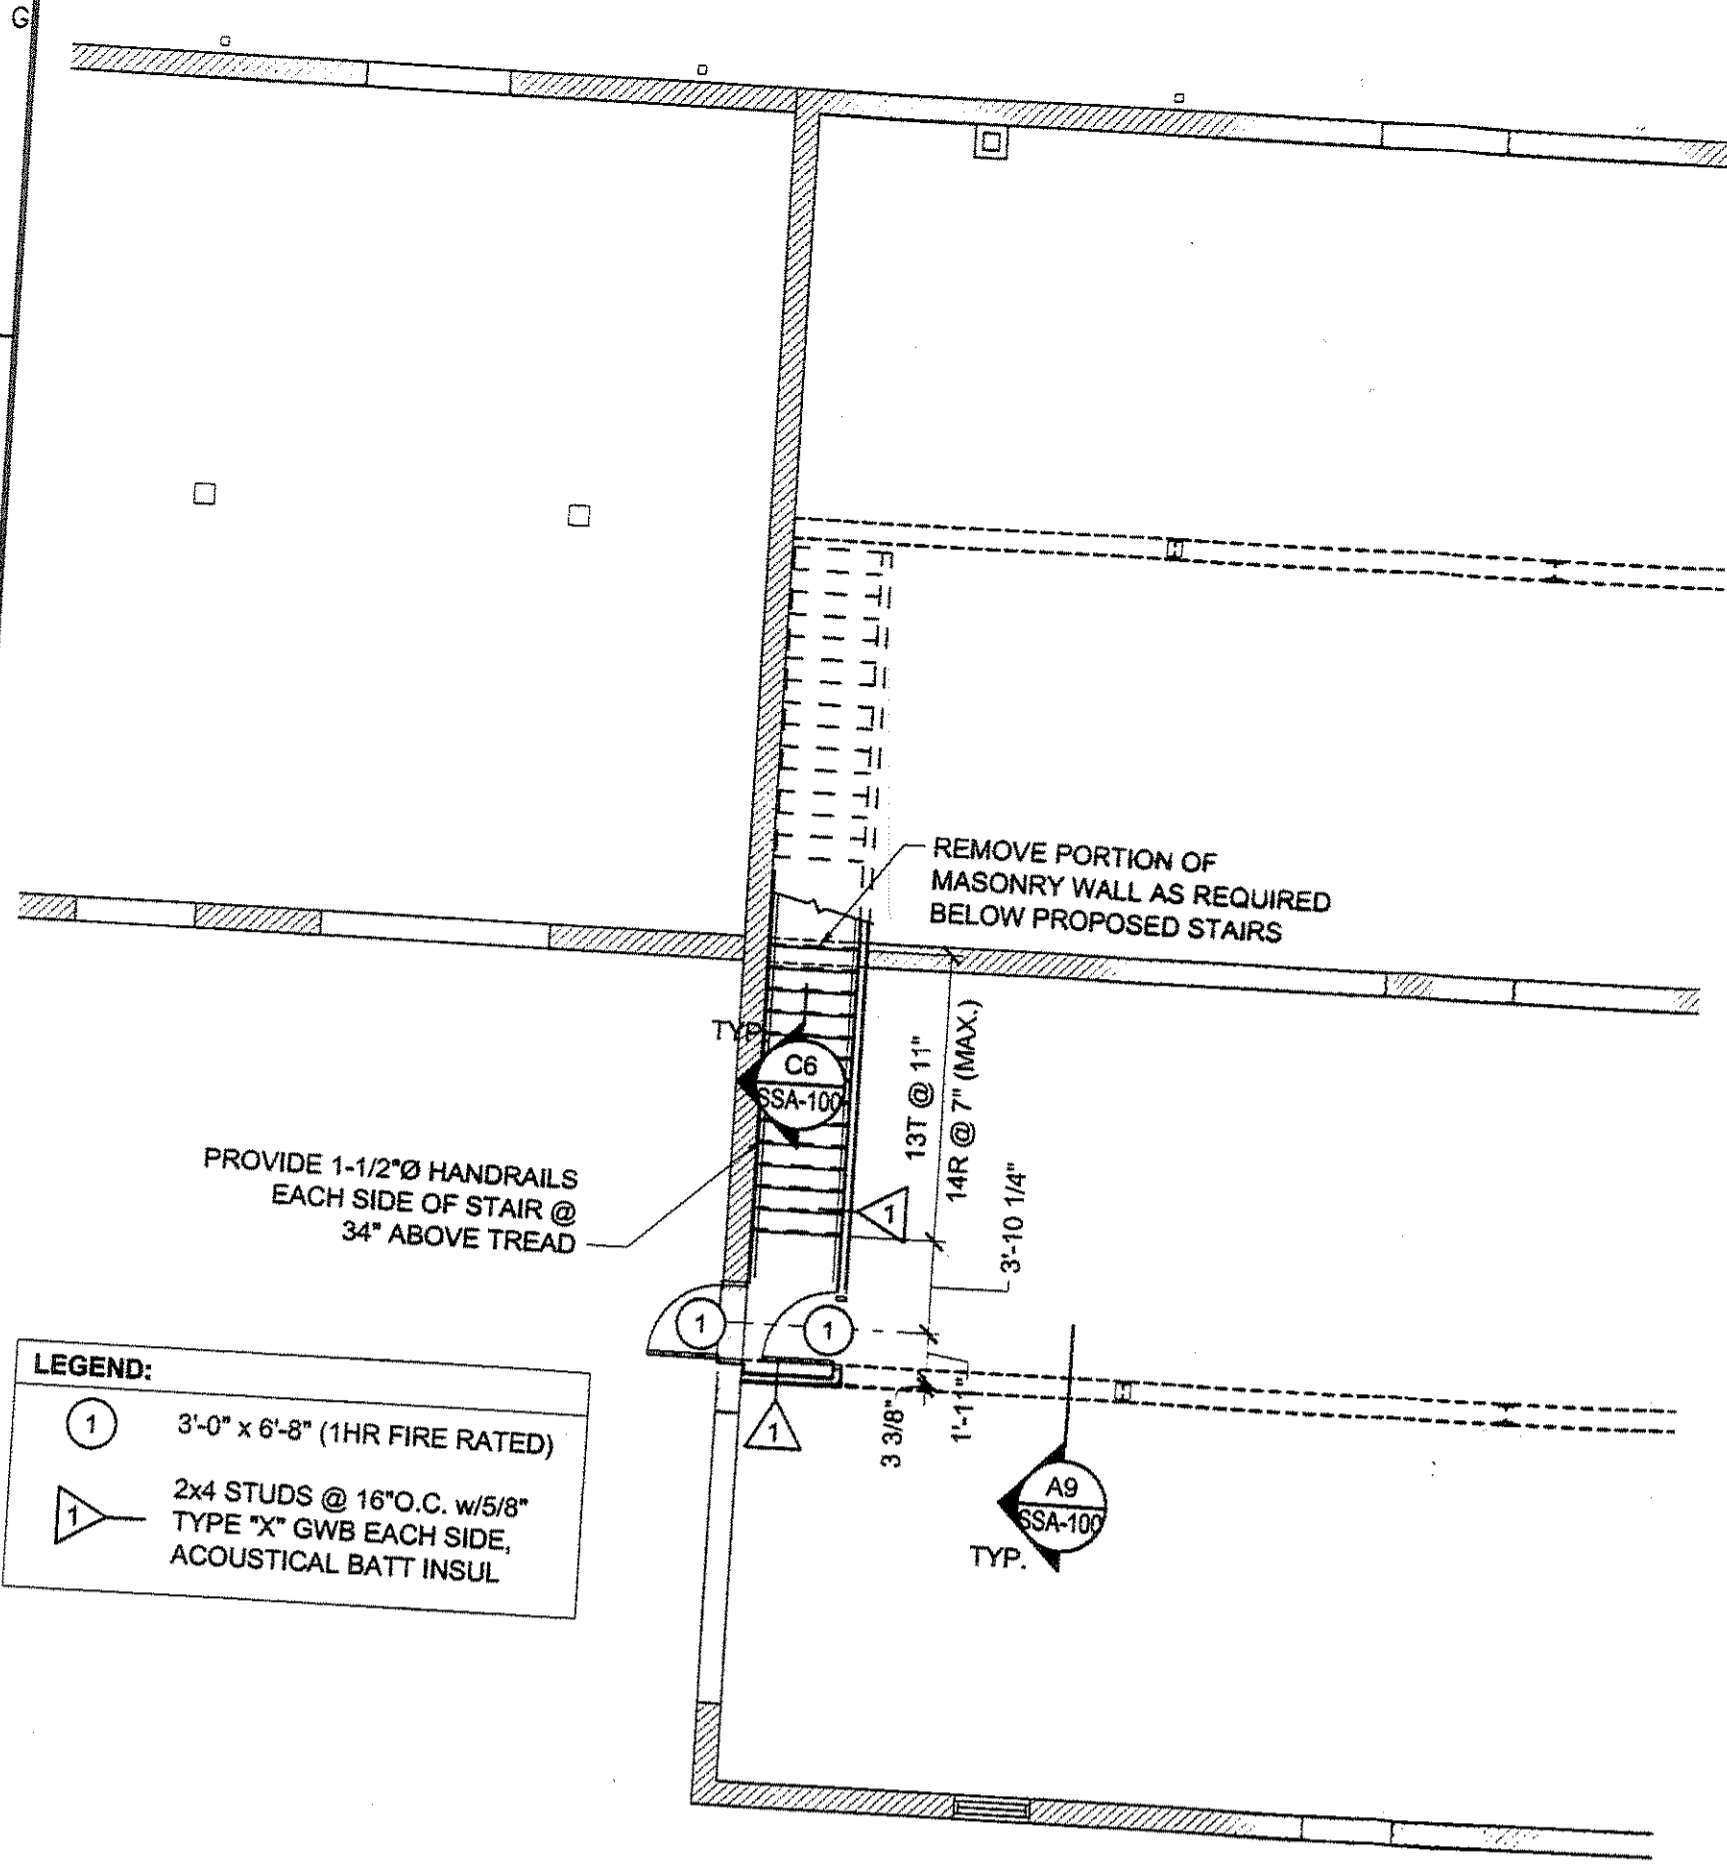

N:\Projects\2007\07099 - Hascall and Hall Building\00 Drawing Files\07099_Inst2.dwg Sep 10, 2010 - 11:35am

FLOOR PLANS AND DETAILS
 HASCALL AND HALL BUILDING
 SECOND FLOOR ADDITION
 PORTLAND, MAINE
 © COPYRIGHT 2008 ALLIED ENGINEERING, INC.