

17 CHESTNUT STREET
 PORTLAND, ME 04101
 PHONE: 207.761.9500
 FAX: 207.761.9595
 design@alpharchitects.com

© COPYRIGHT
 Release or reproduction of the contents of
 this document is not permitted without
 written permission of ALPHA ARCHITECTS

REVISED PRICING
 SET #2:
 NOT FOR
 CONSTRUCTION


Hascall and Hall Offices
 273 Presumpscot Street
 Portland, ME 04103

JOB: 11112

ISSUE DATE
PRELIM. 03-23-11
Board -
CD's -
REV. 1 06-03-11
REV. 2 -
PRINT 06-03-11

FIRST FLOOR PLAN

A-1.1

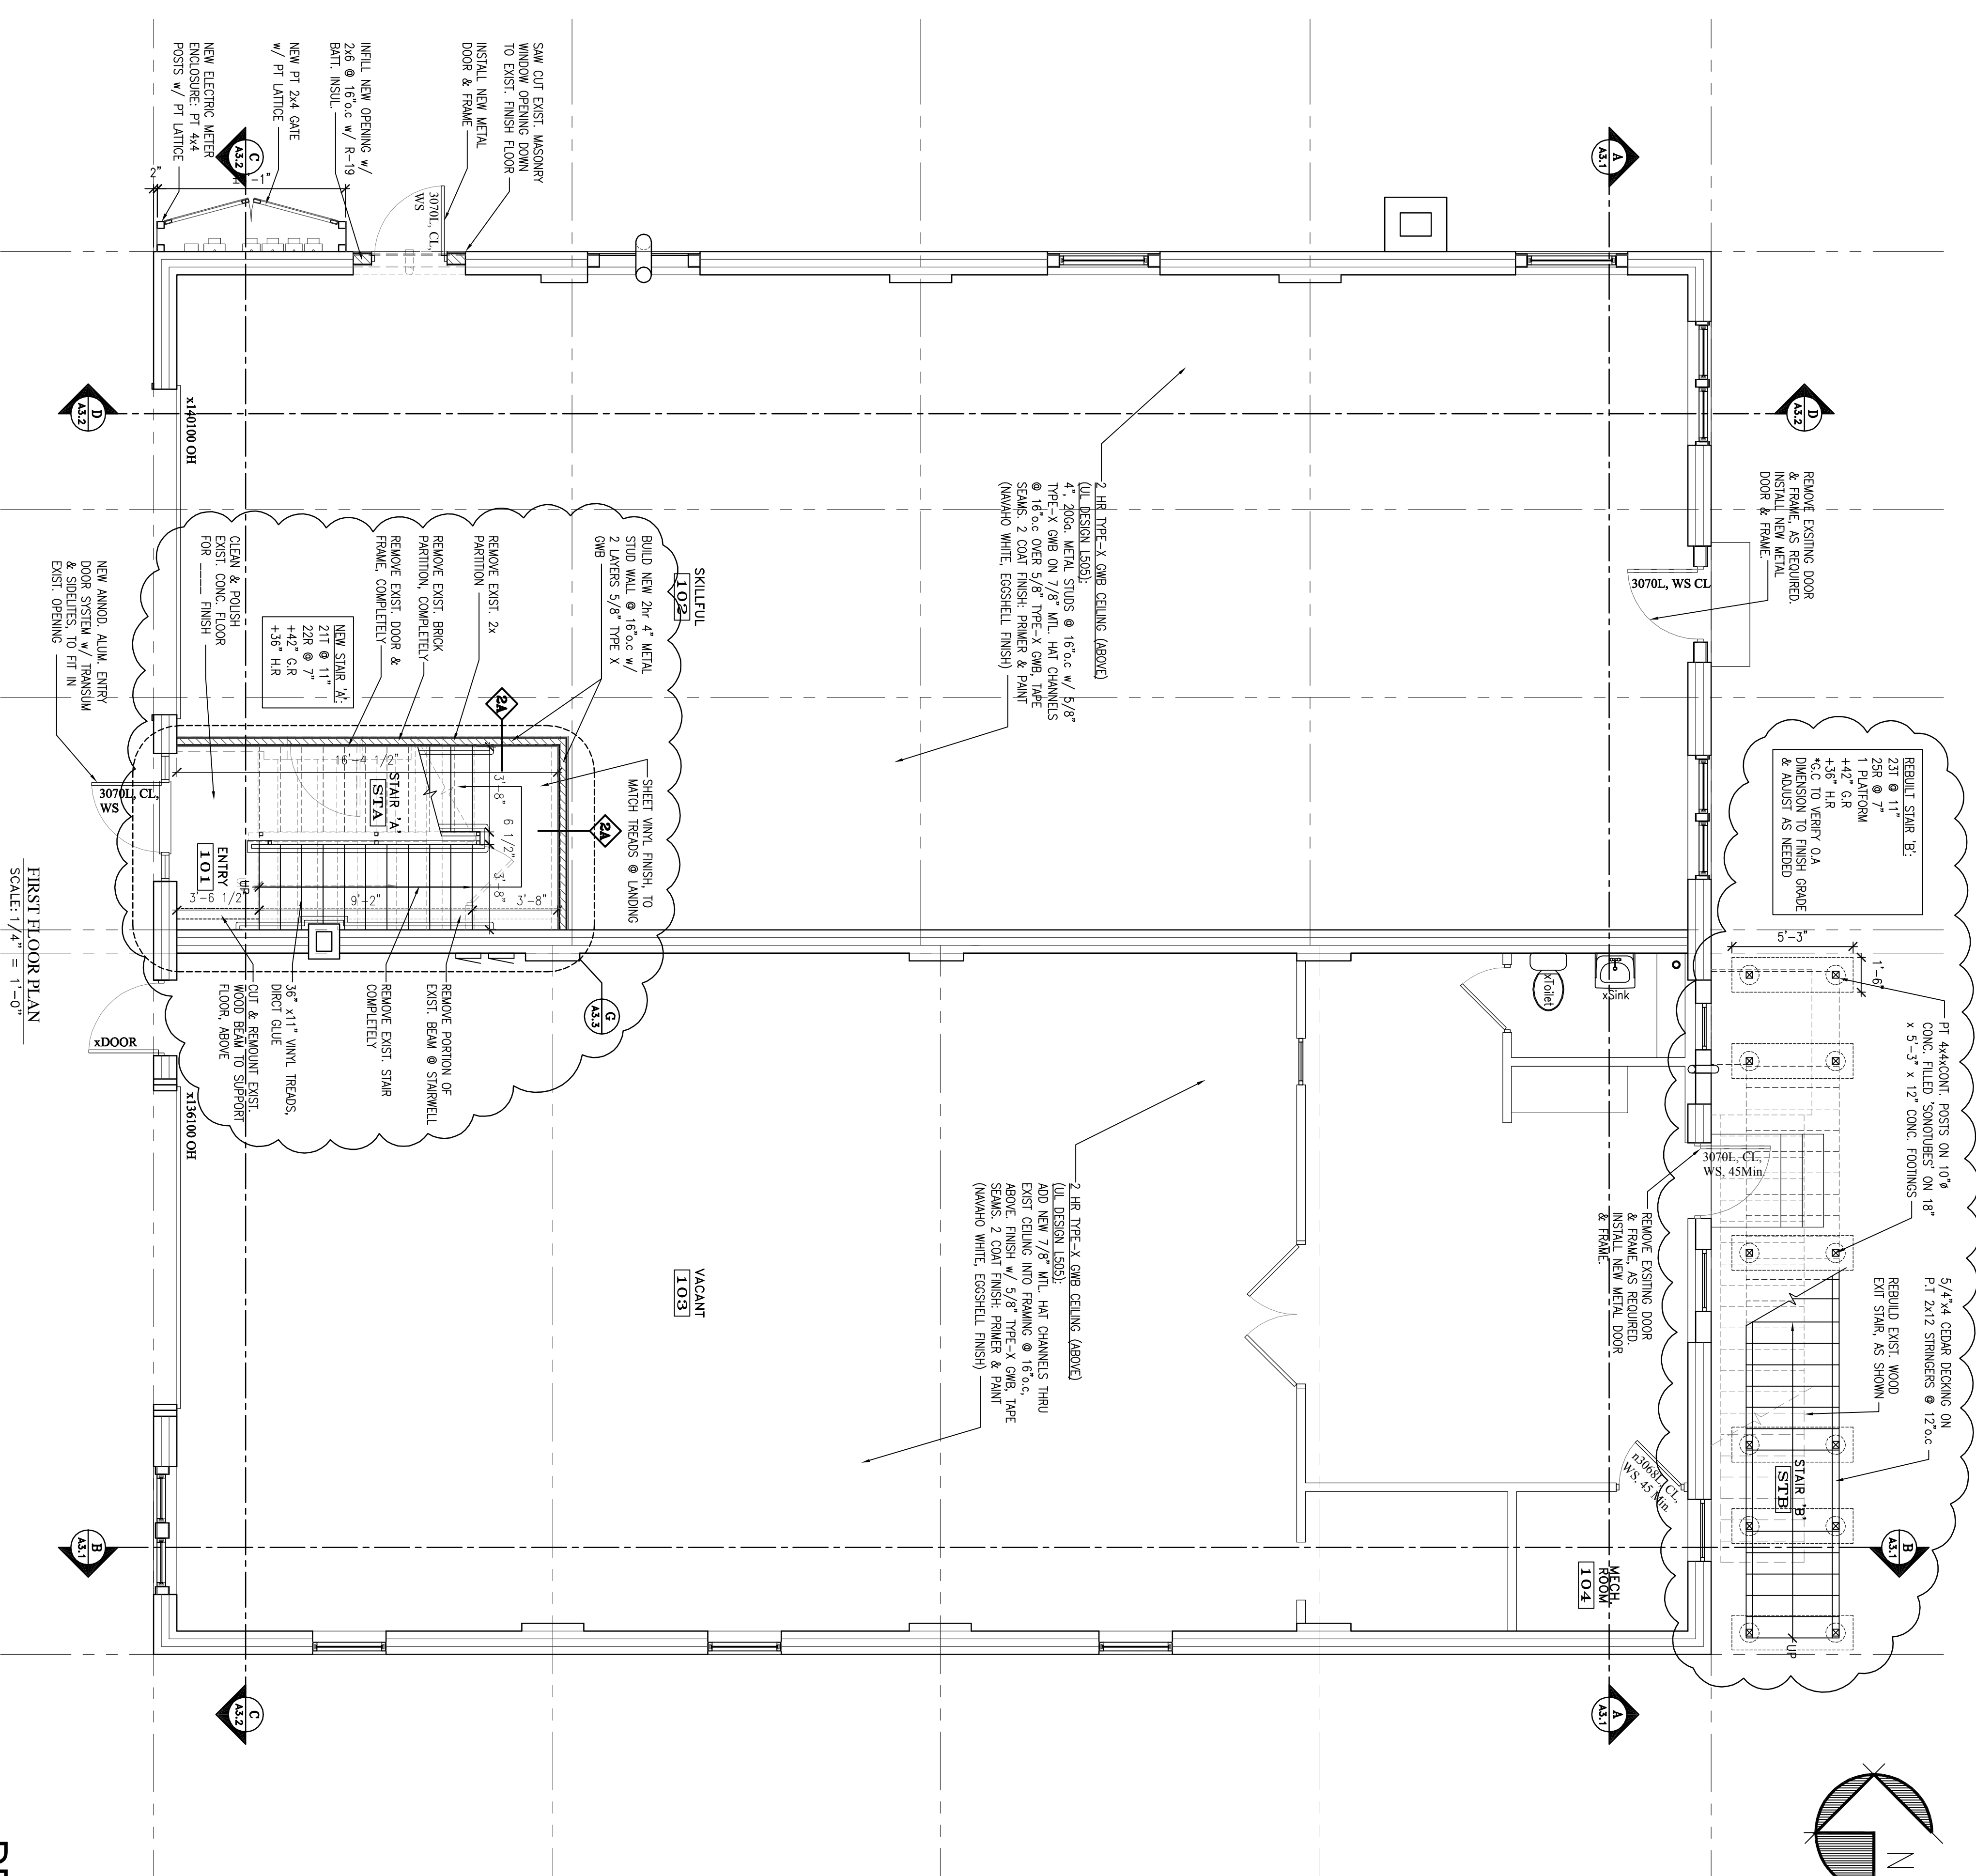

FIRST FLOOR PLAN
 SCALE: 1/4" = 1'-0"
 NOTE: ALL INTERIOR PARTITIONS TO BE TYPE NA U.O.N.

REVISED PRICING SET #2
 06-03-11