




COPYRIGHT: Reuse or reproduction of the contents of this document is not permitted without written permission of Bild Architecture LLC

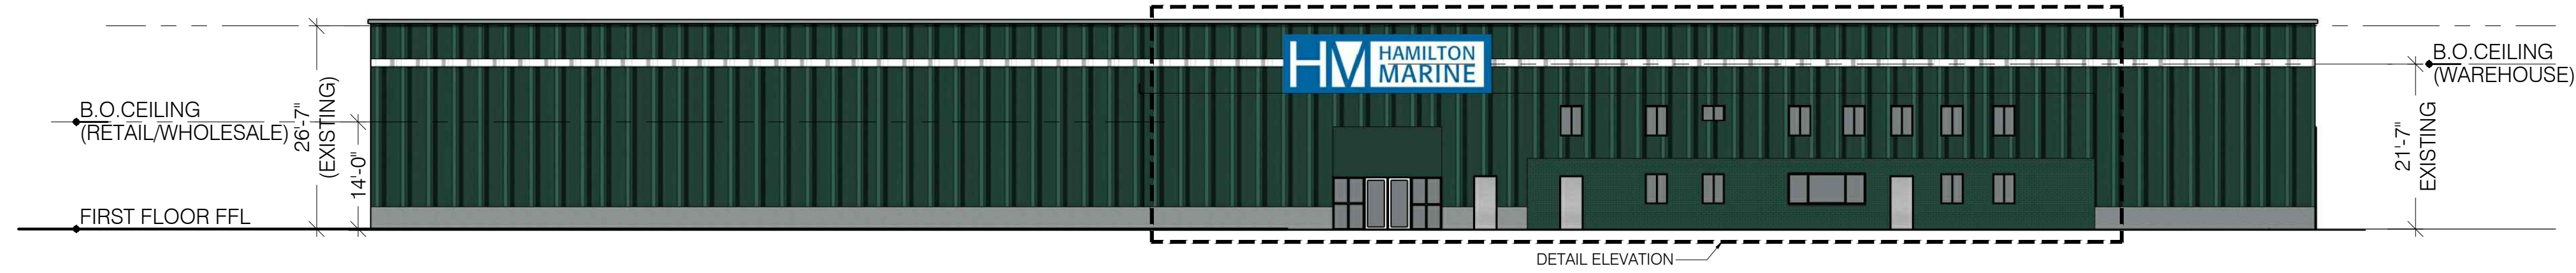

1 FRONT ELEVATION
SCALE: 1/16" = 1'-0"

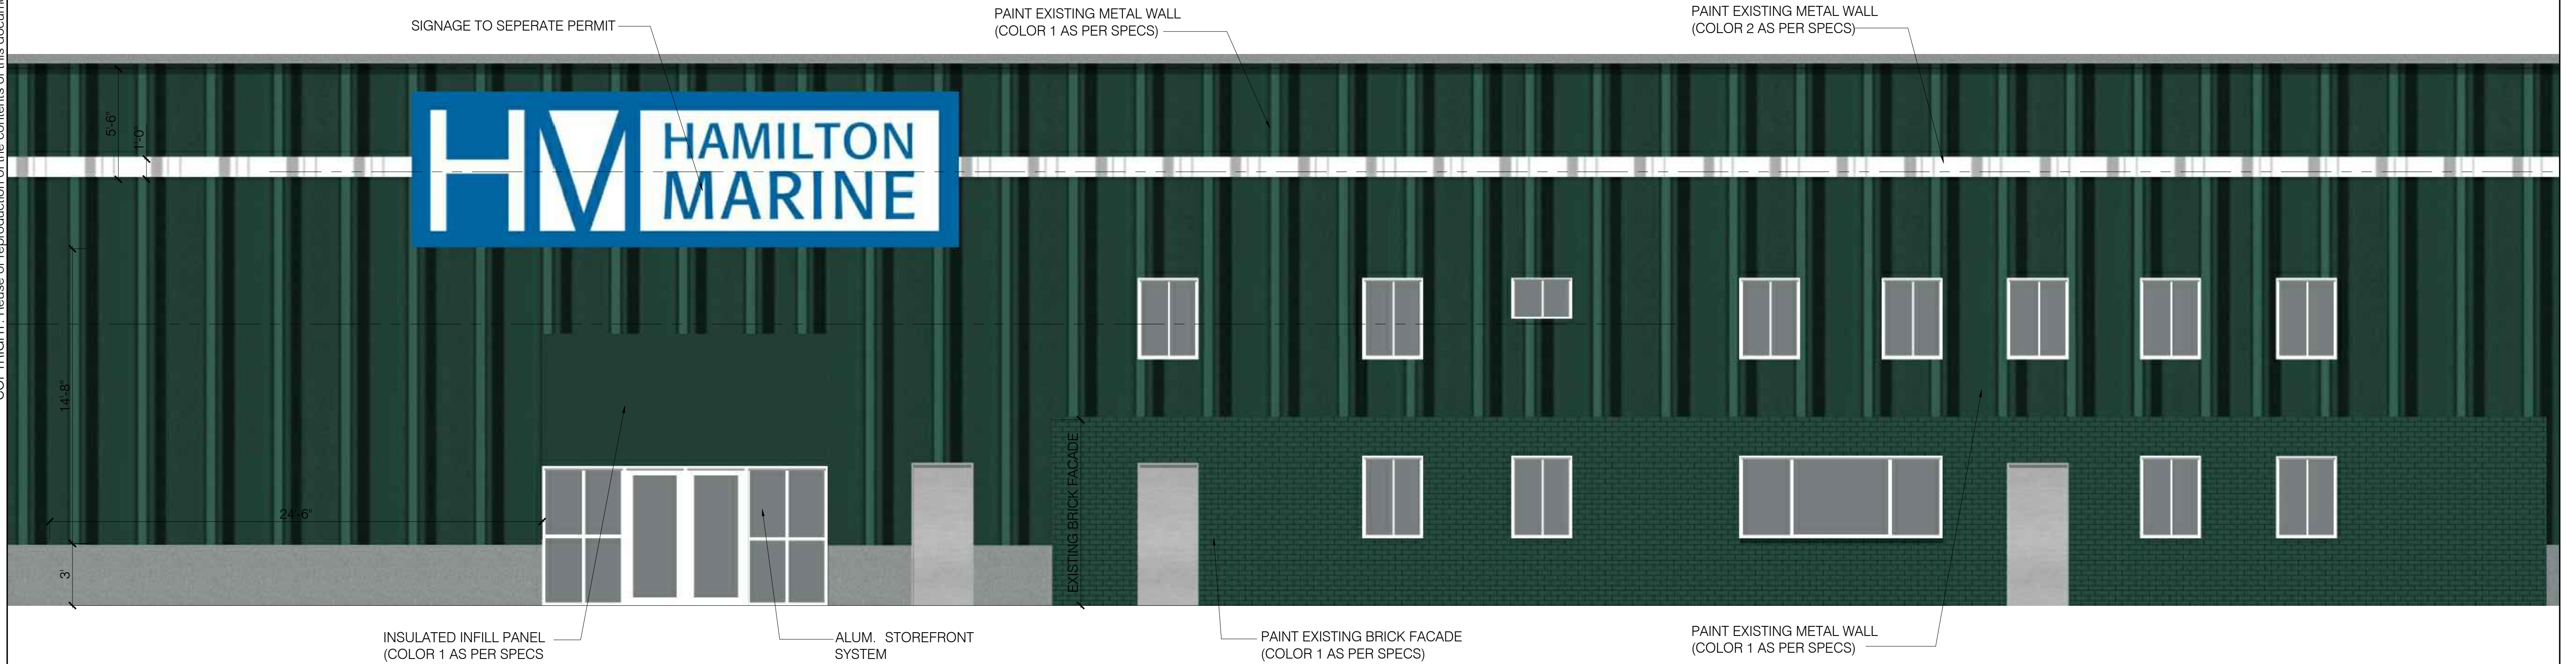

2 DETAIL ELEVATION
SCALE: 1/4" = 1'-0"

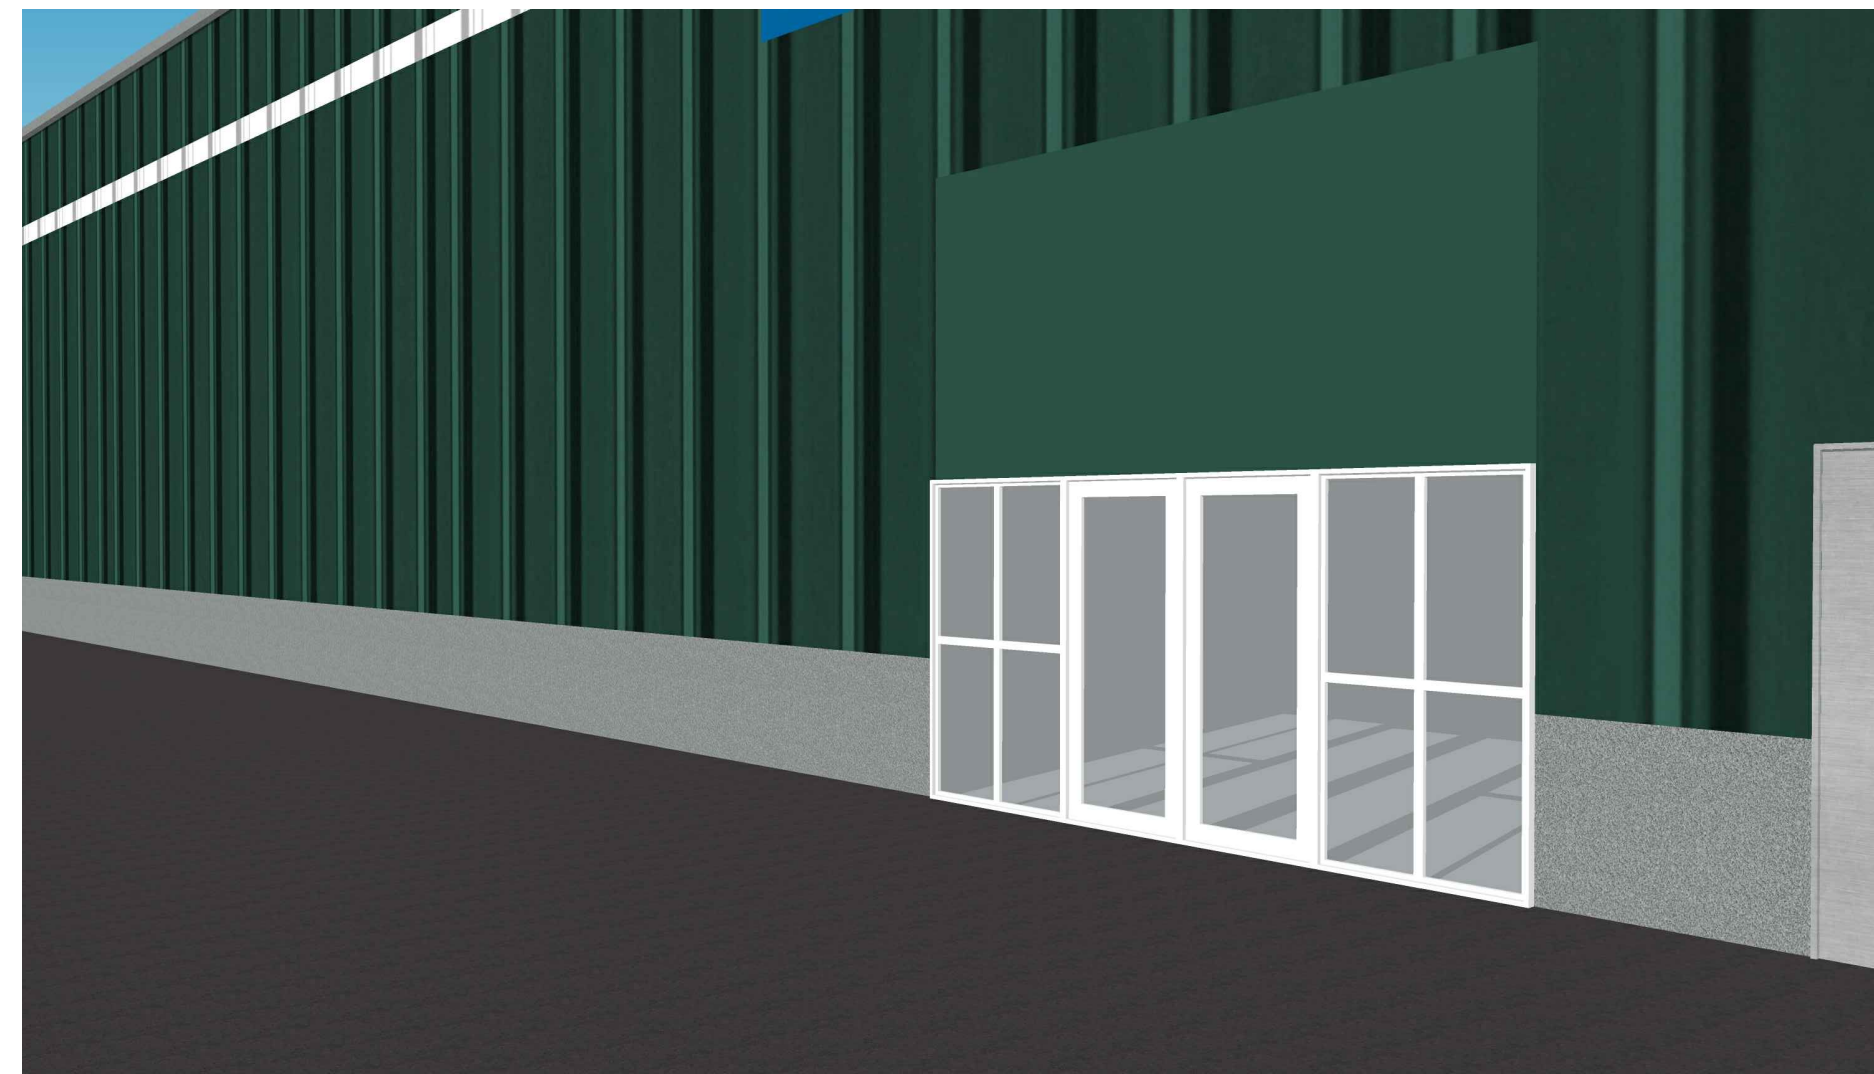

3 VIEW @ ENTRANCE
SCALE: N.T.S

Bild Architecture
PO Box 8235
Portland, ME
04104
207.408.0188
evan@bildarchitecture.com



PROJECT NO.
18018
PROJECT NAME
HAMILTON MARINE
193 PRESUMPSHOT ST., PORTLAND, ME

REVISIONS
1 -
2 -
3 -
4 -
5 -

DOCUMENTS NOT FOR
CONSTRUCTION

DRAWN BY
KBS
SHEET TITLE
ELEVATIONS

ISSUE DATE
06.28.2018
SHEET SCALE
1/8" = 1'-0"

A

2.0