


FIRST FLOOR PLAN
SCALE: 1/8" = 1'-0"

KEY

- EXISTING WALLS
- EXISTING MASONARY WALLS
- PROPOSED WALLS
- DEMO WALLS
- EXISTING DOORS
- NEW DOORS

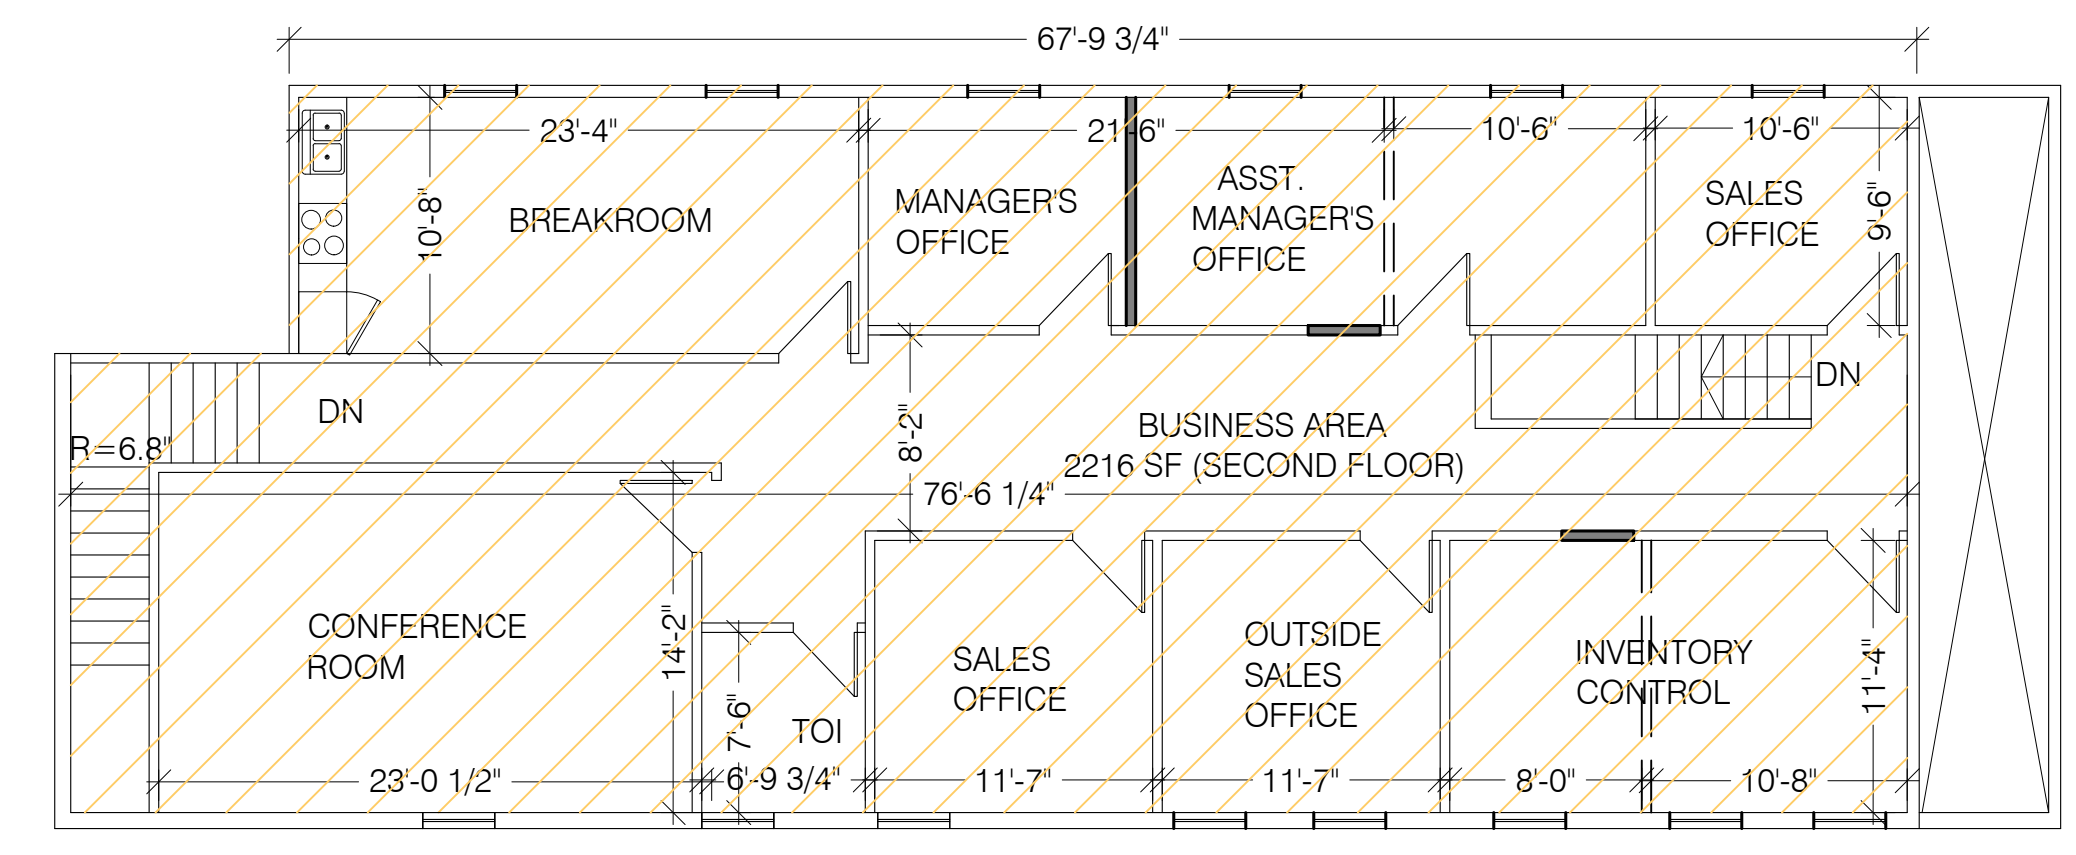

SECOND FLOOR PLAN
SCALE: 1/8" = 1'-0"