



1 MEZZANINE PLAN
1/8" = 1'-0"

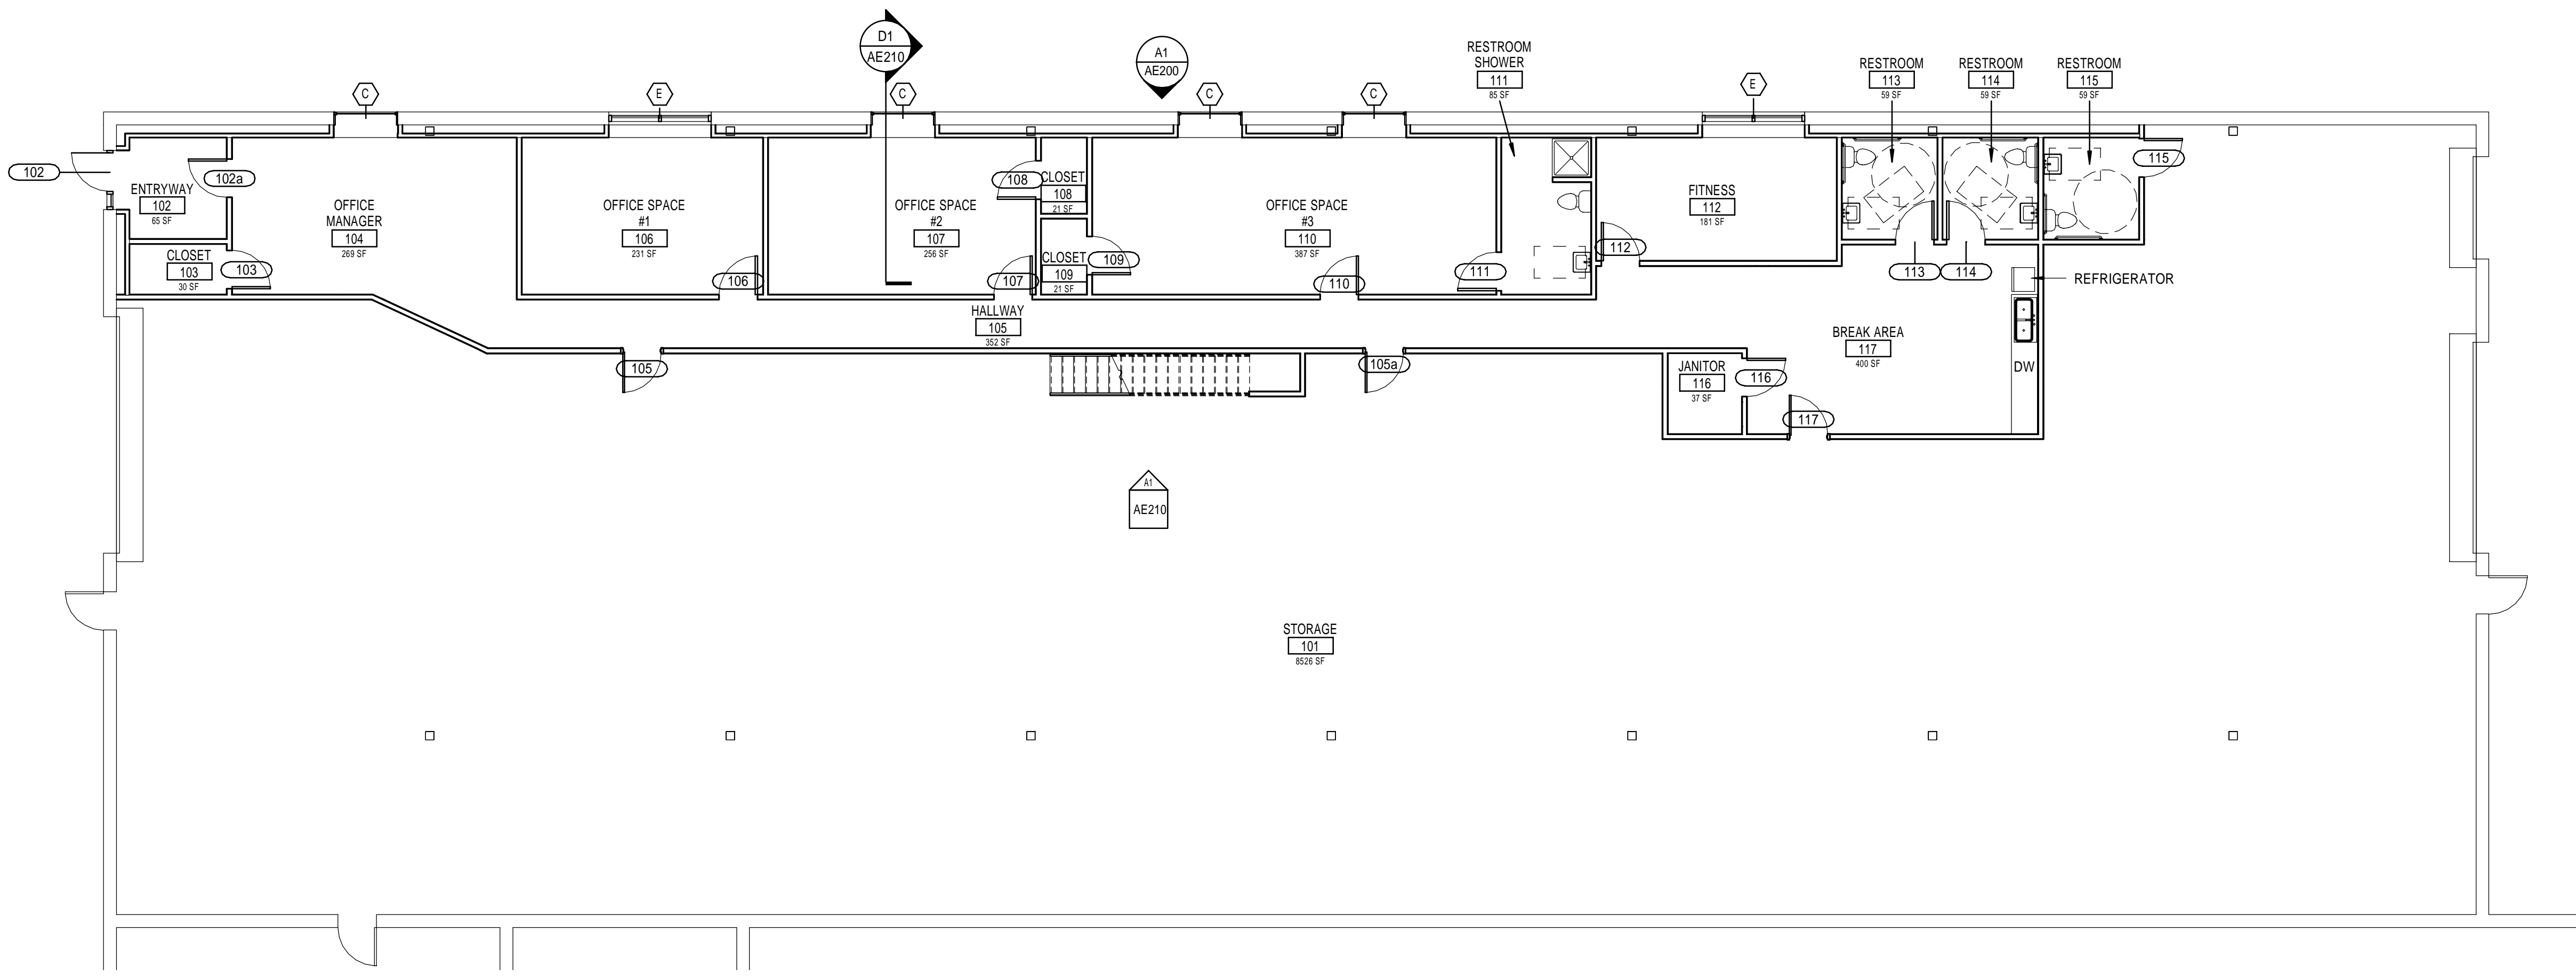

A1 FIRST FLOOR PLAN
1/8" = 1'-0"

144 Fore Street P.O. Box 818
Portland, Maine 04104
tel. (207) 772-3846
fax. (207) 772-1070
www.smrtinc.com

ARCHITECTURE
ENGINEERING
PLANNING
INTERIORS
ENERGY

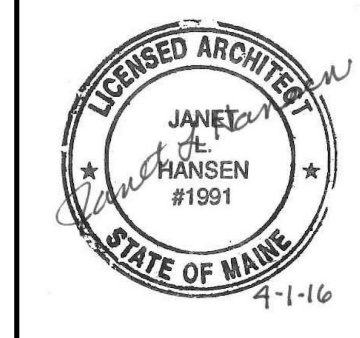

B.H. MILLIKEN TENANT FIT-UP

236 PRESUMPSCOT STREET, PORTLAND, ME

PERMIT SET
4-1-16

CURRENT ISSUE STATUS:

REV	DESCRIPTION	DATE

GRAPHIC SCALE:
0" 1"

SCALE: 1/8" = 1'-0"
PROJECT MANAGER: JLH
JC/DRAWN BY: SHK
A/E OF RECORD: JLH
PROJECT NO: 16030
SMRT FILE: AE100-16030
DATE:

SHEET TITLE:
FLOOR PLANS

SHEET No.
AE100
©COPYRIGHT 2014 SMRT INC