


**F1** MEZZANINE - FINISH PLAN  
1/8" = 1'-0"

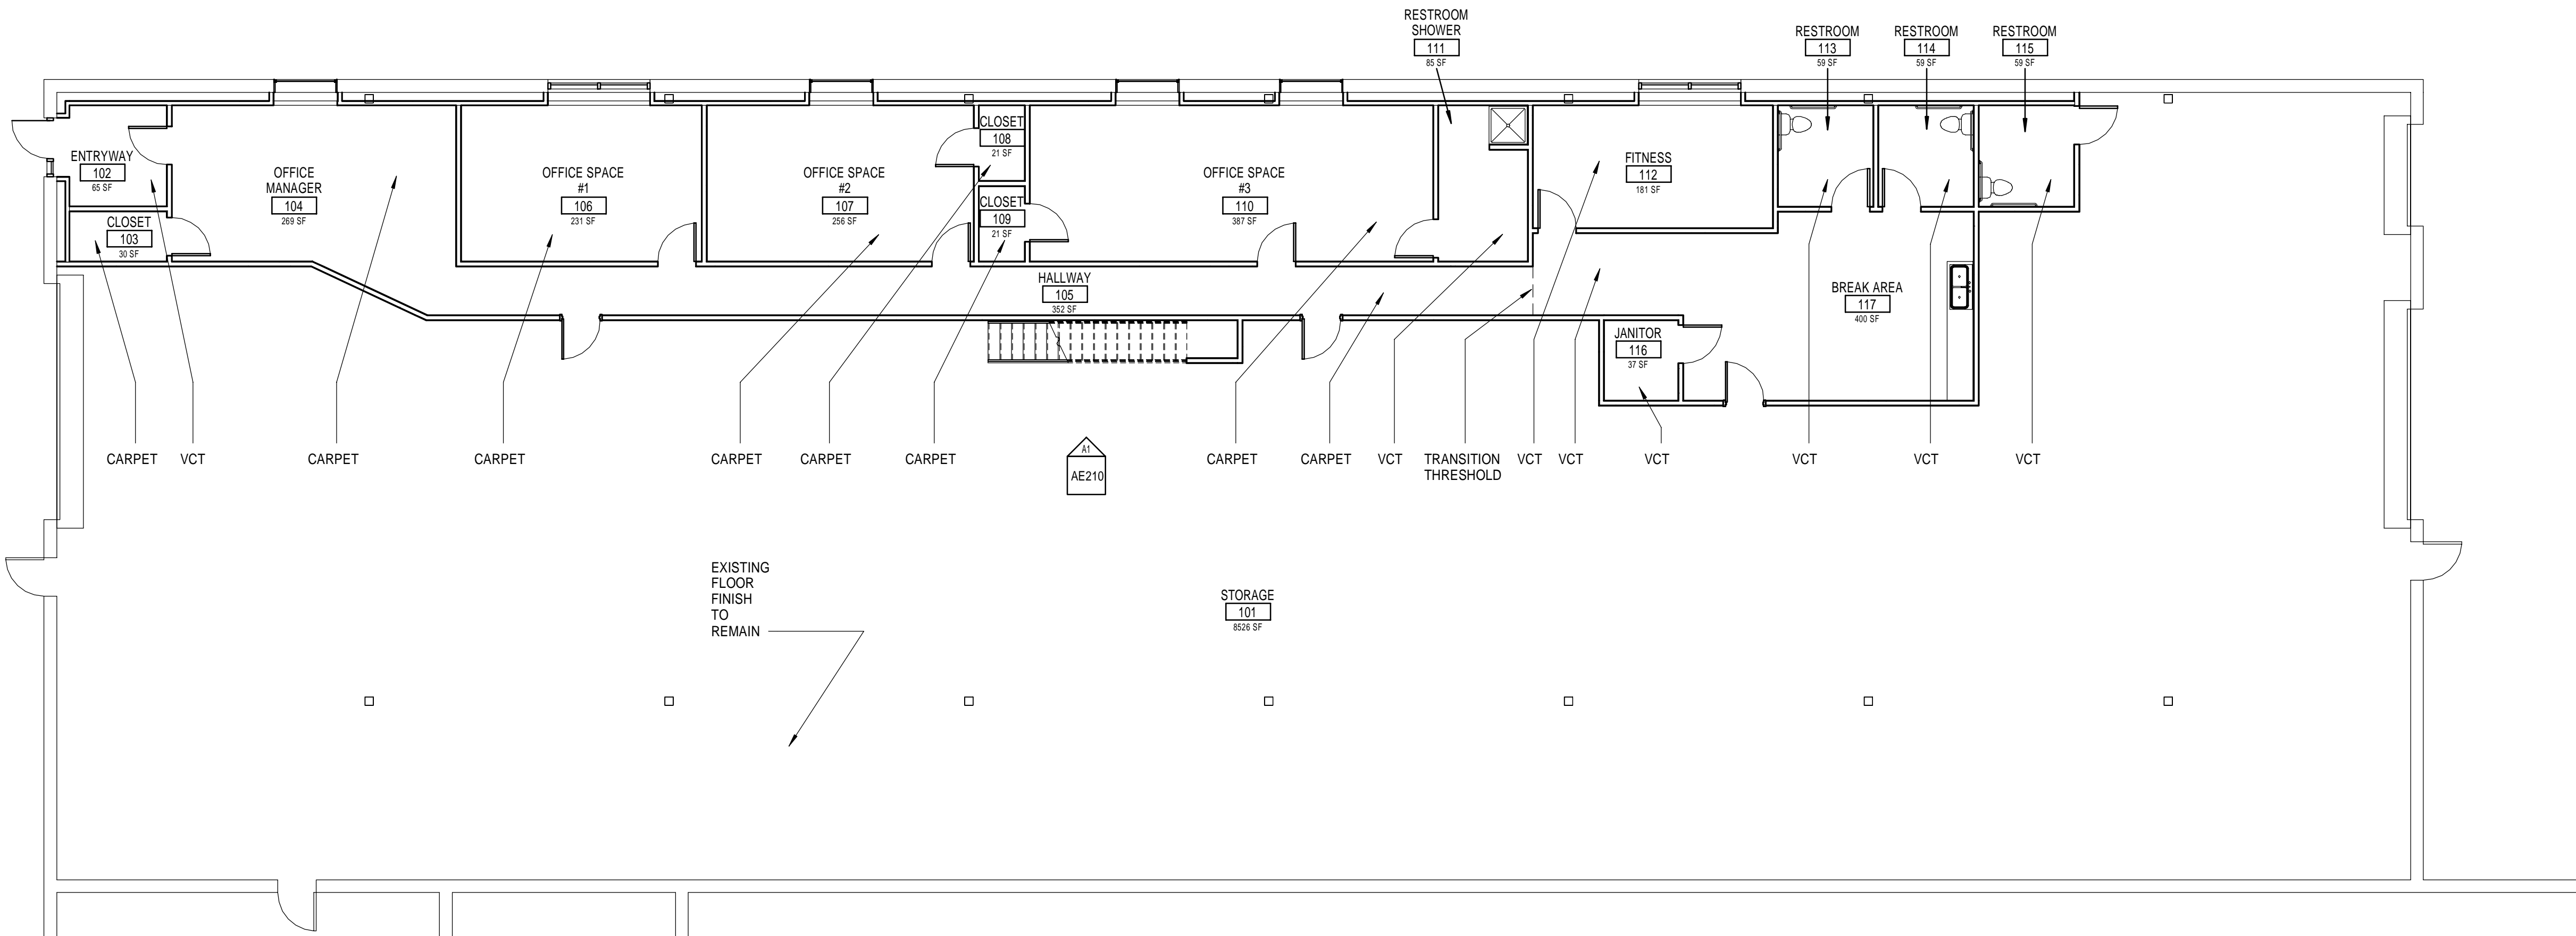

**A1** FIRST FLOOR PLAN  
1/8" = 1'-0"

144 Fore Street P.O. Box 818  
Portland, Maine 04104  
tel. (207) 772-3846  
fax. (207) 772-1070  
www.smrtinc.com

ARCHITECTURE  
ENGINEERING  
PLANNING  
INTERIORS  
ENERGY



B.H. MILLIKEN TENANT FIT-UP

238 PRESUMPSCOT STREET, PORTLAND, ME

PERMIT SET  
4-1-16

CURRENT ISSUE STATUS:

REV	DESCRIPTION	DATE

GRAPHIC SCALE:  
0" 1"

SCALE: 1/8" = 1'-0"  
PROJECT MANAGER: JLH  
JC/DRAWN BY: SHK  
A/E OF RECORD: JLH  
PROJECT NO: 16030  
SMRT FILE: ID100-16030  
DATE:

SHEET TITLE:  
**FLOOR FINISH PLAN**

SHEET No.  
**ID100**  
©COPYRIGHT 2014 SMRT INC